


\$FILES \$DATES \$USERS

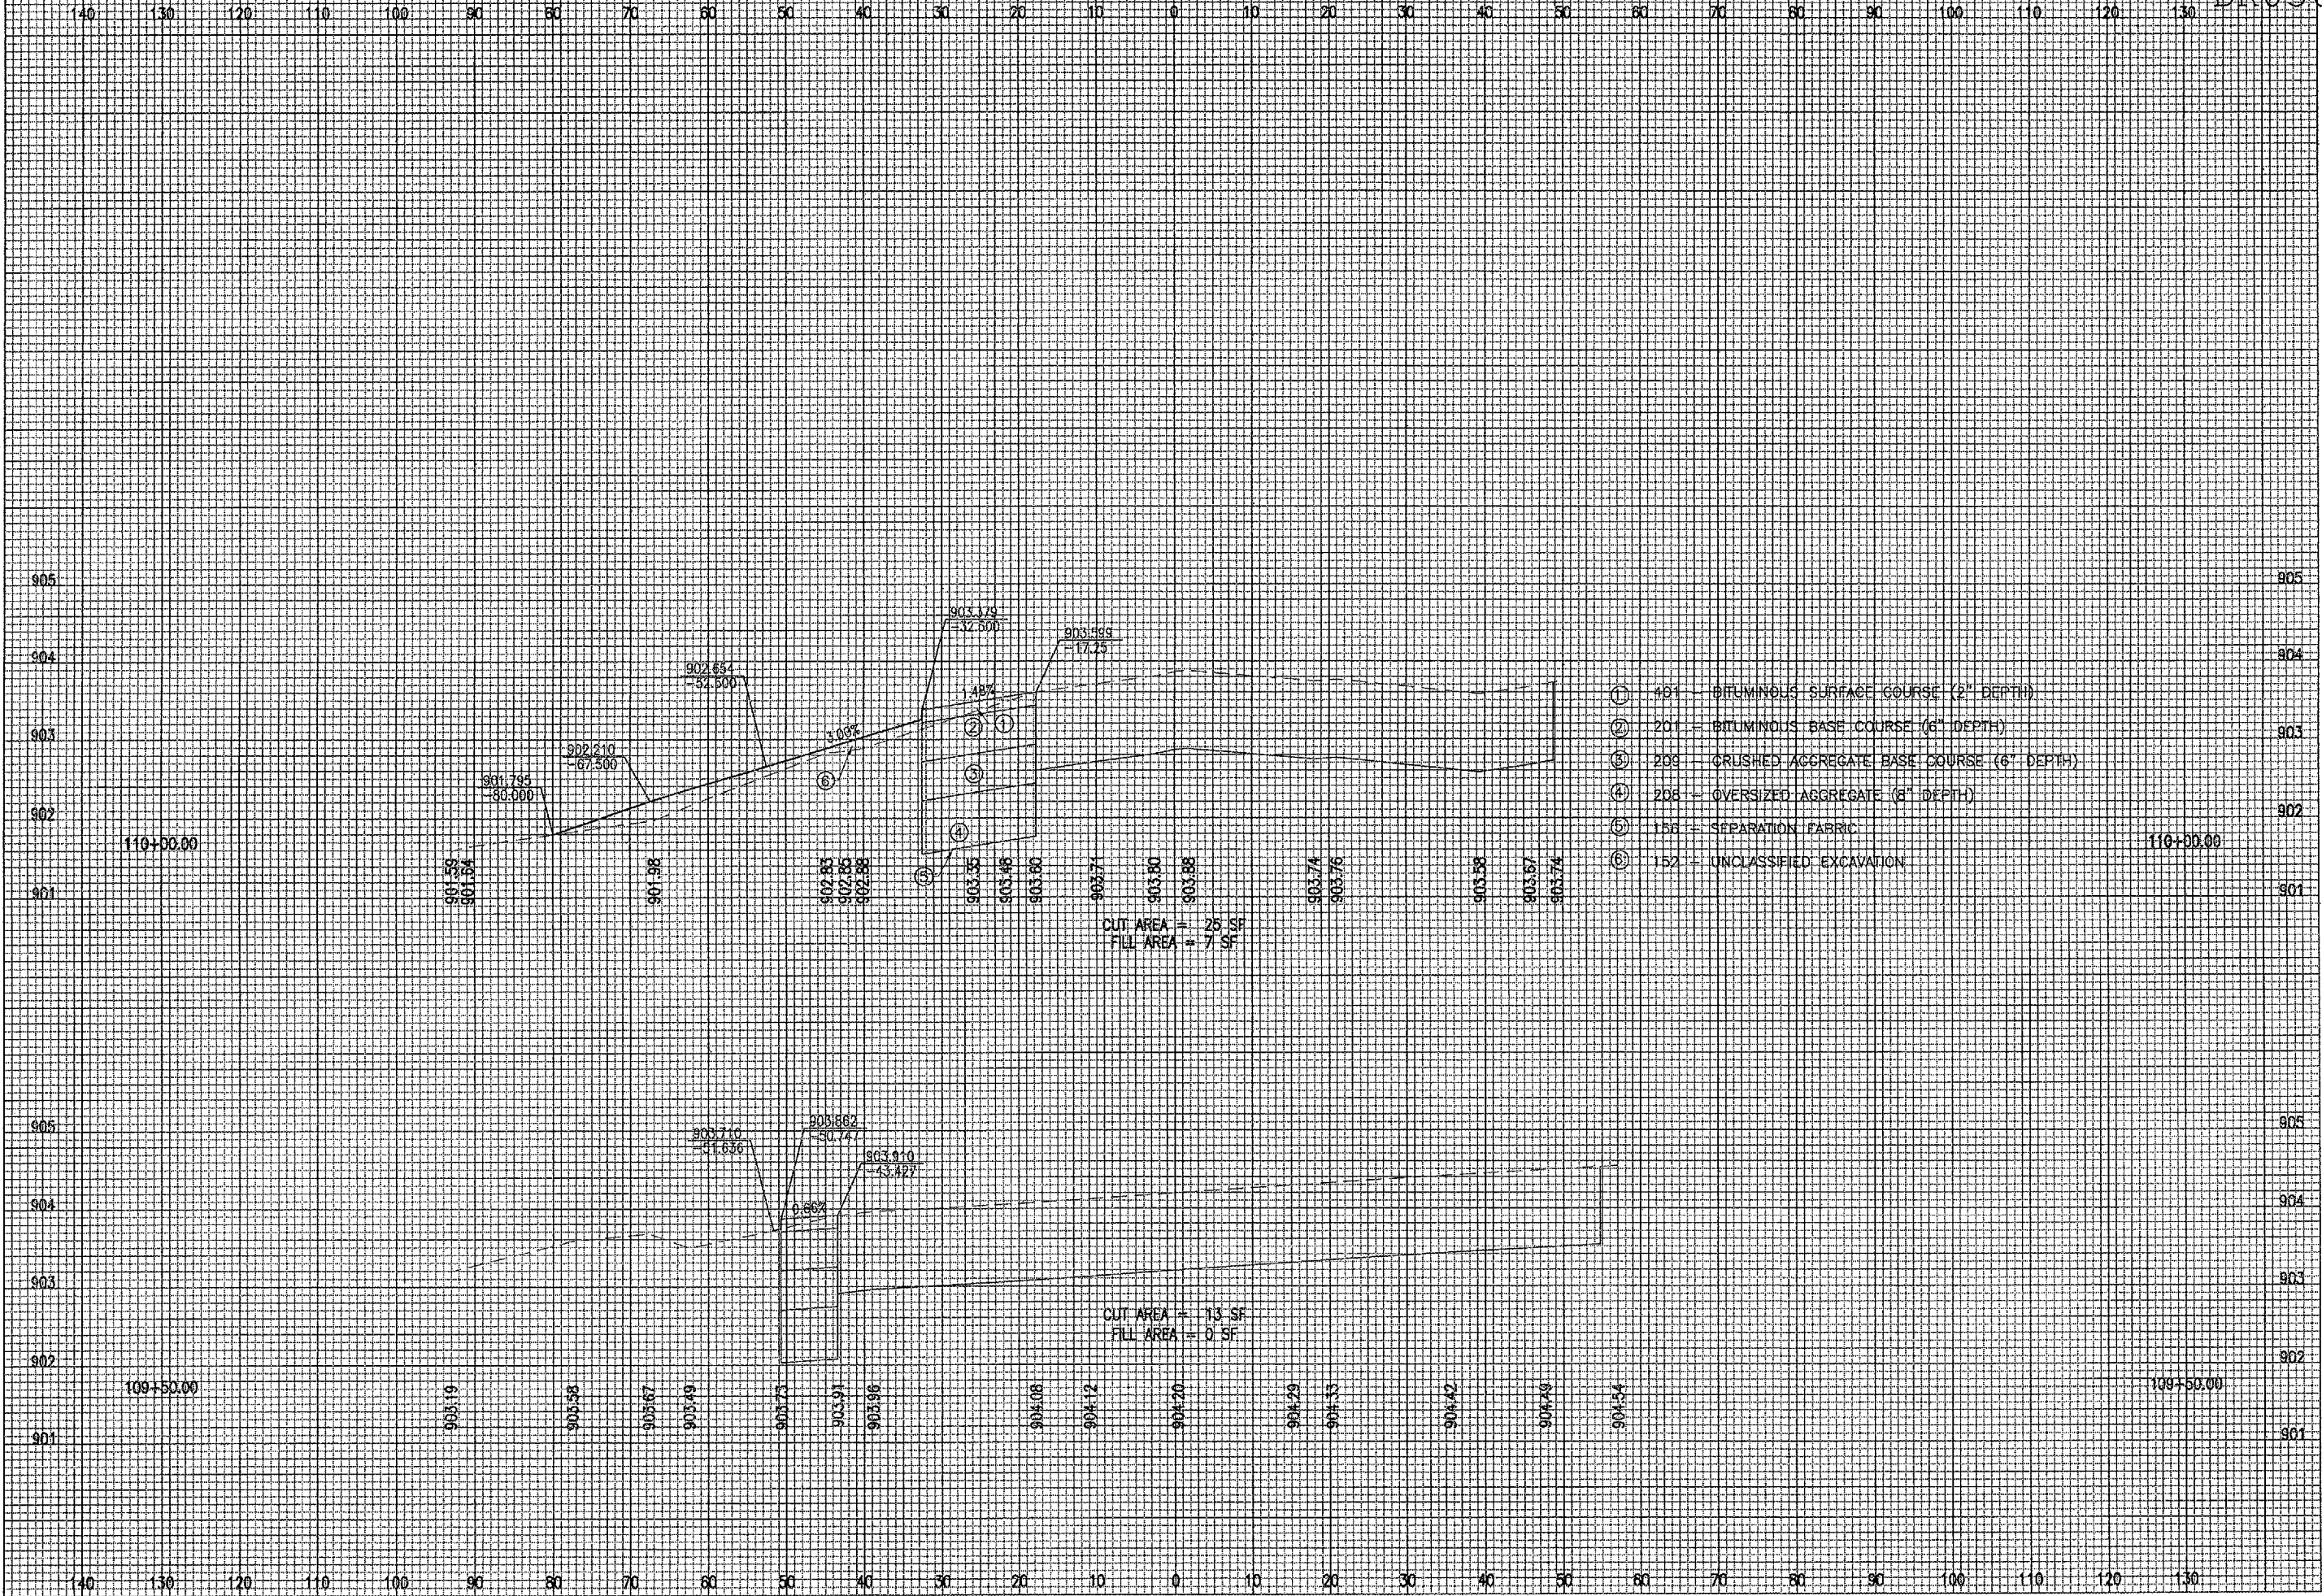

- ① 401 - BITUMINOUS SURFACE COURSE (2" DEPTH)
- ② 201 - BITUMINOUS BASE COURSE (6" DEPTH)
- ③ 200 - CRUSHED AGGREGATE BASE COURSE (6" DEPTH)
- ④ 208 - OVERSIZED AGGREGATE (6" DEPTH)
- ⑤ 156 - SEPARATION FABRIC
- ⑥ 152 - UNCLASSIFIED EXCAVATION

DATE	REVISION	BY

DIMA

DEKALB TAYLOR MUNICIPAL AIRPORT

A.I.P. PROJ.: 3-17-01.39-B42
IL PROJ.: DKB-3448

HEL Project No.	01/17/06
Filename: \$FILES	MDR
Scale: \$SCALE	MDR
Date: \$DATE	CAH
LAYOUT	01/17/06
DRAWN	01/17/06
REVIEWED	02/22/06

HANSON

Hanson Professional Services Inc.
1525 South Sixth Street
Springfield, Illinois 62703-2886
Offices Nationwide

WIDEN TAXIWAYS A & C
FROM 35' TO 50'

PROPOSED CROSS-SECTIONS
FOR TAXIWAY "C"
STA. 109+50.00 TO STA. 110+00.00