


\$USERS

\$DATES

\$FILES

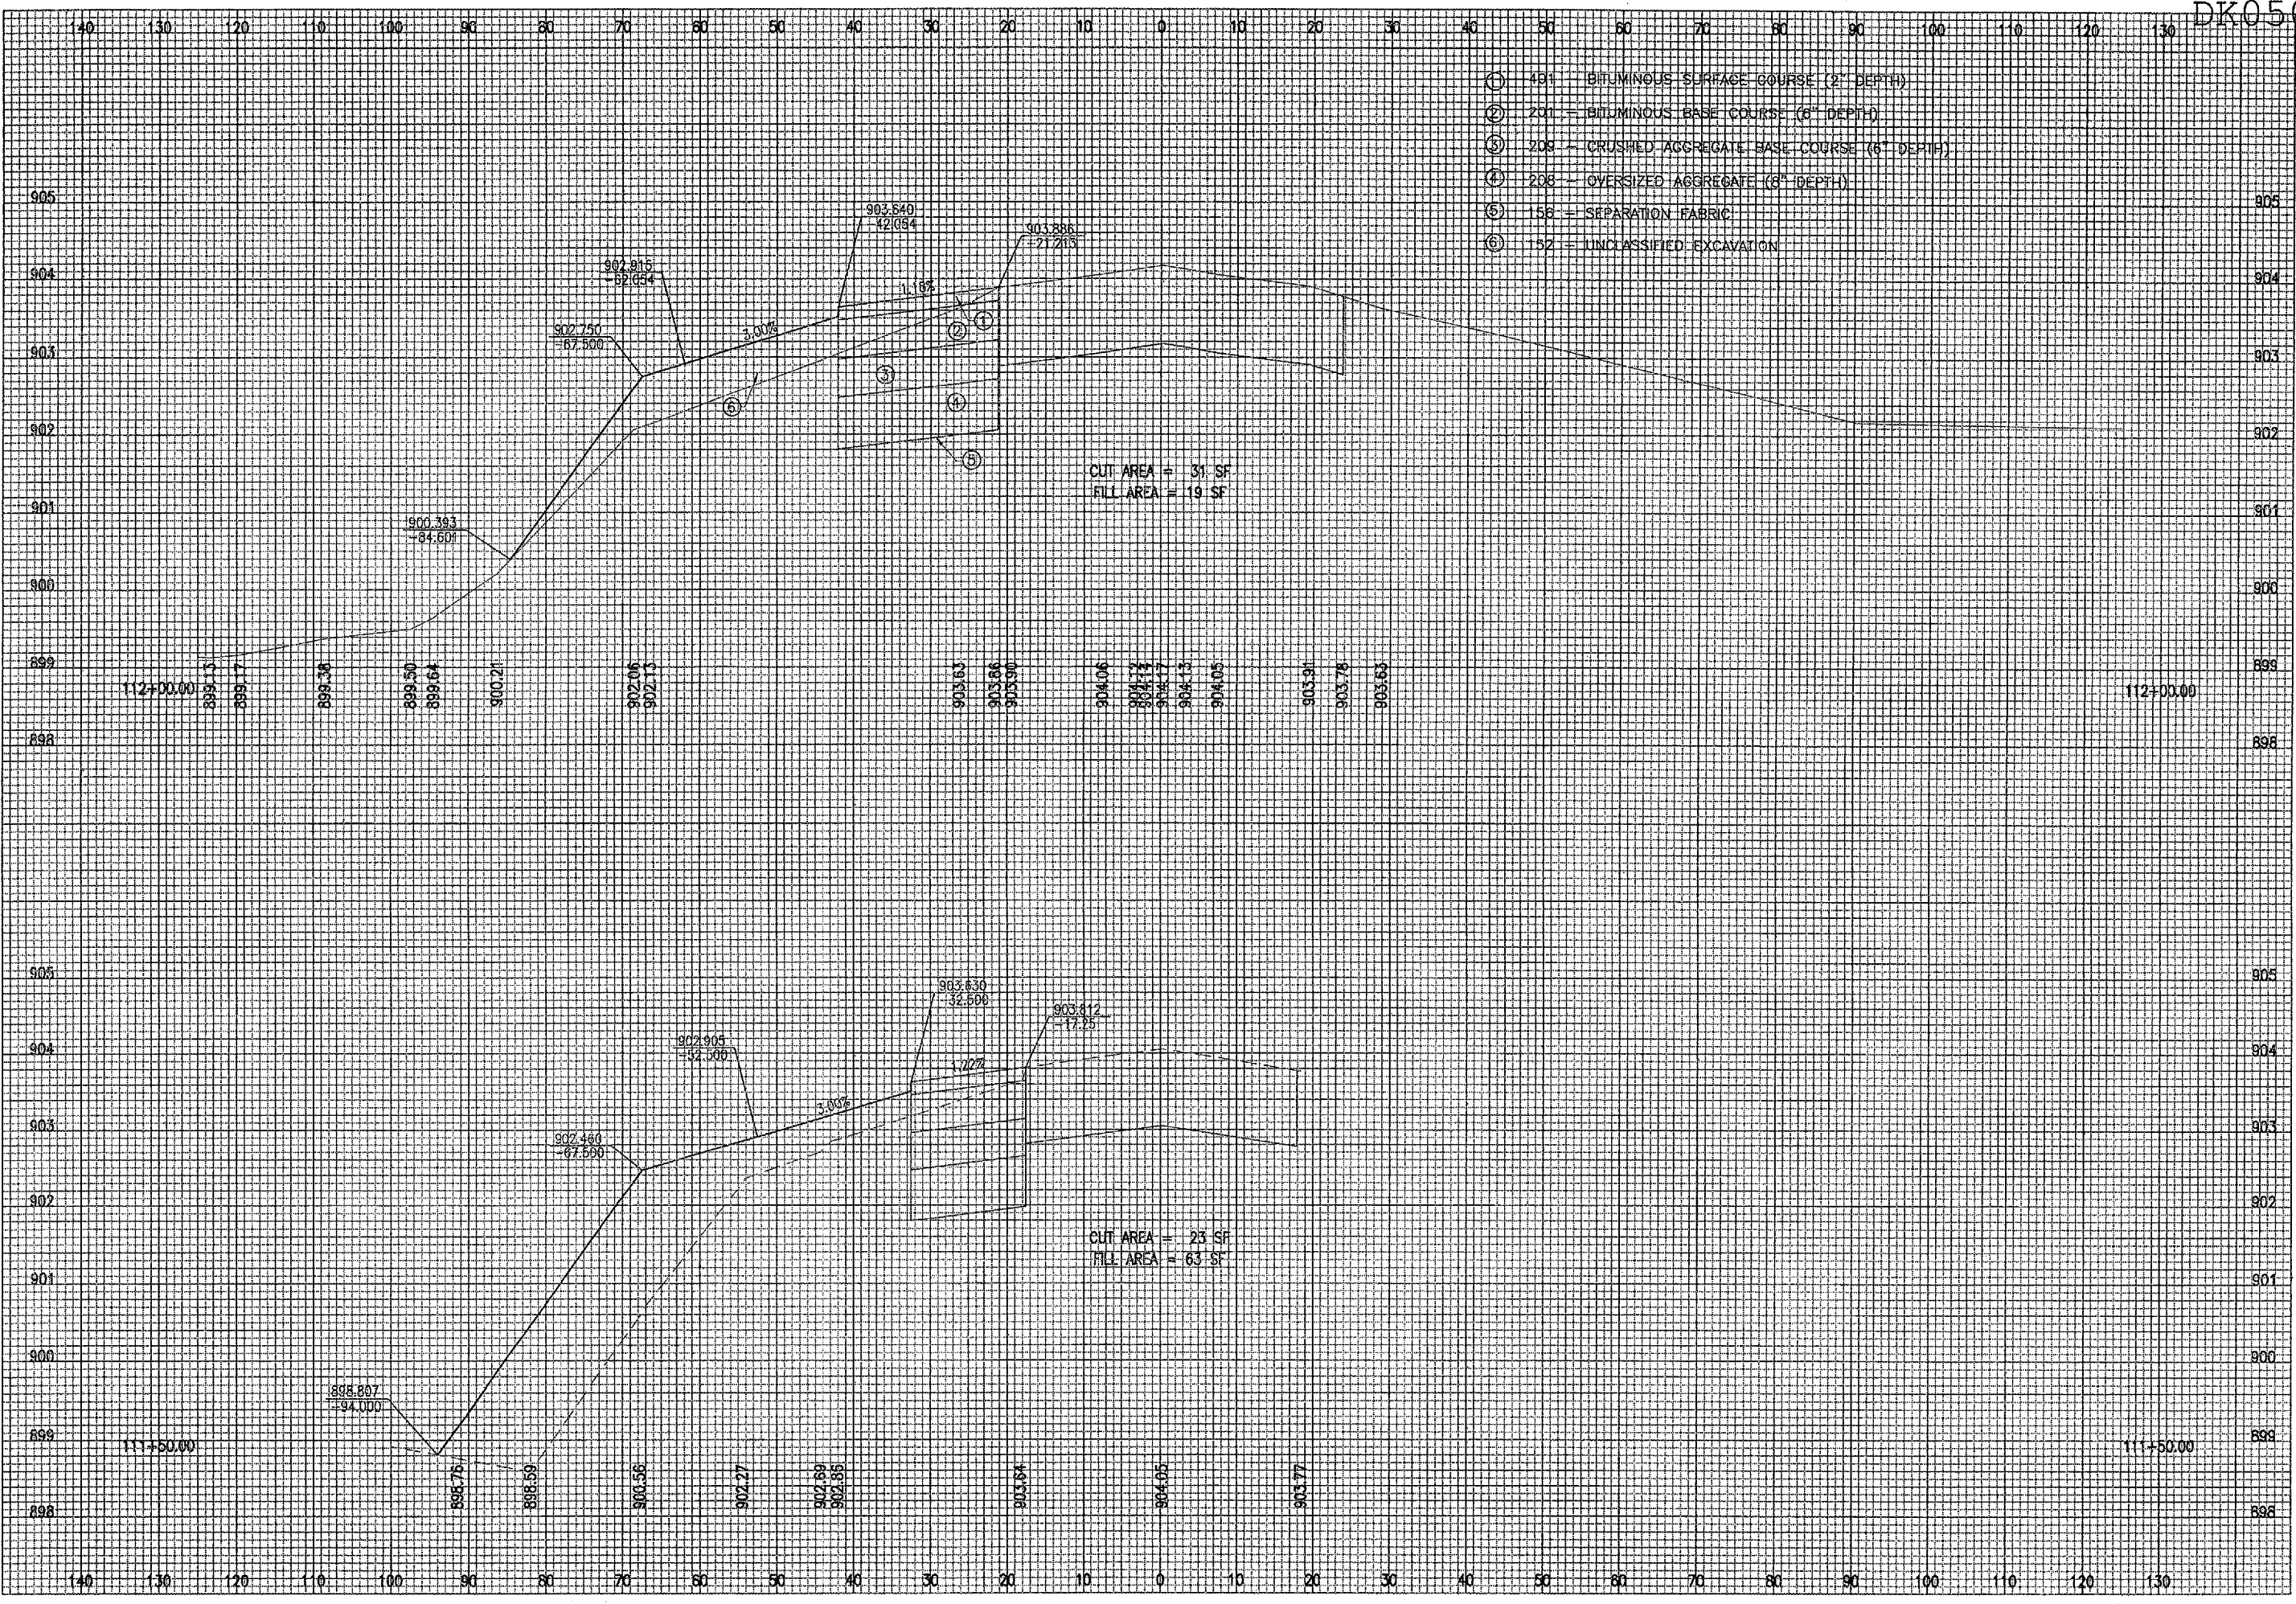

- ① 431 - BITUMINOUS SURFACE COURSE (2" DEPTH)
- ② 201 - BITUMINOUS BASE COURSE (6" DEPTH)
- ③ 208 - CRUSHED AGGREGATE BASE COURSE (6" DEPTH)
- ④ 208 - OVERSIZED AGGREGATE (8" DEPTH)
- ⑤ 158 - SEPARATION FABRIC
- ⑥ 152 - UNCLASSIFIED EXCAVATION

BY \_\_\_\_\_

REVISION \_\_\_\_\_

DATE \_\_\_\_\_

**DIMA**

**DEKALB TAYLOR MUNICIPAL AIRPORT**

A.I.P. PROJ.: 3-17-0139-B42  
IL PROJ.: DKB-3448

HEI Project No.	MDR	01/17/06
Filename \$FILES	MDR	01/17/06
Scale \$SCALE	CAH	02/22/06
Date \$DATE		
LAYOUT		
DRAWN		
REVIEWED		

**HANSON**

Hanson Professional Services, Inc.  
1825 W. 8th St. Suite 200  
Springfield, IL 62703-2886  
Offices Nationwide

WIDEN TAXIWAYS A & C  
FROM 35' TO 50'

PROPOSED CROSS-SECTIONS  
FOR TAXIWAY "C"

STA. 111+50.00 TO STA. 112+00.00