


FILE: \$ DATE: \$ USER: \$

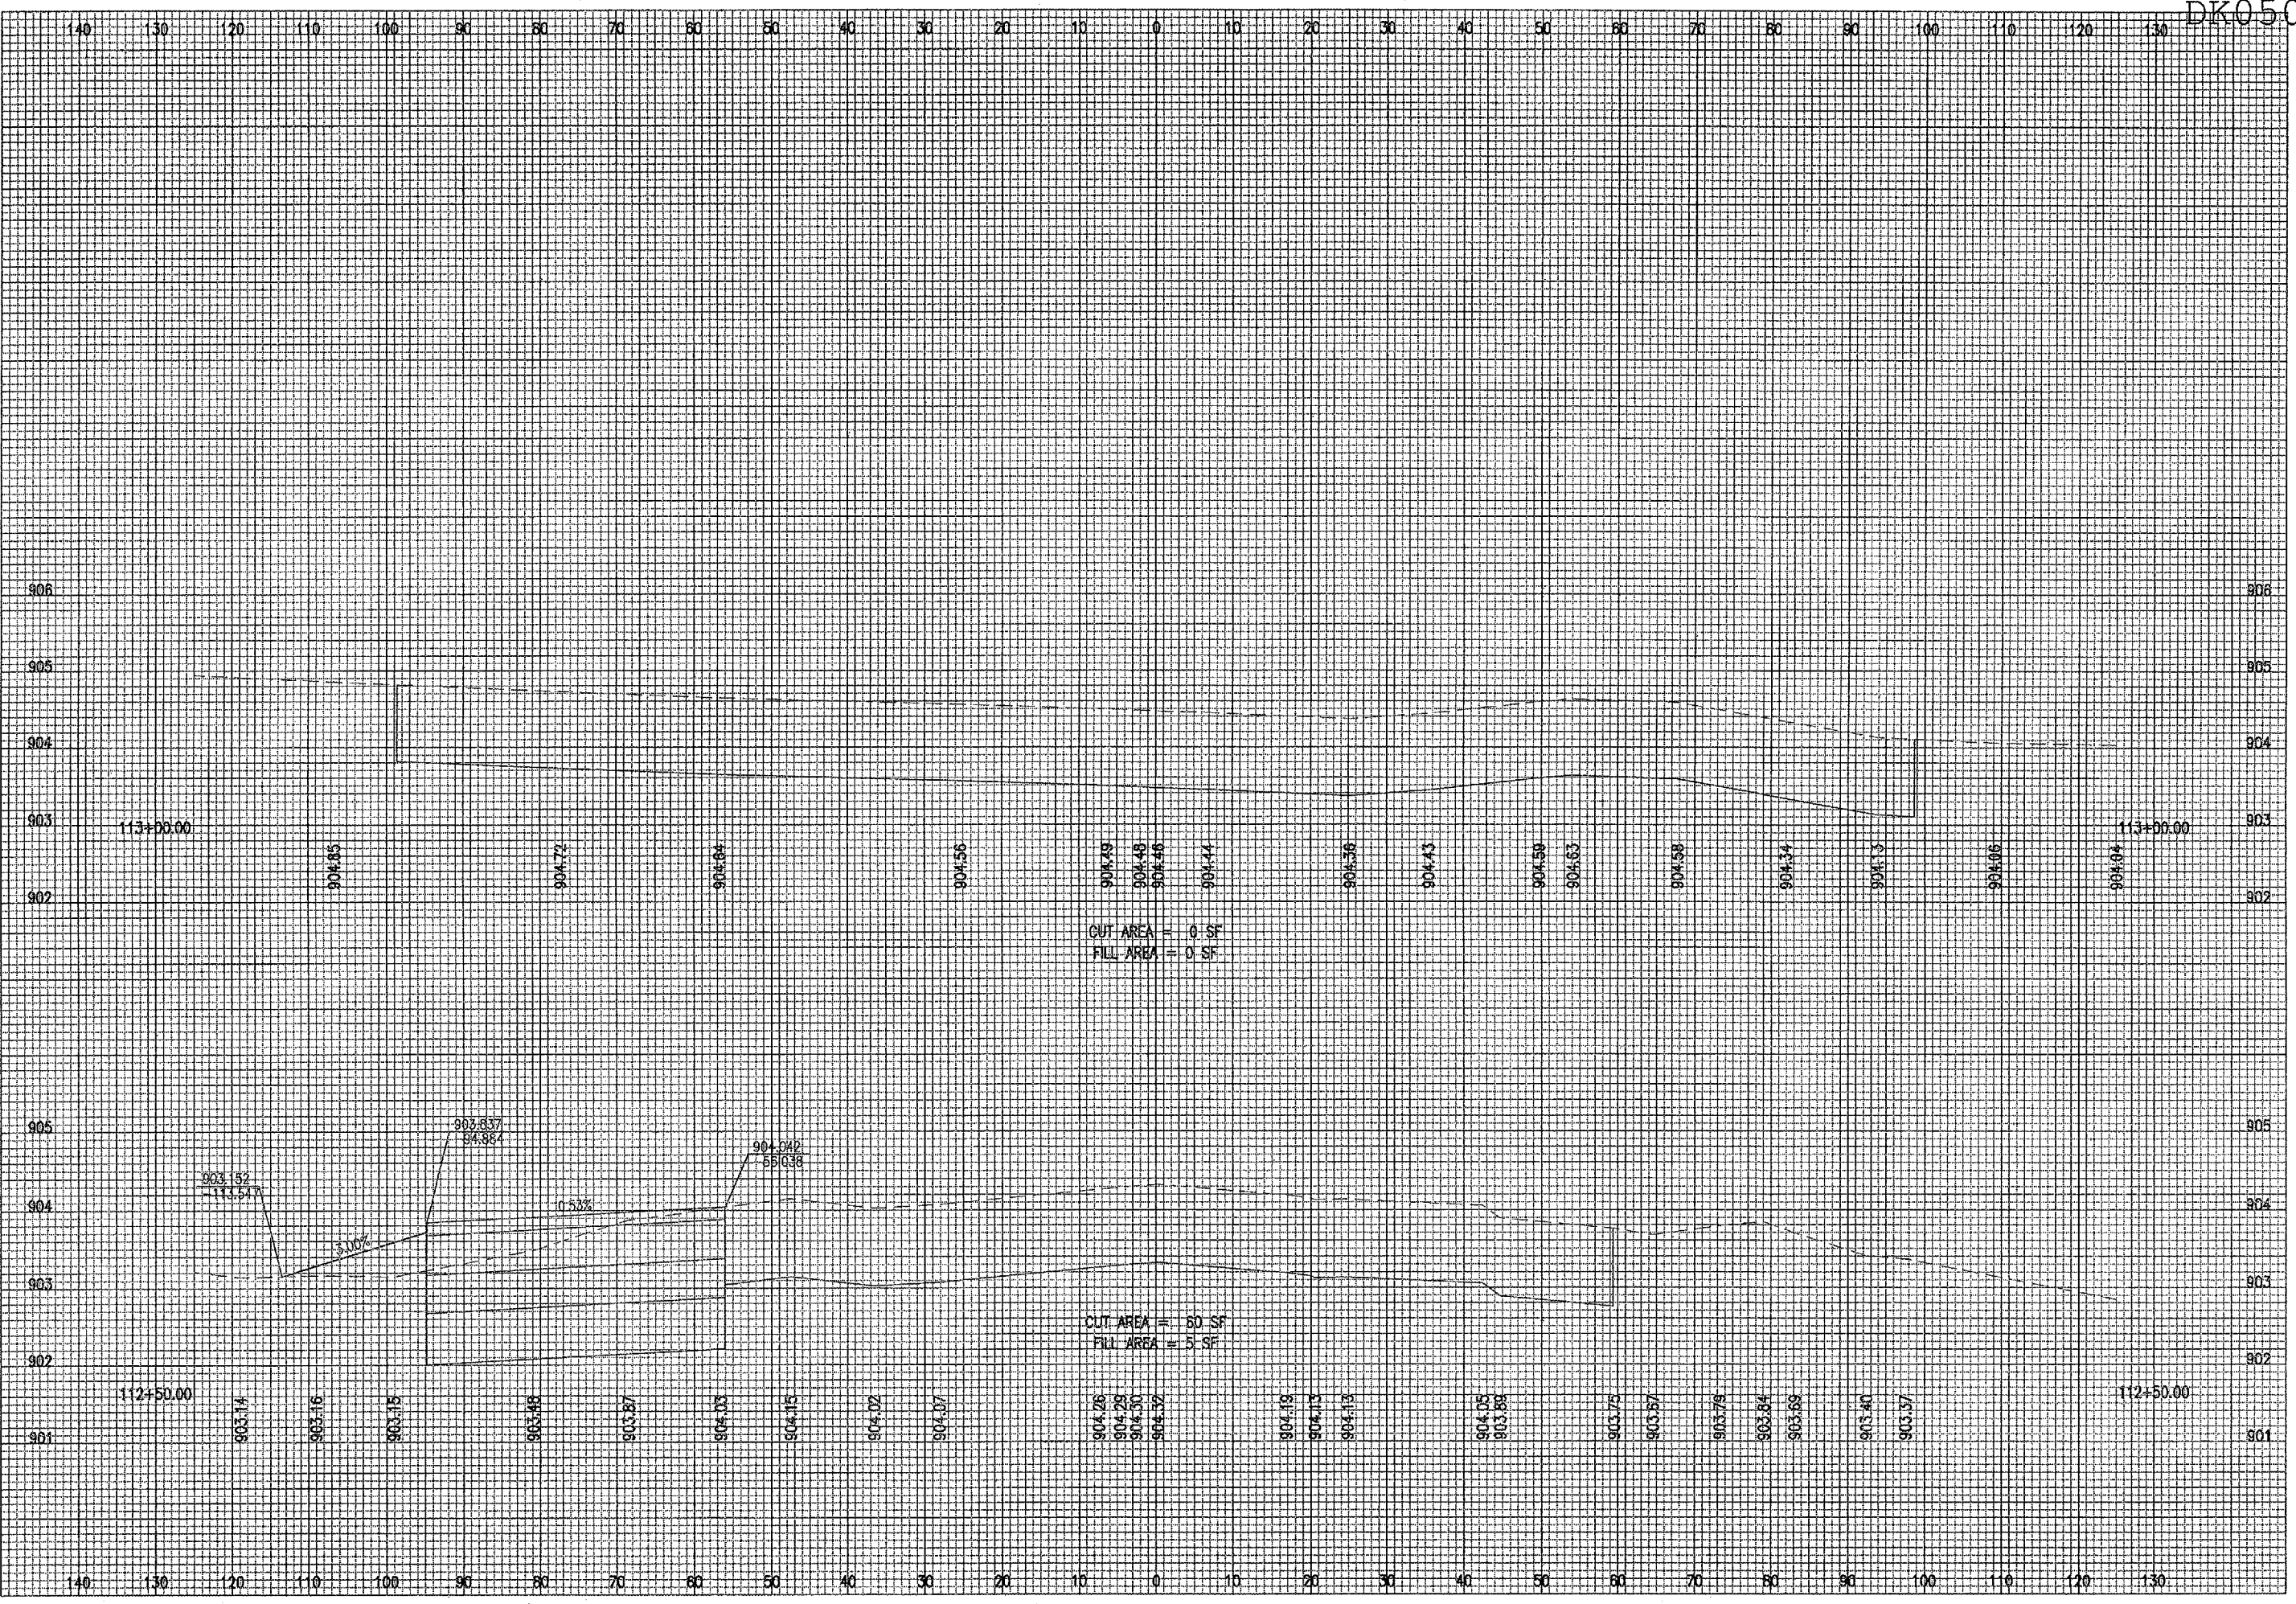

DATE	REVISION	BY

DEKALB TAYLOR MUNICIPAL AIRPORT
A.I.P. PROJ.: DKB-3448
A.I.P. PROJ.: 3-17-0139-B42

HEI Project No.	FILES	DATE	REVIEWED

Hanson Professional Services Inc.
1525 South Sixth Street
Springfield, Illinois 62703-2886
Offices Nationwide

**WIDEN TAXIWAYS A & C
FROM 35' TO 50'**

PROPOSED CROSS-SECTIONS
FOR TAXIWAY "C"
STA. 112+50.00 TO STA. 113+00.00