


\$FILES \$DATES \$USERS

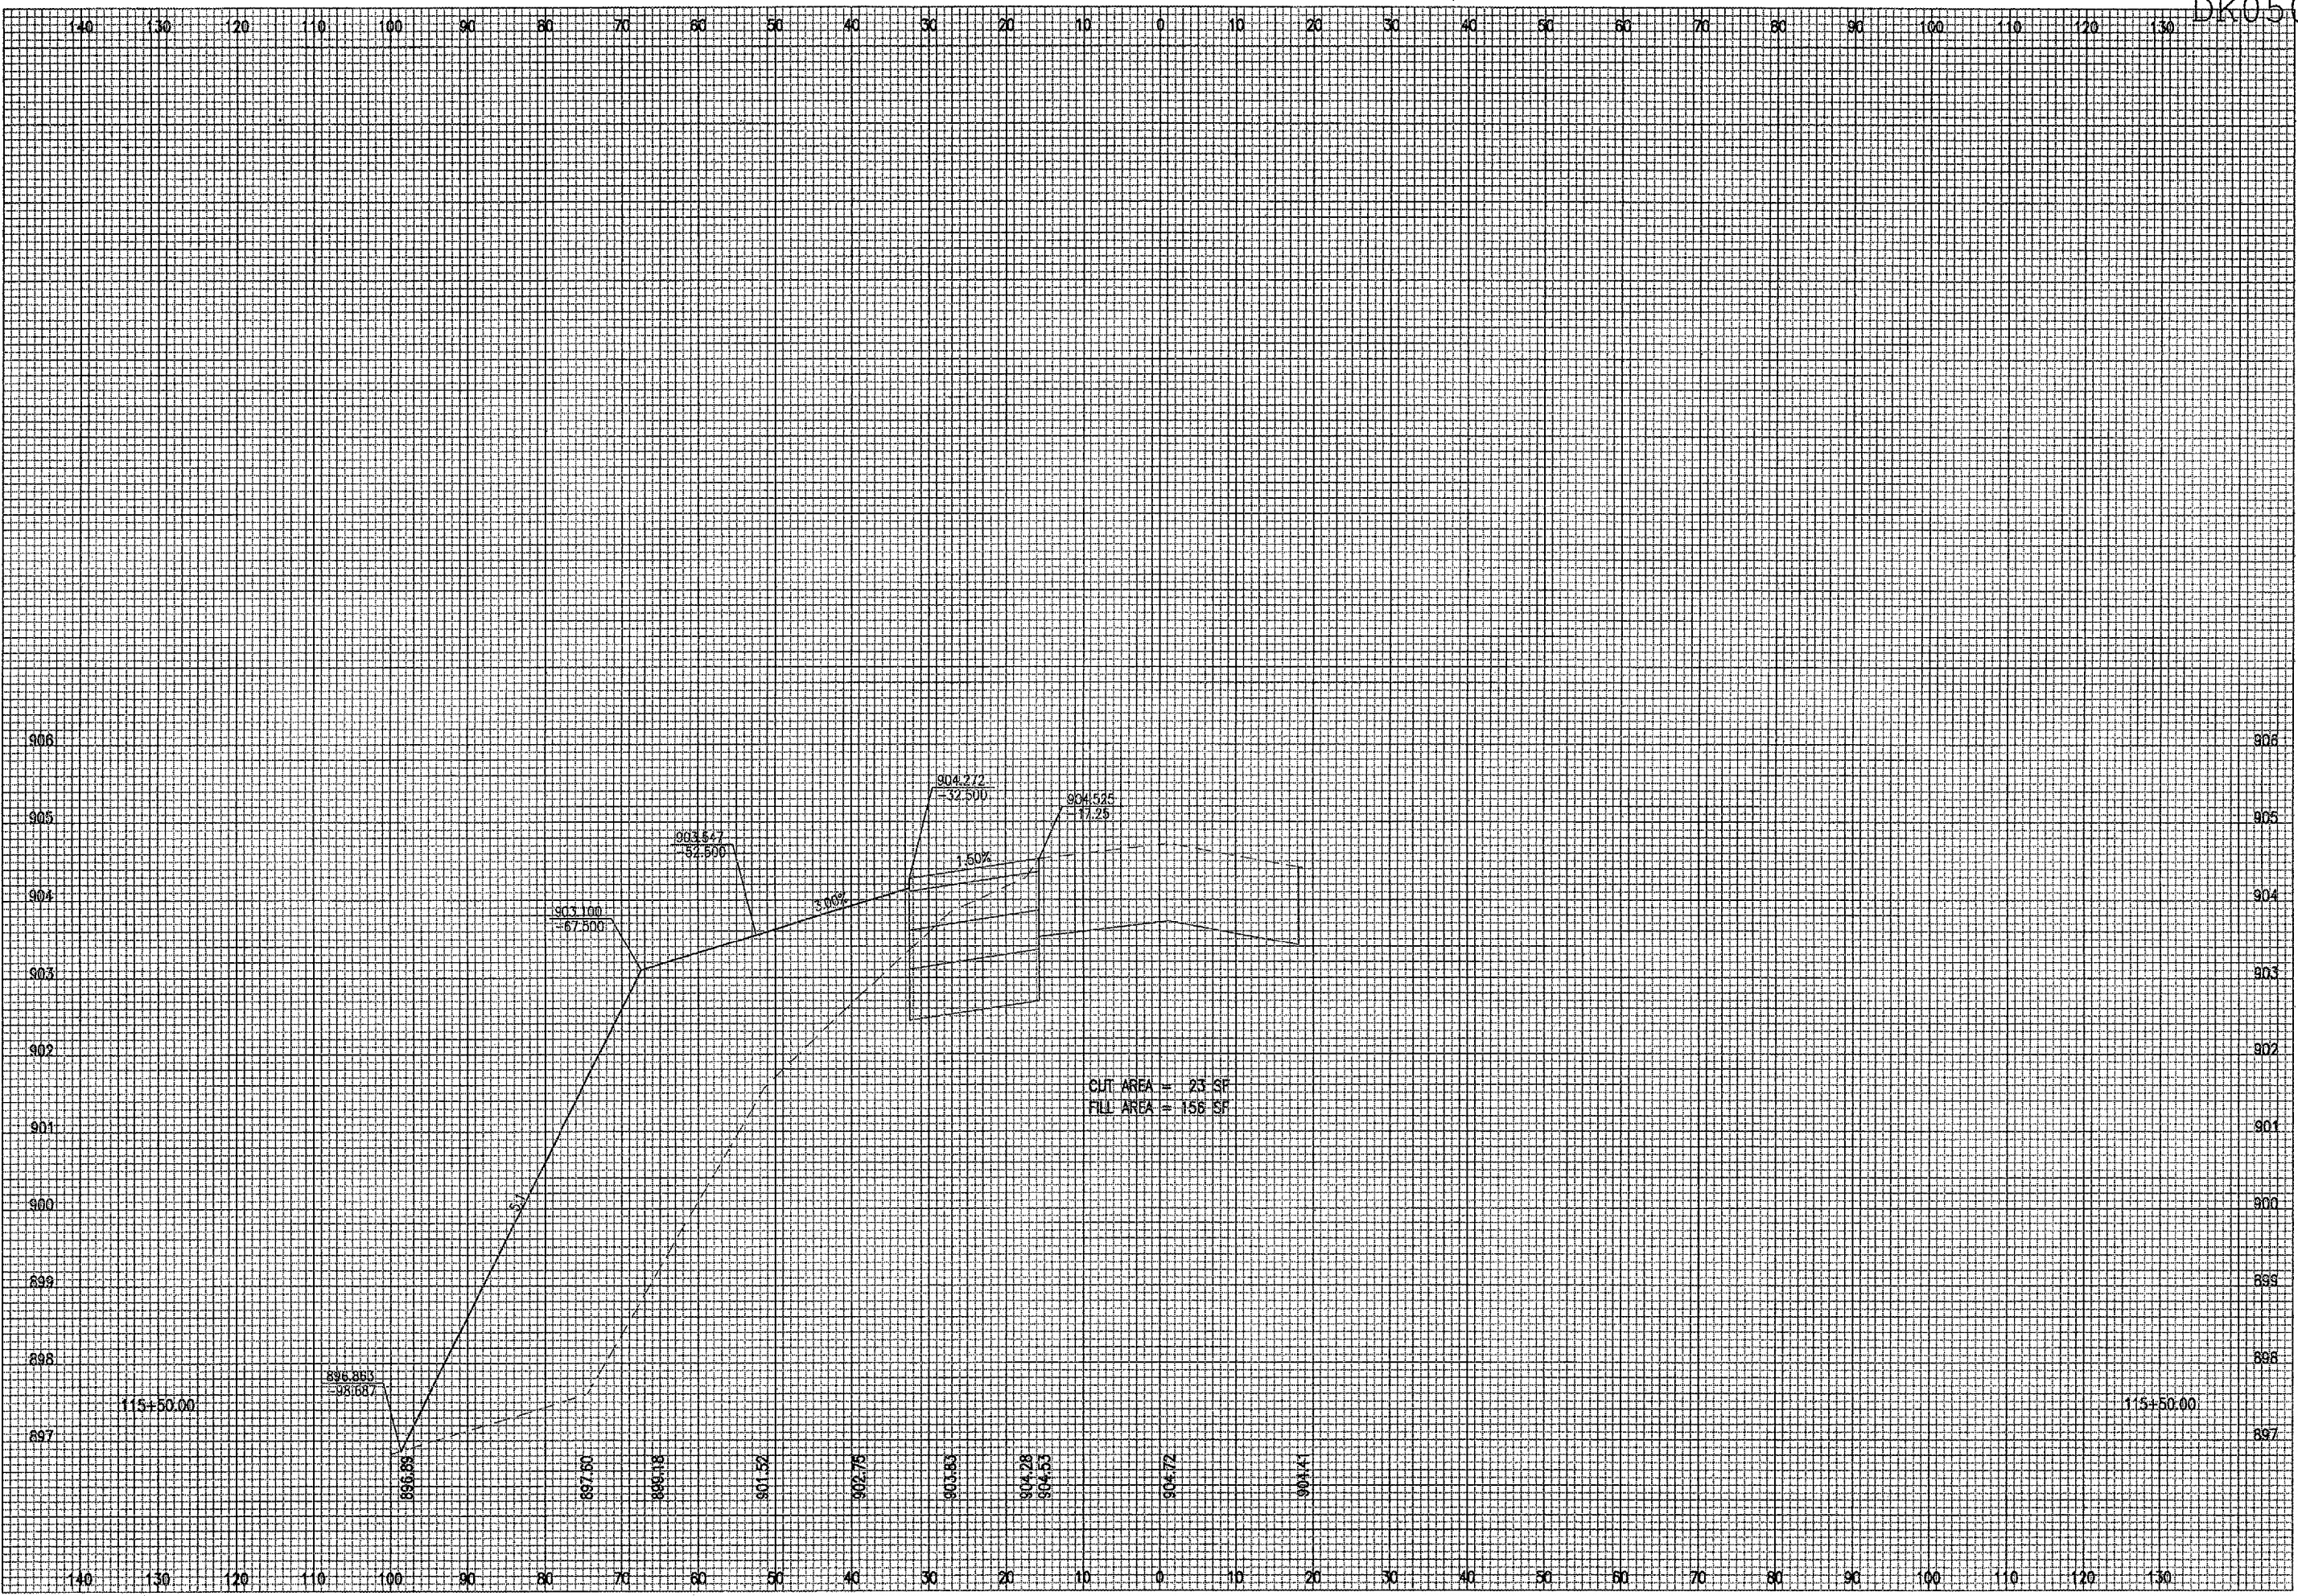

| DATE | REVISION | BY |
|------|----------|----|
| | | |
| | | |
| | | |

DIMA
DEKALB TAYLOR MUNICIPAL AIRPORT
 A.I.P. PROJ.: 3-17-0139-B42
 I.L. PROJ.: DKB-3448

| LAYOUT | MDR | 01/17/06 |
|----------|-----|----------|
| DRAWN | MDR | 01/17/06 |
| REVIEWED | CAH | 02/22/06 |

HANSON
 Hanson Professional Services Inc.
 1925 South 98th Street
 Springfield, Illinois 62703-2886
 Offices Nationwide

WIDEN TAXIWAYS A & C
 FROM 35' TO 50'
 PROPOSED CROSS-SECTIONS
 FOR TAXIWAY "C"
 STA. 115+50.00