


\$FILES \$DATES \$USERS

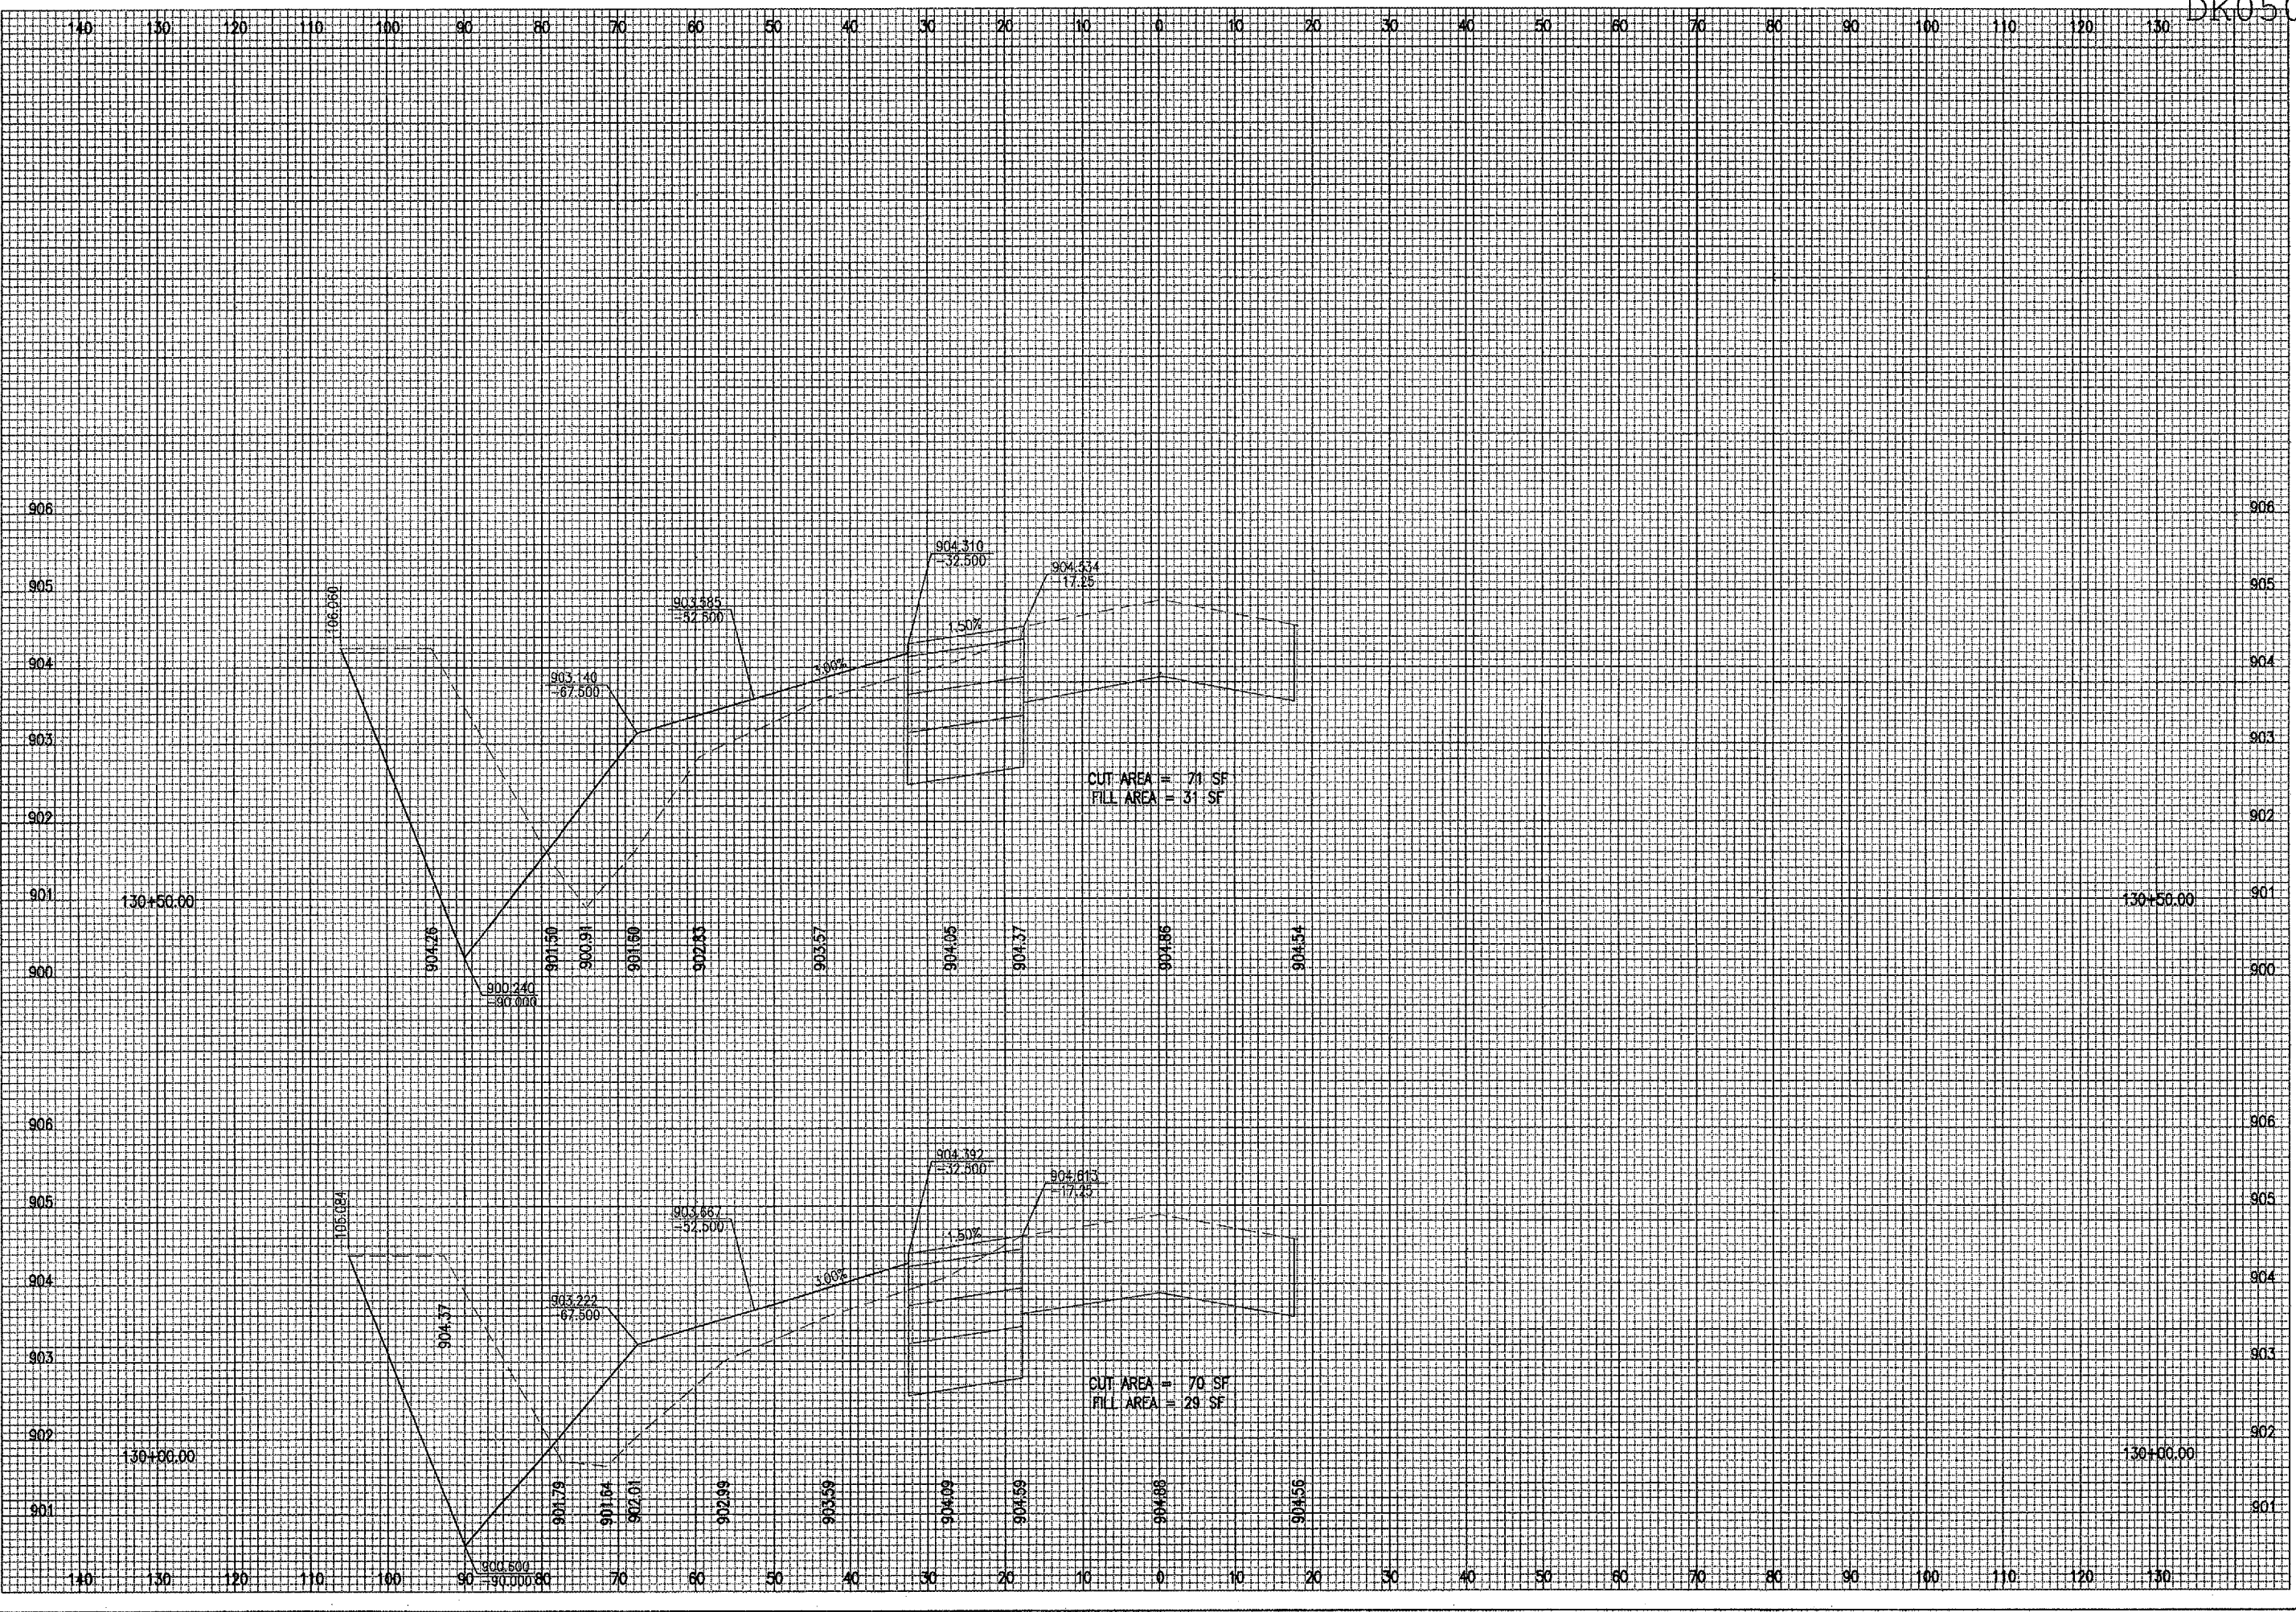

CUT AREA = 71 SF
FILL AREA = 31 SF

CUT AREA = 70 SF
FILL AREA = 29 SF

BY	
REVISION	
DATE	

DIMA
DEKALB TAYLOR MUNICIPAL AIRPORT
 A.I.P. PROJ.: 3-17-0139-B42
 IL. PROJ.: DKB-3448

REL. Project No.	
FILES	
SCALE	
DATE	
LAYOUT	MDR 01/17/06
DRAWN	MDR 01/17/06
REVIEWED	CAH 02/22/06

HANSON
 Hanson Professional Services Inc.
 1420 S. Main St.
 Springfield, Ill. 62703-2886
 Offices Nationwide

WIDEN TAXIWAYS A & C
 FROM 35' TO 50'
 PROPOSED CROSS-SECTIONS
 FOR TAXIWAY "C"
 STA. 130+00.00 TO STA. 130+50.00