


DK050

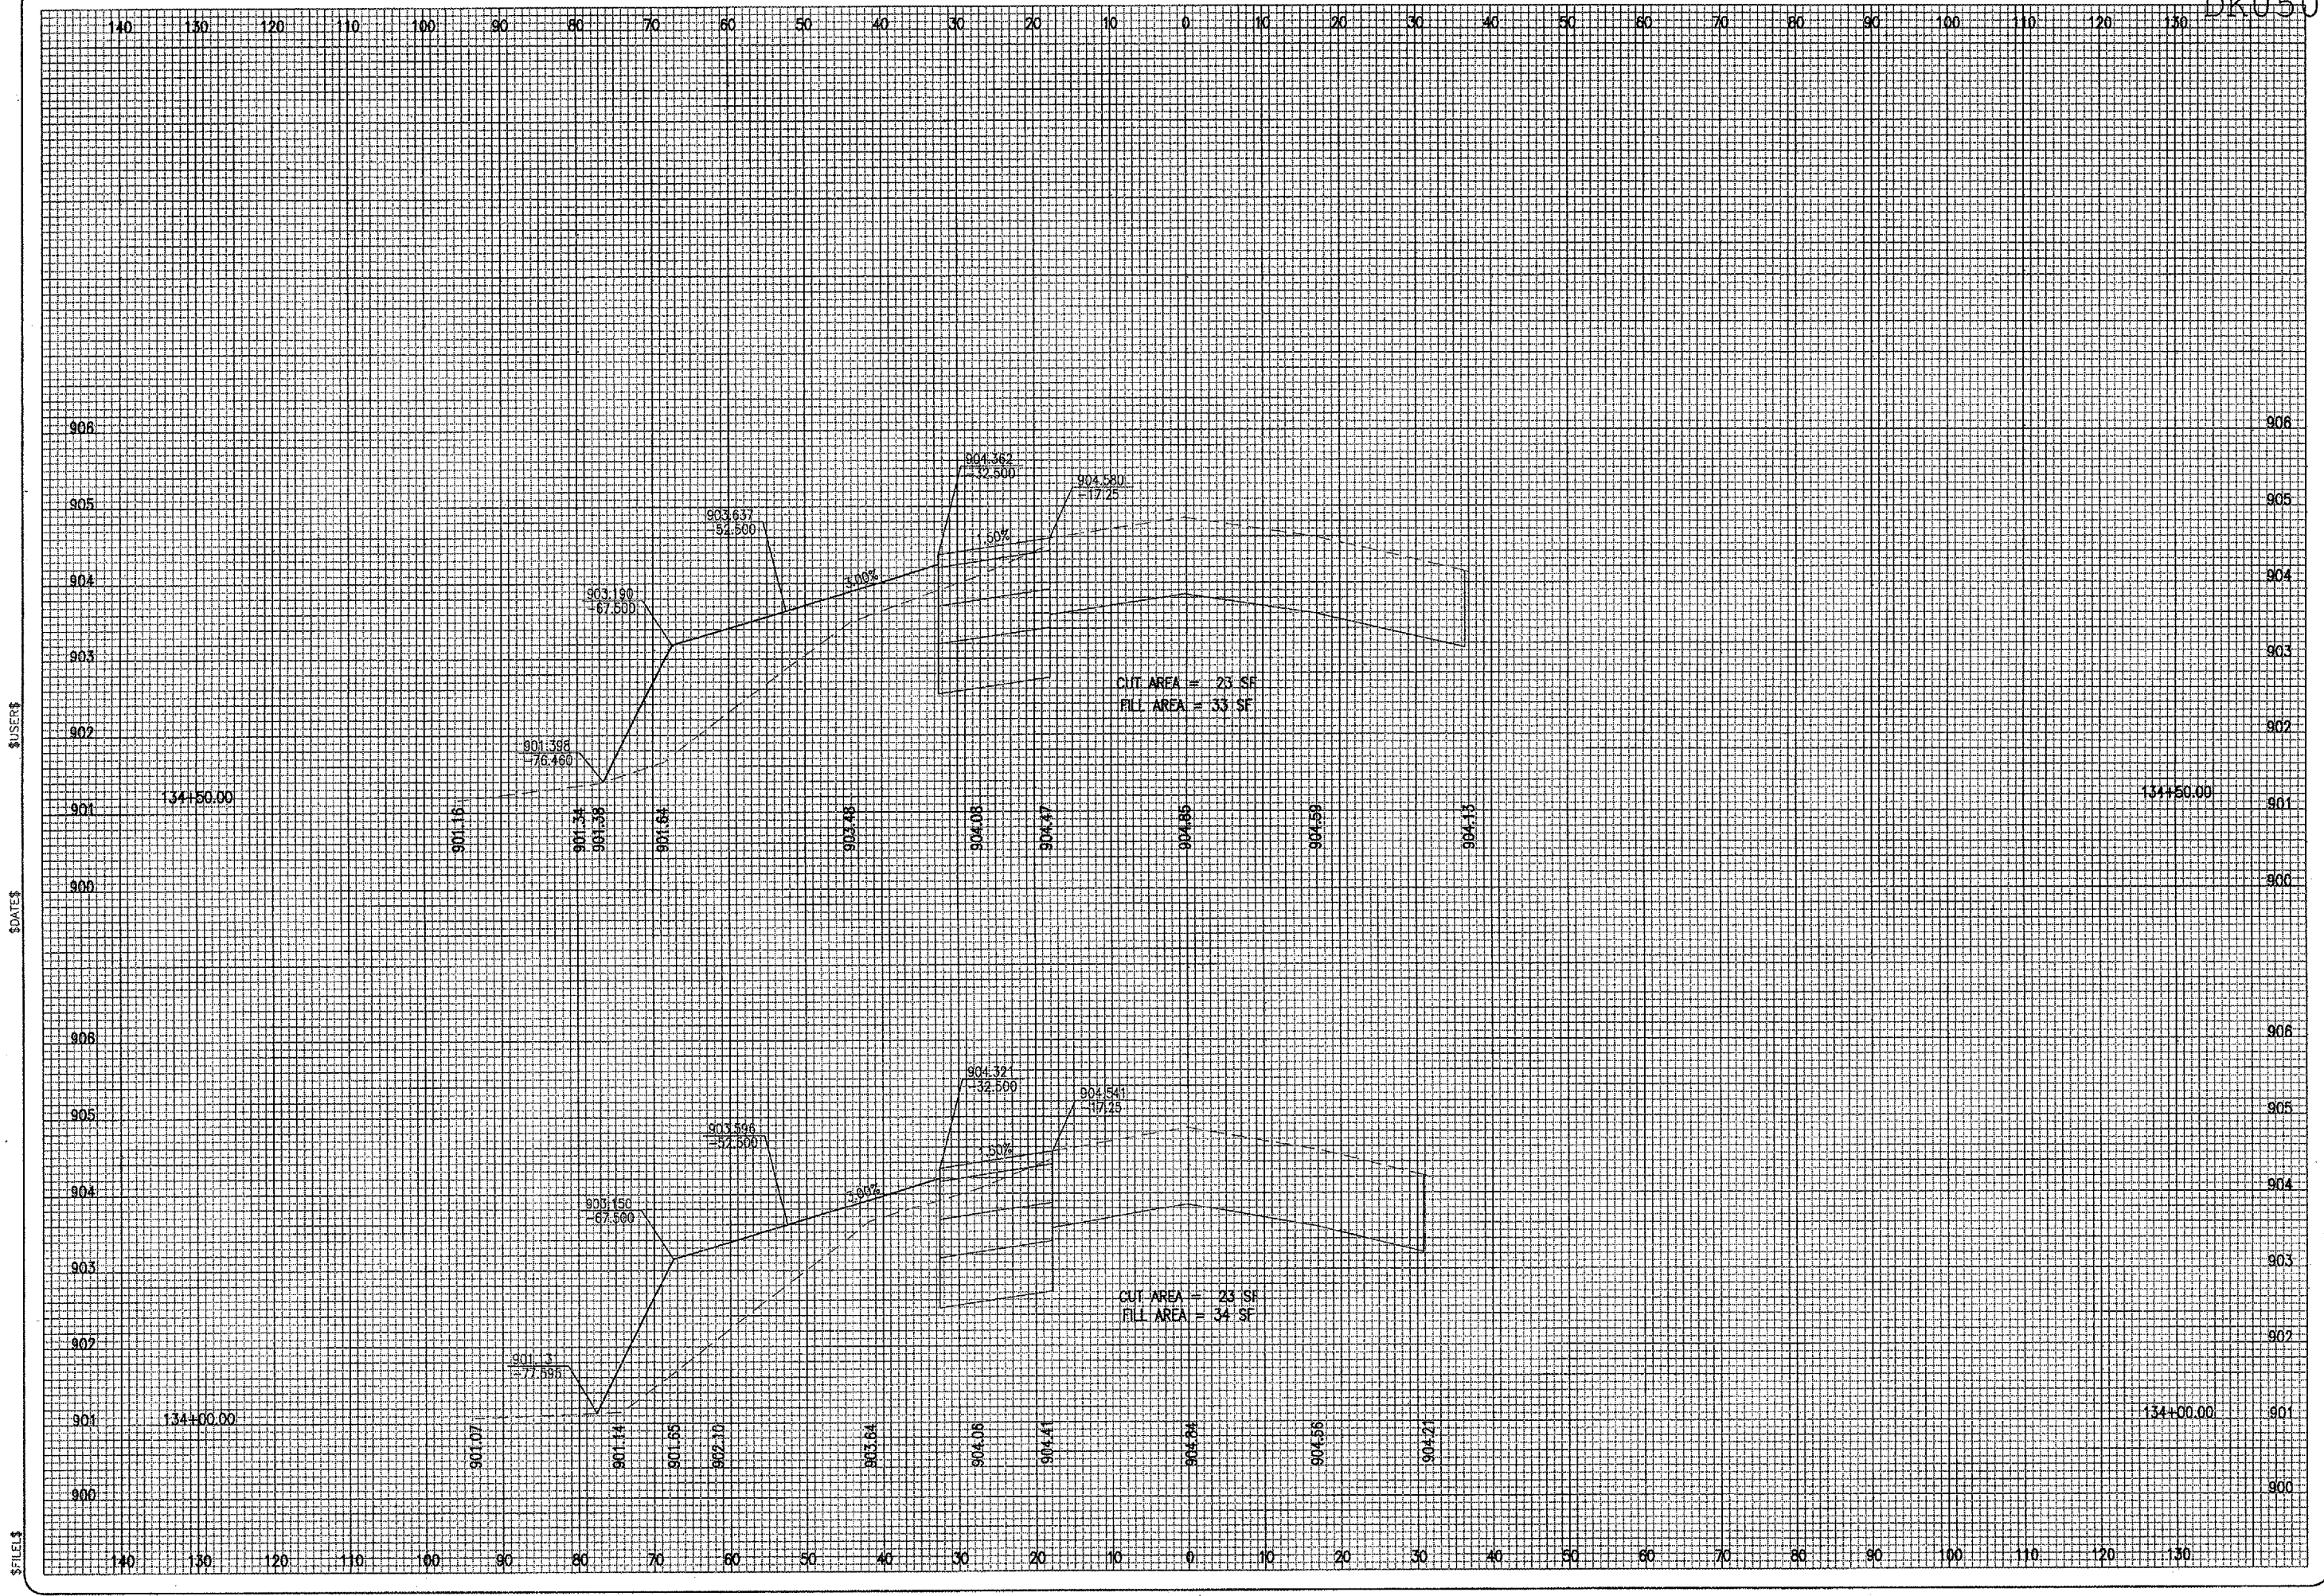

DATE	REVISION	BY

DIMA

DEKALB TAYLOR MUNICIPAL AIRPORT

A.I.P. PROJ.: 3-17-0139-B42

DKB-3448

LAYOUT	MOR	DATE

HANSON

Hanson Professional Services Inc.
 1626 South State Street
 Springfield, MA 01103-2866
 Offices Nationwide

WIDEN TAXIWAYS A & C FROM 35' TO 50'

PROPOSED CROSS-SECTIONS FOR TAXIWAY "C"

STA. 134+00.00 TO STA. 134+50.00