


\$USERS

\$DATES

\$FILES

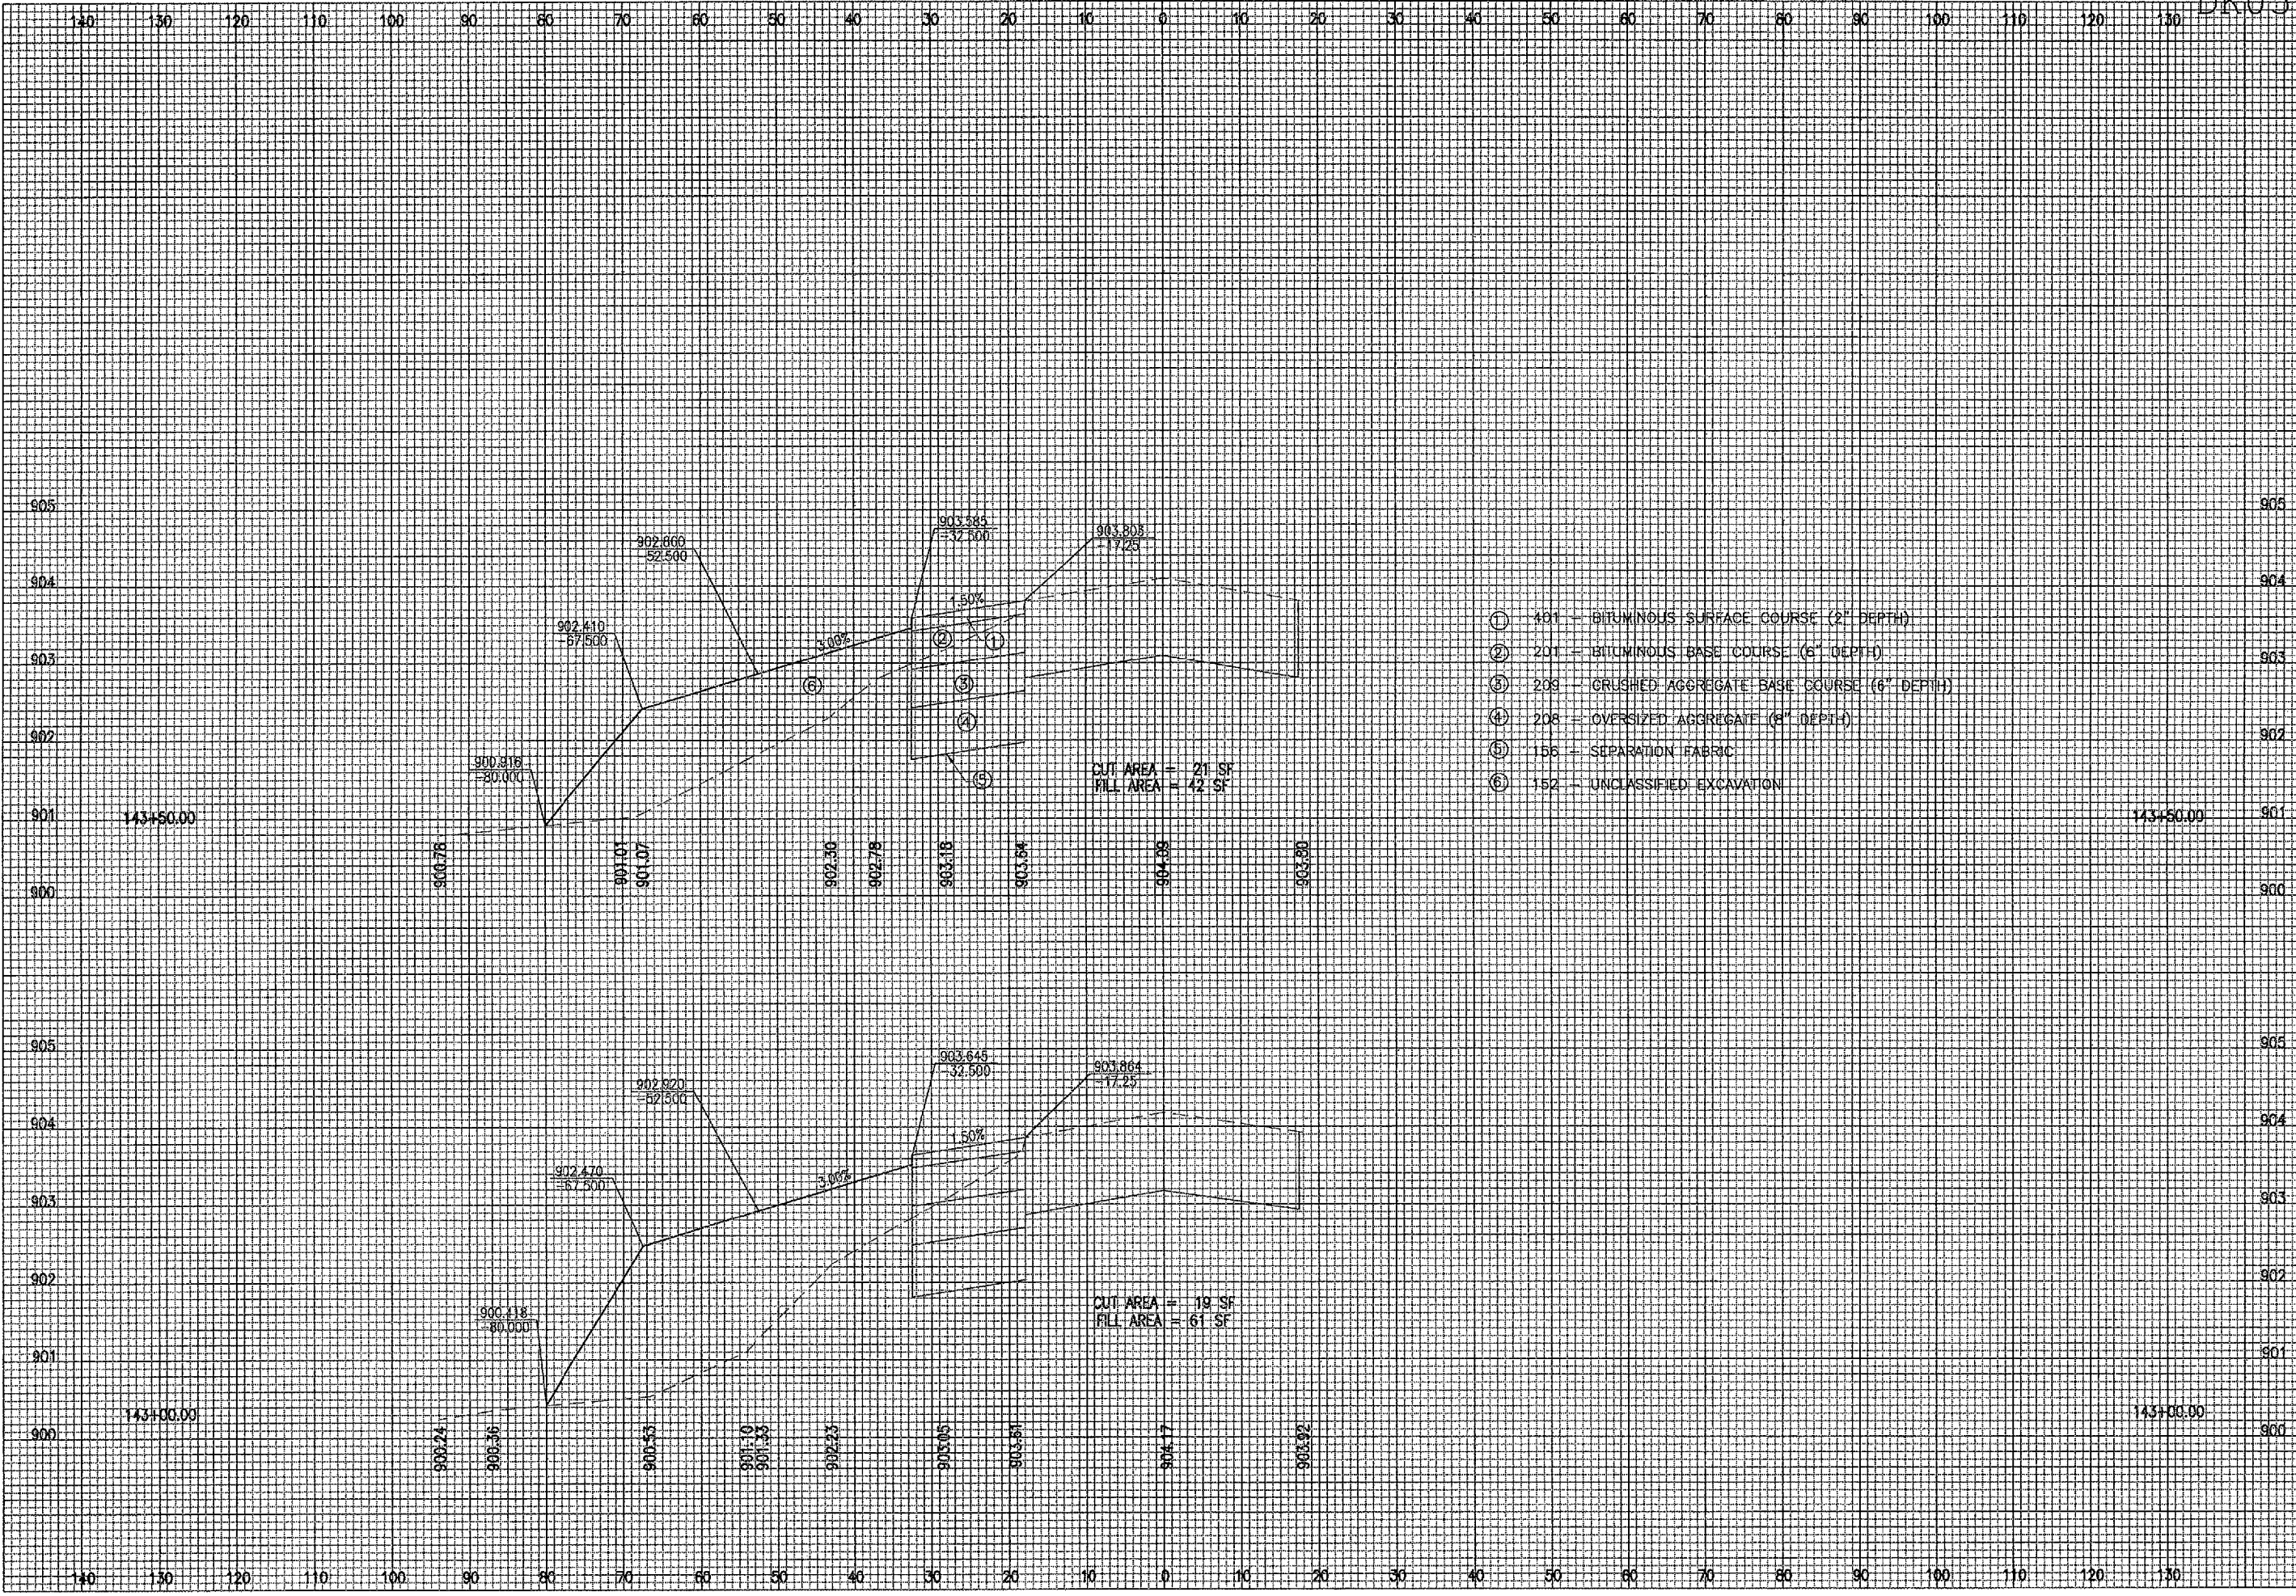

DATE	REVISION	BY

**DIMA**  
**DEKALB TAYLOR MUNICIPAL AIRPORT**  
 A.I.P. PROJ.: 3-17-0139-B42  
 PROJ.: DKB-3448

HEI Project No.	FILES	MDR	01/17/06

**HANSON**  
 Hanson Professional Services Inc.  
 1528 South Sixth Street  
 Springfield, Illinois 62703-2886  
 Offices Nationwide

WIDEN TAXIWAYS A & C  
 FROM 35' TO 50'  
 PROPOSED CROSS-SECTIONS  
 FOR TAXIWAY "C"  
 STA. 143+00.00 TO STA. 143+50.00