



FILES \$ DATES \$

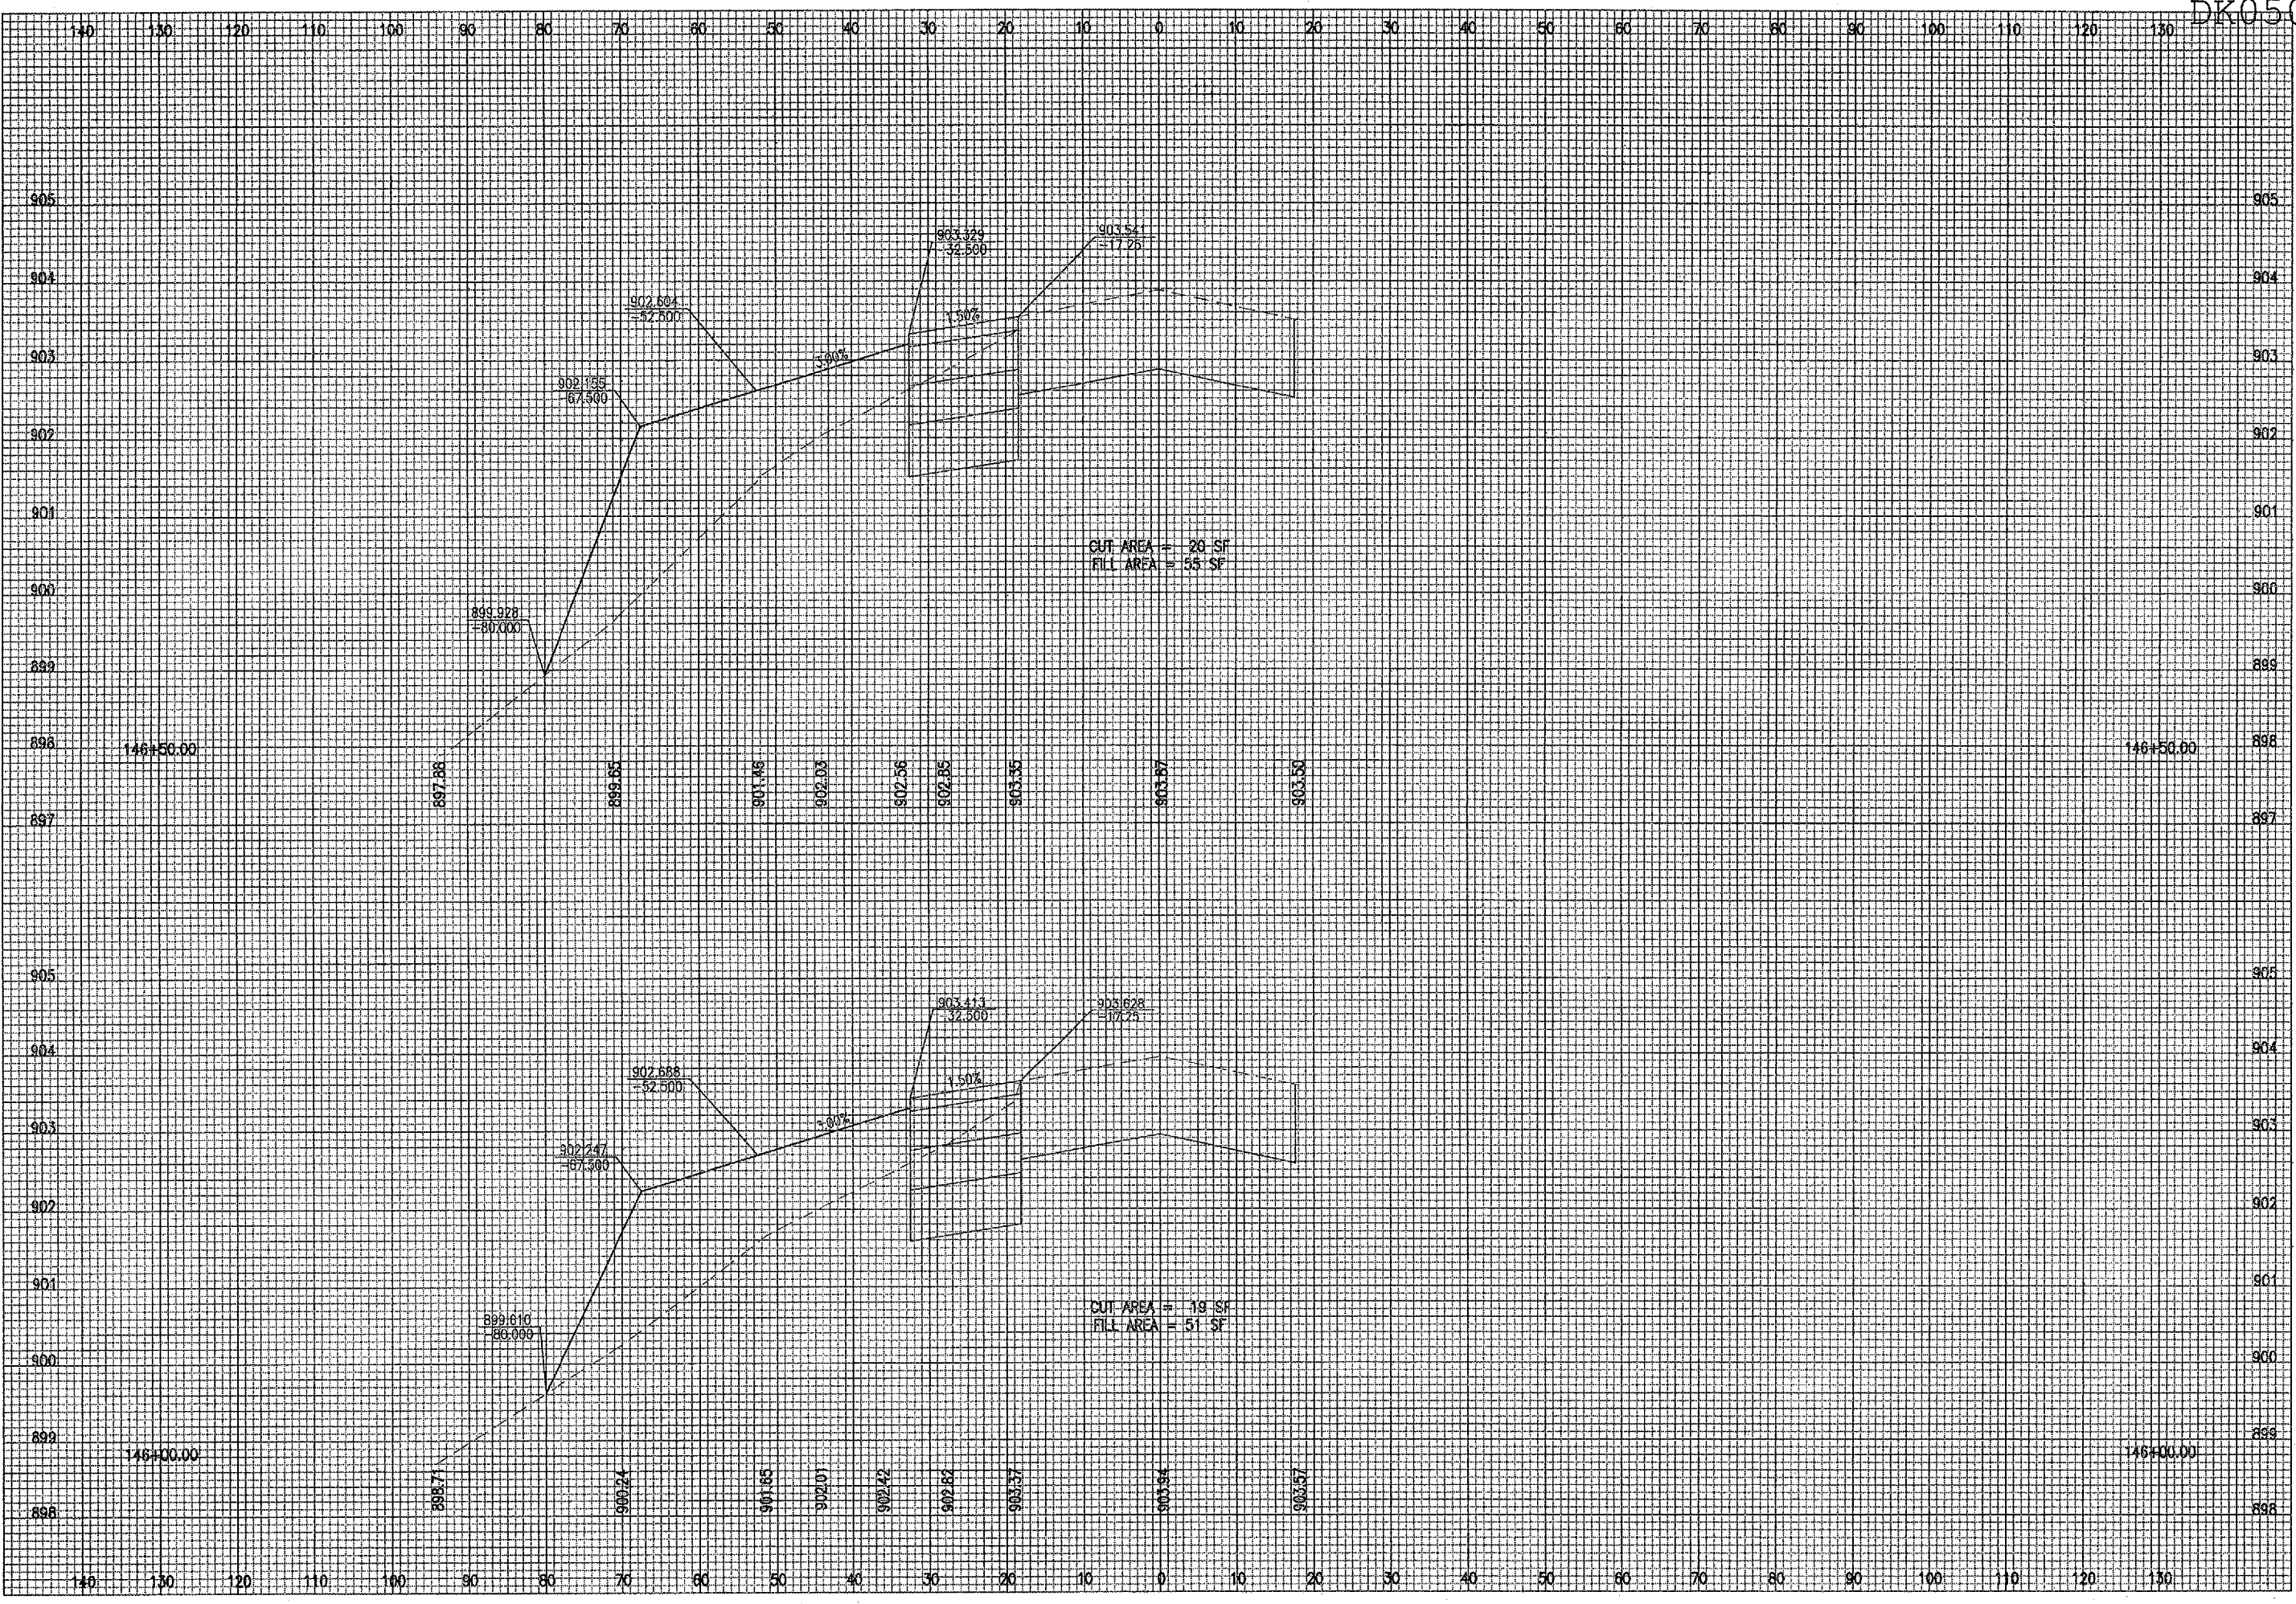

BY	REVISION
DATE	
	
DEKALB TAYLOR MUNICIPAL AIRPORT A.L.P. PROJ.: 3-17-0139-B42 I.L. PROJ.: DKB-3448	

HEP Project No.	01/17/06
Files	MDR
Scale	MDR
Date	CAH
LAYOUT	
DRAWN	
REVIEWED	

HANSON
 Henson Professional Services Inc.
 1525 South Sixth Street
 Spring Creek, GA 30134

WIDEN TAXIWAYS A & C FROM 35' TO 50'
 PROPOSED CROSS-SECTIONS FOR TAXIWAY "C"
 STA. 146+00.00 TO STA. 146+50.00