


\$FILE\$

\$DATE\$

\$USER\$

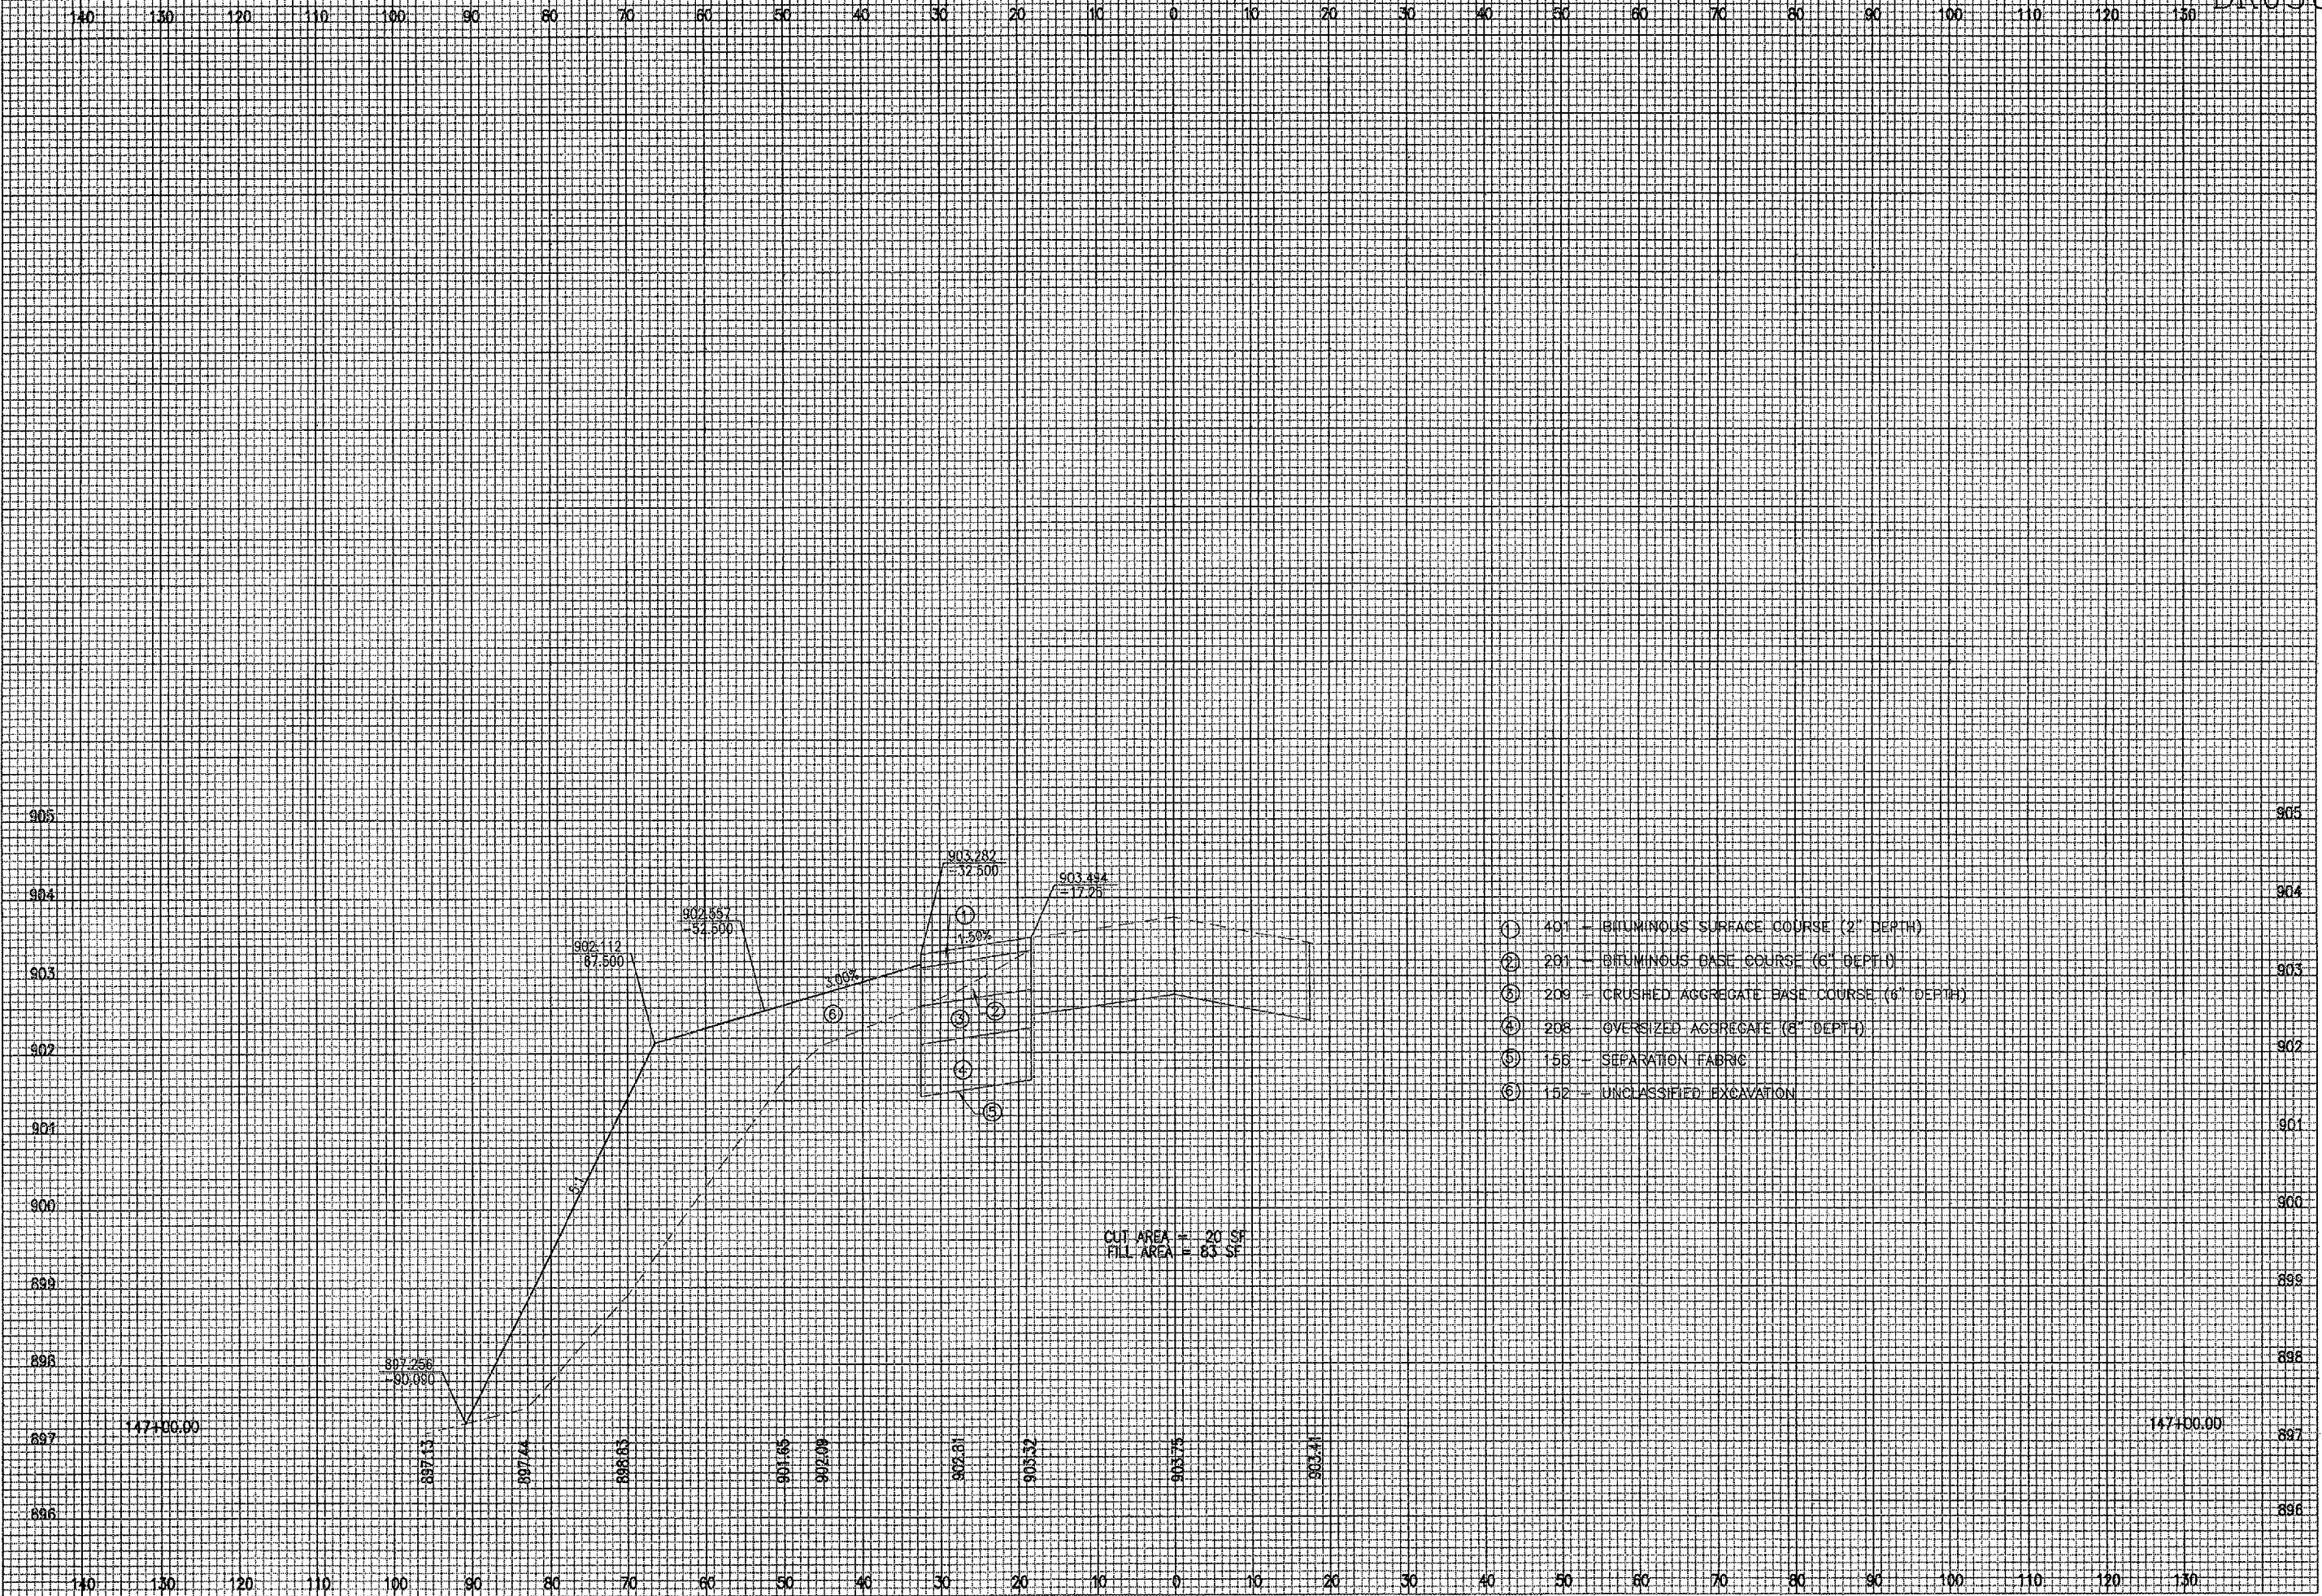

CUT AREA = 20 SF
 FILL AREA = 83 SF

- ① 401 - BITUMINOUS SURFACE COURSE (2" DEPTH)
- ② 201 - BITUMINOUS BASE COURSE (6" DEPTH)
- ③ 209 - CRUSHED AGGREGATE BASE COURSE (6" DEPTH)
- ④ 208 - OVERSIZED AGGREGATE (6" DEPTH)
- ⑤ 156 - SEPARATION FABRIC
- ⑥ 152 - UNCLASSIFIED EXCAVATION

DATE	REVISION	BY

DIMA
DEKALB TAYLOR MUNICIPAL AIRPORT
 I.L. PROJ.: DKB-3448 A.I.P. PROJ.: 3-17-0139-B42

HE Project No.	FILE\$	DATE

LAYOUT	MDR	01/18/06
DRAWN	MDR	01/18/06
REVIEWED	CAH	02/22/06

HANSON
 Hanson Professional Services Inc.
 1525 South Sixth Street
 Springfield, Illinois 62702-2886
 Offices Nationwide

WIDEN TAXIWAYS A & C
 FROM 35' TO 50'
 PROPOSED CROSS-SECTIONS
 FOR TAXIWAY "C"
 STA. 147+00.00