


DK050

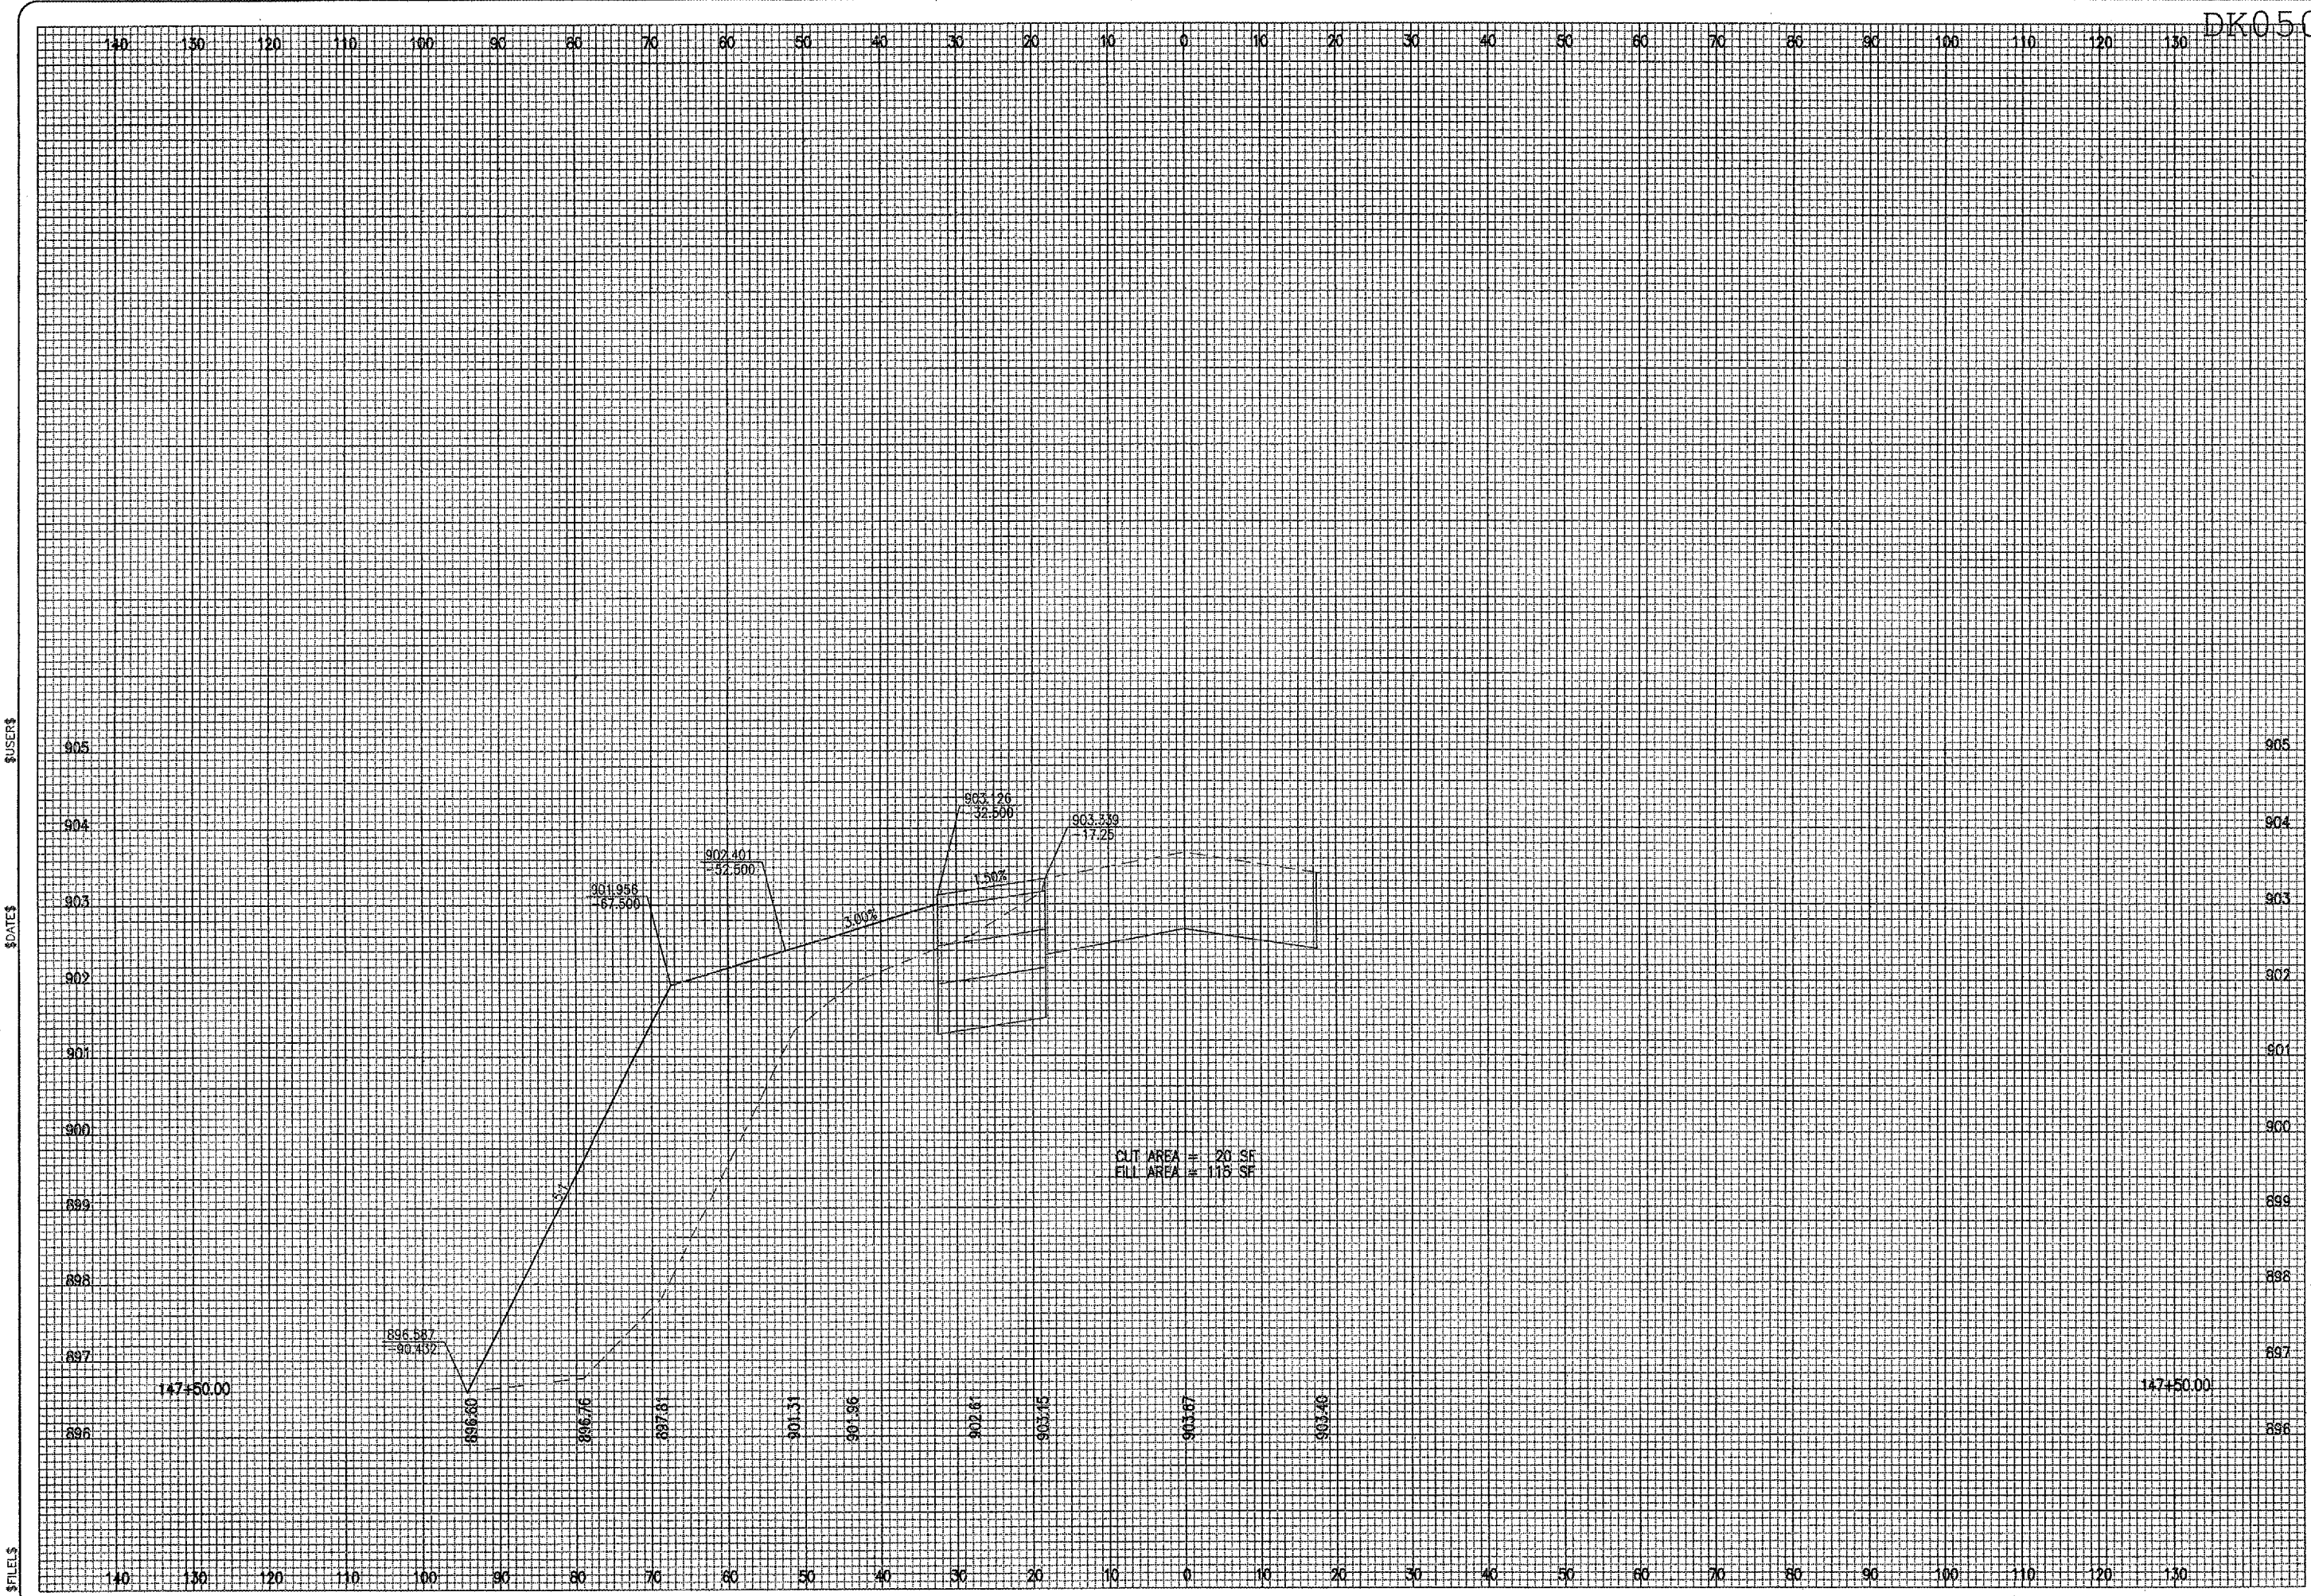

DATE	REVISION	BY

DIMA
DEKALB TAYLOR MUNICIPAL AIRPORT
 A.I.P. PROJ.: DKB-3448 IL PROJ.: 3-17-0139-B42

HEI Project No.	DATE	SCALE	DATE

HANSON
 Hanson Professional Services Inc.
 1506 Spring St. Ste. 407
 Springdale, AR 72762-2668
 Offices Nationwide

WIDEN TAXIWAYS A & C
 FROM 35' TO 50'
 PROPOSED CROSS-SECTIONS
 FOR TAXIWAY "C"
 STA. 147+50.00