


\$FILES

\$DATES

\$FILES

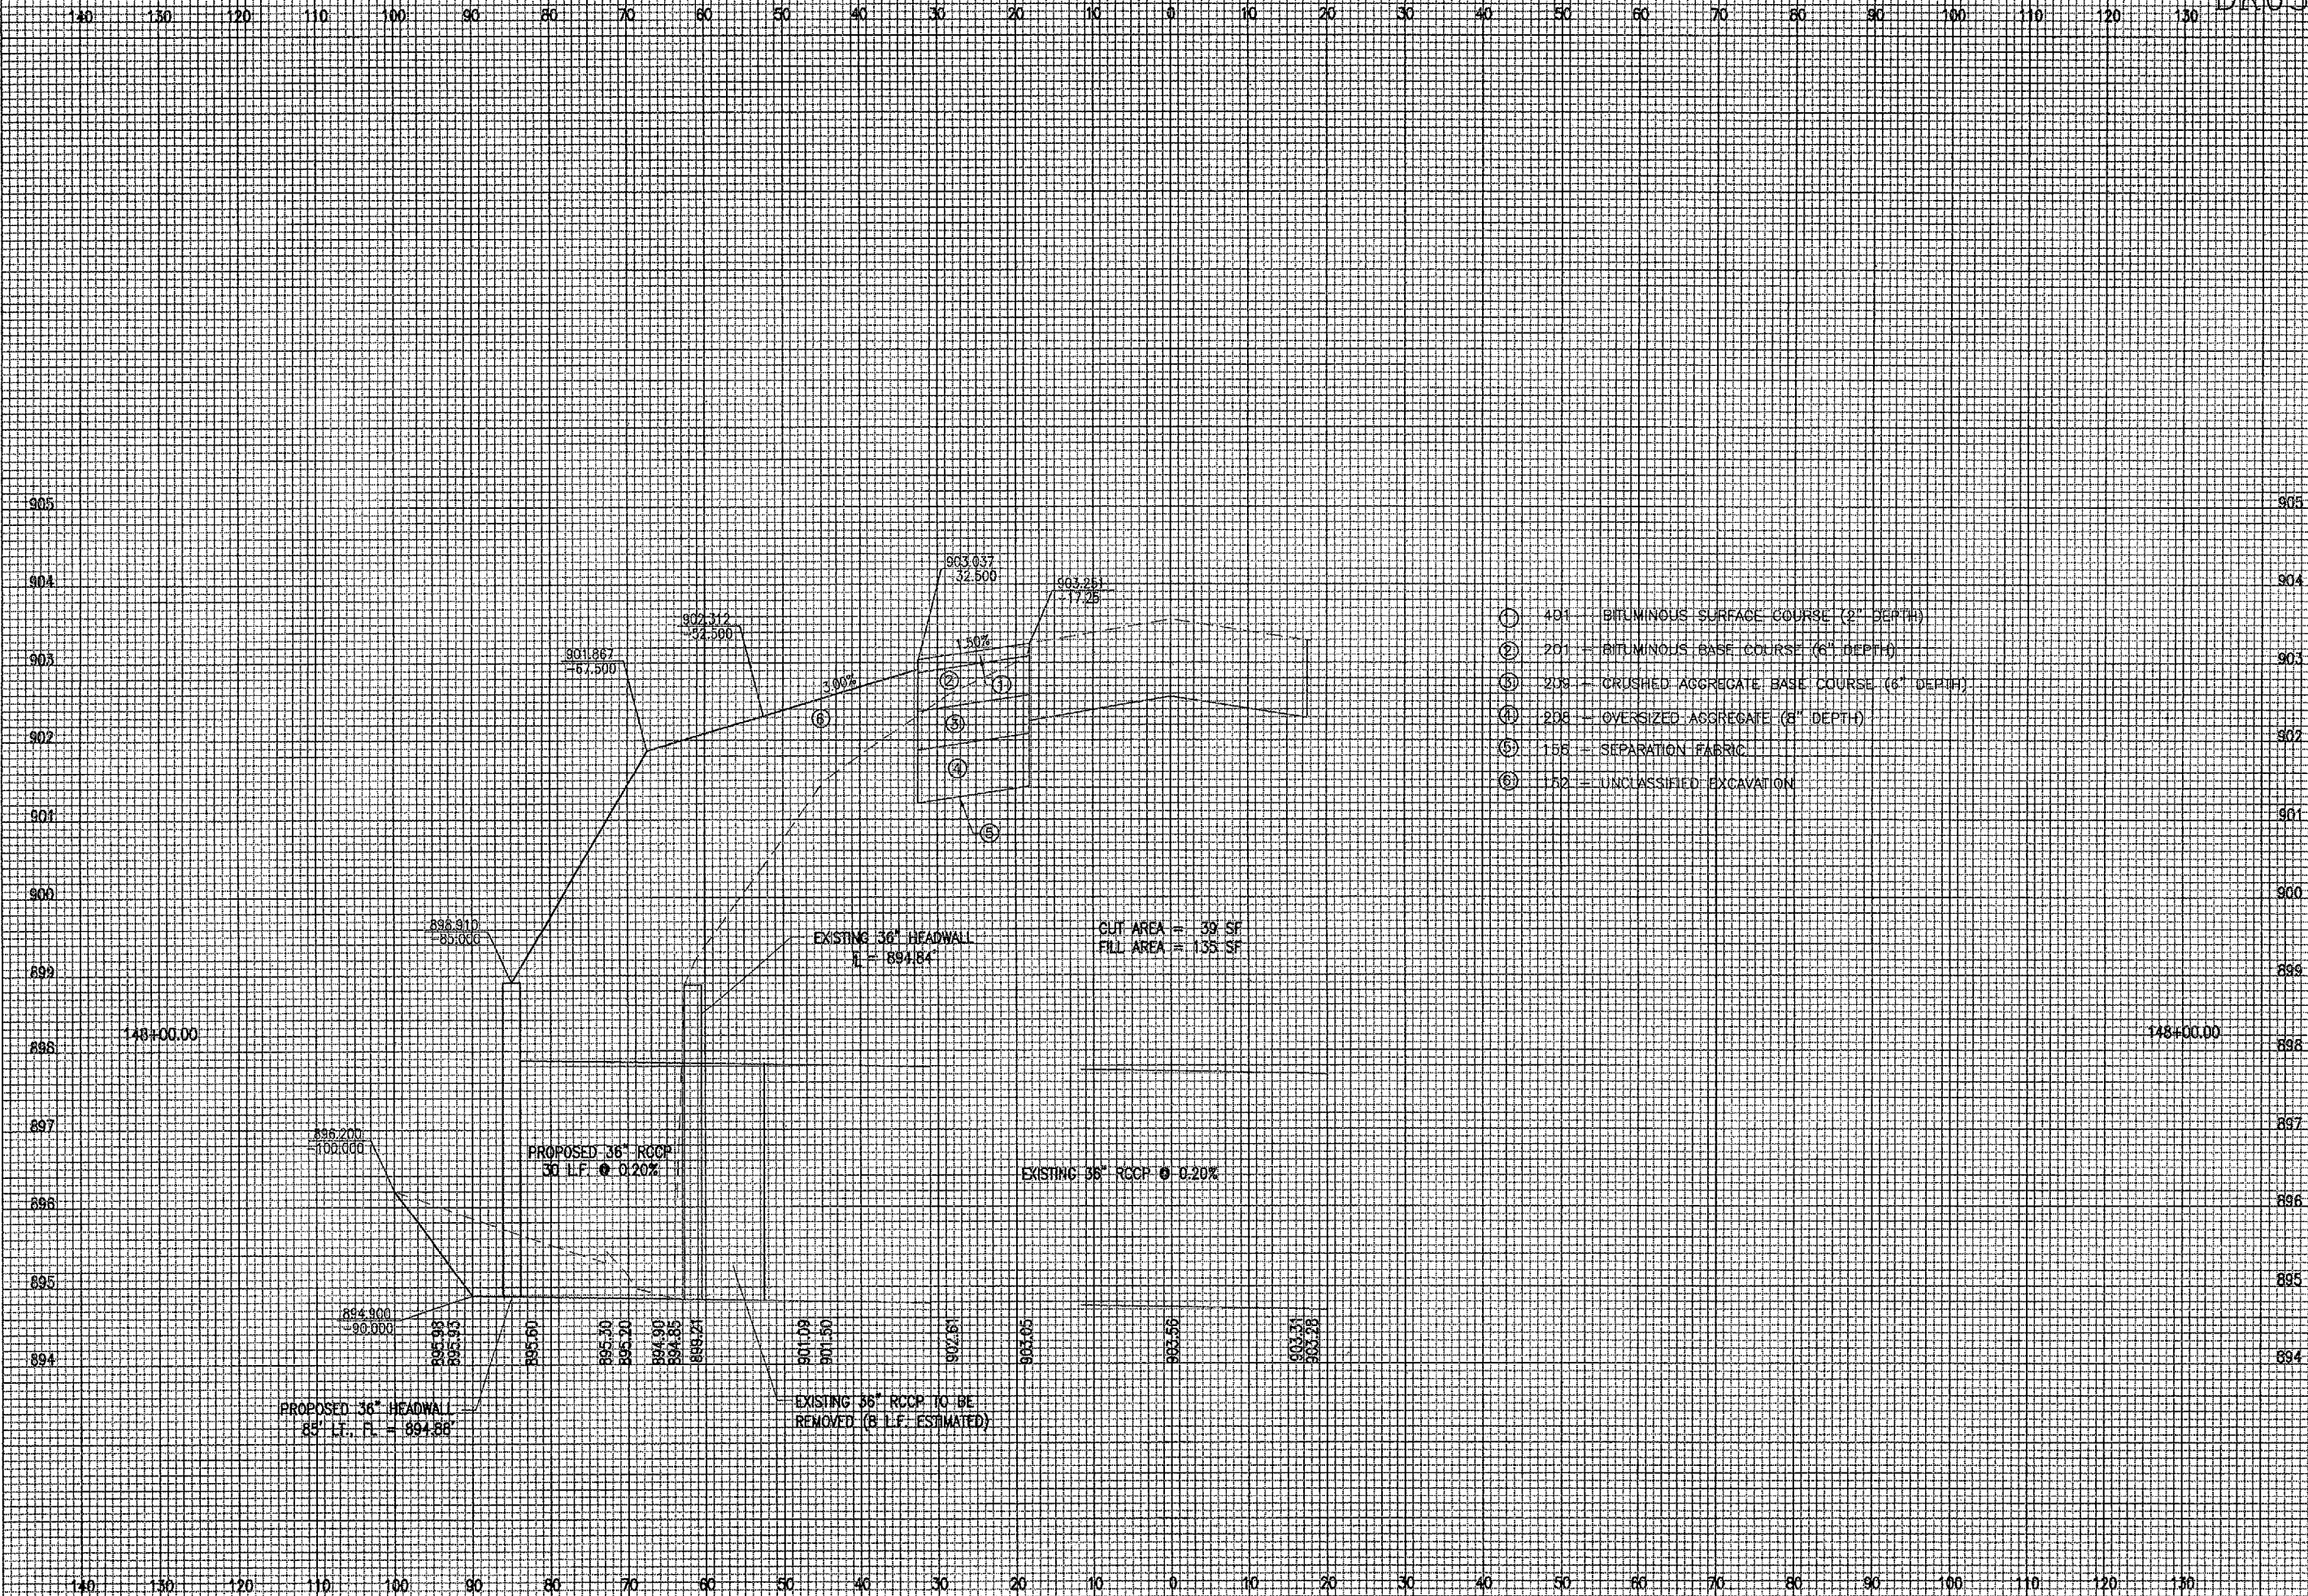

- ① 401 BITUMINOUS SURFACE COURSE (2" DEPTH)
- ② 201 BITUMINOUS BASE COURSE (6" DEPTH)
- ③ 208 CRUSHED AGGREGATE BASE COURSE (6" DEPTH)
- ④ 206 OVERSIZED AGGREGATE (6" DEPTH)
- ⑤ 156 SEPARATION FABRIC
- ⑥ 152 UNCLASSIFIED EXCAVATION

CUT AREA = 39 SF
 FILL AREA = 135 SF

BY	
REVISION	
DATE	

DIMA
DEKALB TAYLOR MUNICIPAL AIRPORT
 A.I.P. PROJ.: 3-17-0139-B42
 I.L. PROJ.: DKB-3448

Client: \$	MDR	01/18/06
Scale: \$DATE\$	MDR	01/18/06
Date: \$DATE\$	CAH	02/22/06
LAYOUT	MDR	01/18/06
DRAWN	MDR	01/18/06
REVIEWED	CAH	02/22/06

HANSON
 Hanson Professional Services Inc.
 1525 South Sixth Street
 Springfield, Illinois 62703-2686
 Offices Nationwide

WIDEN TAXIWAYS A & C
 FROM 35' TO 50'
 PROPOSED CROSS-SECTIONS
 FOR TAXIWAY "C"
 STA. 148+00.00