


FILE# \$ DATE \$ USER\$

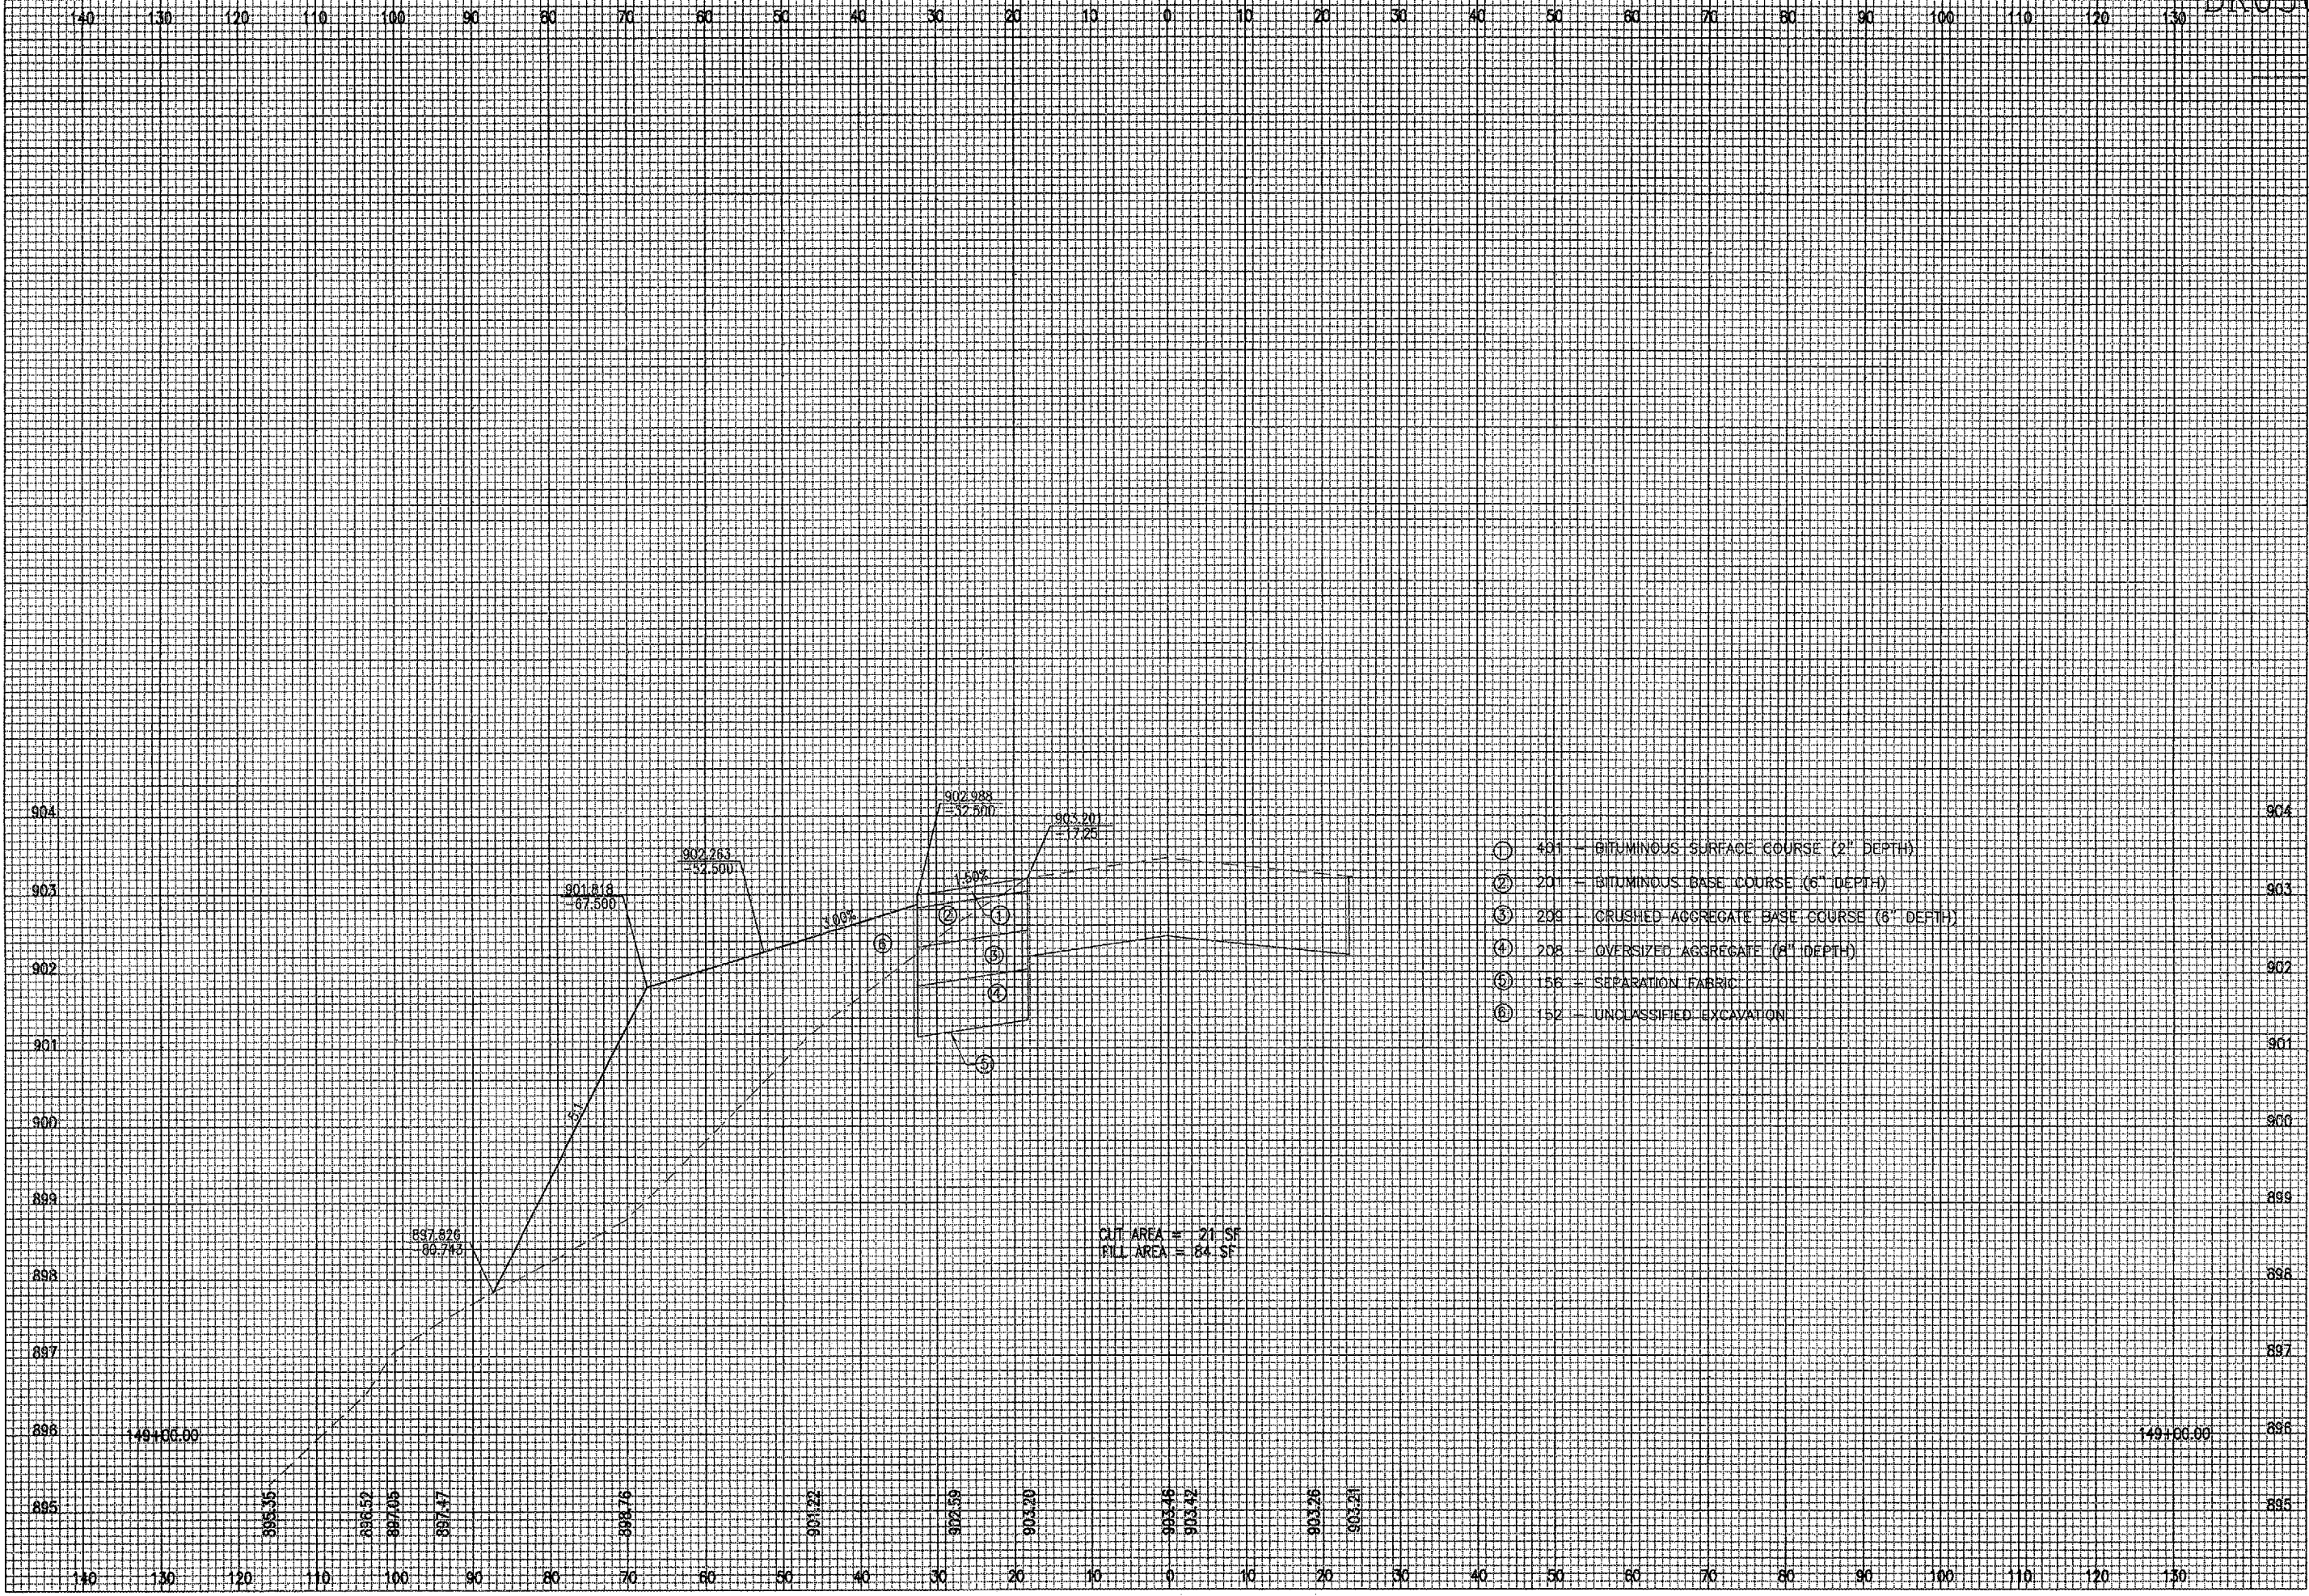

BY	
REVISION	
DATE	

D7MAX
DEKALB TAYLOR MUNICIPAL AIRPORT
 A.I.P. PROJ.: 3-17-0139-B42
 IL. PROJ.: DKB-344B

HEI Project No.			
Files	FILE#	DATE	DATE
Scale	SCALE		
Drawn	DATE		
LAYOUT	MDR	01/18/06	
DRAWN	MDR	01/18/06	
REVIEWED	CAH	02/22/06	

HANSON
 Hanson Professional Services Inc.
 1525 South Sixth Street
 Springfield, Illinois 62703-2886
 Offices Nationwide

WIDEN TAXIWAYS A & C
 FROM 35' TO 50'
 PROPOSED CROSS-SECTIONS
 FOR TAXIWAY "C"
 STA. 149+00.00