




**HANSON PROFESSIONAL SERVICES INC.**  
 815 Commerce Drive, Suite 200  
 Oak Brook, Illinois 60523  
 Telephone: 630.990.3800  
 Fax: 630.990.3801



**JOLIET REGIONAL PORT DISTRICT**  
 1 Hangar Road  
 Romeoville, Illinois 60446  
 Telephone: 815.838.9497  
 Fax: 815.838.9524

**CONSTRUCT RUNWAY 2-20  
 DRAINAGE CULVERTS AND  
 IMPROVEMENTS**  
 AIP PROJECT NO. 3-17-0140-B40  
 IDA PROJECT NO. LOT-3596

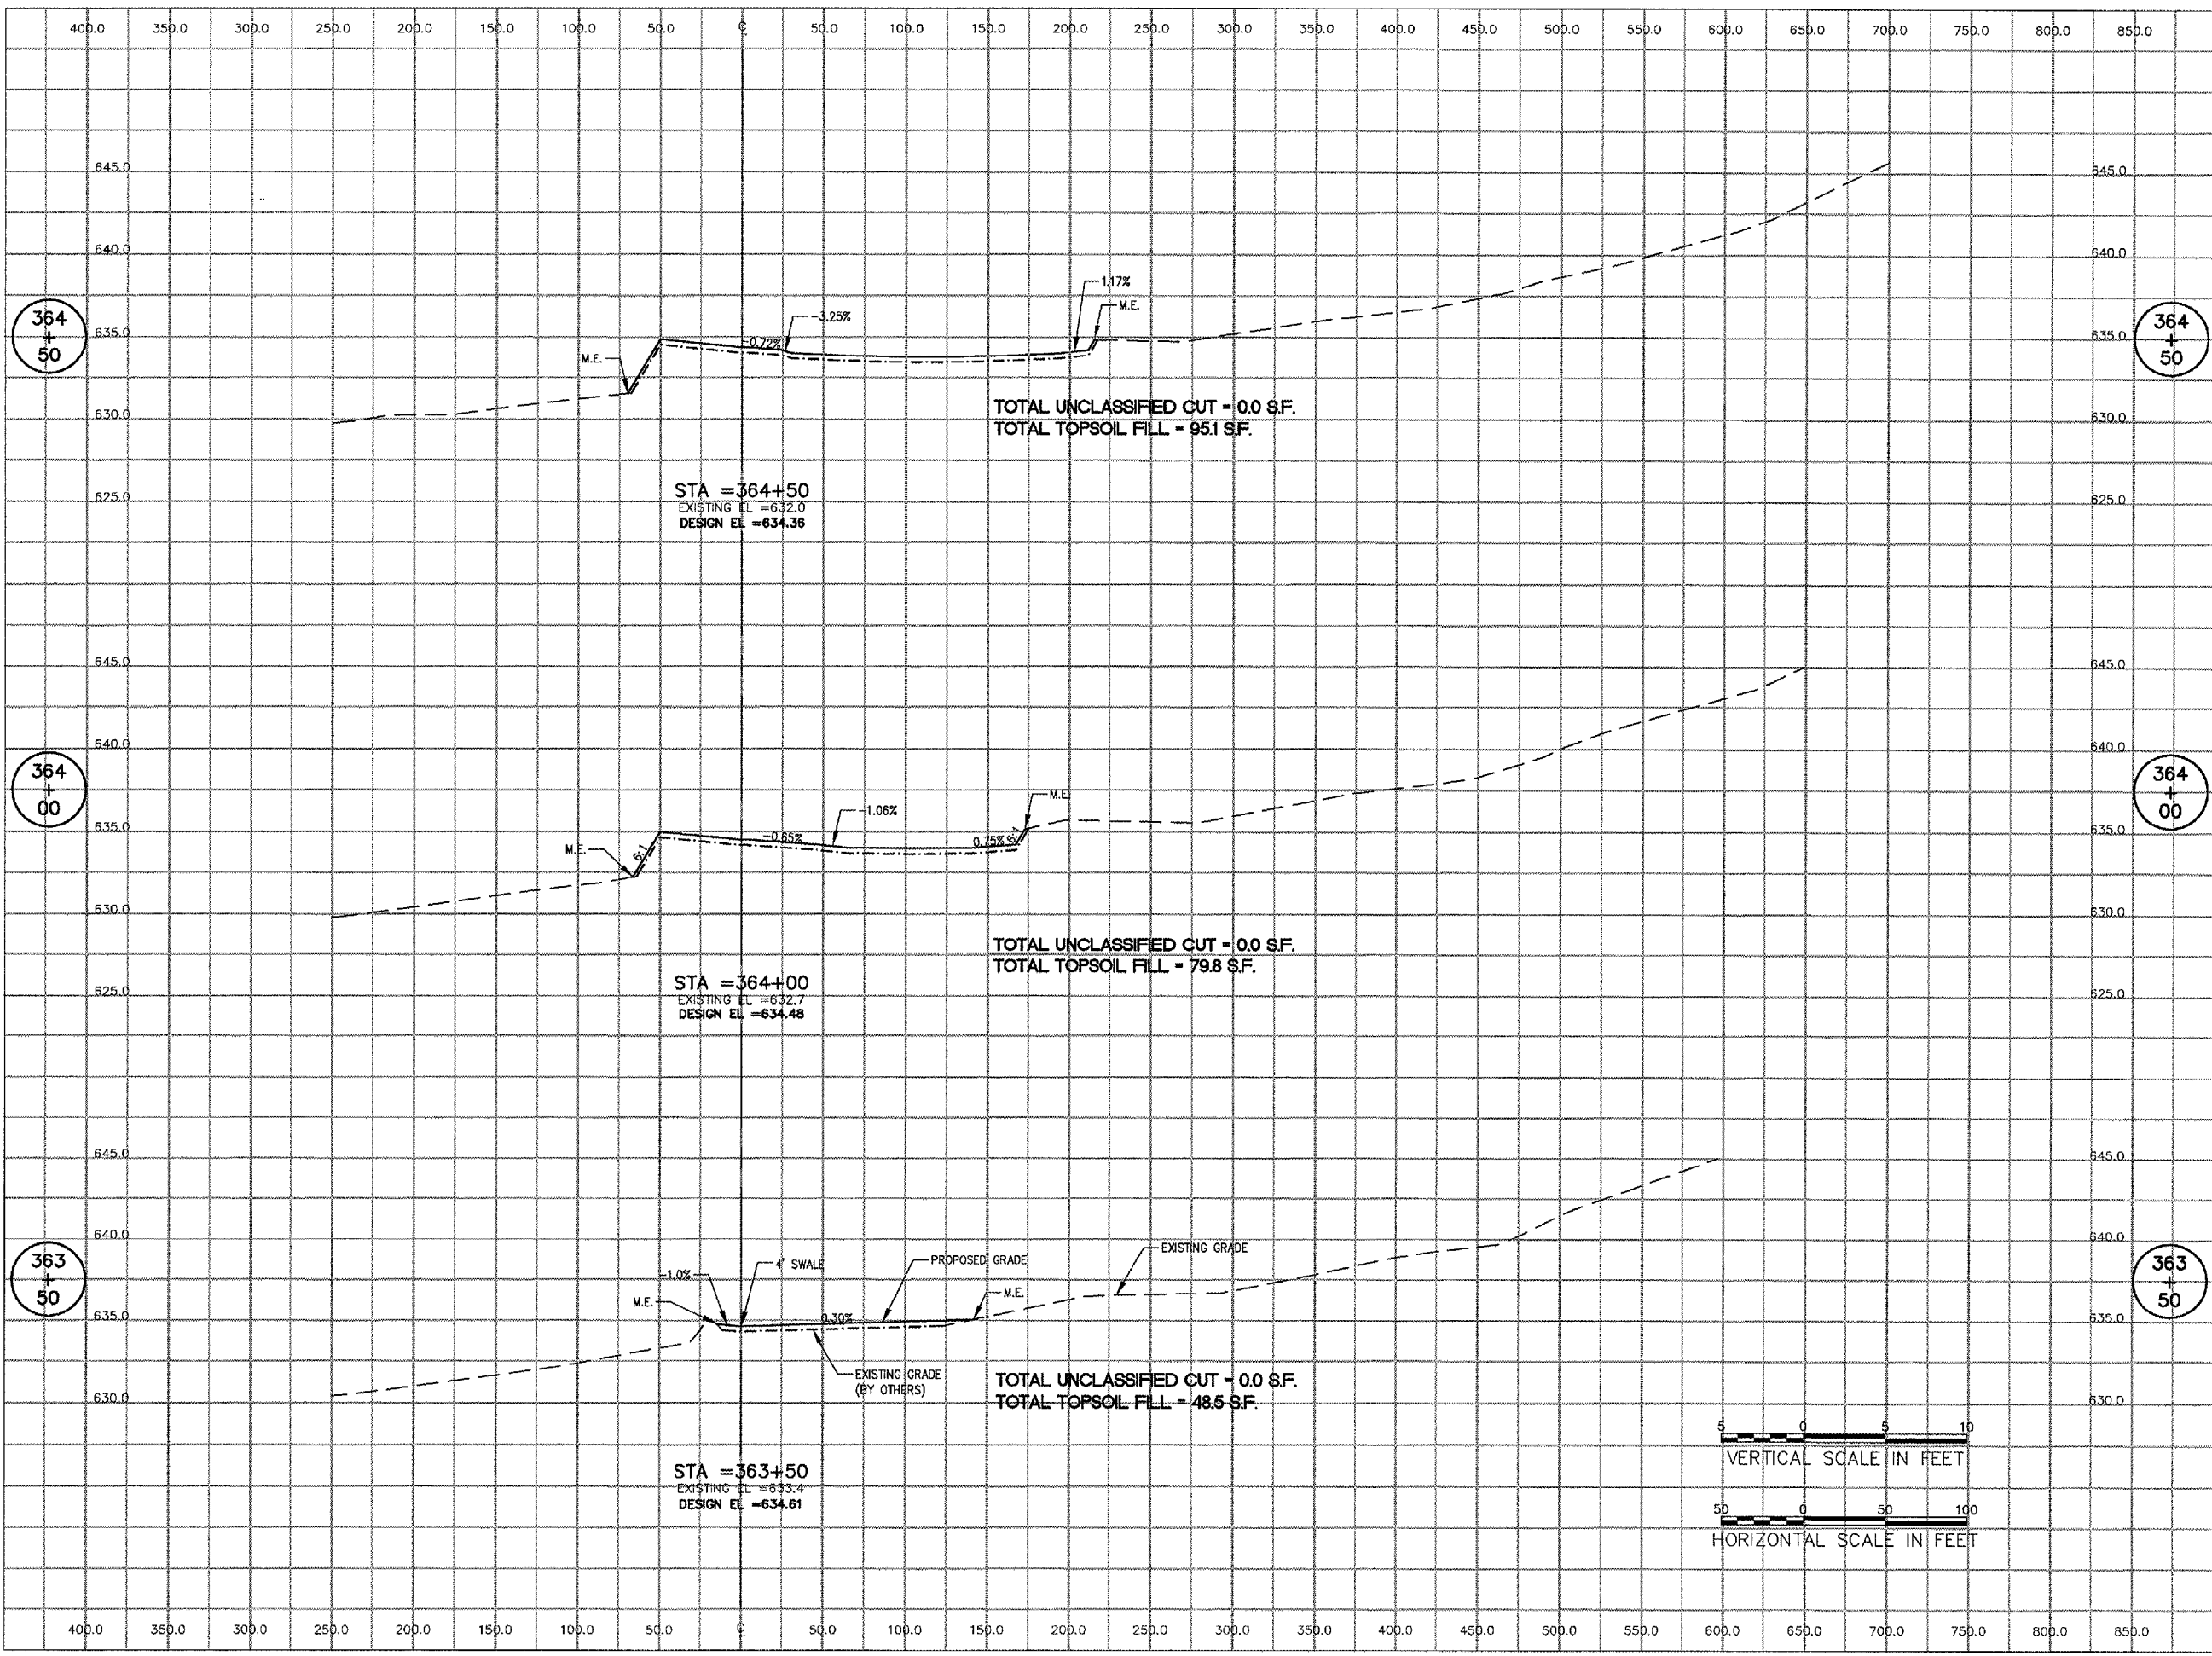

No.	Drawing Issue Description	Date	By

Date: MAY 5, 2006  
 Sheet Title: CROSS SECTIONS ALIGNMENT 300 STA 363+50 TO STA 364+50

**CROSS SECTIONS  
 ALIGNMENT 300  
 STA 363+50 TO STA  
 364+50**

840-05C8046	
Project Number	
LDH	01/13/06
Layout By	Date
SJM/LDH	01/13/06
Designed By	Date
CRC	05/05/06
Reviewed By	Date
SJM	LDH
Drawn By	Sheet No.

A:\052005\00840\05C8046\DRAWINGS\SHEETS\17-CROSS SECTIONS ALIGN 300.DWG MAY 08, 2006 1:54PM LDH