



HANSON PROFESSIONAL SERVICES INC.

815 Commerce Drive, Suite 200
Oak Brook, Illinois 60523
Telephone: 630.990.3800
Fax: 630.990.3801





JOLIET REGIONAL PORT DISTRICT

1 Hangar Road
Romeoville, Illinois 60446
Telephone: 815.838.9497
Fax: 815.838.9524

CONSTRUCT RUNWAY 2-20
DRAINAGE CULVERTS AND
IMPROVEMENTS

AIP PROJECT NO. 3-17-0140-B40
IDA PROJECT NO. LOT-3596

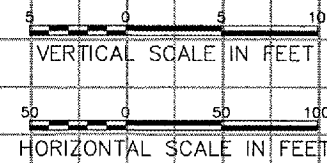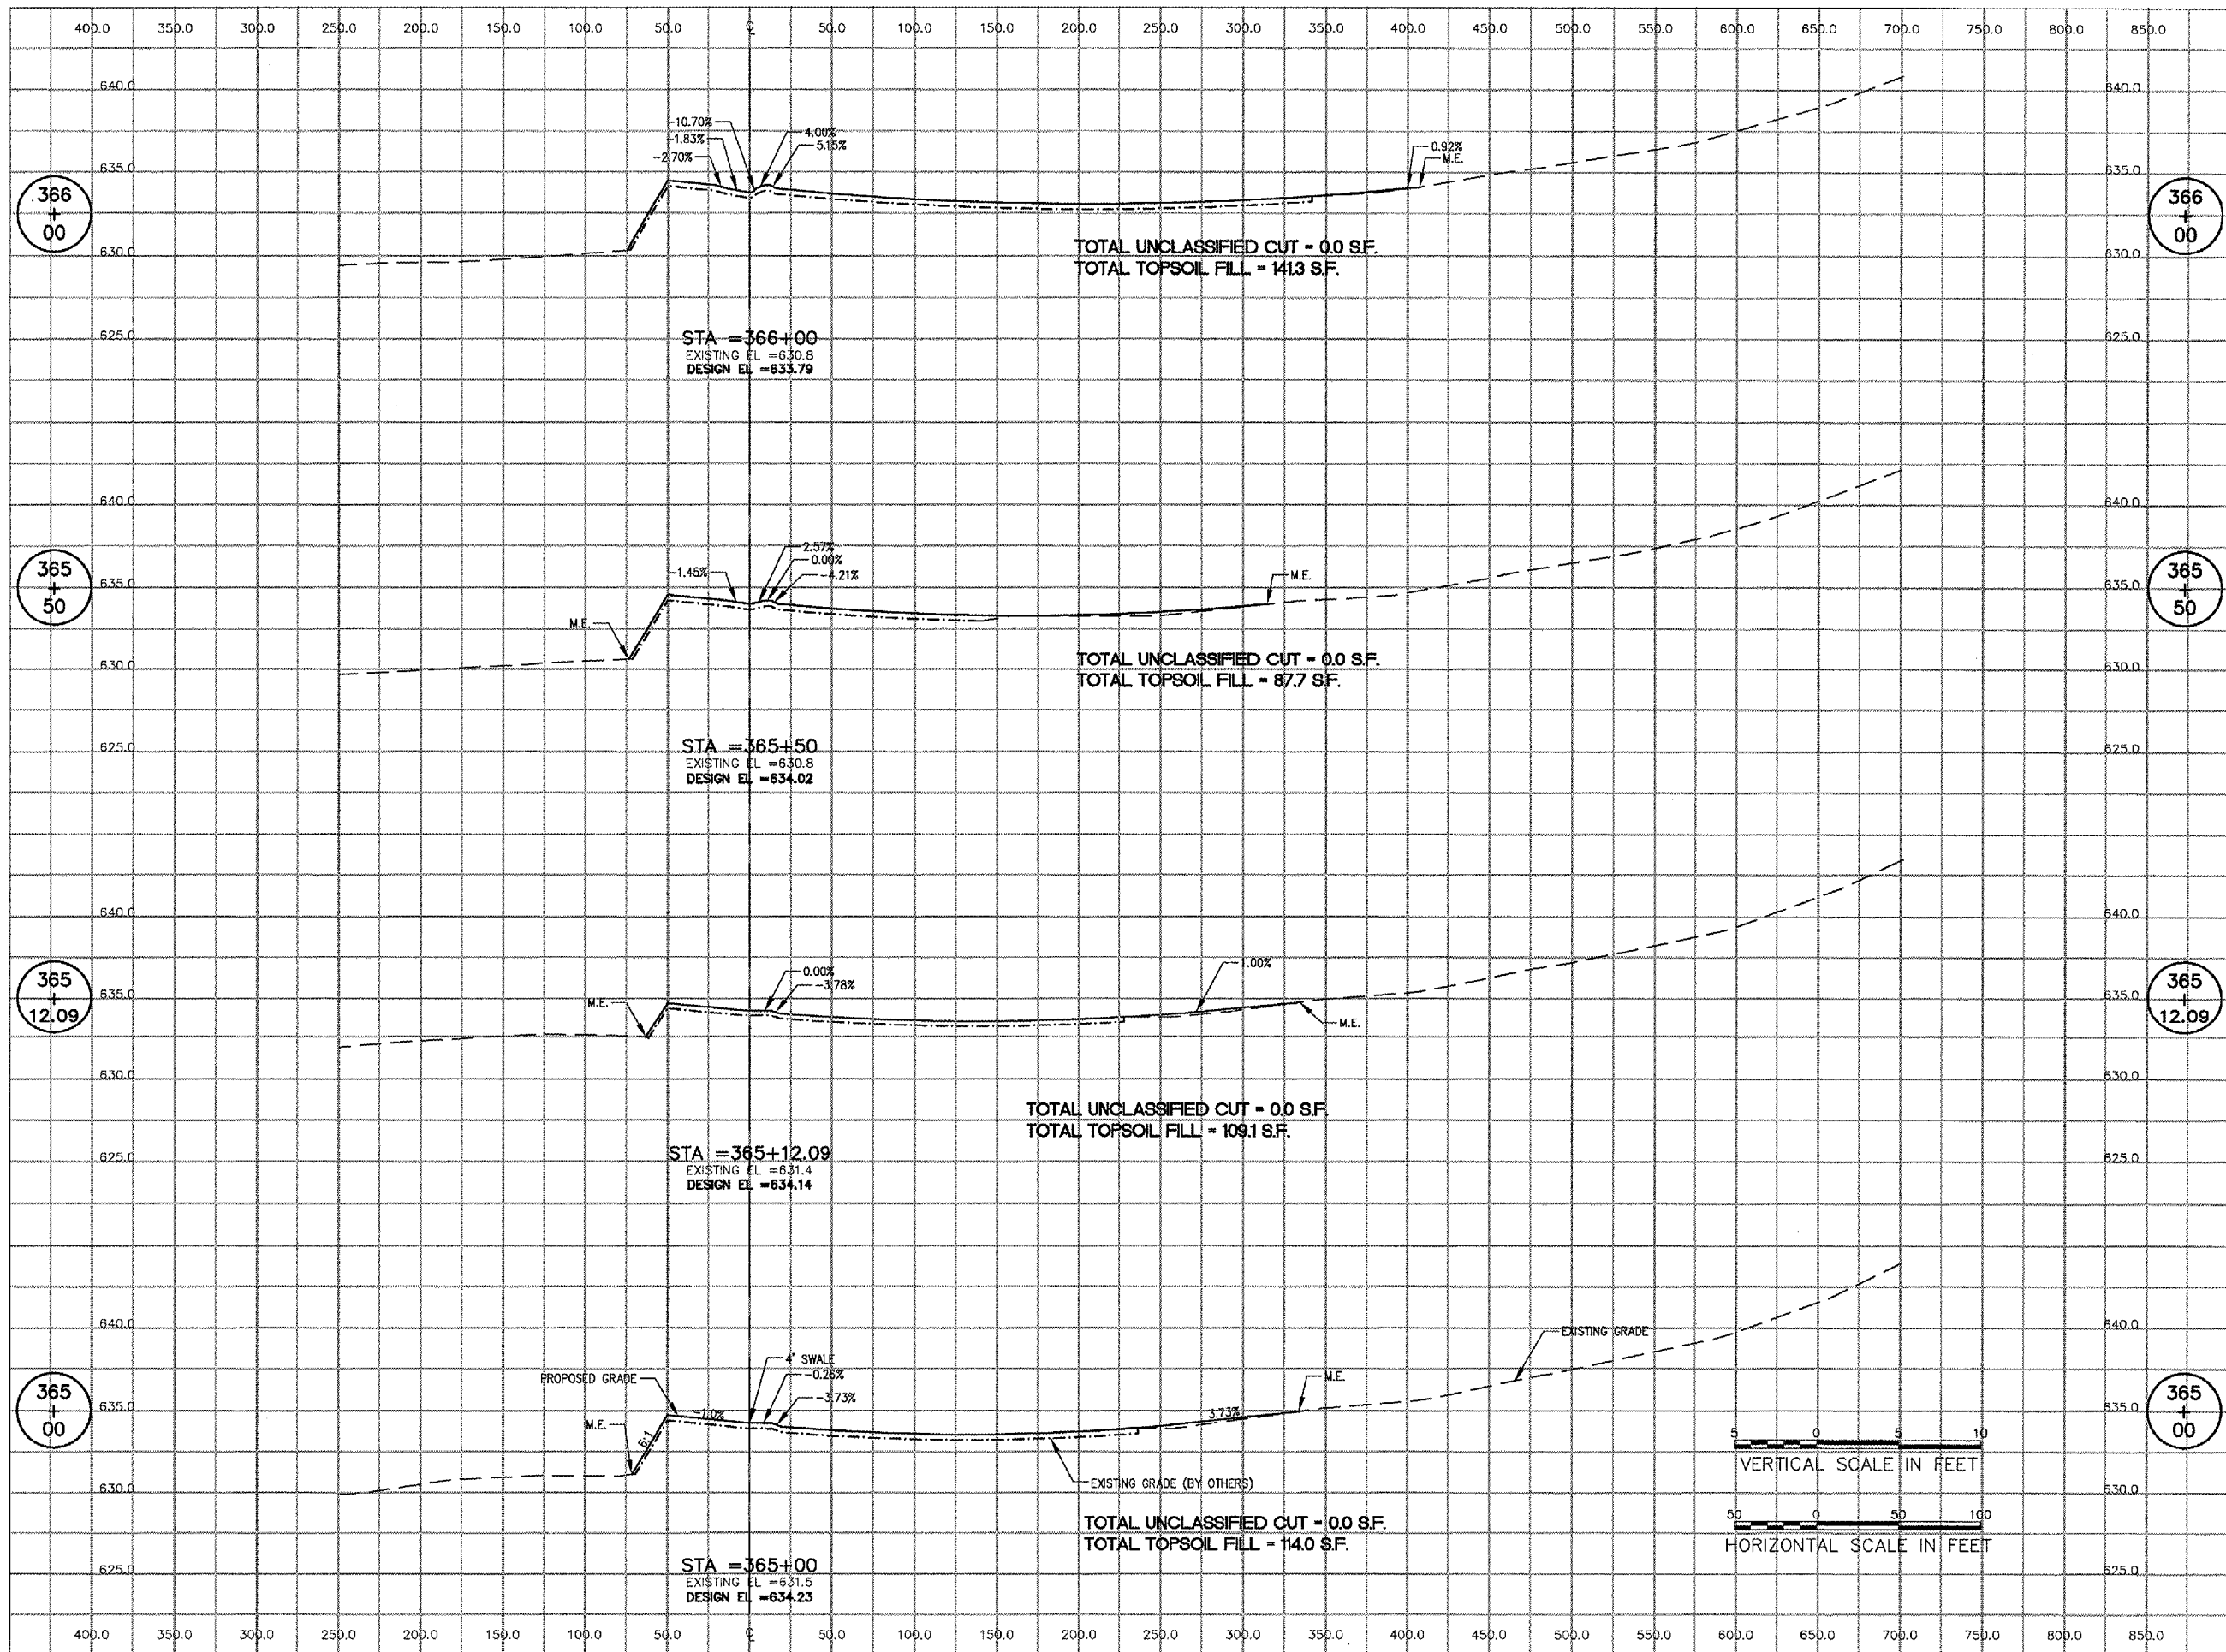

| No. | Drawing Issue Description | Date | By |
|-----|---------------------------|------|----|
| | | | |
| | | | |
| | | | |
| | | | |
| | | | |
| | | | |
| | | | |
| | | | |
| | | | |
| | | | |

Date
MAY 5, 2006

Sheet Title
**CROSS SECTIONS
ALIGNMENT 300
STA 365+00 TO STA
366+00**

840-05C8046
 Project Number
 LDH 01/13/06
 Layout By Date
 SJM/LDH 01/13/06
 Designed By Date
 CRC 05/05/06
 Reviewed By Date
 SJM | LDH | ---
 Drawn By Sheet No.

F:\05\005\0840\05C8046\DRAWINGS\SHEETS\18-CROSS SECTIONS ALIGN 300.DWG MAY 09, 2006 1:54PM LDH