



HANSON PROFESSIONAL SERVICES INC.

815 Commerce Drive, Suite 200
Oak Brook, Illinois 60523
Telephone: 630.990.3800
Fax: 630.990.3801



JOLIET REGIONAL PORT DISTRICT

1 Hangar Road
Romeoville, Illinois 60446
Telephone: 815.838.9497
Fax: 815.838.9524

CONSTRUCT RUNWAY 2-20
DRAINAGE CULVERTS AND
IMPROVEMENTS

AIP PROJECT NO. 3-17-0140-B40
IDA PROJECT NO. LOT-3596

No.	Drawing Issue Description	Date	By

Date


MAY 5, 2006

Sheet Title

CROSS SECTIONS
ALIGNMENT 300
STA 366+50 TO
STA 368+00

840-05C8046

Project Number
LDH 01/13/06
Layout By Date
SJM/LDH 01/13/06
Designed By Date
CRC 05/05/06
Reviewed By Date
SJM LDH
Drawn By

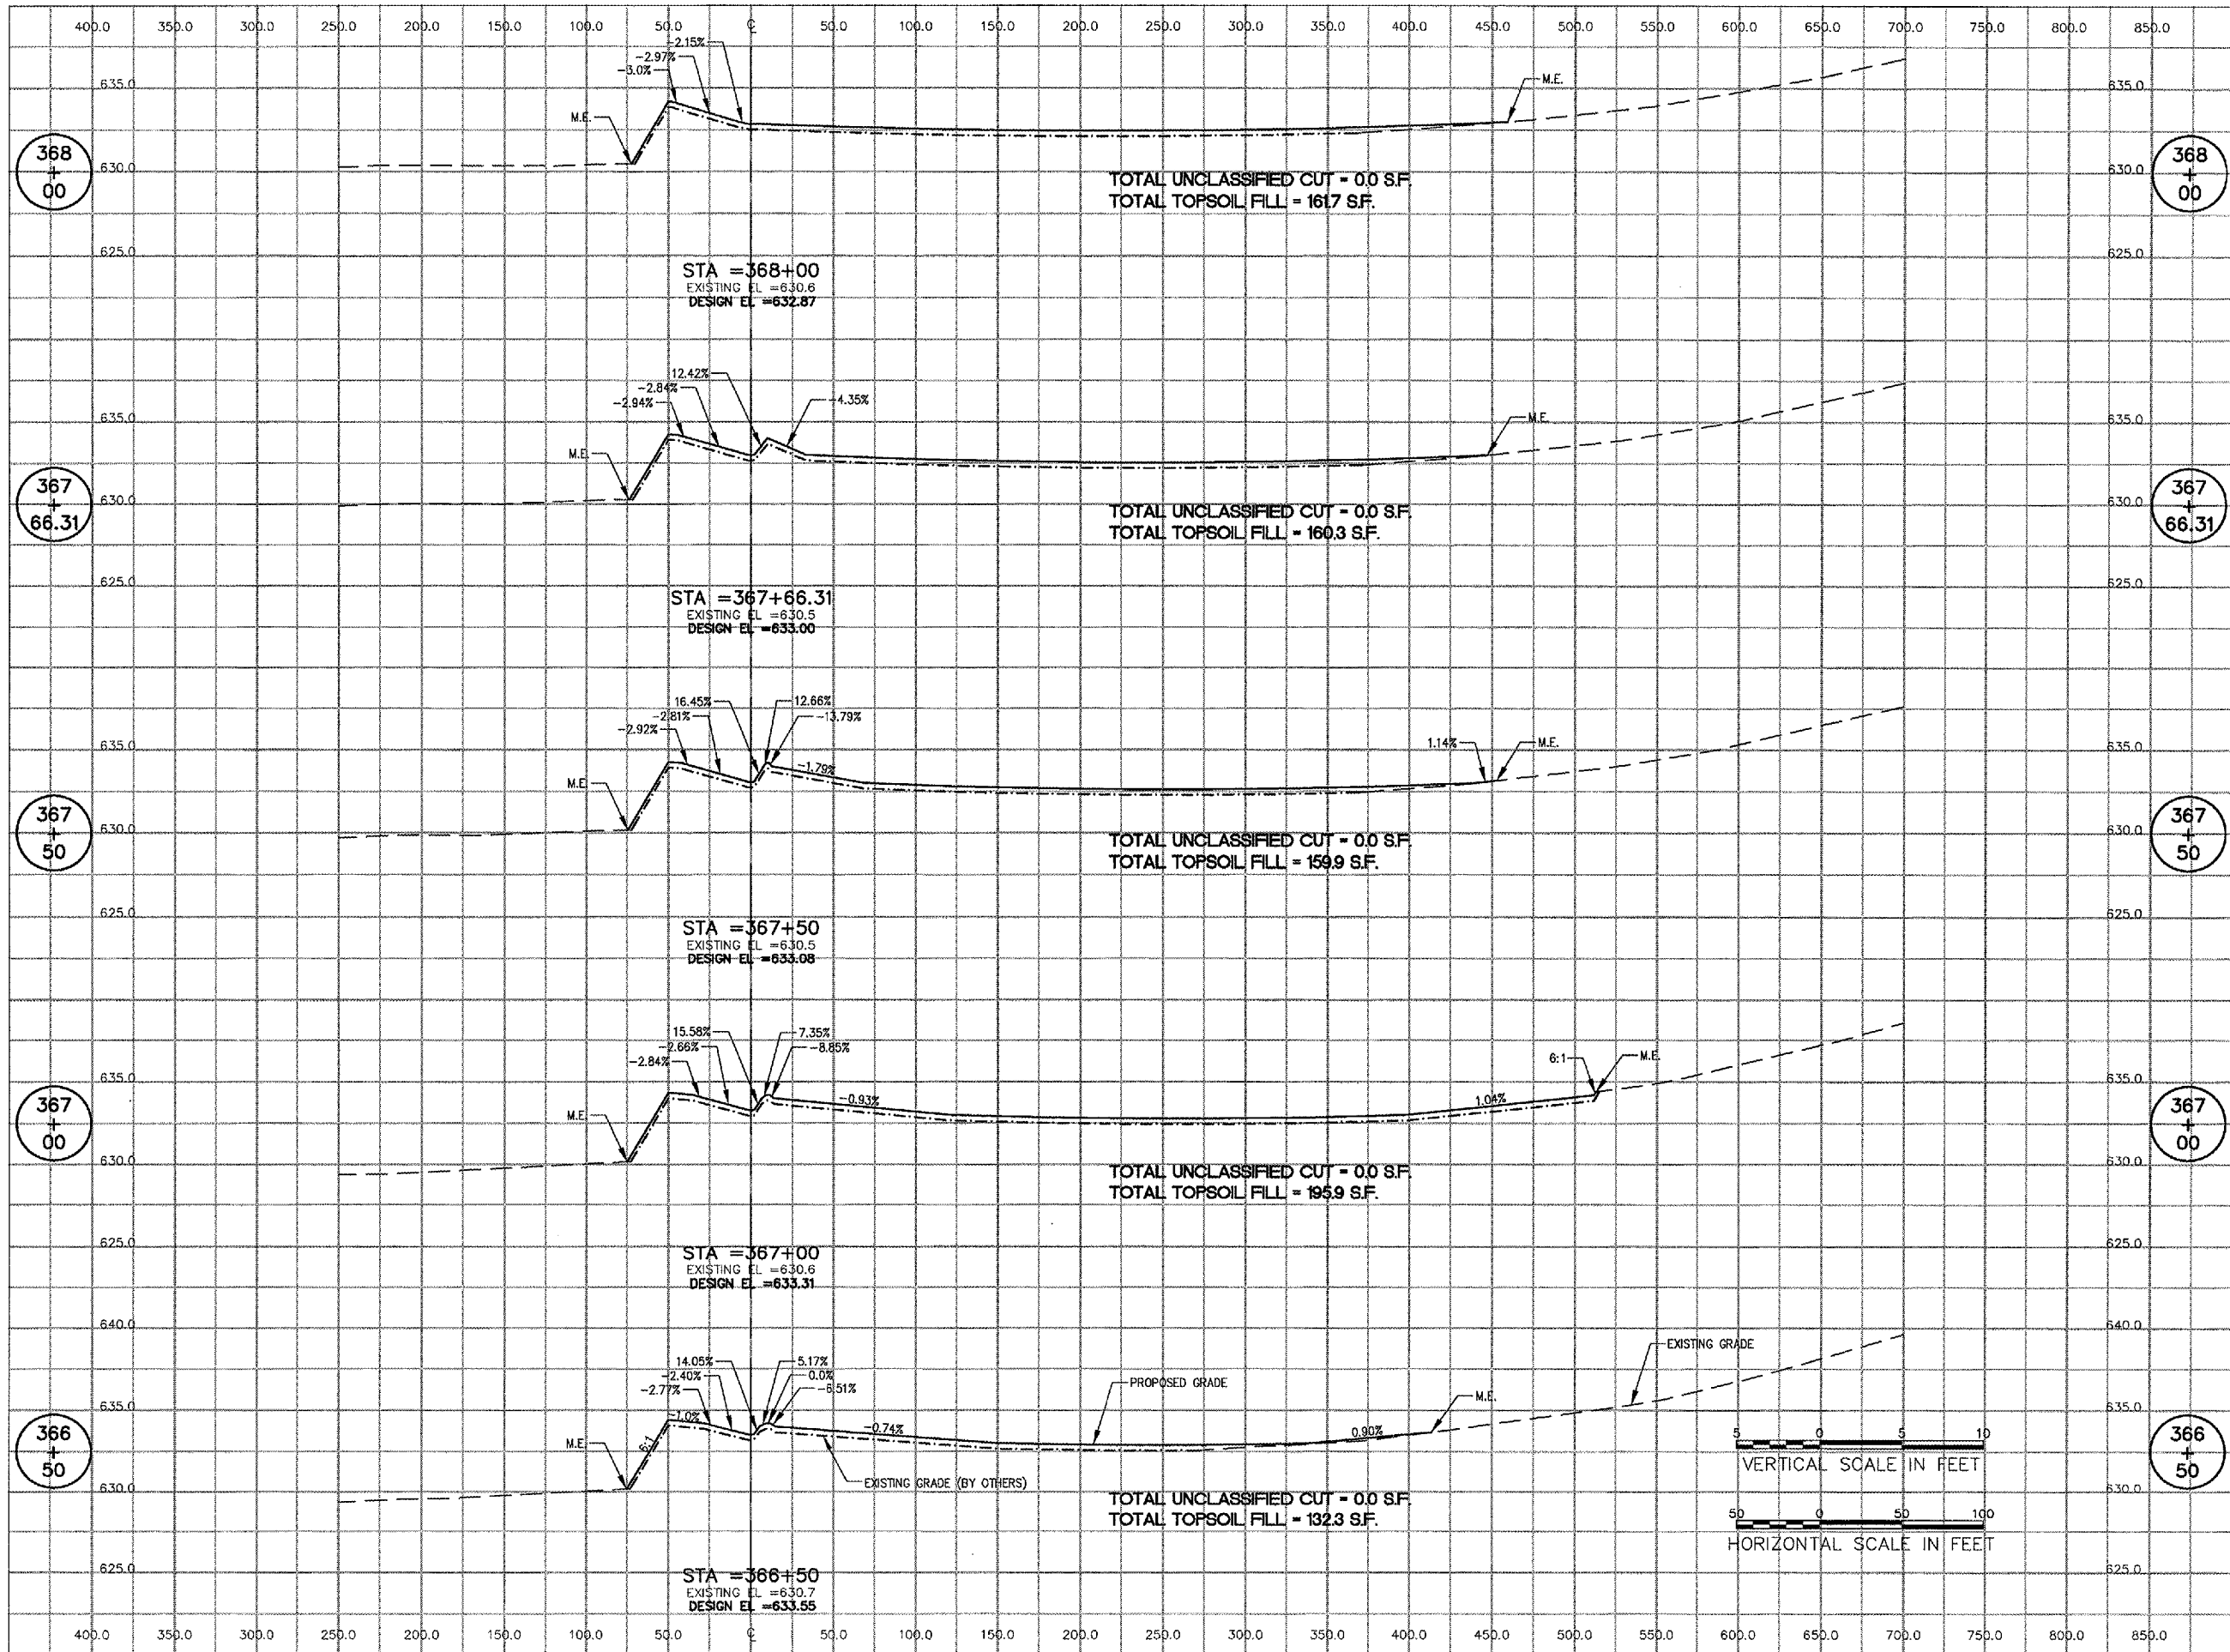

P:\05\0051\00B40\05C8046\05C8046.DWG SHEETS 19-CROSS SECTIONS ALIGN 300.DWG MAY 05, 2006 11:58AM LDH