




HANSON PROFESSIONAL SERVICES INC.
 815 Commerce Drive, Suite 200
 Oak Brook, Illinois 60523
 Telephone: 630.990.3800
 Fax: 630.990.3801



JOLIET REGIONAL PORT DISTRICT
 1 Hangar Road
 Romeoville, Illinois 60446
 Telephone: 815.838.9497
 Fax: 815.838.9524

CONSTRUCT RUNWAY 2-20
 DRAINAGE CULVERTS AND
 IMPROVEMENTS

AIP PROJECT NO. 3-17-0140-B40
 IDA PROJECT NO. LOT-3596

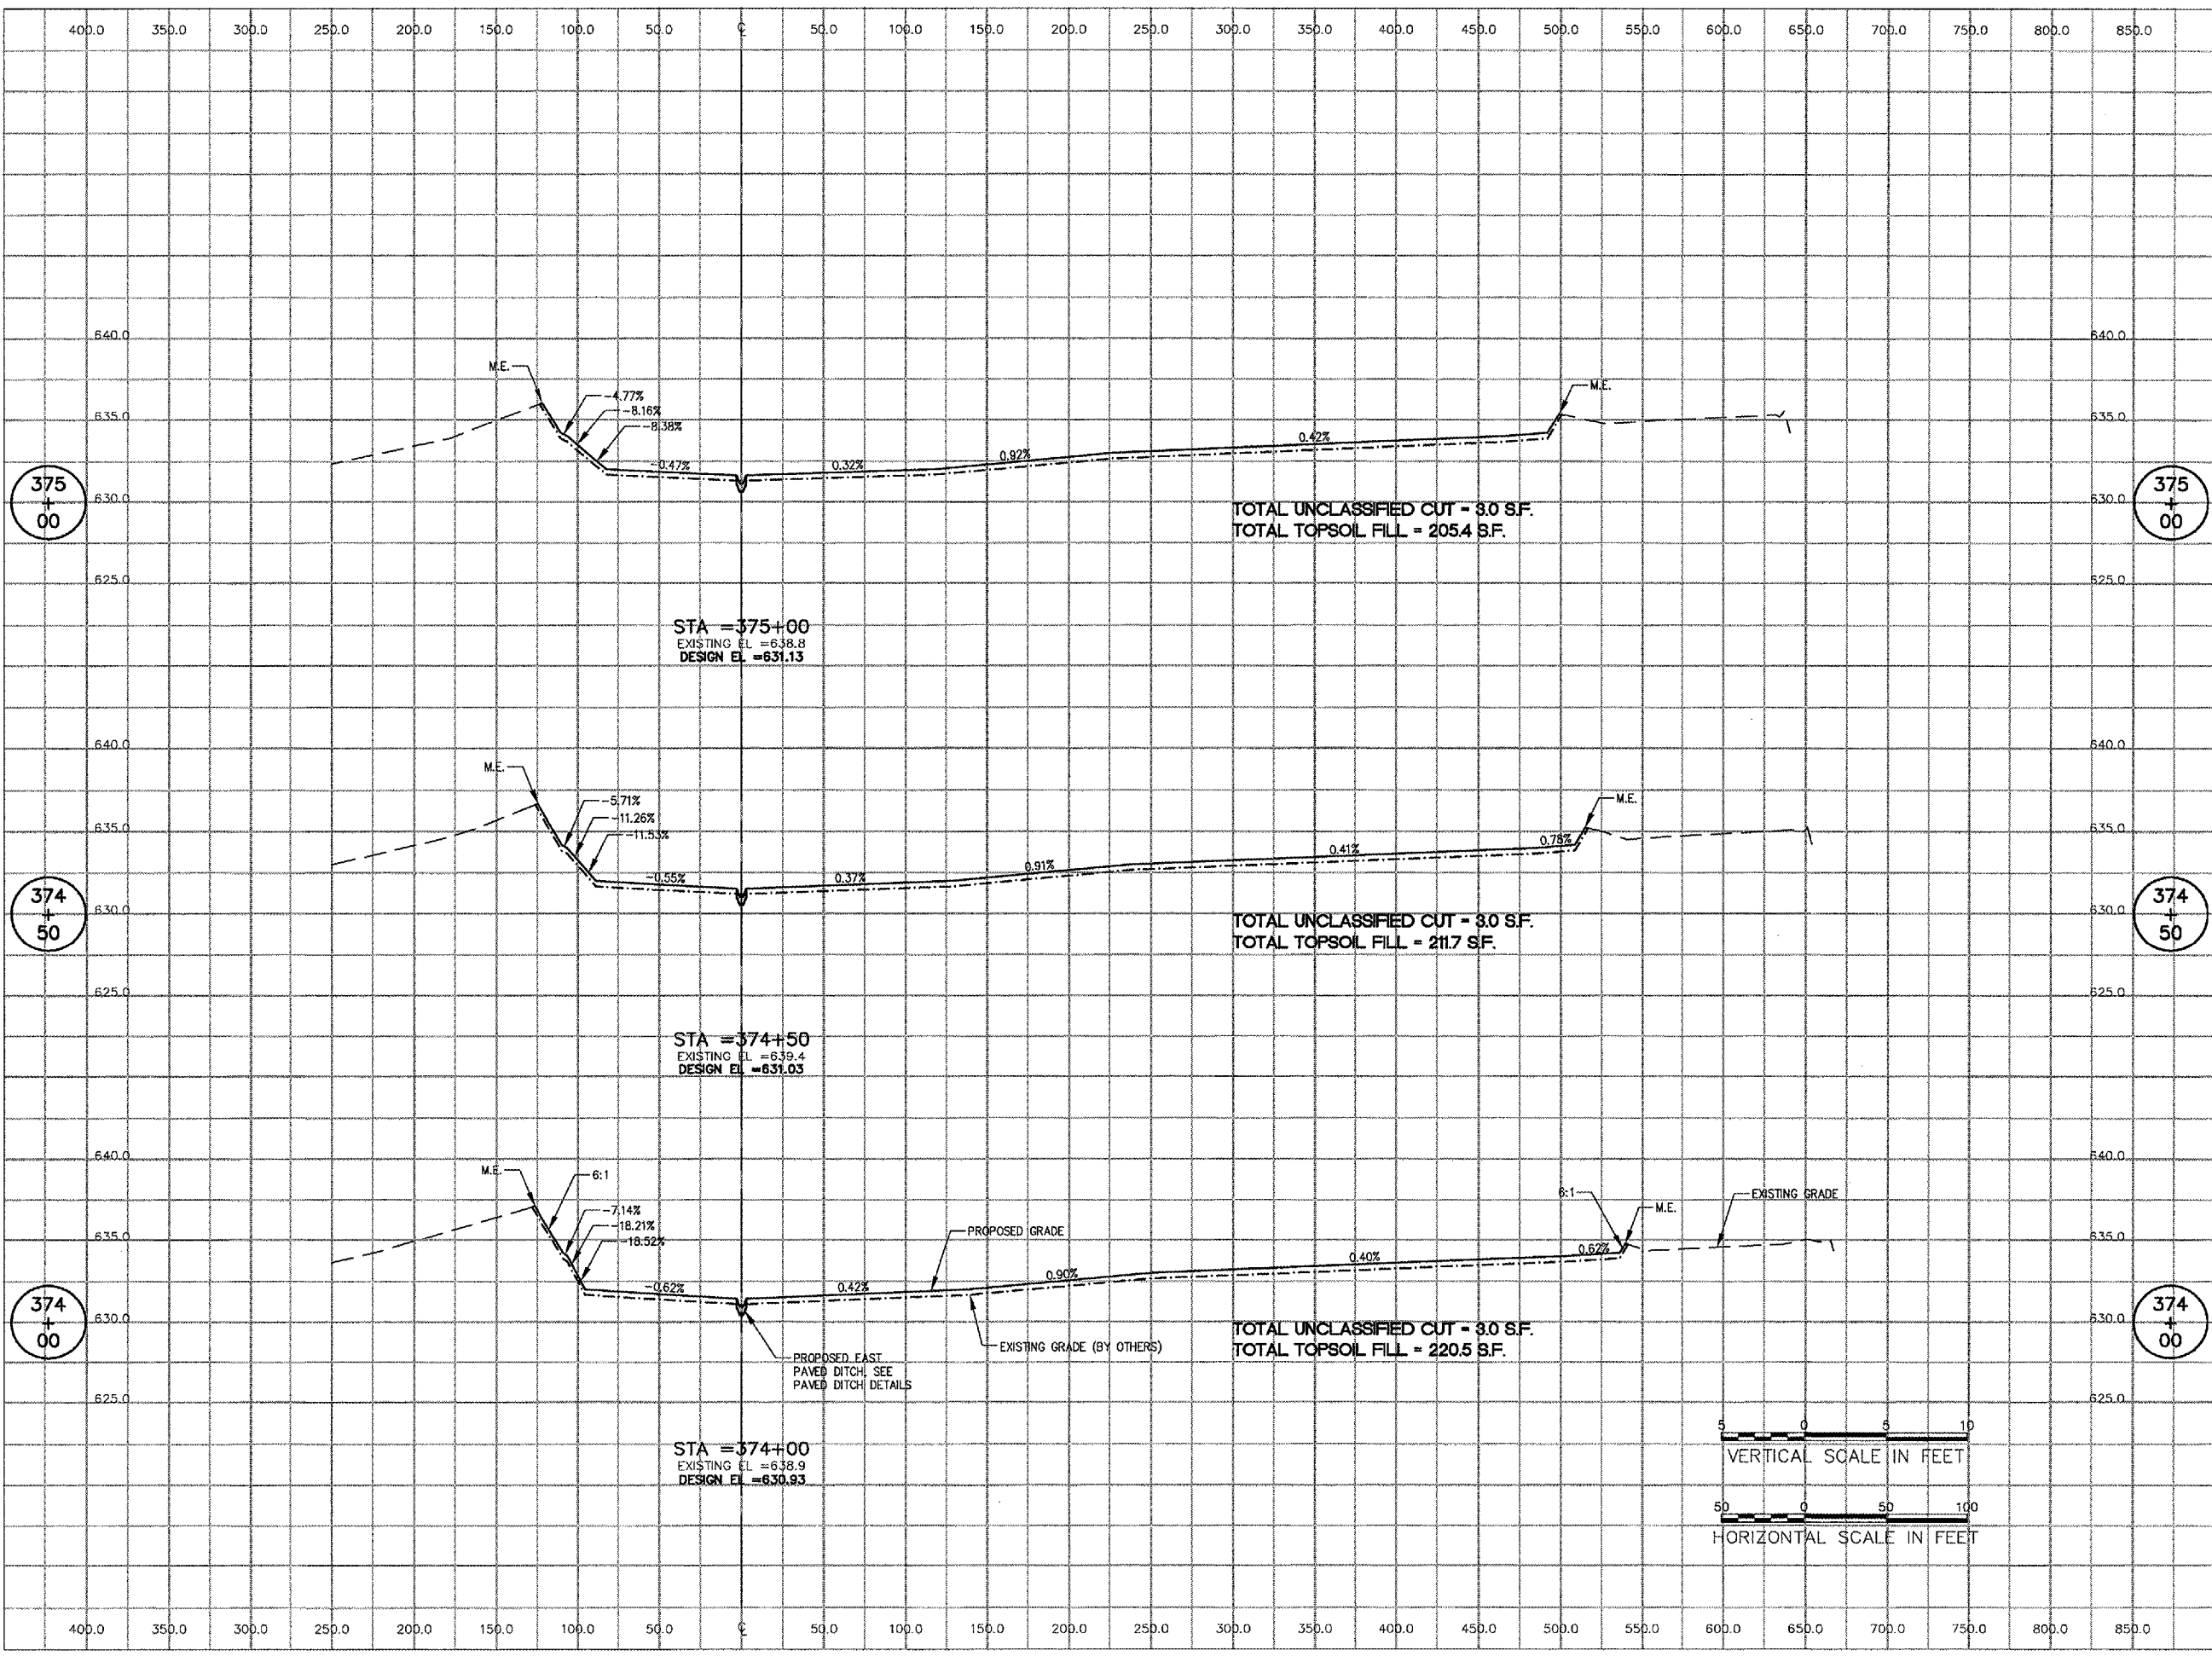

No.	Drawing Issue Description	Date	By

Date: MAY 5, 2006

Sheet Title: CROSS SECTIONS
 ALIGNMENT 300
 STA 374+00 TO
 STA 375+00

840-05C8046
 Project Number
 LDH 01/13/06
 Layout By Date
 SJM/LDH 01/13/06
 Designed By Date
 CRC 05/05/06
 Reviewed By Date
 SJM | LDH | ---
 Drawn By

I:\05\2005\00840\00840\DRAWINGS\00840\23-CROSS SECTIONS ALIGN 300.DWG MAY 08, 2006 1:54PM LDH