



HANSON PROFESSIONAL SERVICES INC.

815 Commerce Drive, Suite 200
Oak Brook, Illinois 60523
Telephone: 630.990.3800
Fax: 630.990.3801



JOLIET REGIONAL PORT DISTRICT

1 Hangar Road
Romeoville, Illinois 60446
Telephone: 815.838.9497
Fax: 815.838.9524

CONSTRUCT RUNWAY 2-20
DRAINAGE CULVERTS AND
IMPROVEMENTS


AIP PROJECT NO. 3-17-0140-B40
IDA PROJECT NO. LOT-3596

No.	Drawing Issue Description	Date	By

Date
MAY 5, 2006

Sheet Title
**CROSS SECTIONS
ALIGNMENT 300
STA 379+15 TO
STA 380+50**

840-05C8046	
Project Number	LDH 01/13/06
Layout By	DATE
DESIGNED BY	SJM/LDH 01/13/06
Designed By	DATE
Reviewed By	CRC 05/05/06
Reviewed By	DATE
Drawn By	SJM LDH ---
Drawn By	SHEET NO.

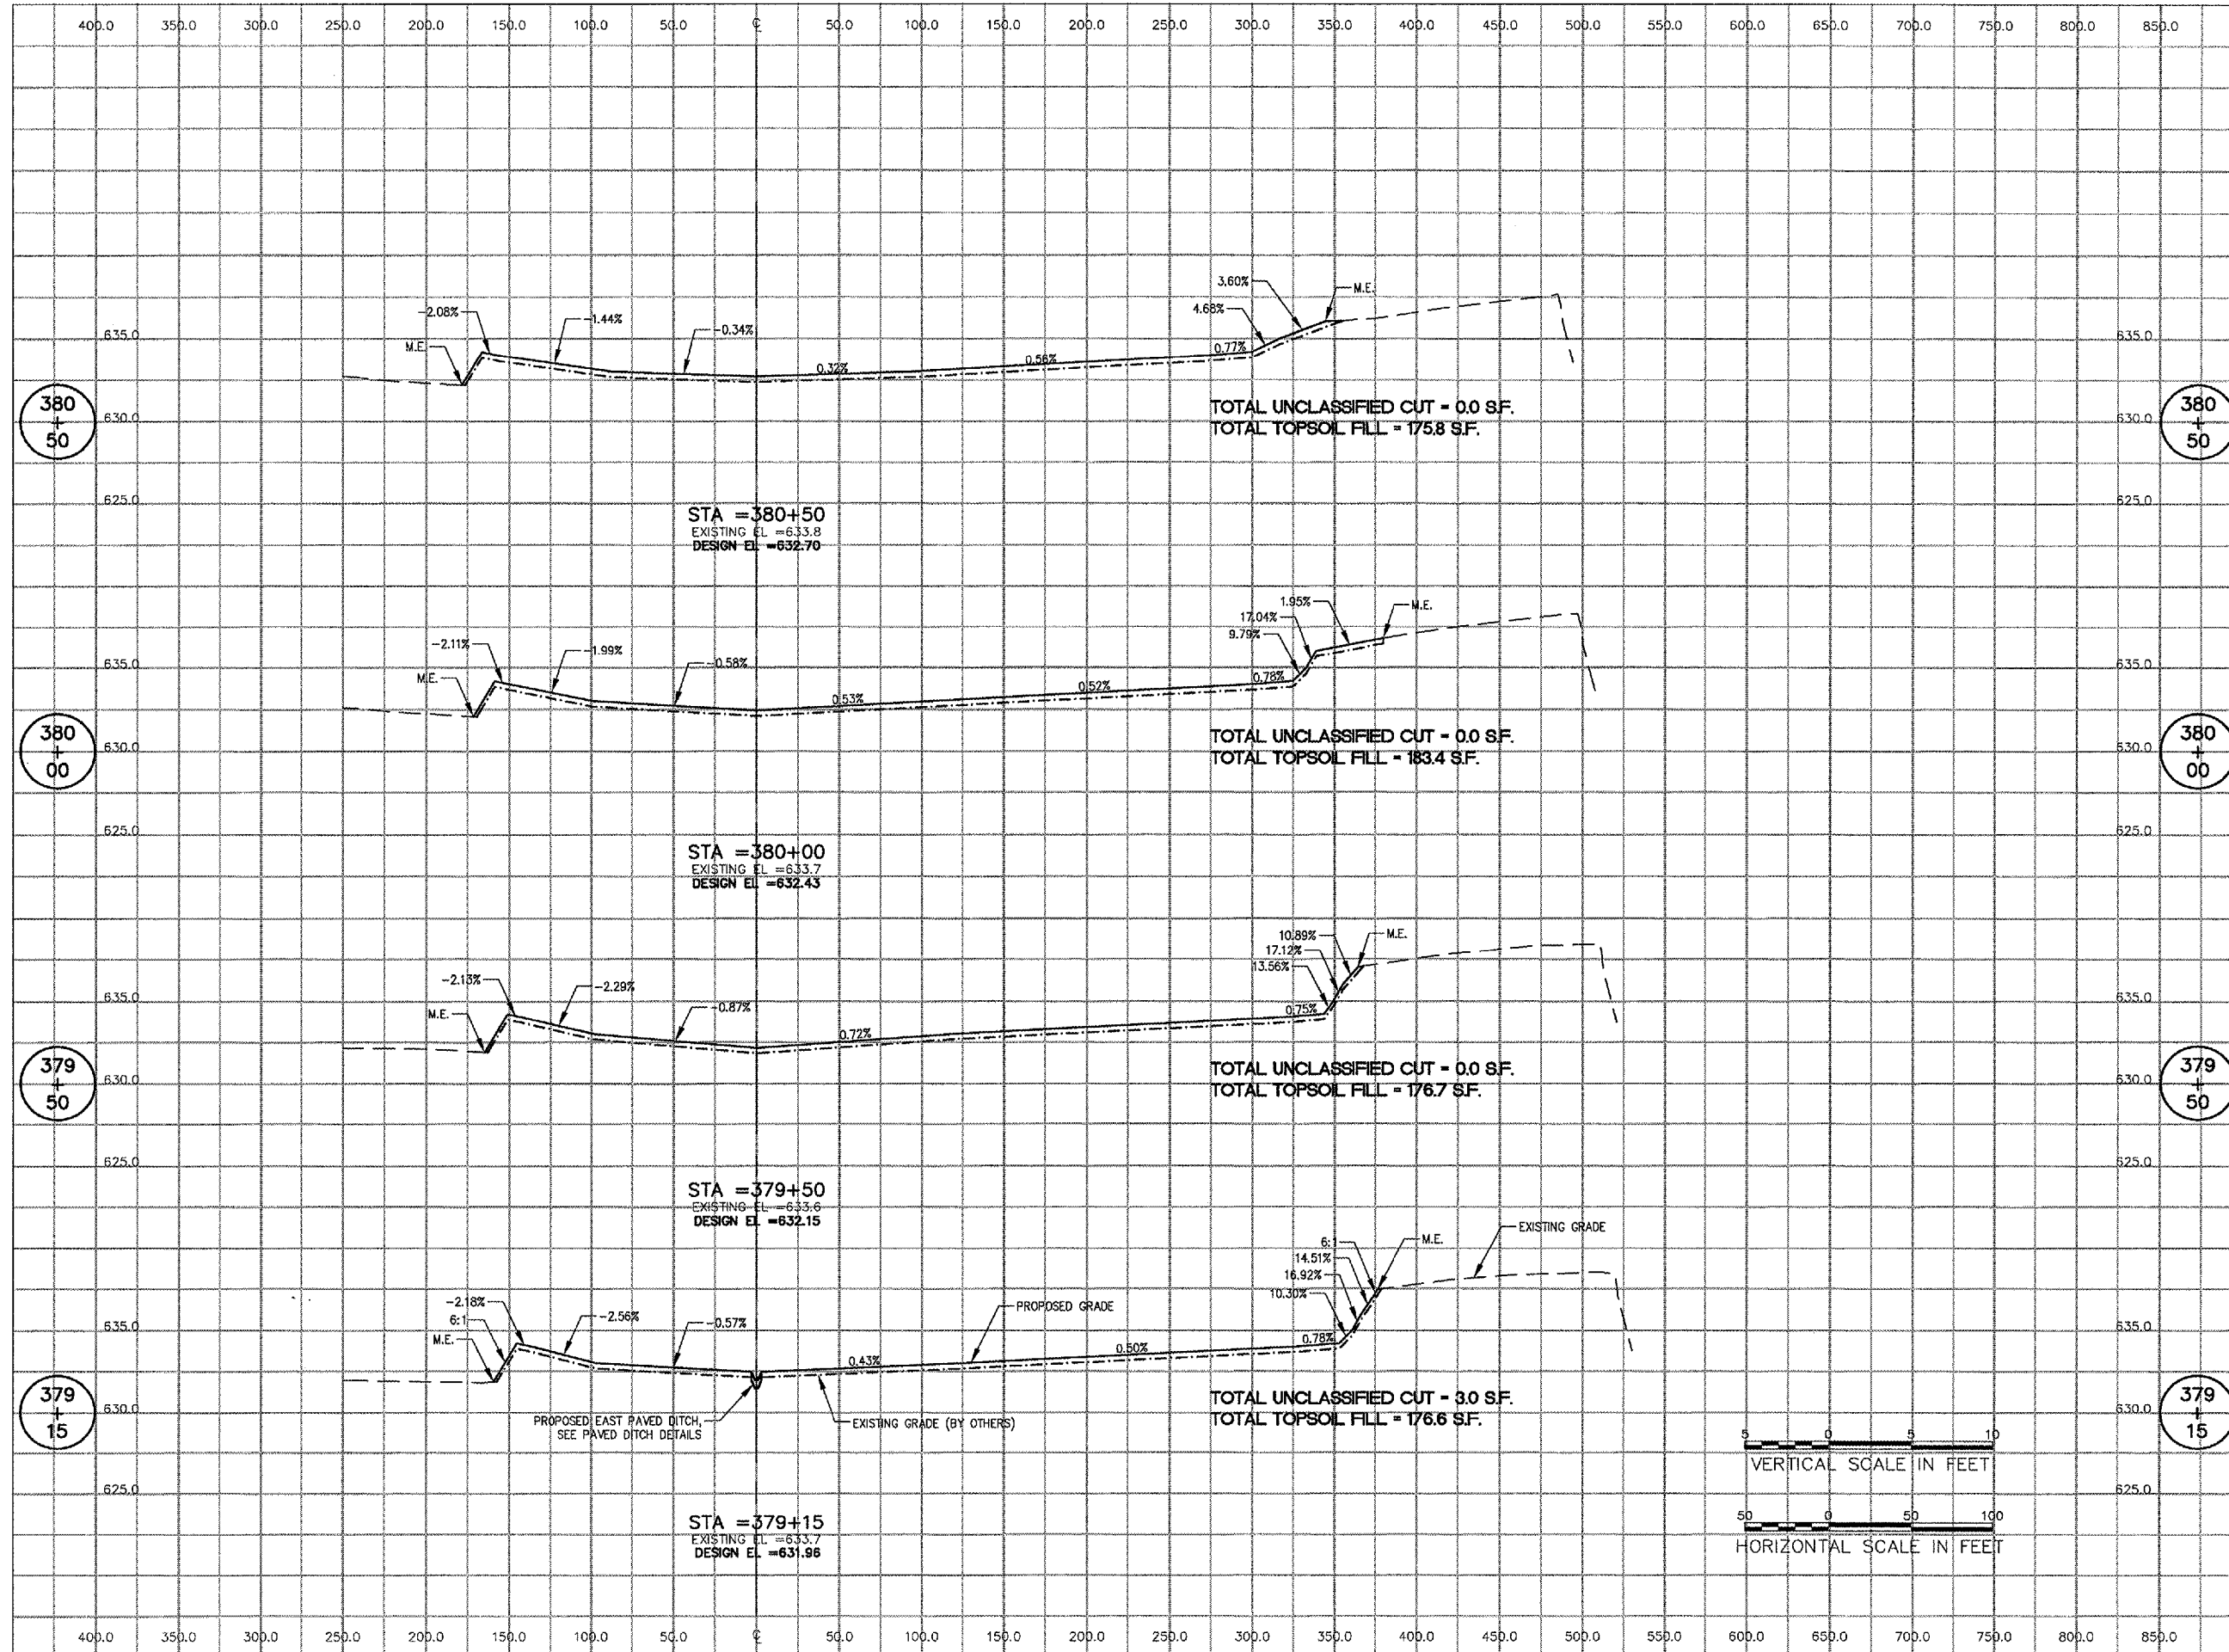

P:\05\005\02040\05C8046\DRAWINGS\SHEETS\36-CROSS SECTIONS ALIGN 300.DWG MAY 08, 2006 1:54PM LDH