

LE037



HANSON PROFESSIONAL SERVICES INC.

815 Commerce Drive, Suite 200  
Oak Brook, Illinois 60523  
Telephone: 630.990.3800  
Fax: 630.990.3801




JOLIET REGIONAL PORT DISTRICT

1 Hangar Road  
Romeoville, Illinois 60446  
Telephone: 815.838.9497  
Fax: 815.838.9524

CONSTRUCT RUNWAY 2-20  
DRAINAGE CULVERTS AND  
IMPROVEMENTS

AIP PROJECT NO. 3-17-0140-B40  
IDA PROJECT NO. LOT-3596

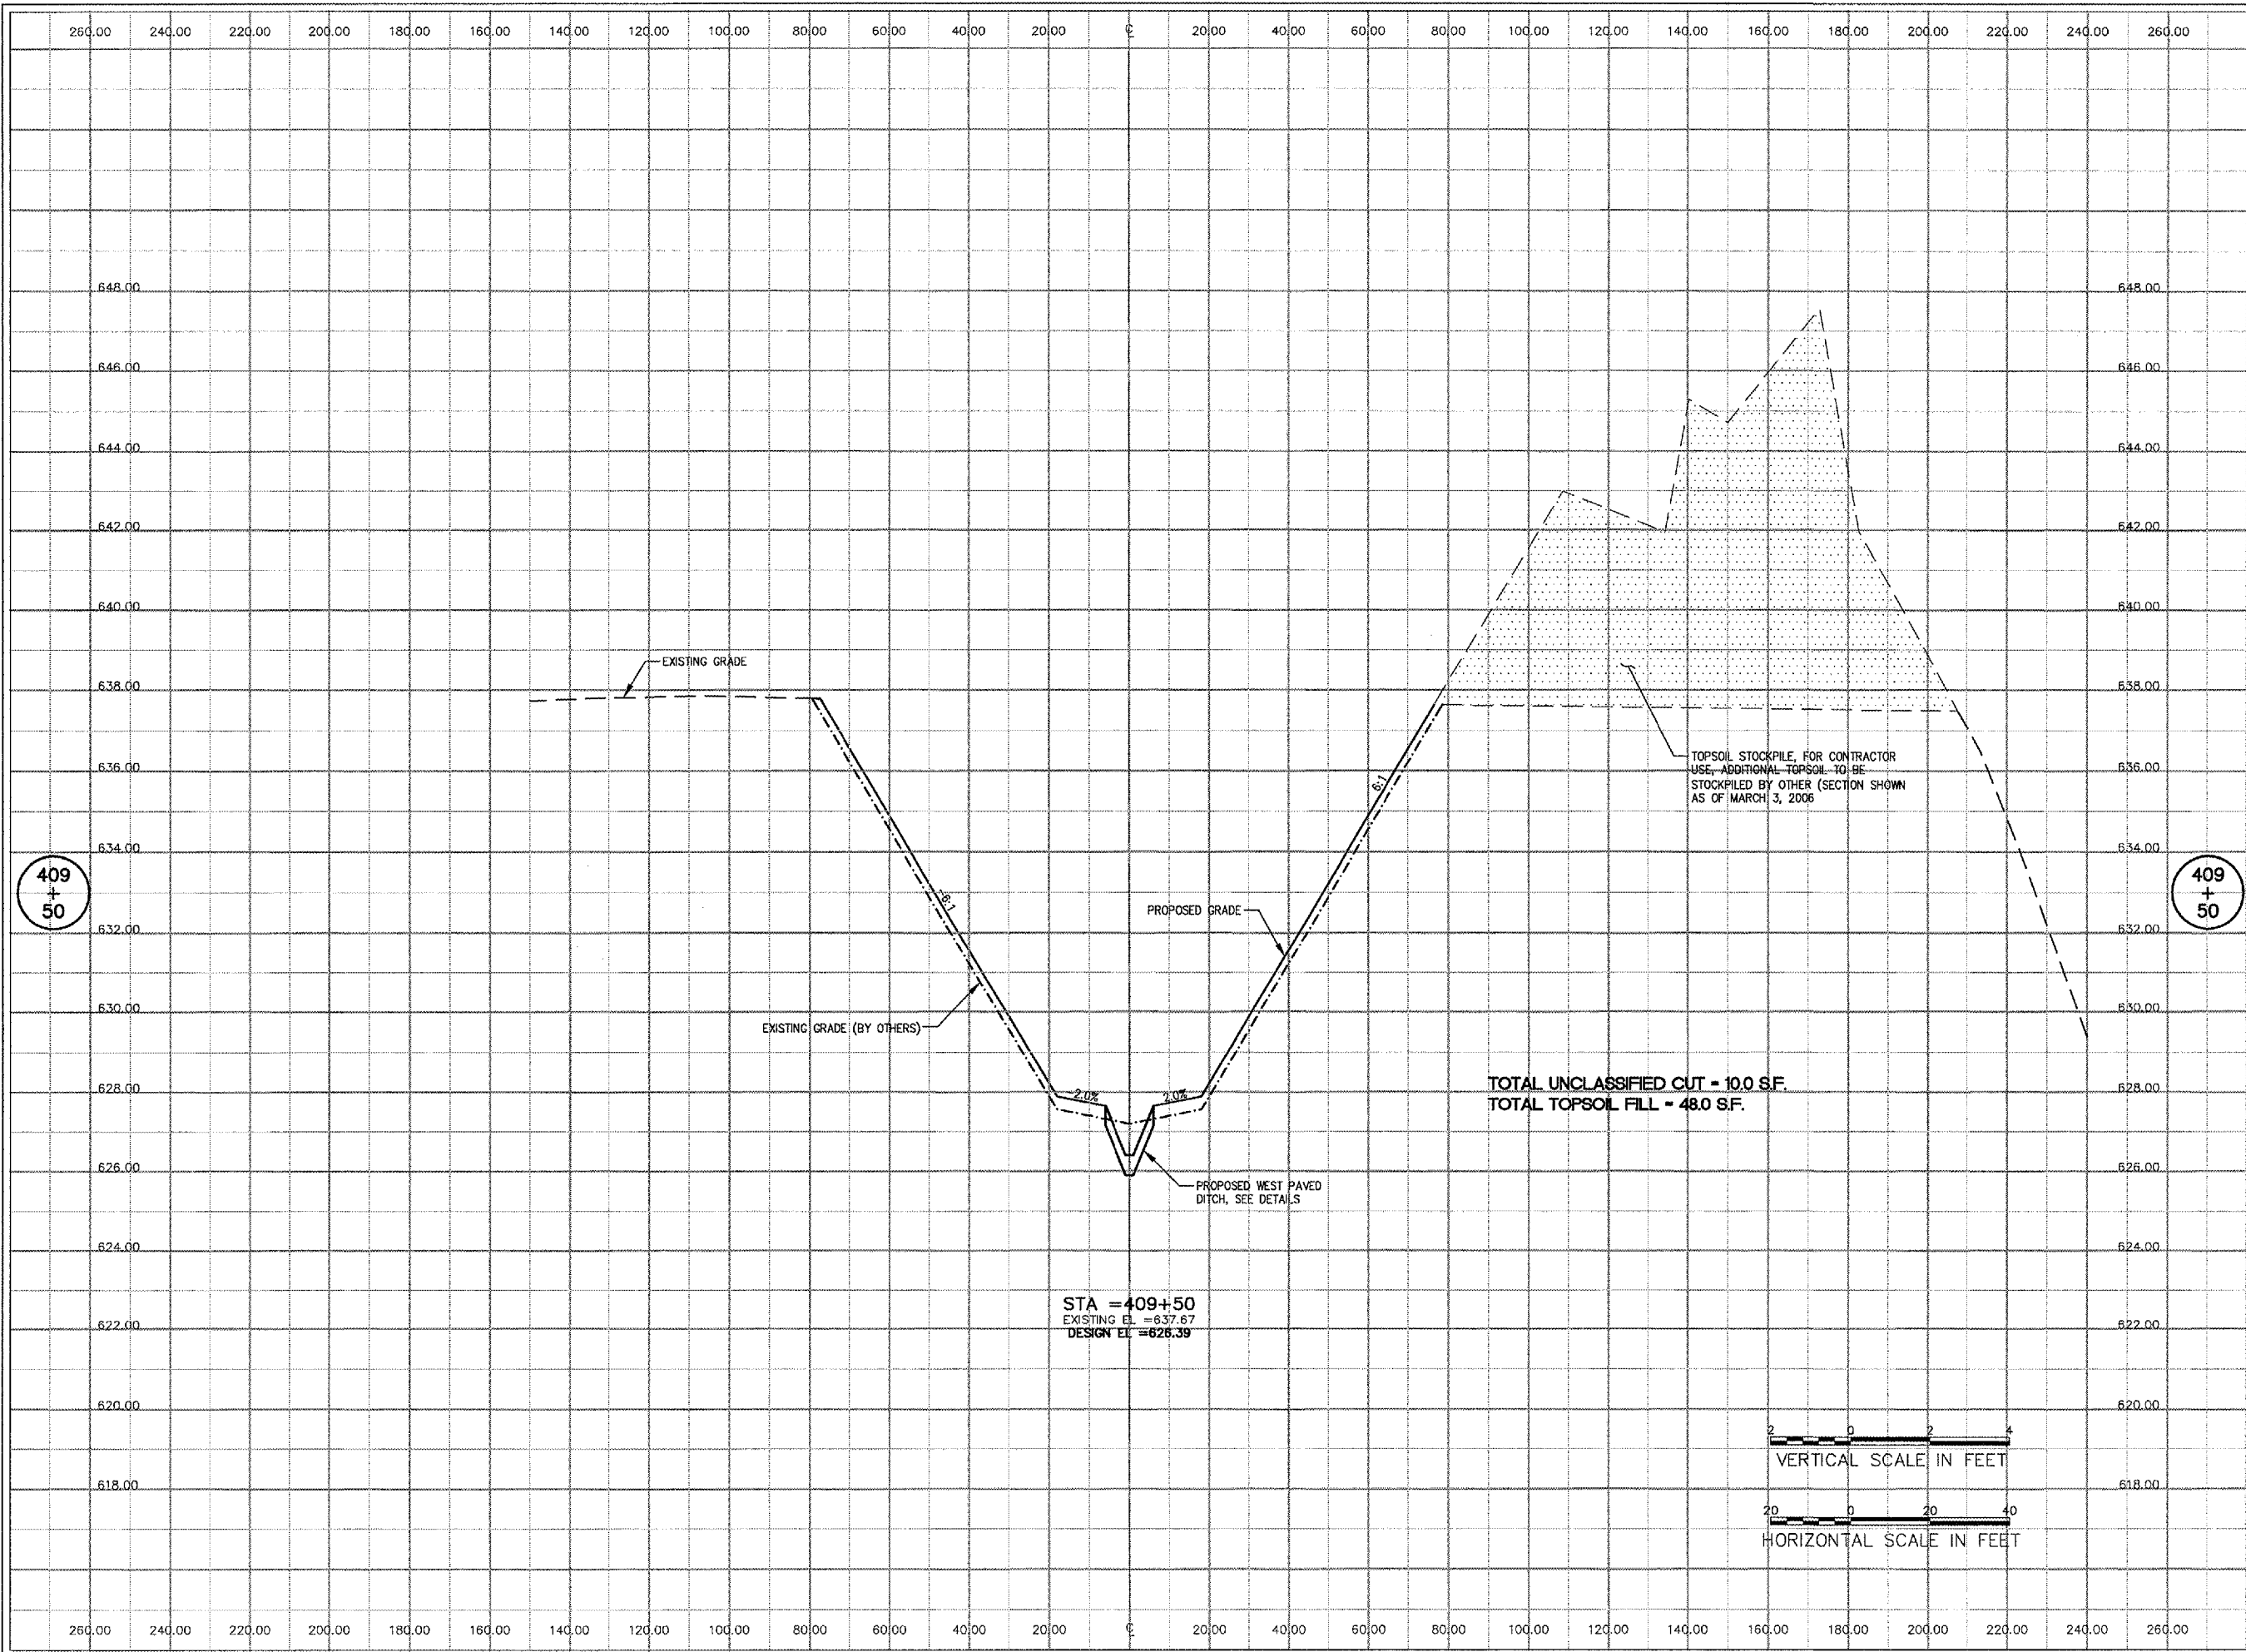

No.	Drawing Issue Description	Date	By

Date  
MAY 5, 2006

Sheet Title  
CROSS SECTIONS  
ALIGNMENT 400  
STA 409+50

840-05C8046  
Project Number  
LDH 12/28/05  
Layout By Date  
LDH 12/28/05  
Designed By Date  
CRC 05/05/06  
Reviewed By Date  
LDH  
Drawn By

X:\05\095\00840\05C8046\DRAWINGS\05C8046-33-CROSS SECTIONS ALIGN 400.DWG MAY 08 2006 1:54PM LDH