


2: \AS\J065\00940\05C8046\DRAWINGS\SHEETS\38-CROSS SECTIONS ALIGN 400\INC MAY 08, 2006 1:59PM LDH

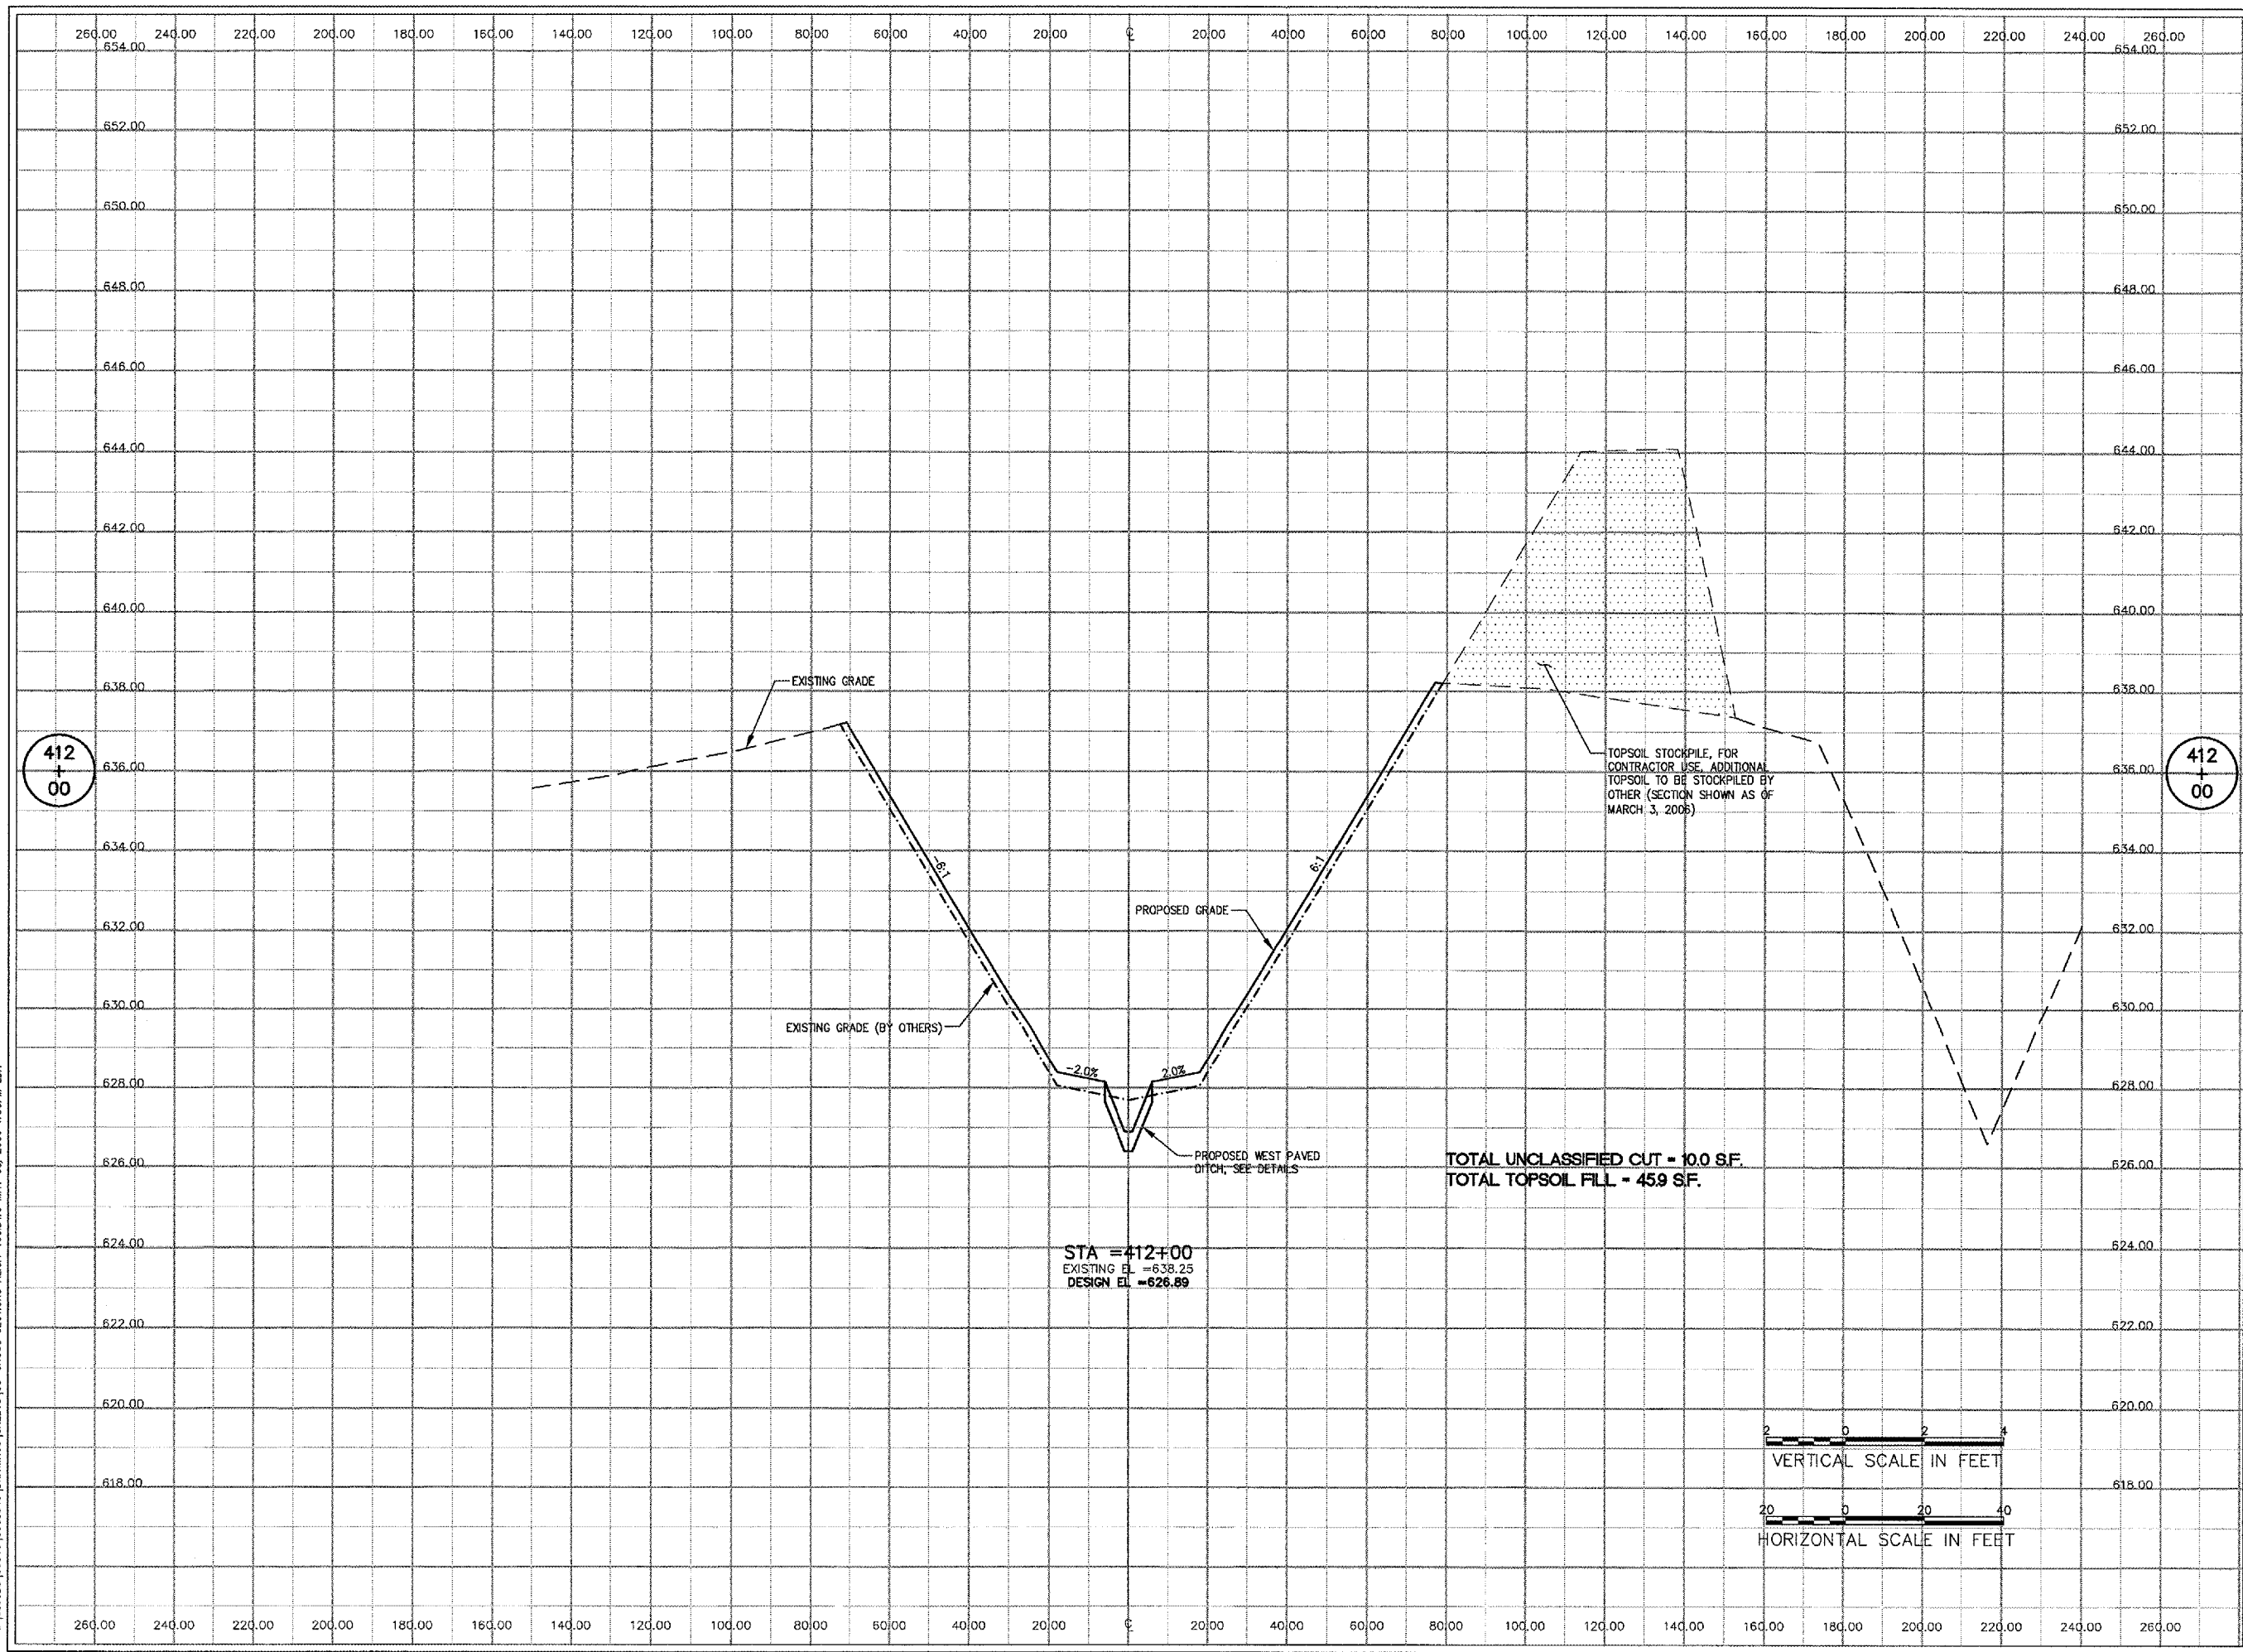

LE037



HANSON PROFESSIONAL SERVICES INC.

815 Commerce Drive, Suite 200
 Oak Brook, Illinois 60523
 Telephone: 630.990.3800
 Fax: 630.990.3801



JOLIET REGIONAL PORT DISTRICT

1 Hangar Road
 Romeoville, Illinois 60446
 Telephone: 815.838.9497
 Fax: 815.838.9524

CONSTRUCT RUNWAY 2-20
 DRAINAGE CULVERTS AND
 IMPROVEMENTS

AIP PROJECT NO. 3-17-0140-B40
 IDA PROJECT NO. LOT-3596

No.	Drawing Issue Description	Date	By

Date
 MAY 5, 2006

Sheet Title
**CROSS SECTIONS
 ALIGNMENT 400
 STA 412+00**

840-05C8046
 Project Number
 LDH 12/28/05
 Layout By Date
 LDH 12/28/05
 Designed By Date
 CRC 05/05/06
 Reviewed By Date
 LDH
 Drawn By