



HANSON PROFESSIONAL SERVICES INC.

815 Commerce Drive, Suite 200
Oak Brook, Illinois 60523
Telephone: 630.990.3800
Fax: 630.990.3801




JOLIET REGIONAL PORT DISTRICT

1 Hangar Road
Romeoville, Illinois 60446
Telephone: 815.838.9497
Fax: 815.838.9524

CONSTRUCT RUNWAY 2-20
DRAINAGE CULVERTS AND
IMPROVEMENTS

AIP PROJECT NO. 3-17-0140-B40
IDA PROJECT NO. LOT-3596

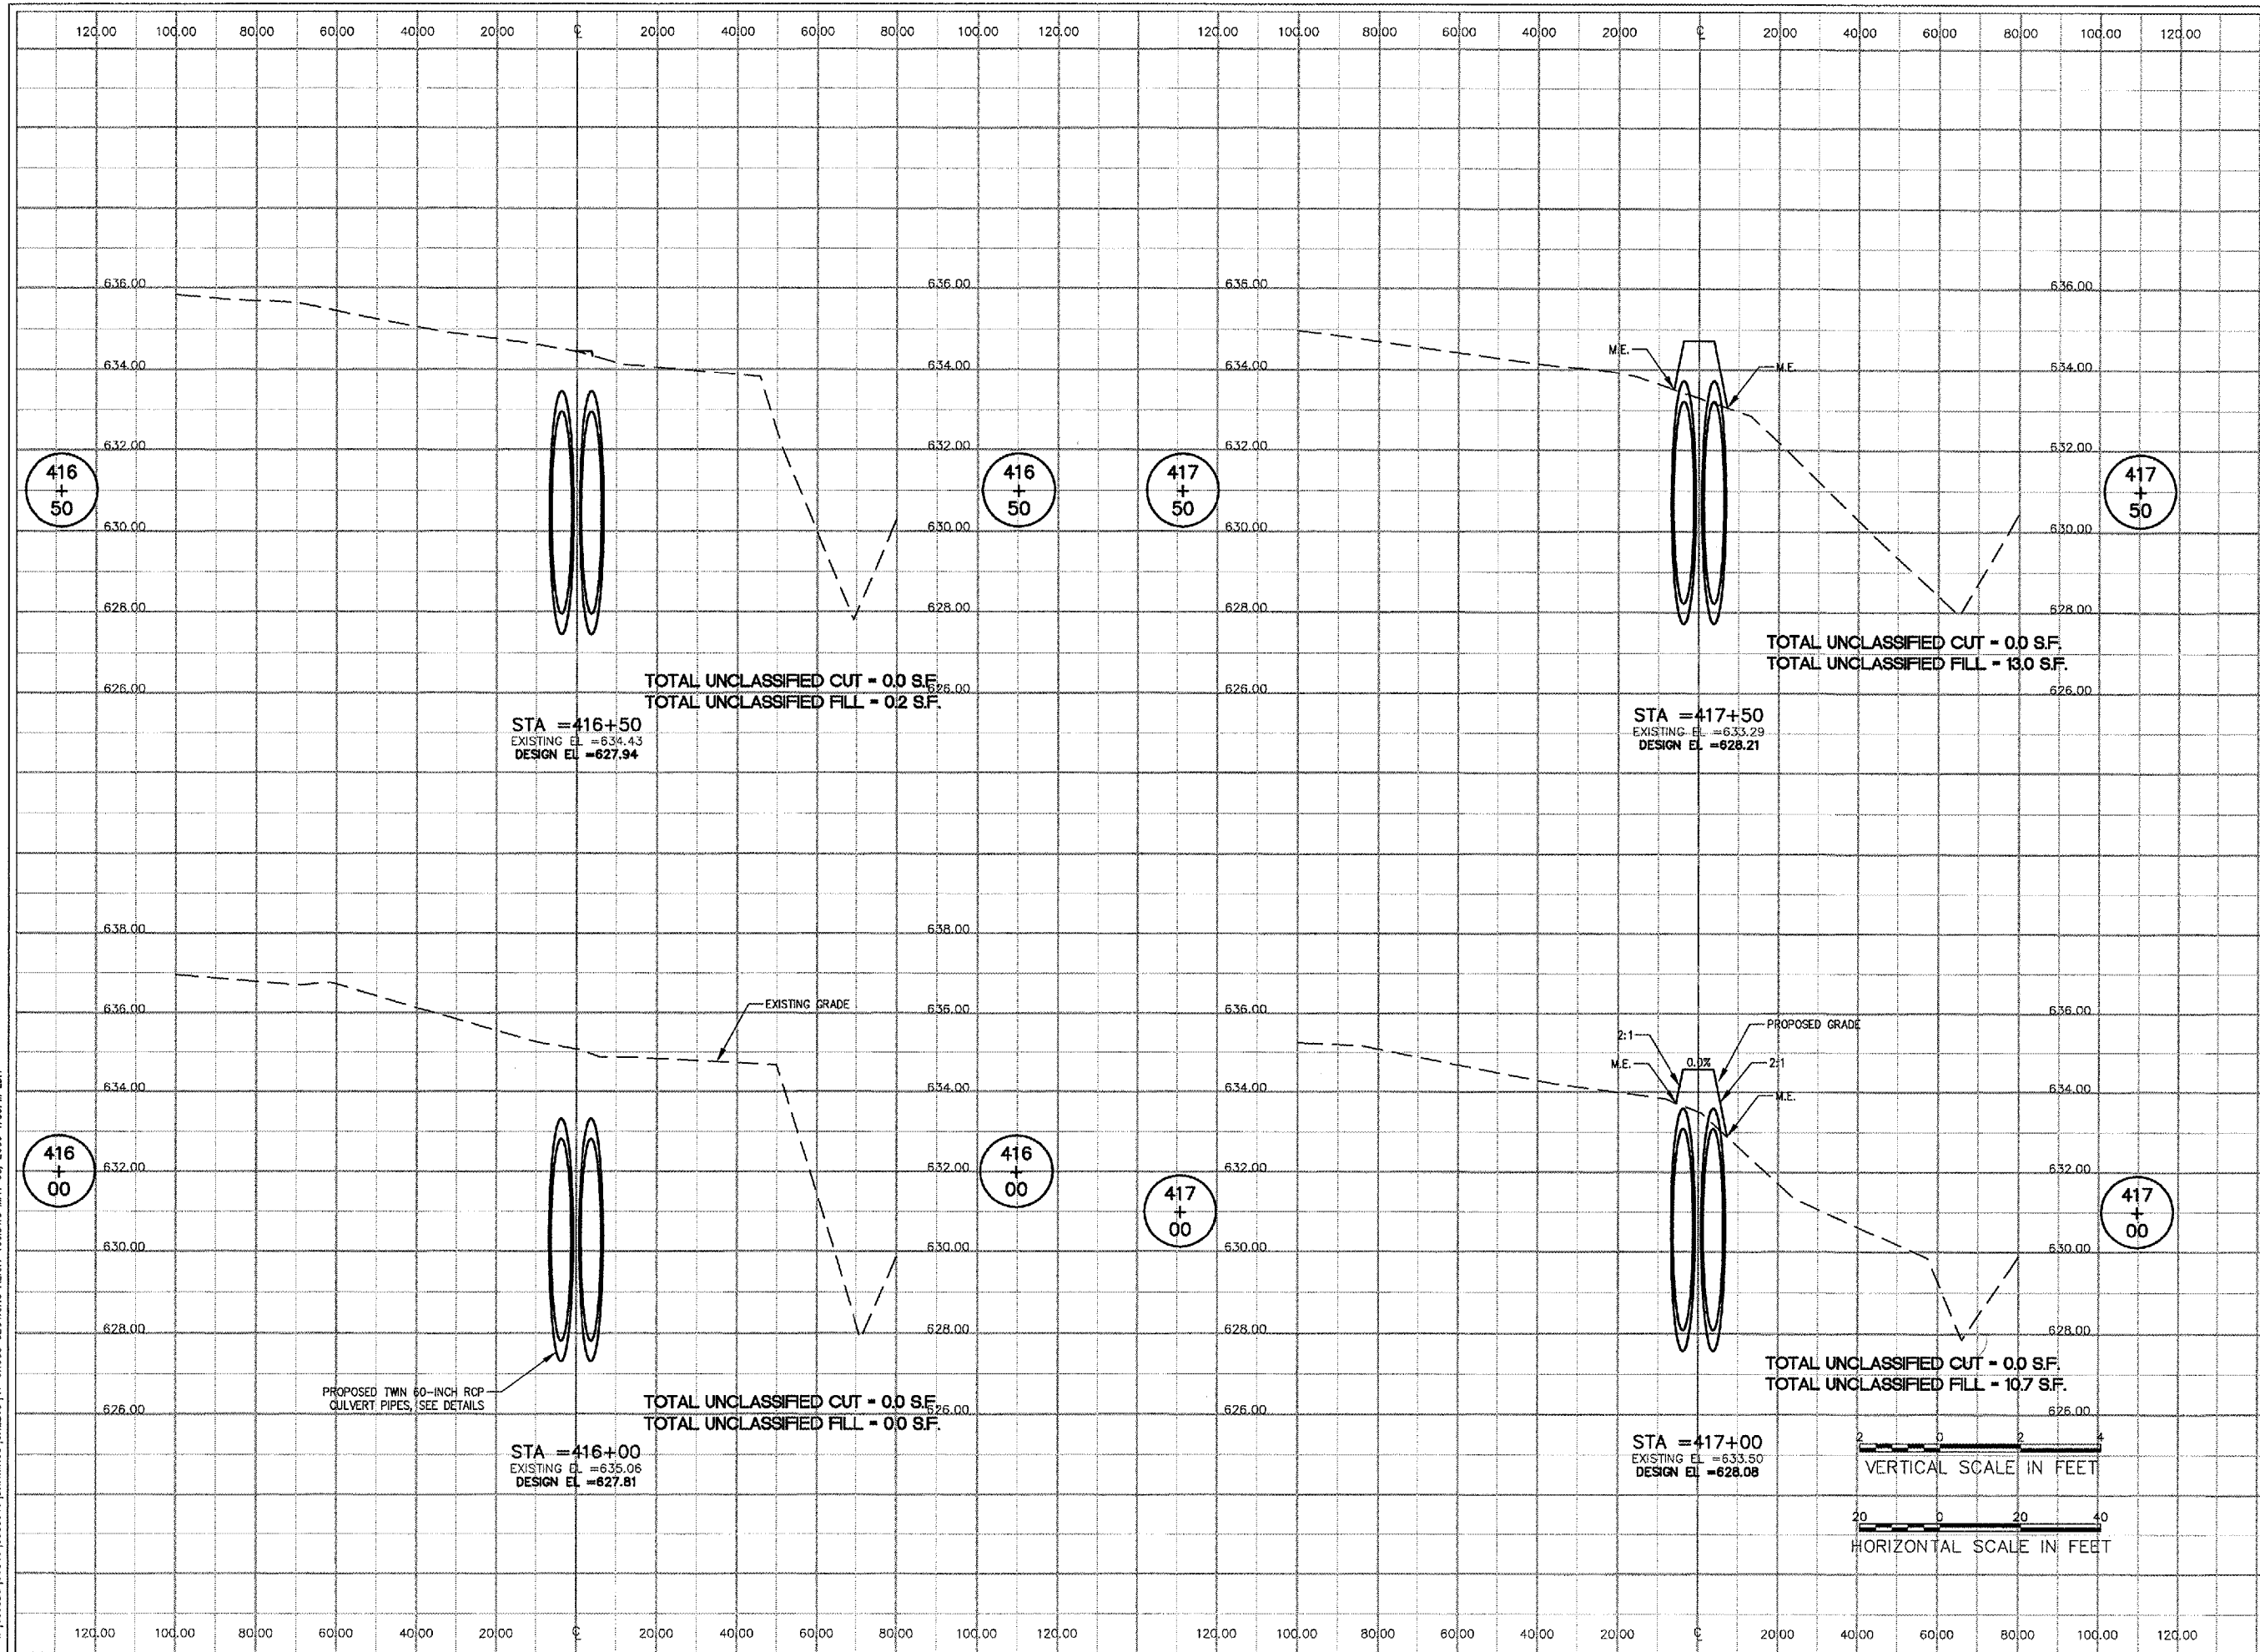

No.	Drawing Issue Description	Date	By

Date: MAY 5, 2006
Sheet Title:

CROSS SECTIONS
ALIGNMENT 400
STA 416+00 TO
STA 417+50

840-05C8046	
Project Number	
LDH	01/16/06
Layout By	Date
LDH	01/16/06
Designed By	Date
CRC	05/05/06
Reviewed By	Date
LDH	
Drawn By	

I:\050005\00840\05C8046\DRAWINGS\SHEETS\41-CROSS SECTIONS ALIGN 400.DWG MAY 08, 2006 1:55PM LDH