




HANSON PROFESSIONAL SERVICES INC.

815 Commerce Drive, Suite 200
Oak Brook, Illinois 60523
Telephone: 630.990.3800
Fax: 630.990.3801

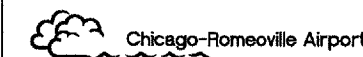

JOLIET REGIONAL PORT DISTRICT

1 Hangar Road
Romeoville, Illinois 60446
Telephone: 815.838.9497
Fax: 815.838.9524



CONSTRUCT RUNWAY 2-20
DRAINAGE CULVERTS AND
IMPROVEMENTS

AIP PROJECT NO. 3-17-0140-B40
IDA PROJECT NO. LOT-3596

SOILS INVESTIGATION PERFORMED BY:
GROUND ENGINEERING CONSULTANTS, INC.
350 PFINGSTON ROAD, SUITE 106
NORTHBROOK, ILLINOIS 60062

NOTES:

- 1. A COMPLETE GEOTECHNICAL REPORT FOR THE BORINGS SHOWN IS AVAILABLE UPON REQUEST BY THE CONTRACTOR.
- 2. BORING C-11 NOT TAKEN.

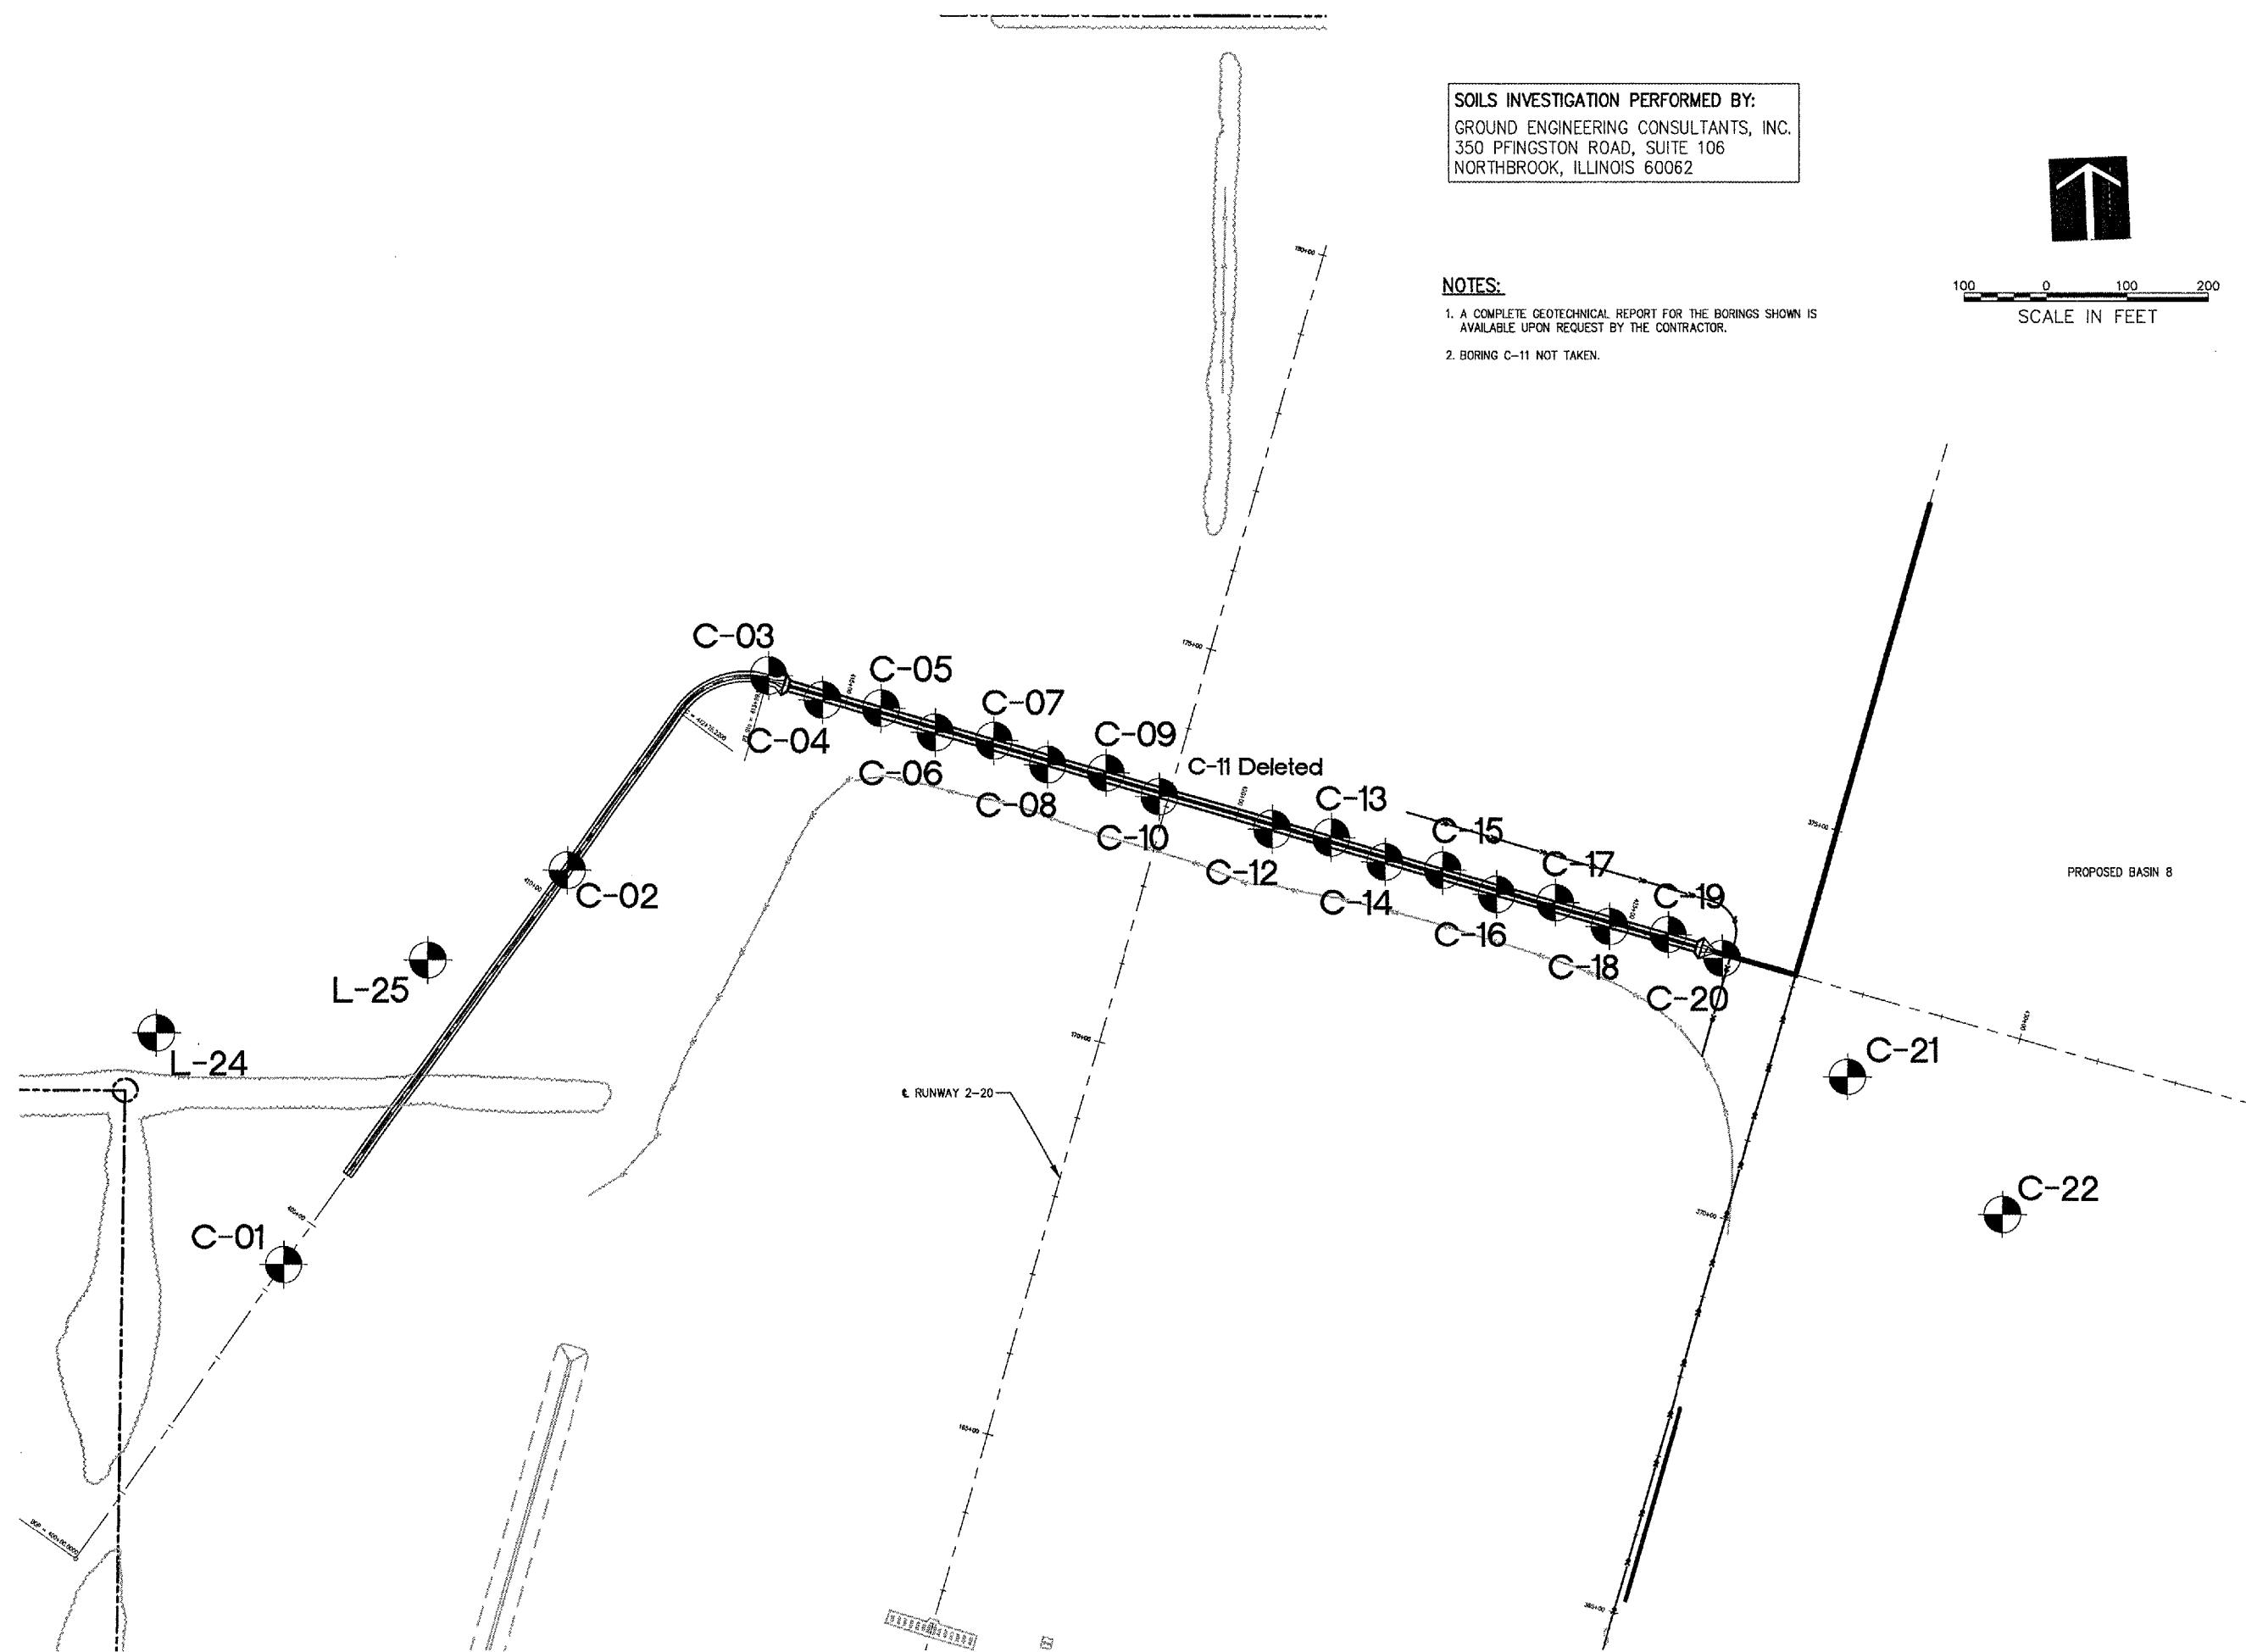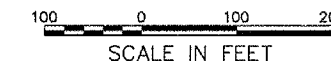

No.	Drawing Issue Description	Date	By

Date
MAY 5, 2006
Sheet Title

BORING LOCATION MAP

840-05C8046
Project Number
LDH 10/06/05
Layout By Date
LDH 10/06/05
Designed By Date
CRC 05/05/06
Reviewed By Date
LDH
Drawn By

I:\05-005 (00840) 0002046 [DRAWINGS] SHEETS [57-BORING LOCATIONS.DWG MAY 08, 2006 1:55PM LDH