




0
50

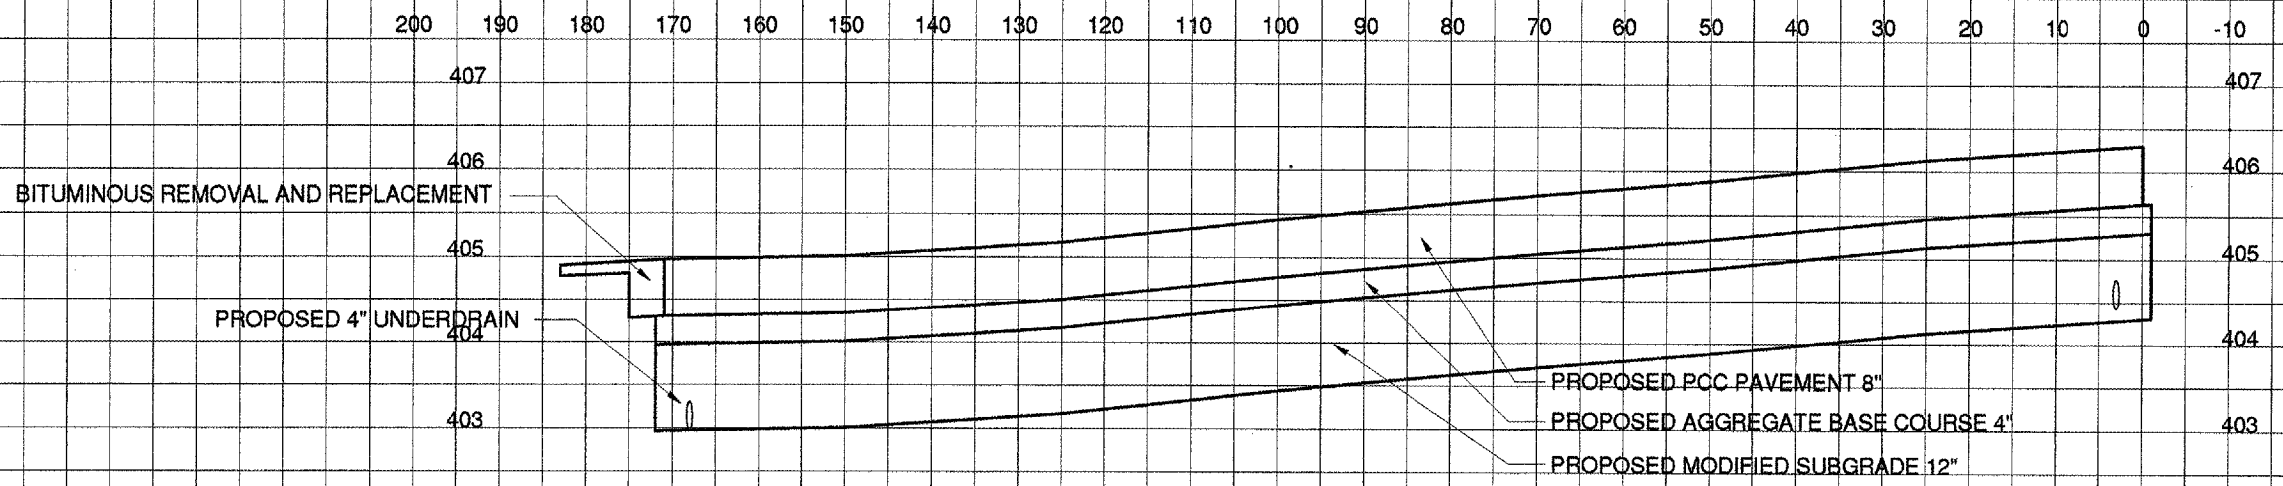

0
25

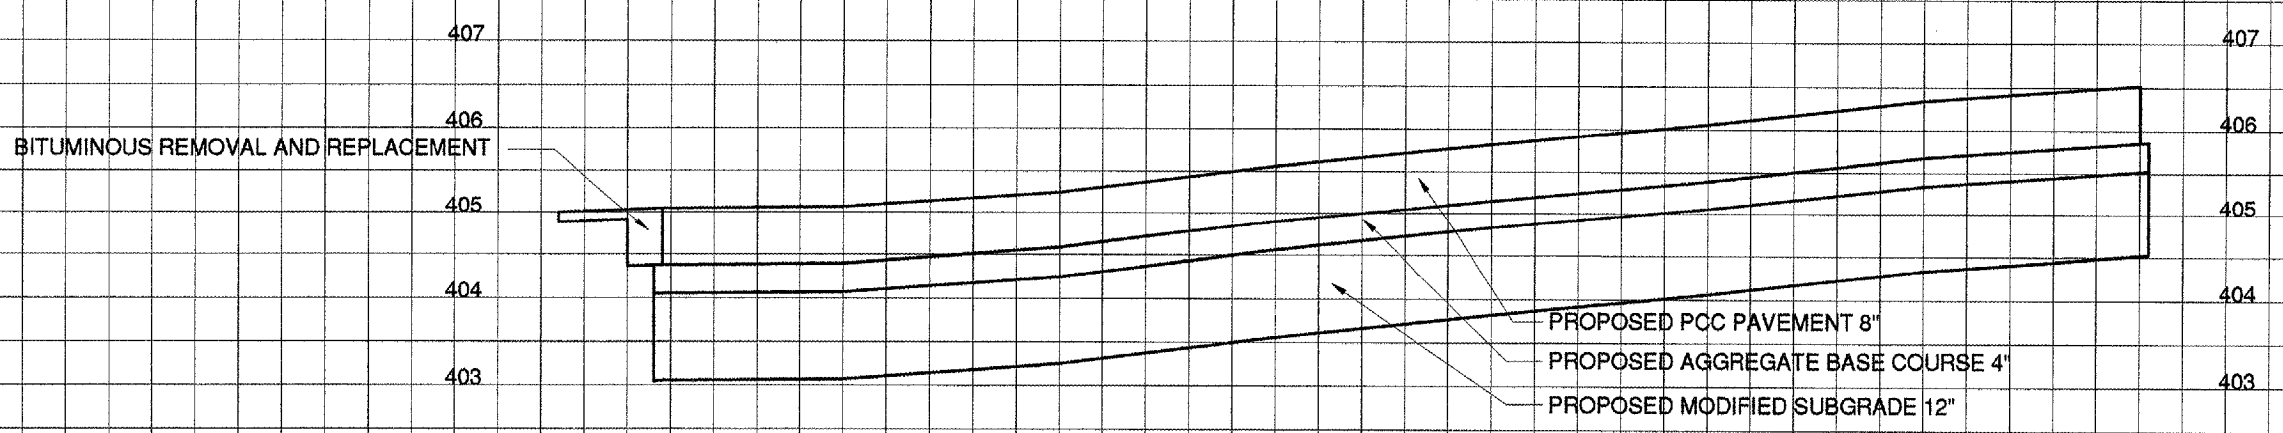

0
11

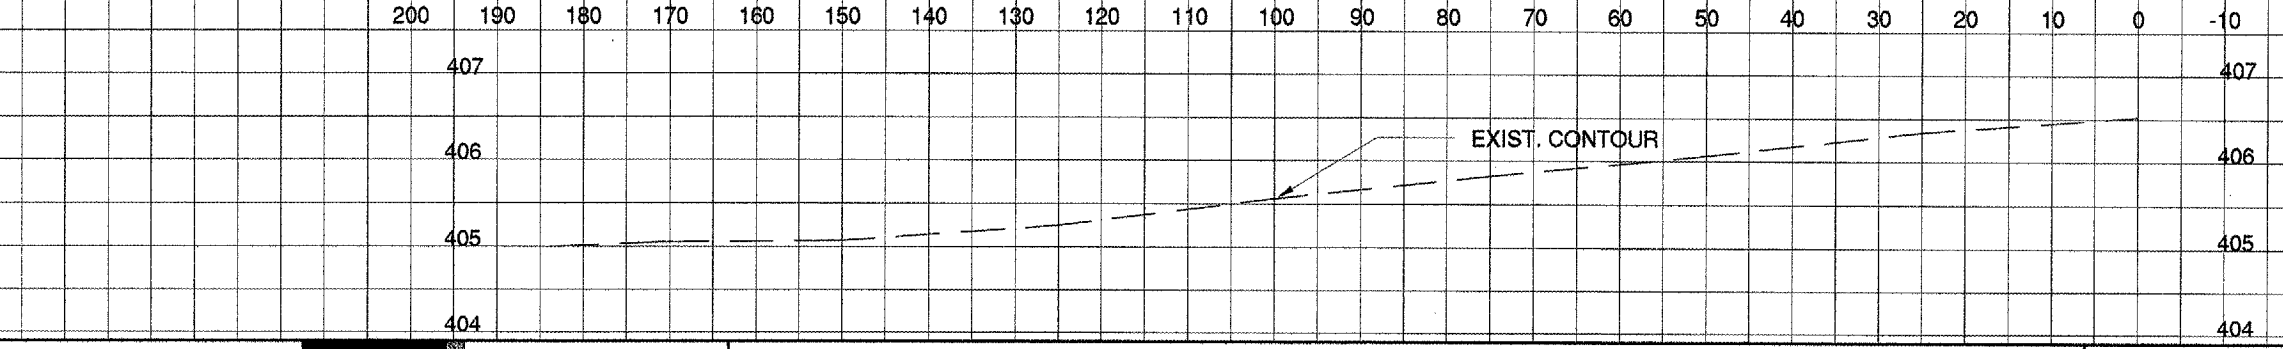

0
10.9

C:\PROJECTS\SIA\DOT PROJECTS\MDH-3576 HANGAR 1 RAMP\12 CROSS SECTIONS.dwg



Illinois Department of Transportation
Division of Aeronautics



Poirier Associates P.C.
Engineering and Architectural
Services Group
665 N. Airport Road
Suite 115 Terminal Building
Murphysboro, Illinois 62966
Telephone (618)549-5181
Fax (618)529-5444
E-mail poirier@intmet.net



REHABILITATE HANGAR 1 APRON
SOUTHERN ILLINOIS AIRPORT
CARBONDALE / MURPHYSBORO, ILLINOIS

DATE: 06 APRIL, 2006
DRAWN: CWB
CHECKED: DD
APPROVED: BCP
PROJECT NO. PA05036
IL PROJ. NO. MDH-3576
REVISIONS:
© 2006 POIRIER ASSOCIATES P.C.
ALL RIGHTS RESERVED

CROSS SECTIONS
SHEET NO.
12
OF 14