

STATE OF ILLINOIS  
DEPARTMENT OF TRANSPORTATION


F.A. + RTE.	SECTION	COUNTY	TOTAL SHEETS	SHEET NO.
VAR	*	*	25	1
ILLINOIS CONTRACT NO. 72J33			* D6 TRAFFIC SIGNAL MOD 2017	

# PROPOSED HIGHWAY PLANS



FOR INDEX OF SHEETS, SEE SHEET NO. 2

SEE SCHEDULE OF QUANTITIES FOR COUNTY AND INTERSECTION LOCATIONS

VARIOUS ROUTES  
SECTION D6 TRAFFIC SIGNAL MOD 2017  
PROJECT HSIP-000V(107)  
TRAFFIC SIGNAL BACKPLATE  
VARIOUS COUNTIES  
C-96-071-16

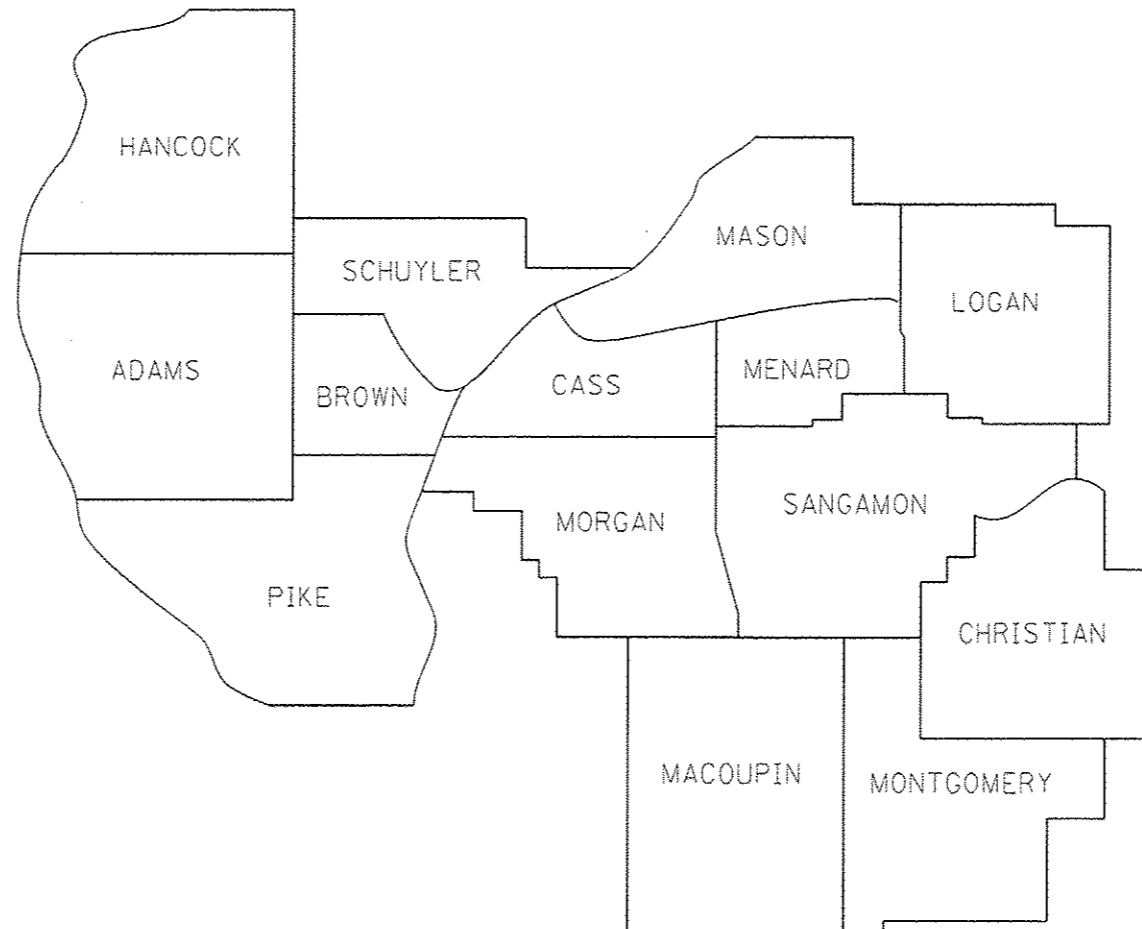

LOCATION MAP

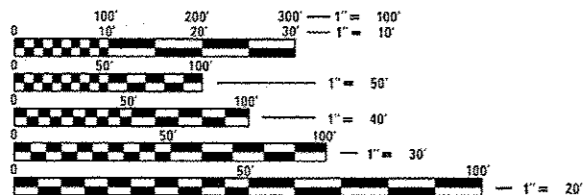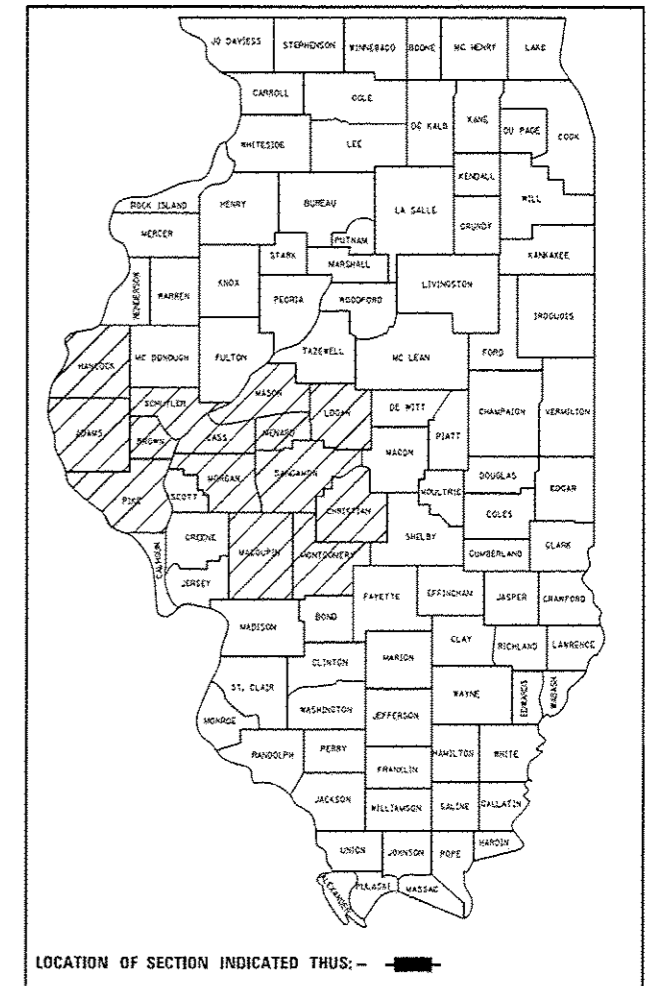

FULL SIZE PLANS HAVE BEEN PREPARED USING STANDARD ENGINEERING SCALES. REDUCED SIZED PLANS WILL NOT CONFORM TO STANDARD SCALES. IN MAKING MEASUREMENTS ON REDUCED PLANS, THE ABOVE SCALES MAY BE USED.

J.U.L.I.E.  
JOINT UTILITY LOCATION INFORMATION FOR EXCAVATION  
1-800-892-0123  
OR 811

PROJECT ENGINEER: JAY EDWARDS 217-785-0597  
TEAM MANAGER: JONATHAN W. COX 217-782-1378

CONTRACT NO. 72J33

STATE OF ILLINOIS  
DEPARTMENT OF TRANSPORTATION

SUBMITTED 17 March 2017

*[Signature]* REGIONAL ENGINEER

May 12 2017  
*Mahmud M. Adib, P.E.*  
ENGINEER OF DESIGN AND ENVIRONMENT

May 12 2017  
*[Signature]* DIRECTOR OF PROGRAM DEVELOPMENT

PRINTED BY THE AUTHORITY  
OF THE STATE OF ILLINOIS

**NOTES**

1. ANY REFERENCE TO THE STANDARDS THROUGHOUT THE PLANS SHALL BE INTERPRETED TO BE THE LATEST STANDARDS OF THE DEPARTMENT AS INCLUDED IN THE PLANS.
2. NO EXCAVATION ANTICIPATED ON THIS PROJECT WHICH WOULD AFFECT UTILITIES, SHOULD ANY EXCAVATION BE REQUIRED, J.U.L.I.E. SHALL BE NOTIFIED A MINIMUM OF 48 HOURS IN ADVANCE. PHONE NUMBER: 800-892-0123
3. WHERE SECTION OF SUBSECTION MONUMENTS ARE ENCOUNTERED, THE ENGINEER SHALL BE NOTIFIED BEFORE SUCH MONUMENTS ARE MOVED. THE CONTRACTOR SHALL PROTECT AND CAREFULLY PRESERVE ALL PROPERTY MARKS, MONUMENTS, AND PERMANENT SURVEY MARKERS UNTIL THE OWNER, AND AUTHORIZED SURVEYOR OR AGENT HAS WITNESS OR OTHERWISE REFERENCED THEIR LOCATION.

**STANDARDS**

701006-05	OFF-ROAD OPERATIONS, 2L, 2W, 15' (4.5 m) TO 24" (600 mm) FROM PAVEMENT EDGE
701101-05	OFF-ROAD OPERATIONS, MULTILANE, 15' (4.5 m) TO 24" (600 mm) FROM PAVEMENT EDGE
701201-04	LANE CLOSURE, 2L, 2W, DAY ONLY, FOR SPEEDS > 45 MPH
701501-06	URBAN LANE CLOSURE, 2L, 2W, UNDIVIDED
701601-09	URBAN LANE CLOSURE, MULTILANE 1W OR 2W WITH NONTRAVERSABLE MEDIAN
701602-08	URBAN LANE CLOSURE, MULTILANE 2W WITH BIDIRECTIONAL LEFT TURN LANE
701701-10	URBAN LANE CLOSURE, MULTILANE INTERSECTION
701801-06	LANE CLOSURE, MULTILANE 1W OR 2W CROSSWALK OR SIDEWALK CLOSURE
701901-06	TRAFFIC CONTROL DEVICES

**INDEX OF SHEETS**

- 1 COVER SHEET
- 2 INDEX OF SHEETS, GENERAL NOTES, STANDARDS, SIGNATURES
- 3 SUMMARY OF QUANTITIES
- 4-11 SCHEDULE OF QUANTITIES
- 12-25 COUNTY MAPS W/BACKPLATE LOCATIONS

DISTRICT SIX

EXAMINED January 25th 20 17  
*Alan C. Wainwright*  
 OPERATIONS ENGINEER

EXAMINED January 13 20 17  
*Ron A. Chambers*  
 PROJECT IMPLEMENTATION ENGINEER

EXAMINED March 1 20 17  
*Jeffrey P. Meyer*  
 PROGRAM DEVELOPMENT ENGINEER

FILE NAME #	USER NAME = oaks	DESIGNED - DMS	REVISED -	<b>STATE OF ILLINOIS DEPARTMENT OF TRANSPORTATION</b>	<b>INDEX OF SHEETS, GENERAL NOTES, &amp; HIGHWAY STANDARDS</b>	F.A. RTE.	SECTION	COUNTY	TOTAL SHEETS	SHEET NO.
pw\11084EBIDINTEG\illinois.gov\PW1007\De	uments\1007\Office\District 6\Projects\067	DRAWN Data\CAD\sheet\0672J33-sht.genn	REVISED -			VAR	-	-	25	2
PLOT SCALE = 48:2000 1" = 100'	CHECKED -	REVIS	REVIS			CONTRACT NO. 72J33				
Default	PLOT DATE = 3/14/2017	DATE -	REVIS	SCALE: SHEET 1 OF 1 SHEETS STA. TO STA.		ILLINOIS FED. AID PROJECT				

THIS IS A

6-00783-0000	6-00783-100
✓ URBAN	RURAL ✓
90% FEDS ✓ 10% STATE ✓ CONST CODE 0021 ✓	

CODE NO.	ITEM	UNIT	TOTAL QUANTITY	INSIDE SPRINGFIELD MPO	OUTSIDE SPRINGFIELD MPO
67100100	MOBILIZATION	L SUM	1	0.60	0.40
X7010216	TRAFFIC CONTROL AND PROTECTION, (SPECIAL)	L SUM	1	0.60	0.40
88200510	TRAFFIC SIGNAL BACKPLATE RETROREFLECTIVE	EACH	1,806	1,027	779
X0325469	MODIFY EXISTING TRAFFIC SIGNAL BACKPLATE	EACH	161	111	50

v

FILE NAME :	USER NAME : Veranskfa	DESIGNED - DMS	REVISED -	<b>STATE OF ILLINOIS DEPARTMENT OF TRANSPORTATION</b>	<b>SUMMARY OF QUANTITIES</b>				F.A. RTE.	SECTION	COUNTY	TOTAL SHEETS	SHEET NO.
PROJECT :	PROJECT :	PROJECT :	PROJECT :		REVISED -	SCALE:	SHEET 1	OF 1	SHEETS	STA.	TO STA.	25	3
PLLOT SCALE :	PLLOT SCALE :	CHECKED -	REVISED -		CONTRACT NO. 72J33								
PLLOT DATE :	PLLOT DATE :	DATE -	REVISED -		ILLINOIS FED. AID PROJECT								

REV

ADAMS COUNTY						
INTERSECTION	88200510			X0325489		
	TRAFFIC SIGNAL BACKPLATE, RETROREFLECTIVE			MODIFY EXISTING TRAFFIC SIGNAL BACKPLATE		
	3-SECTION	4-SECTION	5-SECTION	3-SECTION	4-SECTION	5-SECTION
EACH	EACH	EACH	EACH	EACH	EACH	
QUINCY						
IL 96 EAST LEG (PAYSON RD.) AT IL 96 NORTH LEG (36TH ST.)	3		1			
IL 96 SOUTH LEG (36TH ST.) AT IL 96 WEST LEG (STATE ST.)	9					
IL 96 (STATE ST.) AT 30TH ST.	5					
IL 96 EAST LEG (STATE ST.) AT IL 96 NORTH LEG (24TH ST.)	5		2			
IL 96 (24TH ST.) AT MAINE ST.	6		2			
IL 96 (24TH ST.) AT CHESTNUT ST.	4					
IL 96 (24TH ST.) AT LOCUST ST.			6			
IL 96 (24TH ST.) AT WISMANN LANE	3		1			
IL 96 (24TH ST.) AT KOCHS LANE	6		2			
IL 57/US 24 NORTH LEG (3RD ST/GARDNER EXPY.) AT US 24/IL 57 EAST LEG (MAINE ST.)	7	1				
NB IL 57/US 24 NORTH LEG (4TH ST.) AT US 24 WEST LEG (MAINE ST.)	4					
IL 57/US 24 (4TH ST.) AT HAMPSHIRE ST.	5					
IL 57 (GARDNER EXPY.) AT RADIO RD.	5		4	5		2
IL 57 (GARDNER EXPY.) AT DENVER INDUSTRIAL	2					
IL 57 (GARDNER EXPY.) AT JEFFERSON ST.	9		2			
IL 104 (BROADWAY) AT US 24 (3RD ST.)	5					
IL 104 (BROADWAY) AT US 24 (4TH ST.)	4					
IL 104 (BROADWAY) AT 5TH ST.	8		2			
IL 104 (BROADWAY) AT 6TH ST.	7					
IL 104 (BROADWAY) AT 8TH ST.	5		1			
IL 104 (BROADWAY) AT 12TH ST.	4		4			
IL 104 (BROADWAY) AT 18TH ST.	4		4			
IL 104 (BROADWAY) AT IL 96 (24TH ST.)	2	2	2			
IL 104 (BROADWAY) AT 25TH ST.	8					
IL 104 (BROADWAY) AT 30TH ST.			4			
IL 104 (BROADWAY) AT 33RD ST.	6		2			
IL 104 (BROADWAY) AT 36TH ST.	2	2	2			
IL 104 (BROADWAY) AT 38TH ST.	4		2			
IL 104 (BROADWAY) AT 48TH ST.	6		3			
IL 104 (BROADWAY) AT 52ND ST.	3	1	1			
IL 104 (BROADWAY) AT 54TH ST.		1	5			
IL 104 (BROADWAY) AT SB I-72 RAMP	1			2		
IL 104 (BROADWAY) AT NB I-72 RAMP	4					
SUBTOTAL	146	7	52	7	0	2
TOTAL		205			9	

BROWN COUNTY						
INTERSECTION	88200510			X0325489		
	TRAFFIC SIGNAL BACKPLATE, RETROREFLECTIVE			MODIFY EXISTING TRAFFIC SIGNAL BACKPLATE		
	3-SECTION	4-SECTION	5-SECTION	3-SECTION	4-SECTION	5-SECTION
	EACH	EACH	EACH	EACH	EACH	EACH
MOUNT STERLING						
US 24 (MAIN ST.) AT IL 99 (PITTSFIELD RD.)	5		3	3		
US 24 (MAIN ST.) AT IL 99 (CROSS ST.)	3		3			
SUBTOTAL	8	0	6	3	0	0
TOTAL	14			3		

CASS COUNTY						
INTERSECTION	88200510			X0325489		
	TRAFFIC SIGNAL BACKPLATE, RETROREFLECTIVE			MODIFY EXISTING TRAFFIC SIGNAL BACKPLATE		
	3-SECTION	4-SECTION	5-SECTION	3-SECTION	4-SECTION	5-SECTION
	EACH	EACH	EACH	EACH	EACH	EACH
BEARDSTOWN						
IL 125 AT WAL-MART ENTRANCE	2		6			
IL 125 AT ARENZEVILLE RD	3	2	4			1
IL 125 AT WALL ST.	8		2			
IL 125 AT BOULEVARD RD.	6		5			
IL 125 AT US 67/IL 100 (GRAND AVE.)	6		2			
SUBTOTAL	25	2	19	0	0	1
TOTAL	46			1		

CHRISTIAN COUNTY						
INTERSECTION	88200510			X0325489		
	TRAFFIC SIGNAL BACKPLATE, RETROREFLECTIVE			MODIFY EXISTING TRAFFIC SIGNAL BACKPLATE		
	3-SECTION	4-SECTION	5-SECTION	3-SECTION	4-SECTION	5-SECTION
	EACH	EACH	EACH	EACH	EACH	EACH
PANA						
IL 16 (2ND ST.) AT LOCUST ST.	4					
US 51 (POPLAR ST.) AT 4TH ST	8					
US 51 (POPLAR ST.) AT 3RD ST	10					
US 51 (POPLAR ST.) AT IL 16 (2ND ST.)	6					
US 51/IL 16 SOUTH LEG (POPLAR ST.) AT US 51/IL 16 EAST LEG (1ST ST.)	4					
US 51/IL 16 (CEDAR ST.) SOUTH LEG -IL 29 (HICKORY ST.) NORTH LEG AT US 51/IL 16 (JACKSON ST.) EAST LEG - OLIVE ST. WEST LEG	4	2	3		1	
TAYLORVILLE						
IL 29 (PARK ST.) AT MAIN CROSS ST. WEST LEG - WATER ST. EAST LEG	6	2	3			
IL 29 (PARK ST.) AT CHEROKEE ST.	4	2	2			2
IL 29 (PARK ST.) AT WALNUT ST.	2	2				
IL 29 (PARK ST.) EAST LEG - SPRESSER ST. WEST LEG AT IL 29 NORTH LEG (WEBSTER ST.)	2		10			
IL 29 (WEBSTER ST.) AT WILSON ST.	6		4	1		1
IL 29 (SPRINGFIELD RD.) AT BIDWELL ST.	3		2			
IL 29 (SPRINGFIELD RD.) AT CHENEY ST.	3	1	2			
IL 29 (SPRINGFIELD RD.) AT BURNETT RD.	7			4		1
IL 29 (SPRINGFIELD RD.) AT IL 104 WEST LEG - NORTHERN AVE EAST LEG	3	2	3			
IL 29 (SPRINGFIELD RD.) AT WALMART ENT. WEST LEG - LANDMARK ENT. EAST LEG	4	1	4			
IL 48 (JAYCEES DR.) AT WATER ST. WEST LEG - LINCOLN TRAIL EAST LEG	4		2	1	1	
SUBTOTAL	80	12	35	6	2	4
TOTAL	127			12		

FILE NAME =	USER NAME = Verenski	DESIGNED - DMS	REVISED -	STATE OF ILLINOIS DEPARTMENT OF TRANSPORTATION	SCHEDULE OF QUANTITIES			F.A. RTE.	SECTION	COUNTY	TOTAL SHEETS	SHEET NO.	
pw\ill084EBIDINTEG.illinois.gov\PIDOT\Documents\DOT Offices\District 6\Projects\0672\DRAWING\DATA\EA0\Sheets\0672J33-shr-sched		DRAWN -	REVISIONS -		SCALE:	SHEET 2	OF 8	SHEETS	STA.	TO STA.		25	5
Default	PLOT SCALE = 100.0000' / 1in.	CHECKED -	REVISED -								CONTRACT NO.	72J33	
	PLOT DATE = 3/20/2017	DATE -	REVISED -								ILLINOIS FED. AID PROJECT		

D6 TRAFFIC SIGNAL MOD 2017

HANCOCK COUNTY						
INTERSECTION	88200510			X0325489		
	TRAFFIC SIGNAL BACKPLATE, RETROREFLECTIVE			MODIFY EXISTING TRAFFIC SIGNAL BACKPLATE		
	3-SECTION	4-SECTION	5-SECTION	3-SECTION	4-SECTION	5-SECTION
	EACH	EACH	EACH	EACH	EACH	EACH
CARTHAGE						
US 136 AT IL 94	5	2	2			
HAMILTON						
US 136 AT IL 96	7		1			
US 136 AT WARSAW RD.	4		3			
SUBTOTAL	16	2	6	0	0	0
TOTAL	24			0		

LOGAN COUNTY						
INTERSECTION	88200510			X0325489		
	TRAFFIC SIGNAL BACKPLATE, RETROREFLECTIVE			MODIFY EXISTING TRAFFIC SIGNAL BACKPLATE		
	3-SECTION	4-SECTION	5-SECTION	3-SECTION	4-SECTION	5-SECTION
	EACH	EACH	EACH	EACH	EACH	EACH
LINCOLN						
BL 55 (5TH ST.) AT COLLEGE ST.	1					
BL 55 (LOGAN ST.) AT BROADWAY ST.	8					
IL 10/121 (KEOKUK ST.) AT KICKAPOO ST.	7		3			
IL 10/121 (KEOKUK ST.) AT LOGAN ST.	6		1			
IL 10/121 (WOODLAWN RD.) AT UNION ST.	5	2				
IL 10/121 (WOODLAWN RD.) AT COLLEGE ST.	3		1			
IL 10/121 (WOODLAWN RD.) AT TAYLOR COURT	7	2		2	2	3
IL 10/121 (WOODLAWN RD.) AT MALERICH DR.	4	2	7	5	1	2
IL 10/121 (WOODLAWN RD.) AT CONNOLLEY RD.	4		8			
IL 10/121 (WOODLAWN RD.) AT MADIGAN DR.	4		5			
IL 10/121 (WOODLAWN RD.) AT HEITMANN DR.	4		6			
IL 10/121 (WOODLAWN RD.) AT I-55 NB RAMPS/BALL DR.	8	2	3			
IL 10 AT I-55 SB RAMPS	7		4			
SUBTOTAL	68	8	38	7	3	5
TOTAL		114			15	

MACOUPIN COUNTY						
INTERSECTION	88200510			X0325489		
	TRAFFIC SIGNAL BACKPLATE, RETROREFLECTIVE			MODIFY EXISTING TRAFFIC SIGNAL BACKPLATE		
	3-SECTION	4-SECTION	5-SECTION	3-SECTION	4-SECTION	5-SECTION
	EACH	EACH	EACH	EACH	EACH	EACH
CARLINVILLE						
IL 4 (BROAD ST.) AT NICHOLAS ST.	6		2			
IL 108 (MAIN ST.) AT McCAUSLAND ST. NORTH LEG-HIGH SCHOOL PARKING LOT SOUTH LEG	6	2	1			
IL 108 (MAIN ST.) AT CHILES ST. NORTH LEG - COMMERCIAL ENTRANCE SOUTH LEG	5			7		
IL 108 (MAIN ST.) AT SHIPMAN BLACKTOP	3		2			
BRIGHTON						
IL 111/267 (MAPLE ST.) AT CENTER ST.	7					
GILLESPIE						
IL 4 (SPRINGFIELD RD.) AT IL 16 (ELM ST.)	6	2				
SUBTOTAL	33	4	5	7	0	0
TOTAL		42			7	

MASON COUNTY						
INTERSECTION	88200510			X0325489		
	TRAFFIC SIGNAL BACKPLATE, RETROREFLECTIVE			MODIFY EXISTING TRAFFIC SIGNAL BACKPLATE		
	3-SECTION	4-SECTION	5-SECTION	3-SECTION	4-SECTION	5-SECTION
	EACH	EACH	EACH	EACH	EACH	EACH
HAVANA						
US 136 (LAUREL ST.) AT PRAIRIE RIDGE DR.	1					
US 136 NORTH LEG (PROMENADE ST) AT IL 97 EAST LEG - IL 97-US 136 WEST LEG (DEARBORN ST.)	5	1	2			
US 136/IL 97 (DEARBORN ST.) AT SCHRADER ST.	8		1			
US 136/IL97 EAST LEG - US 136 /IL78/IL97 WEST LEG (DEARBORN ST.) AT IL 78 SOUTH LEG (WATE	3	2	4			
SUBTOTAL	17	3	7	0	0	0
TOTAL		27			0	

MENARD COUNTY						
INTERSECTION	88200510			X0325489		
	TRAFFIC SIGNAL BACKPLATE, RETROREFLECTIVE			MODIFY EXISTING TRAFFIC SIGNAL BACKPLATE		
	3-SECTION	4-SECTION	5-SECTION	3-SECTION	4-SECTION	5-SECTION
	EACH	EACH	EACH	EACH	EACH	EACH
PETERSBURG						
IL 97/123 SOUTH LEG - IL 97 NORTH LEG (6TH ST.) AT IL 123 EAST LEG (SANGAMON ST.)	4		2			
SUBTOTAL	4	0	2	0	0	0
TOTAL		6			0	

MONTGOMERY COUNTY						
INTERSECTION	88200510			X0325489		
	TRAFFIC SIGNAL BACKPLATE, RETROREFLECTIVE			MODIFY EXISTING TRAFFIC SIGNAL BACKPLATE		
	3-SECTION	4-SECTION	5-SECTION	3-SECTION	4-SECTION	5-SECTION
	EACH	EACH	EACH	EACH	EACH	EACH
LITCHFIELD						
IL 16 AT CORVETTE DR./INDUSTRIAL DR.	2	1	4			
IL 16 (UNION ST.) AT OHREN DR.	6	1	2			1
IL 16 (UNION ST.) AT OLD US RTE. 66 (COLUMBIAN BLVD.)	8					
IL 16 (UNION ST.) AT HISTORIC US RTE. 66	3		3			
IL 16 (UNION ST.) AT ST. FRANCIS WAY	7		1			
OLD US RTE. 66 AT FERDON ST.	4		2			
HILLSBORO						
IL 16/127 NORTH LEG-IL 127 SOUTH LEG (MAIN ST.) AT IL 16 EAST LEG (SCHOOL ST.)	2		5			
IL 127 (VANDALIA RD.) AT FAIRGROUNDS AVE.	4	1	2			
IL 127 (VANDALIA RD.) AT IL 185 EAST LEG (SEYBORN AVE. WEST LEG)	6	1	3			
SUBTOTAL	42	4	22	0	0	1
TOTAL		68			1	

MORGAN COUNTY						
INTERSECTION	88200510			X0325489		
	TRAFFIC SIGNAL BACKPLATE, RETROREFLECTIVE			MODIFY EXISTING TRAFFIC SIGNAL BACKPLATE		
	3-SECTION	4-SECTION	5-SECTION	3-SECTION	4-SECTION	5-SECTION
	EACH	EACH	EACH	EACH	EACH	EACH
JACKSONVILLE						
IL 78 (WALNUT ST.) AT WESTGATE AVE.	6	2	1			
IL 78 (WALNUT ST.) AT DIAMOND ST.	4	2	3			
IL 104 WEST LEG (MORTON AVE.) AT IL 104	1					2
IL 267 (MAIN ST.) AT MICHIGAN AVE.	6		2			
IL 267 (MAIN ST.) AT DEWEY DR.	2		1			
IL 267 (MAIN ST.) AT VANDALIA RD.	6		2			
IL 267 (MAIN ST.) AT MINOR DR.	5					
SUBTOTAL	30	4	9	0	0	2
TOTAL		43			2	

PIKE COUNTY						
INTERSECTION	88200510			X0325489		
	TRAFFIC SIGNAL BACKPLATE, RETROREFLECTIVE			MODIFY EXISTING TRAFFIC SIGNAL BACKPLATE		
	3-SECTION	4-SECTION	5-SECTION	3-SECTION	4-SECTION	5-SECTION
	EACH	EACH	EACH	EACH	EACH	EACH
PITTSFIELD						
US 54/IL 106 (WASHINGTON ST.) AT SHETLAND DR.	4					
US 54/IL 106 (WASHINGTON ST.) AT FRANKLIN ST.	9		1			
US 54/IL 106 (WASHINGTON ST.) AT MEMORIAL ST.	8		1			
US 54/IL 106 (WASHINGTON ST.) AT MADISON ST.	8					
US 54/IL 106 (WASHINGTON ST.) AT US 54 NORTH LEG (JACKSON ST.)	8					
SUBTOTAL	37	0	2	0	0	0
TOTAL		39			0	

SCHUYLER COUNTY						
INTERSECTION	88200510			X0325489		
	TRAFFIC SIGNAL BACKPLATE, RETROREFLECTIVE			MODIFY EXISTING TRAFFIC SIGNAL BACKPLATE		
	3-SECTION	4-SECTION	5-SECTION	3-SECTION	4-SECTION	5-SECTION
	EACH	EACH	EACH	EACH	EACH	EACH
RUSHVILLE						
US 67 AT US 24 (CLINTON ST.)	4		1			
SUBTOTAL	4	0	1	0	0	0
TOTAL		5			0	

SANGAMON COUNTY (OUTSIDE THE MPO)						
INTERSECTION	88200510			X0325489		
	TRAFFIC SIGNAL BACKPLATE, RETROREFLECTIVE			MODIFY EXISTING TRAFFIC SIGNAL BACKPLATE		
	3-SECTION	4-SECTION	5-SECTION	3-SECTION	4-SECTION	5-SECTION
	EACH	EACH	EACH	EACH	EACH	EACH
IL 29 AT CANTRALL CREEK RD. WEST LEG - ANDREW RD. EAST LEG	7	1	1			
IL 97 EAST LEG-IL 125 WEST LEG AT IL 97	6		4			
SUBTOTAL	13	1	5	0	0	0
TOTAL		19			0	




SANGAMON COUNTY (INSIDE THE MPO)						
INTERSECTION	88200510			X0325489		
	TRAFFIC SIGNAL BACKPLATE, RETROREFLECTIVE			MODIFY EXISTING TRAFFIC SIGNAL BACKPLATE		
	3-SECTION EACH	4-SECTION EACH	5-SECTION EACH	3-SECTION EACH	4-SECTION EACH	5-SECTION EACH
<b>BRADFORDTON</b>						
IL 97 AT BRADFORDTON RD.	3		1			
<b>CHATHAM</b>						
IL 4 AT PUMMER BLVD.	10		4			
IL 4 AT COTTONWOOD DR.	9		1			
IL 4 AT WALNUT ST.	8		1			
PALM RD. AT CHATHAM RD.			2			
<b>ROCHESTER</b>						
IL 29 AT CARDINAL HILL RD.	6		6			
IL 29 (ILLINOIS AVE.) AT STATE ST.	6		2			
IL 29 (ILLINOIS AVE.) AT WALNUT ST./E. MAIN ST.	5	2	2			
<b>SHERMAN</b>						
BL 55 (SHERMAN BLVD.) AT VILLAGE CENTER DR.	2		2			
BL 55 (SHERMAN BLVD.) AT ANDREW RD.	4		4			
BL 55 (SHERMAN BLVD.) AT OLD TIPTON SCHOOL RD. WEST LEG - MEREDITH DR. EAST LEG	5		7	3		3
BL 55 (SHERMAN BLVD.) AT CARTER LN. EAST LEG - CABIN SMOKE TRAIL WEST LEG	8	2	2			
<b>SPRINGFIELD</b>						
BL 55 (PEORIA RD.) AT DIRKSEN PARKWAY	1		3	1		2
BL 55 (PEORIA RD.) EAST LEG - IL 4/29 (VETERANS PARKWAY) WEST LEG AT	8	2	4			
BL 55/IL 29 (PEORIA RD.) SOUTH LEG - COLOR PLANT RD. NORTH LEG						
BL 55 - IL 29 NORTH LEG (PEORIA RD.) AT IL 29 EAST LEG (SANGAMON AVE.)	4		4	1		
BL 55 (9TH ST.) AT CONVERSE AVE.	10		1			
BL 55 (9TH ST.) AT NORTH GRAND AVE.	4					
BL 55 (9TH ST.) AT ENOS AVE.	12					
BL 55 (9TH ST.) AT IL 97 (MADISON ST.)	2			3		
BL 55 (9TH ST.) AT IL 97 (JEFFERSON ST.)	5		1			
BL 55 (9TH ST.) AT WASHINGTON ST.	5					
BL 55 (9TH ST.) AT ADAMS ST.	4					
BL 55 (9TH ST.) AT MONROE ST.	8					
BL 55 (9TH ST.) AT CAPITOL AVE.	4					
BL 55 (9TH ST.) AT COOK ST.	1		2			
BL 55 (9TH ST.) AT LAWRENCE AVE.	7					
BL 55 (9TH ST.) AT SOUTH GRAND AVE.	4		4			
BL 55 (9TH ST.) AT LAUREL ST.	9					
BL 55 (SPRUCE ST.) AT 6TH ST.	4					
BL 55 (SPRUCE ST.) AT 5TH ST.	5					
BL 55 (5TH ST.) AT LAUREL ST.	5		1			
BL 55 (5TH ST.) AT ASH ST.	5		1			
BL 55 (6TH ST.) AT ASH ST.	7					
BL 55 (5TH ST.) AT ILES AVE.	2					
BL 55 (6TH ST.) AT ILES AVE. WEST LEG - OBERLIN AVE. EAST LEG	2					
BL 55 (5TH ST.) AT STANFORD AVE.	3		1			
BL 55 (6TH ST.) AT STANFORD AVE.	3	1				
BL 55 (6TH ST.) AT COUNTY MARKET ENT. WEST LEG - UN-NAMED ST. EAST LEG	3	1				
BL 55 (6TH ST.) AT LINTON AVE.	4	1	2			
BL 55 (6TH ST.) AT APPLE ORCHARD RD.	6	1	1			
BL 55 (6TH ST.) AT STEVENSON DR.	7		2	1		
BL 55 (6TH ST.) AT ST. JOSEPH ST.	5		5	3		2
BL 55 (6TH ST.) AT LINCOLNSHIRE BLVD.	4		7			
BL 55 (6TH ST.) AT HAZEL DELL RD.	7	1	4			
IL 4/29 (VETERANS PARKWAY) AT 8TH ST.	5	2	4			
<b>SUBTOTAL</b>	<b>231</b>	<b>13</b>	<b>81</b>	<b>12</b>	<b>0</b>	<b>7</b>

FILE NAME =	USER NAME = Verenskif	DESIGNED - DMS	REVISED -	<b>STATE OF ILLINOIS DEPARTMENT OF TRANSPORTATION</b>	<b>SCHEDULE OF QUANTITIES</b>			F.A. RTE.	SECTION	COUNTY	TOTAL SHEETS	SHEET NO.	
Default	PLOT SCALE = 100.0000' / in.	CHECKED -	REVISED -		SCALE:	SHEET 6	OF 8	SHEETS	STA.	TO STA.	ILLINOIS	FED. AID PROJECT	CONTRACT NO. 72J33
	PLOT DATE = 3/20/2017	DATE -	REVISED -										9

SANGAMON COUNTY ( INSIDE THE MPO ) ( CONTINUED )						
INTERSECTION	88200510			X0325489		
	TRAFFIC SIGNAL BACKPLATE, RETROREFLECTIVE			MODIFY EXISTING TRAFFIC SIGNAL BACKPLATE		
	3-SECTION	4-SECTION	5-SECTION	3-SECTION	4-SECTION	5-SECTION
EACH	EACH	EACH	EACH	EACH	EACH	EACH
SPRINGFIELD (CONTINUED)						
IL 4/29 (VETERANS PARKWAY) AT BROWNING RD.	5		4			
IL 4/29 (VETERANS PARKWAY) AT IL 29 NORTH LEG (J DAVID JONES PARKWAY)	4		3			
IL 4 (VETERANS PARKWAY) AT BRUNS LN.	4	2	5			1
IL 4 (VETERANS PARKWAY) AT PALOMINO RD.	8		4			
IL 4 (VETERANS PARKWAY) AT IL 97 (JEFFERSON ST.)	4	2				
IL 4 (VETERANS PARKWAY) AT CIDER MILL LN.	5		4	1		
IL 4 (VETERANS PARKWAY) AT WASHINGTON ST.	8		5			
IL 4 (VETERANS PARKWAY) AT LAWRENCE AVE.	6		6			
IL 4 (VETERANS PARKWAY) AT OLD JACKSONVILLE RD WEST LEG - MONROE ST. EAST LEG	1		9			
IL 4 (VETERANS PARKWAY) AT GREENBRIAR DR.	3	1	2			
IL 4 (VETERANS PARKWAY) AT ILES AVE.	6	1	5			
IL 4 (VETERANS PARKWAY) AT WABASH AVE.	5		3			
IL 4 (VETERANS PARKWAY) AT SW PLAZA DR.	3		1	1		
IL 4 (VETERANS PARKWAY) AT LINDBERGH BLVD.	4	1	3			
IL 4 (VETERANS PARKWAY) AT I-72 WB RAMPS	6		1			
IL 4 (VETERANS PARKWAY) AT I-72 EB RAMPS	9					
IL 4 (VETERANS PARKWAY) AT PRAIRIE CROSSING DR EAST LEG - MATHERS RD WEST LEG	9		9			
IL 4 (VETERANS PARKWAY) AT PANTHER CREEK DR.	3		3			
IL 4 AT MANSION RD.	2		5			1
IL 29 AT HACKMORE DR.	2		8			
IL 29 AT CAPITAL AIRPORT DR.			2			
IL 29 AT BROWNING RD.	4					
IL 29 (SANGAMON AVE.) AT 19TH ST.	3	3				
IL 29 (SANGAMON AVE.) AT ARROWHEAD	4		2			
IL 29 (SANGAMON AVE.) AT HENLEY RD. SOUTH LEG - PIPER RD. NORTH LEG	8					
IL 29 (SANGAMON AVE.) AT HASTINGS RD. SOUTH LEG - COMMERCIAL ENT. NORTH LEG	7					1
IL 29 WEST LEG (SANGAMON AVE.) AT IL 29 SOUTH LEG (DIRKSEN PARKWAY)			5			
IL 29 (DIRKSEN PARKWAY) AT RIDGE AVE.	6	2	3			
IL 29 (DIRKSEN PARKWAY) AT CLEAR LAKE AVE	1		1	1		1
IL 29 (DIRKSEN PARKWAY) AT COOK ST.	2	3	6			
IL 29 (DIRKSEN PARKWAY) AT SINGER AVE.	6		4			
IL 29 (DIRKSEN PARKWAY) AT IL 29 EAST LEG (SOUTH GRAND AVE.)	1		4			
DIRKSEN PARKWAY AT BISSELL RD	6		6			
DIRKSEN PARKWAY AT WALTON DR.	4		6			
DIRKSEN PARKWAY AT ATLANTA ST.	4		7			
DIRKSEN PARKWAY AT NORTHFIELD DR. EAST LEG - COMMERCIAL ENT. WEST LEG	3	2	4			
DIRKSEN PARKWAY AT WIDETRACK DR.	1		2			
DIRKSEN PARKWAY AT ASH ST. WEST LEG - IDOT ENT. EAST LEG	4	4	5			
DIRKSEN PARKWAY AT STANFORD AVE.			9			
STEVENSON DR. AT BAKER DR. NORTH LEG - 6TH STREET RD. SOUTH LEG	2	1	5			
STEVENSON DR. AT STANTON AVE.	8					
STEVENSON DR. AT TAYLOR AVE. NORTH LEG - W. LAKE SHORE DR. SOUTH LEG	2		6			
STEVENSON DR. AT ADLOFF LN	2		3			
STEVENSON DR. AT DIRKSEN PARKWAY	1	3	8			
STEVENSON DR. AT I-55 SOUTH BOUND RAMPS	6		2			
STEVENSON DR. AT I-55 NORTH BOUND RAMPS	6	3	1			
MACARTHUR BLVD. AT I-72 EAST BOUND RAMPS	9					
MACARTHUR BLVD. AT I-72 WEST BOUND RAMPS	8		3			
MACARTHUR BLVD. AT LINCOLNSHIRE BLVD.	2		6			
MACARTHUR BLVD. AT LEGACY POINT DR.	3		1			
MACARTHUR BLVD. AT JUNCTION CIRCLE	8	2	1			1
MACARTHUR BLVD. AT WABASH AVE.	4					
MACARTHUR BLVD. AT HIGHLAND AVE.	8		1			
MACARTHUR BLVD. AT ILES AVE.	4		2			
SUBTOTAL	234	30	185	3	0	5

SANGAMON COUNTY ( INSIDE THE MPO) ( CONTINUED)						
INTERSECTION	88200510			X0325489		
	TRAFFIC SIGNAL BACKPLATE, RETROREFLECTIVE					
	3-SECTION	4-SECTION	5-SECTION	3-SECTION	4-SECTION	5-SECTION
EACH	EACH	EACH	EACH	EACH	EACH	EACH
SPRINGFIELD ( CONTINUED)						
MACARTHUR BLVD. AT TOWN AND COUNTRY SHOPPING CENTER ENTRANCE	3					
MACARTHUR BLVD. AT OUTER PARK DR.	6		3			
MACARTHUR BLVD. AT CHERRY RD.			1			
MACARTHUR BLVD. AT ASH ST.	6		1			
MACARTHUR BLVD. AT LAUREL AVE.	7		2			
MACARTHUR BLVD. AT SOUTH GRAND AVE.	4		4	1		
IL 97 (JEFFERSON ST.) AT CHURCHILL RD.	4		4			1
IL 97 (JEFFERSON ST.) AT BRUNS LN.			7			
IL 97 (JEFFERSON ST./MADISON ST.) AT AMOS AVE.	8		1			
IL 97 (MADISON ST.) AT LINCOLN AVE.	6			1		2
IL 97 (JEFFERSON ST.) AT LINCOLN AVE.	5			3		2
IL 97 (MADISON ST.) AT MACARTHUR BLVD.	6			3		2
IL 97 (JEFFERSON ST.) AT MACARTHUR BLVD.	4		1	5		1
IL 97 (JEFFERSON ST.) AT WALNUT ST.	5					
IL 97 (JEFFERSON ST.) AT LEWIS ST.	6		1			
IL 97 (MADISON ST.) AT LOGAN AVE.	3			3		
IL 97 (MADISON ST.) AT 1ST ST.	7			4		
IL 97 (JEFFERSON ST.) AT 1ST ST.	5					
IL 97 (MADISON ST.) AT 2ND ST.	3		1	5		1
IL 97 (JEFFERSON ST.) AT 2ND ST.	2			9		2
IL 97 (MADISON ST.) AT 4TH ST.	2			5		
IL 97 (JEFFERSON ST.) AT 4TH ST.	3			4		
IL 97 (MADISON ST.) AT 5TH ST.	4					
IL 97 (JEFFERSON ST.) AT 5TH ST.	1			6		
IL 97 (MADISON ST.) AT 6TH ST.	2					
IL 97 (JEFFERSON ST.) AT 6TH ST.	3			3		
IL 97 (MADISON ST.) AT 7TH ST.	1			6		
IL 97 (JEFFERSON ST.) AT 7TH ST.	1			6		
IL 97 (MADISON ST.) AT 11TH ST.	5					
IL 97 (JEFFERSON ST.) AT 11TH ST.	5		1			
IL 97 (JEFFERSON ST.) AT IL 97 (CLEARLAKE AVE.)	1					
IL 97 (CLEARLAKE AVE.) AT 16TH ST. NORTH LEG - MLK JR. DR. SOUTH LEG	4		4	1		
IL 97 (CLEARLAKE AVE.) AT MILTON AVE.	6			4		2
IL 97 (CLEARLAKE AVE.) AT HILL ST. NORTH LEG - COMMERCIAL ENT. SOUTH LEG	2		2			1
WABASH AVE. AT PARK AVE.	5				1	
WABASH AVE. AT LEONARD ST.	2	1	1			
WABASH AVE. AT CHATHAM RD.	1		4			
WABASH AVE. AT ROBINHOOD LN.	1	1	2			
WABASH AVE. AT MONTVALE DR.	5	2				
WABASH AVE. AT DRAWBRIDGE RD.	1		1			
WABASH AVE. AT WHITEOAKS ENT. (EAST)	3	3	2			
WABASH AVE. AT WHITEOAKS ENT. (WEST)	3	1	3			
WABASH AVE. AT KOKE MILL RD.			2			
WALNUT AT MASON ST.	1		4			
WALNUT AT CARPENTER ST.	1	1	2			
WALNUT AT NORTH GRAND AVE.	7		1			
I-55 SB AT TORONTO RD.	7					
I-55 NB AT TORONTO RD.	6					
BROWNING RD AT TAINTOR RD	5	1	2			
CAMP BUTLER RD AT IL 54	8					
SUBTOTAL	186	10	57	69	1	14
TOTAL		1027			111	


FILE NAME =	USER NAME = Verenskif	DESIGNED - DMS	REVISED -	STATE OF ILLINOIS DEPARTMENT OF TRANSPORTATION				SCHEDULE OF QUANTITIES				F.A. RTE.	SECTION	COUNTY	TOTAL SHEETS	SHEET NO.	
Default	PLOT DATE = 3/20/2017	CHECKED -	REVISED -	SCALE:				SHEET 8	OF 8	SHEETS	STA.	TO STA.	ILLINOIS	FED. AID PROJECT	CONTRACT NO. 72J33	25	11

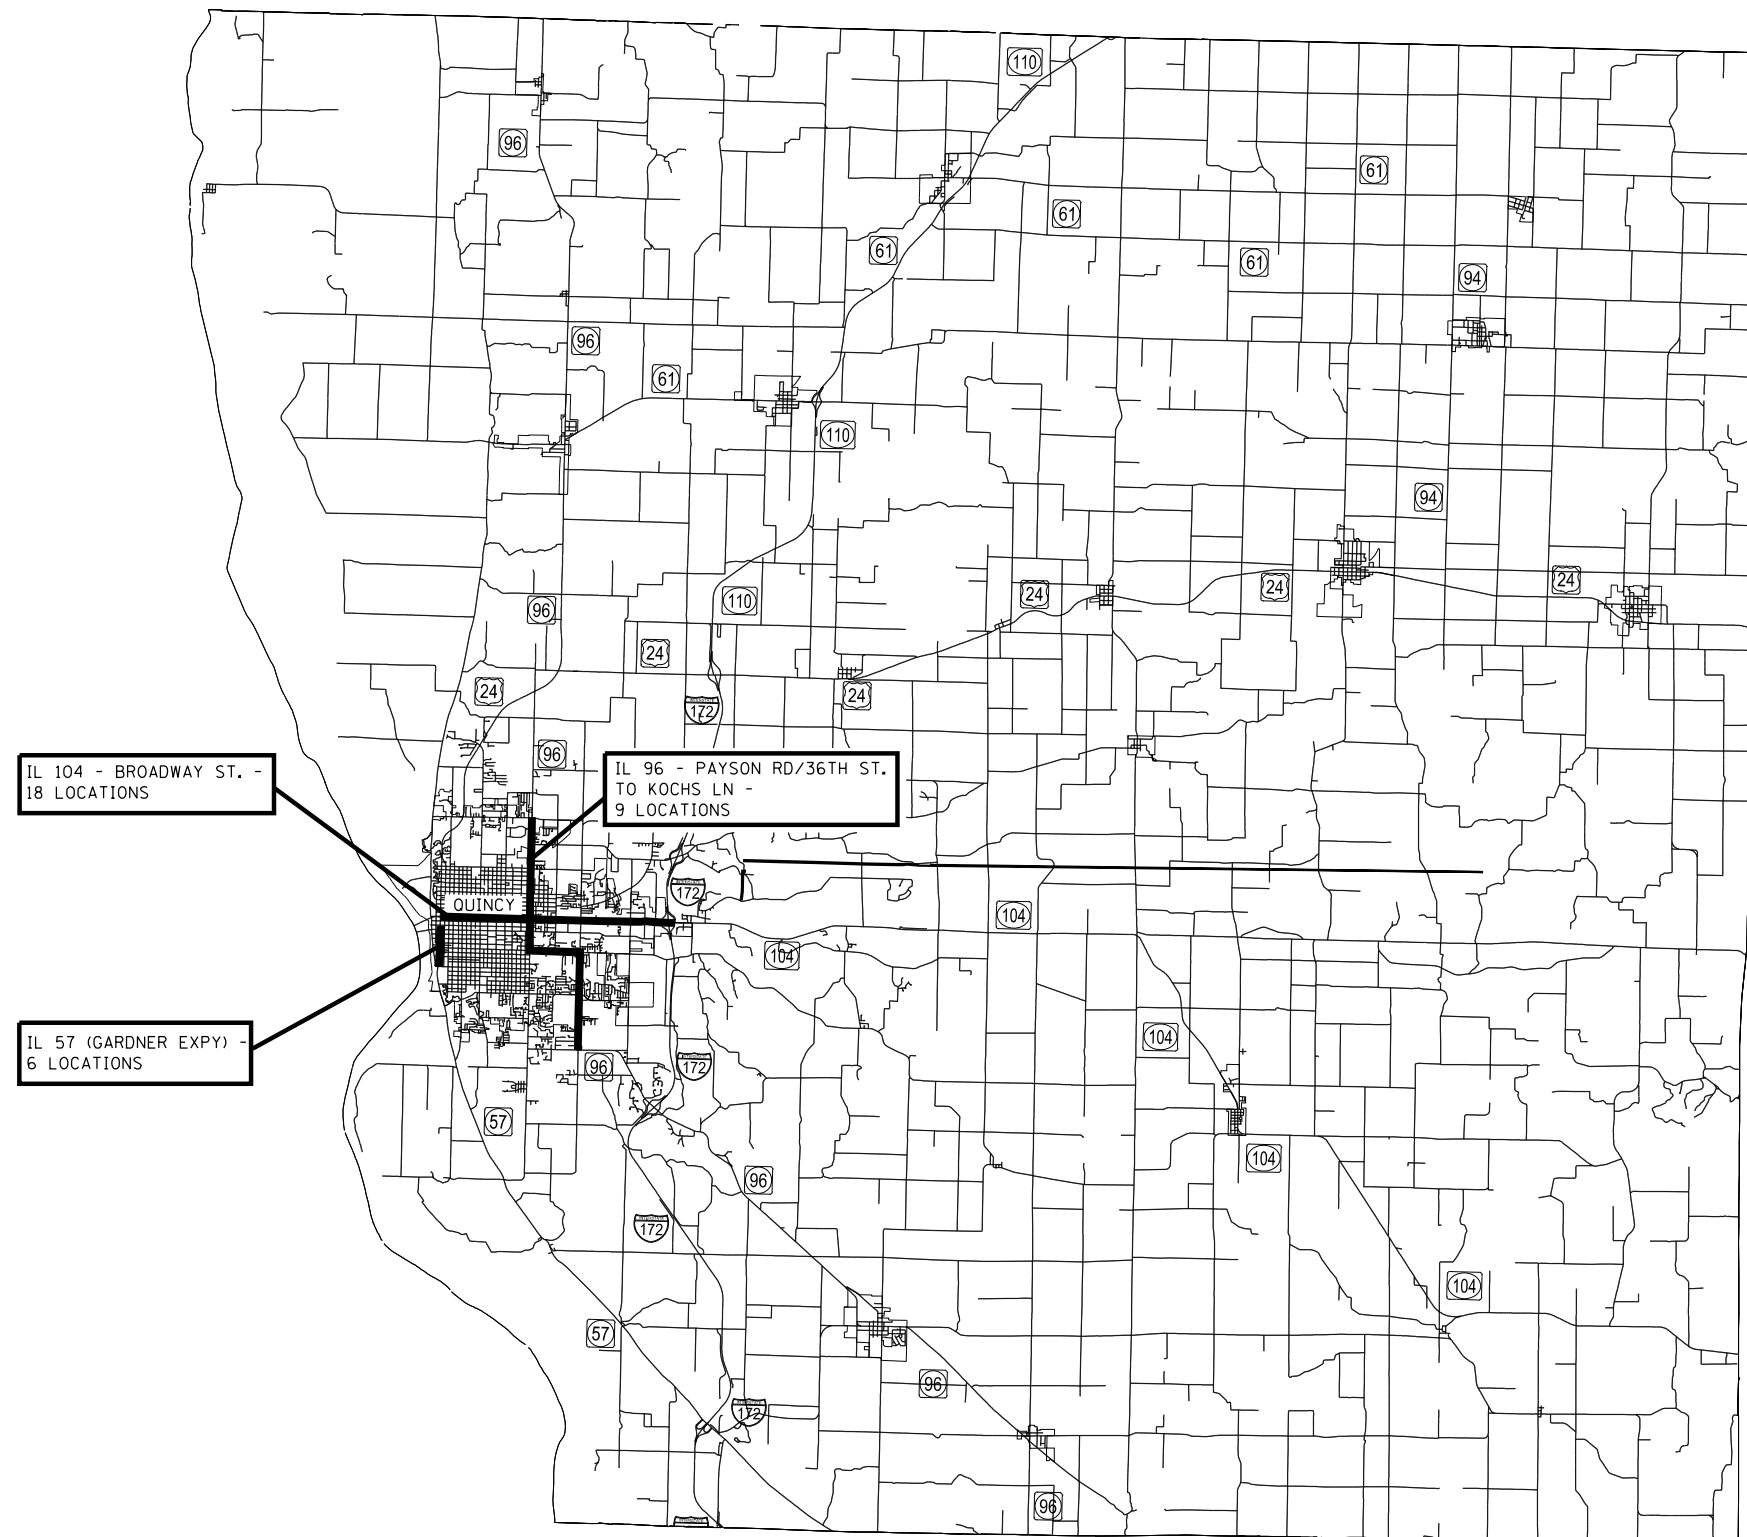

• REFER TO SCHEDULES FOR EXACT LOCATION DESCRIPTIONS


# ADAMS COUNTY

FILE NAME = p:\IL084EBIDINTEG\Illinois.gov\PIWIDOT\Documents\IDOT Offices\District 6\Projects\0672\DRAWING\AD\Sheets\0672J33-sht-BkPL	USER NAME = coxjw	DESIGNED -	REVISED -	<b>STATE OF ILLINOIS DEPARTMENT OF TRANSPORTATION</b>	<b>ADAMS COUNTY BACKPLATE LOCATIONS</b>		F.A. RTE.	SECTION	COUNTY	TOTAL SHEETS	SHEET NO.
	PLOT SCALE = 100.0000' / in.	CHECKED -	REVISED -				VAR			25	12
Default	PLOT DATE = 3/15/2017	DATE -	REVISED -	SCALE: SHEET 1 OF 14 SHEETS STA. TO STA.		ILLINOIS FED. AID PROJECT		CONTRACT NO. 72J33			

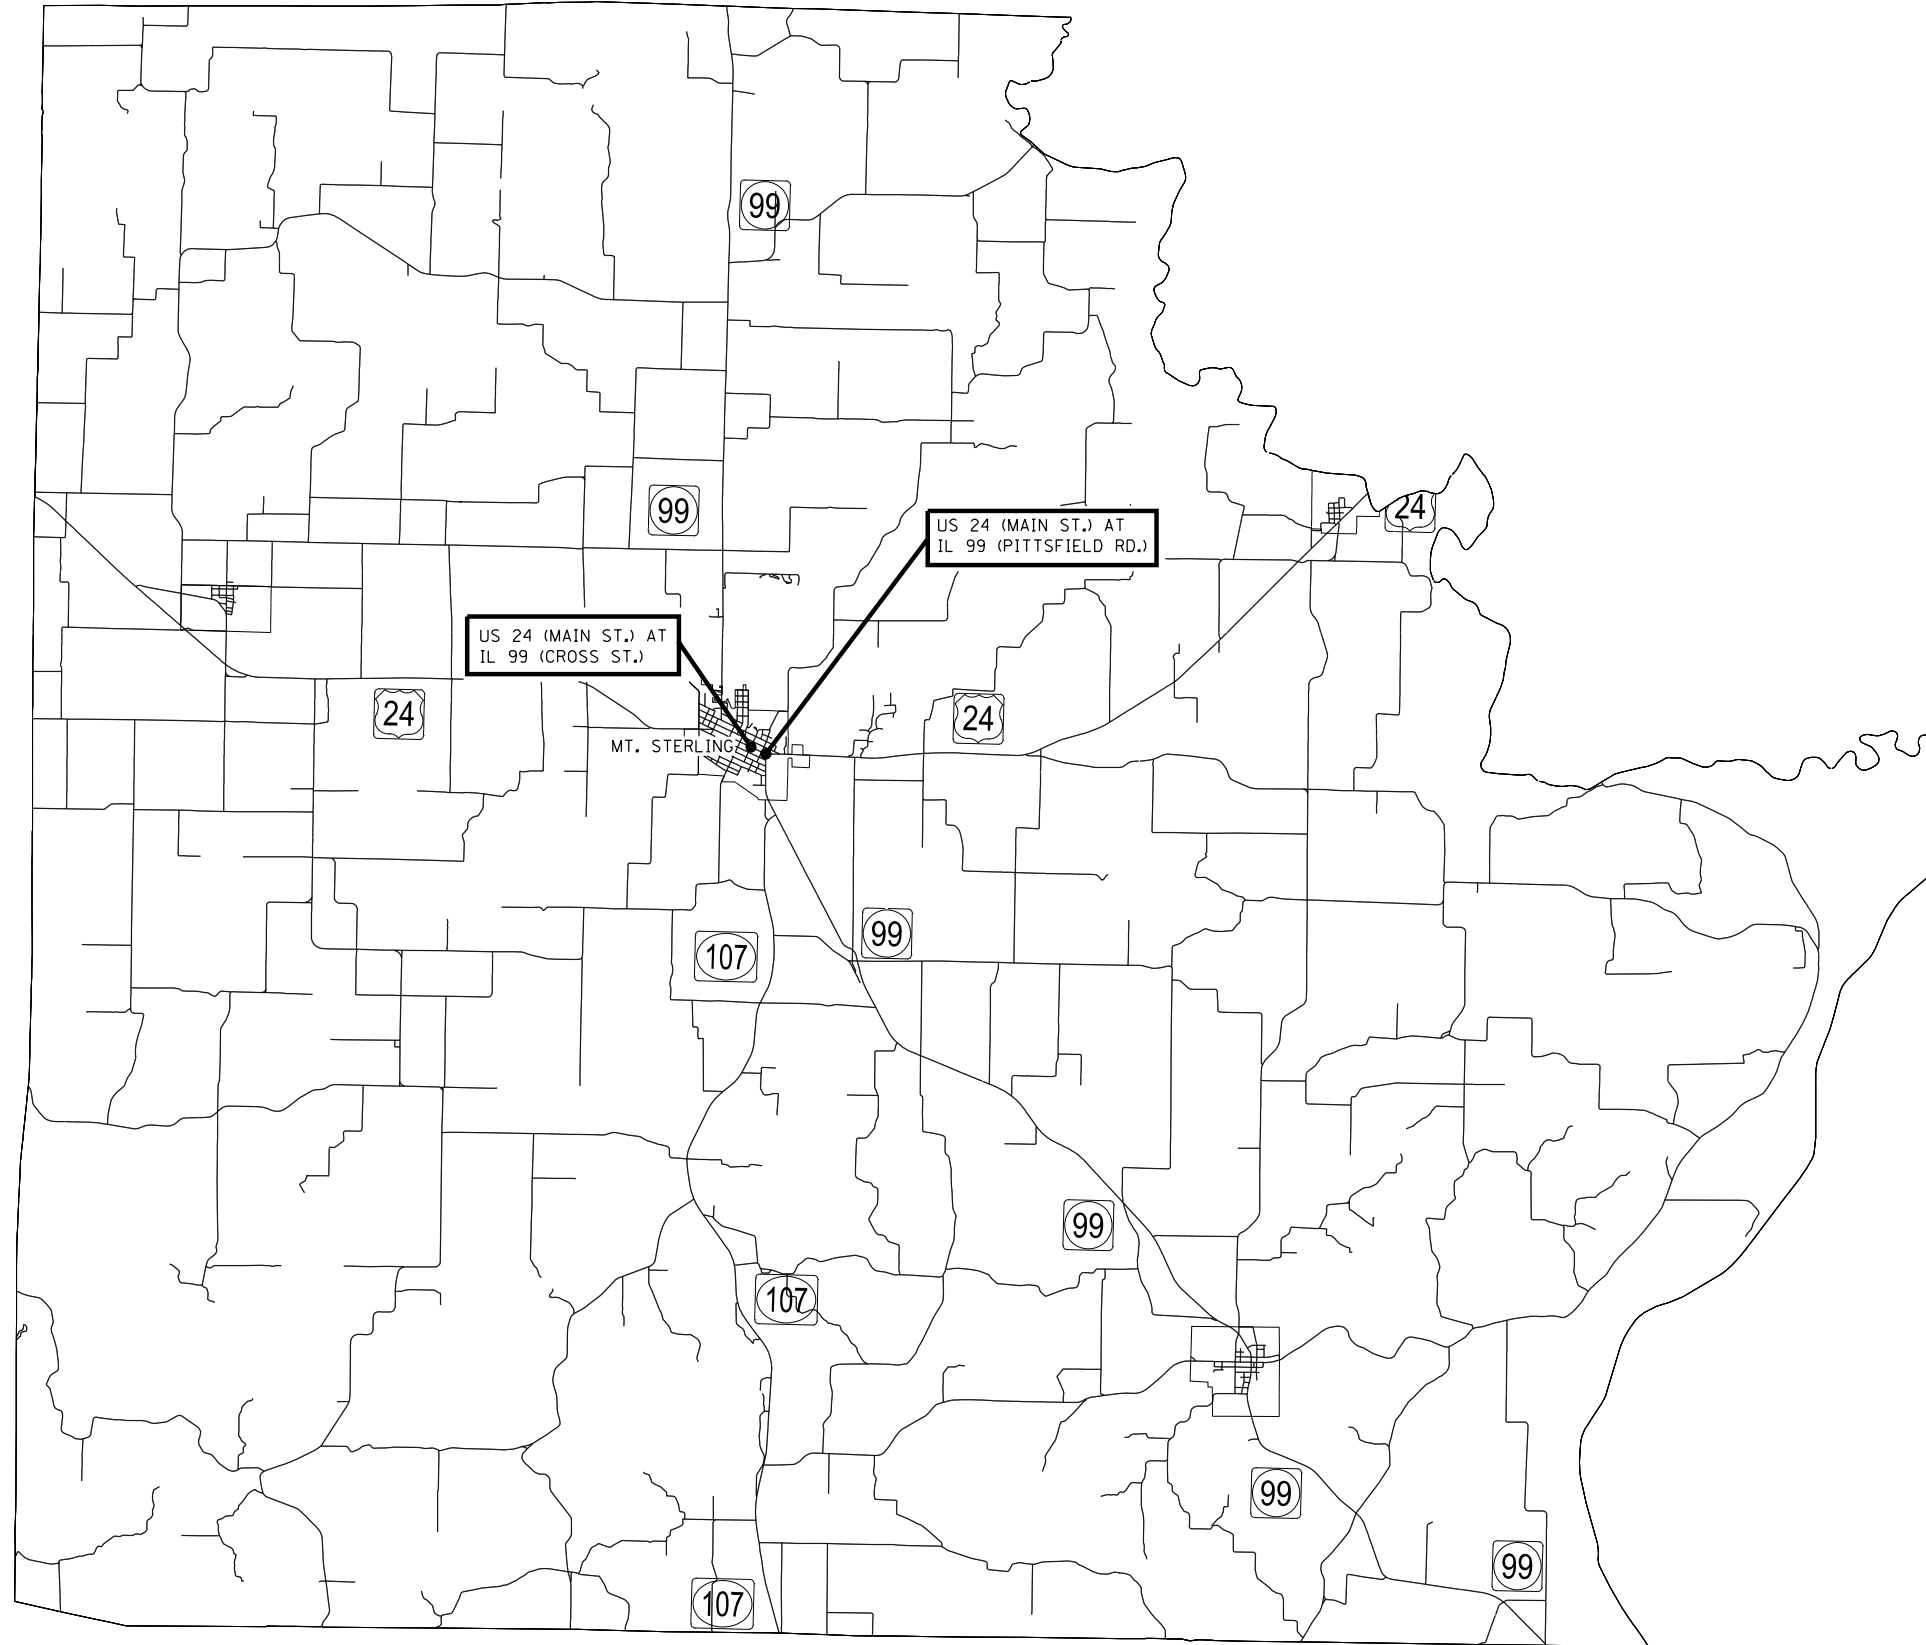


# BROWN COUNTY

FILE NAME =	USER NAME = coxjw	DESIGNED -	REVISED -	<b>STATE OF ILLINOIS DEPARTMENT OF TRANSPORTATION</b>	<b>BROWN COUNTY BACKPLATE LOCATIONS</b>			F.A. RTE.	SECTION	COUNTY	TOTAL SHEETS	SHEET NO.
p:\IL\084EBID\INTEG.illinois.gov\PI\DOT\Documents\DOT Offices\District 6\Projects\D67233\Drawings\EA\Sheets\D67233-sht-BkPIL	DRAWN	REVISED -	REVISED -					VAR	.	.	25	13
Default	PLOT SCALE = 100.0000' / in.	CHECKED -	REVISED -		CONTRACT NO. 72J33			ILLINOIS FED. AID PROJECT				
	PLOT DATE = 3/15/2017	DATE -	REVISED -		SCALE:	SHEET 2	OF 14 SHEETS	STA.	TO STA.			

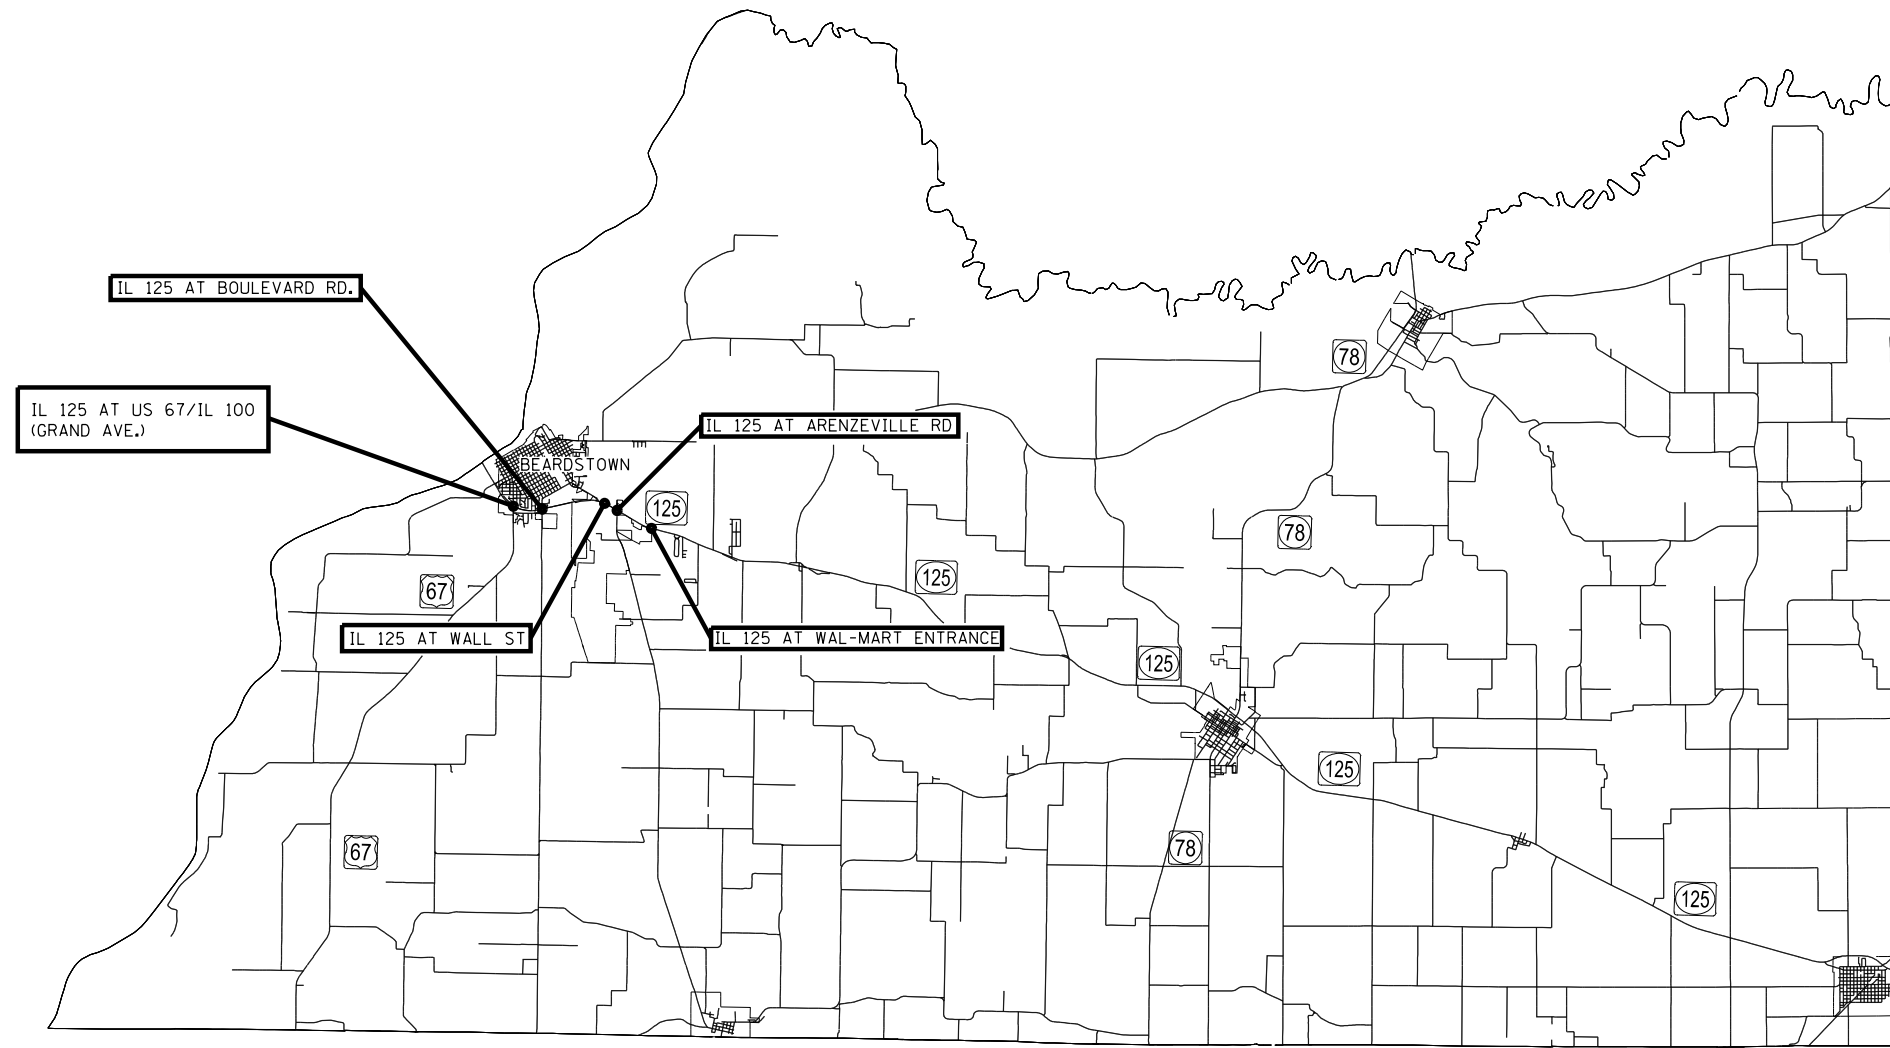

# CASS COUNTY


FILE NAME =	USER NAME = coxjm	DESIGNED -	REVISED -	<b>STATE OF ILLINOIS DEPARTMENT OF TRANSPORTATION</b>	<b>CASS COUNTY BACKPLATE LOCATIONS</b>				F.A. RTE.	SECTION	COUNTY	TOTAL SHEETS	SHEET NO.
pw:\IL084EBIDINTEG.illinois.gov\PIWIDOT\Documents\IDOT Offices\District 6\Projects\0672\DRAWING\0672\0672J33-sht-BkPIL		DRAWN -	REVISED -									25	14
Default		CHECKED -	REVISED -			SCALE:	SHEET 3	OF 14	SHEETS	STA.	TO STA.	CONTRACT NO. 72J33	
		DATE -	REVISED -			ILLINOIS FED. AID PROJECT							

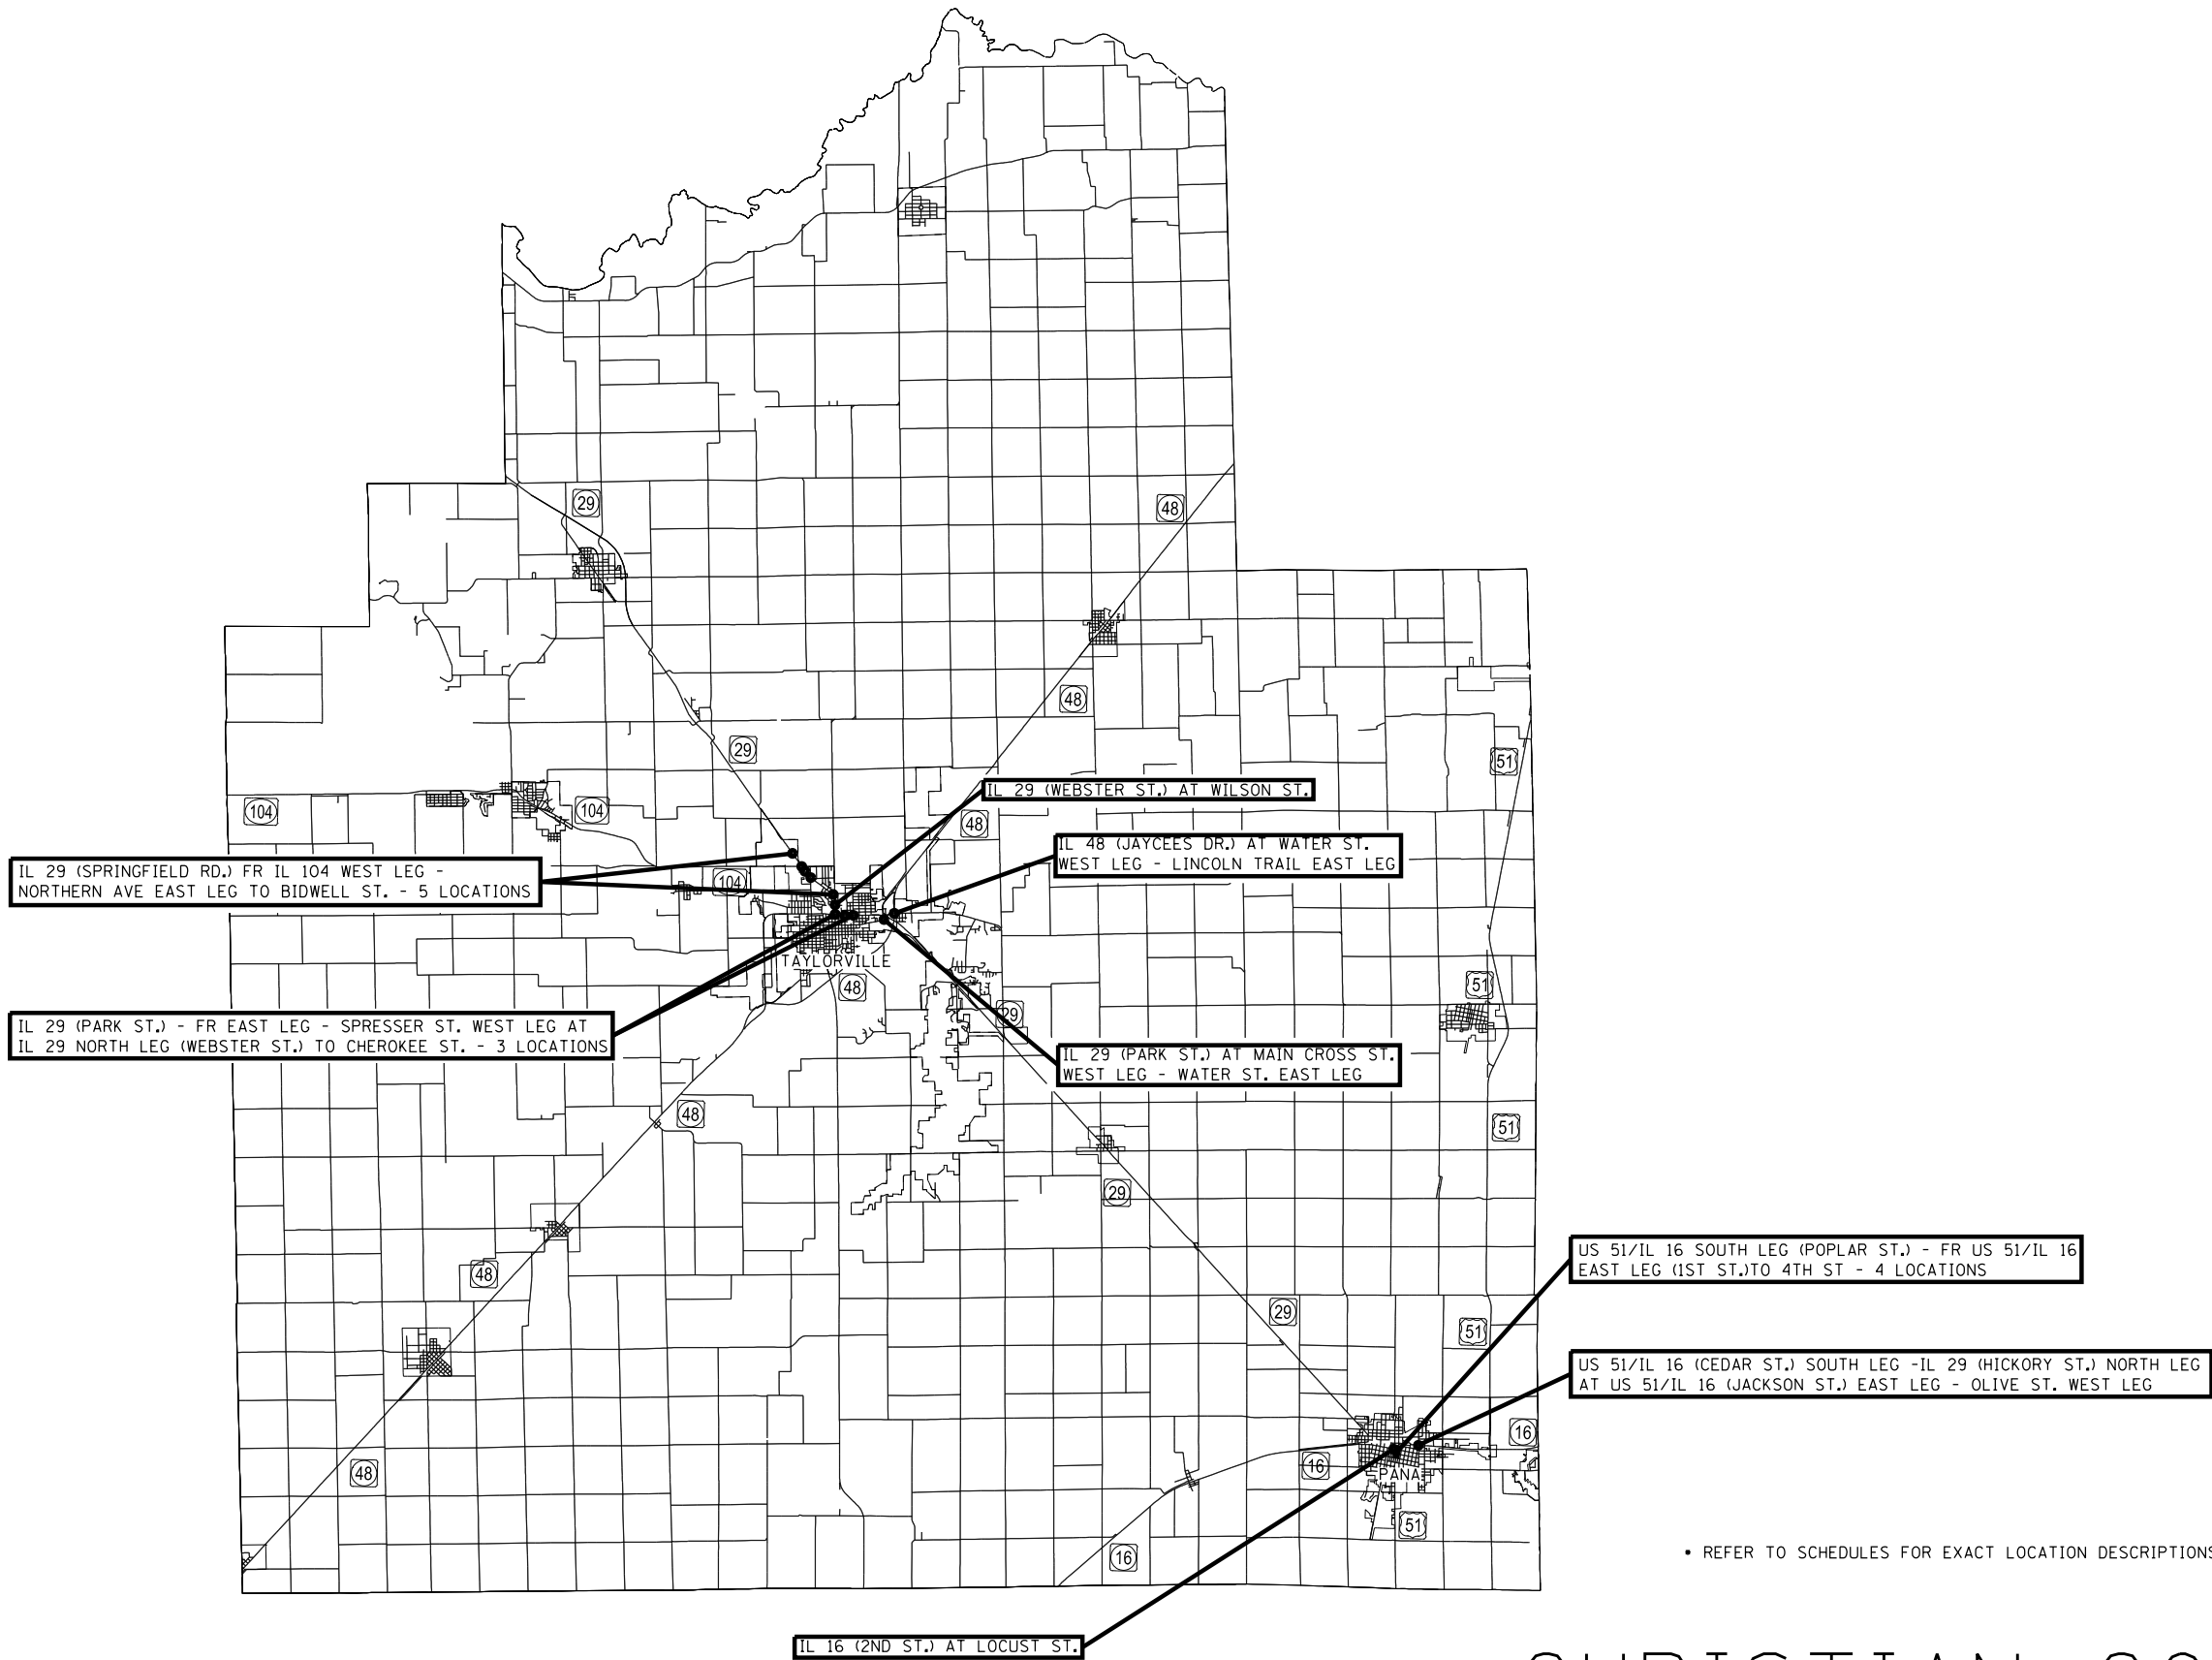

• REFER TO SCHEDULES FOR EXACT LOCATION DESCRIPTIONS

# CHRISTIAN COUNTY


FILE NAME =	USER NAME = coxjm	DESIGNED -	REVISED -	<b>STATE OF ILLINOIS DEPARTMENT OF TRANSPORTATION</b>	<b>CHRISTIAN COUNTY BACKPLATE LOCATIONS</b>			F.A. RTE.	SECTION	COUNTY	TOTAL SHEETS	SHEET NO.
pw:\IL084EBIDINTEG.illinois.gov\PWIDOT\Documents\DOT Offices\District 6\Projects\D672\DRAWING\6AD\Sheets\D672J33-sht-BkPIL	DRAWN -	REVISED -	VAR								25	15
Default	PLOT SCALE = 100.0000' / in.	CHECKED -	REVISED -					CONTRACT NO. 72J33				
	PLOT DATE = 3/15/2017	DATE -	REVISED -	SCALE:			SHEET 4	OF 14 SHEETS	STA.	TO STA.	ILLINOIS FED. AID PROJECT	

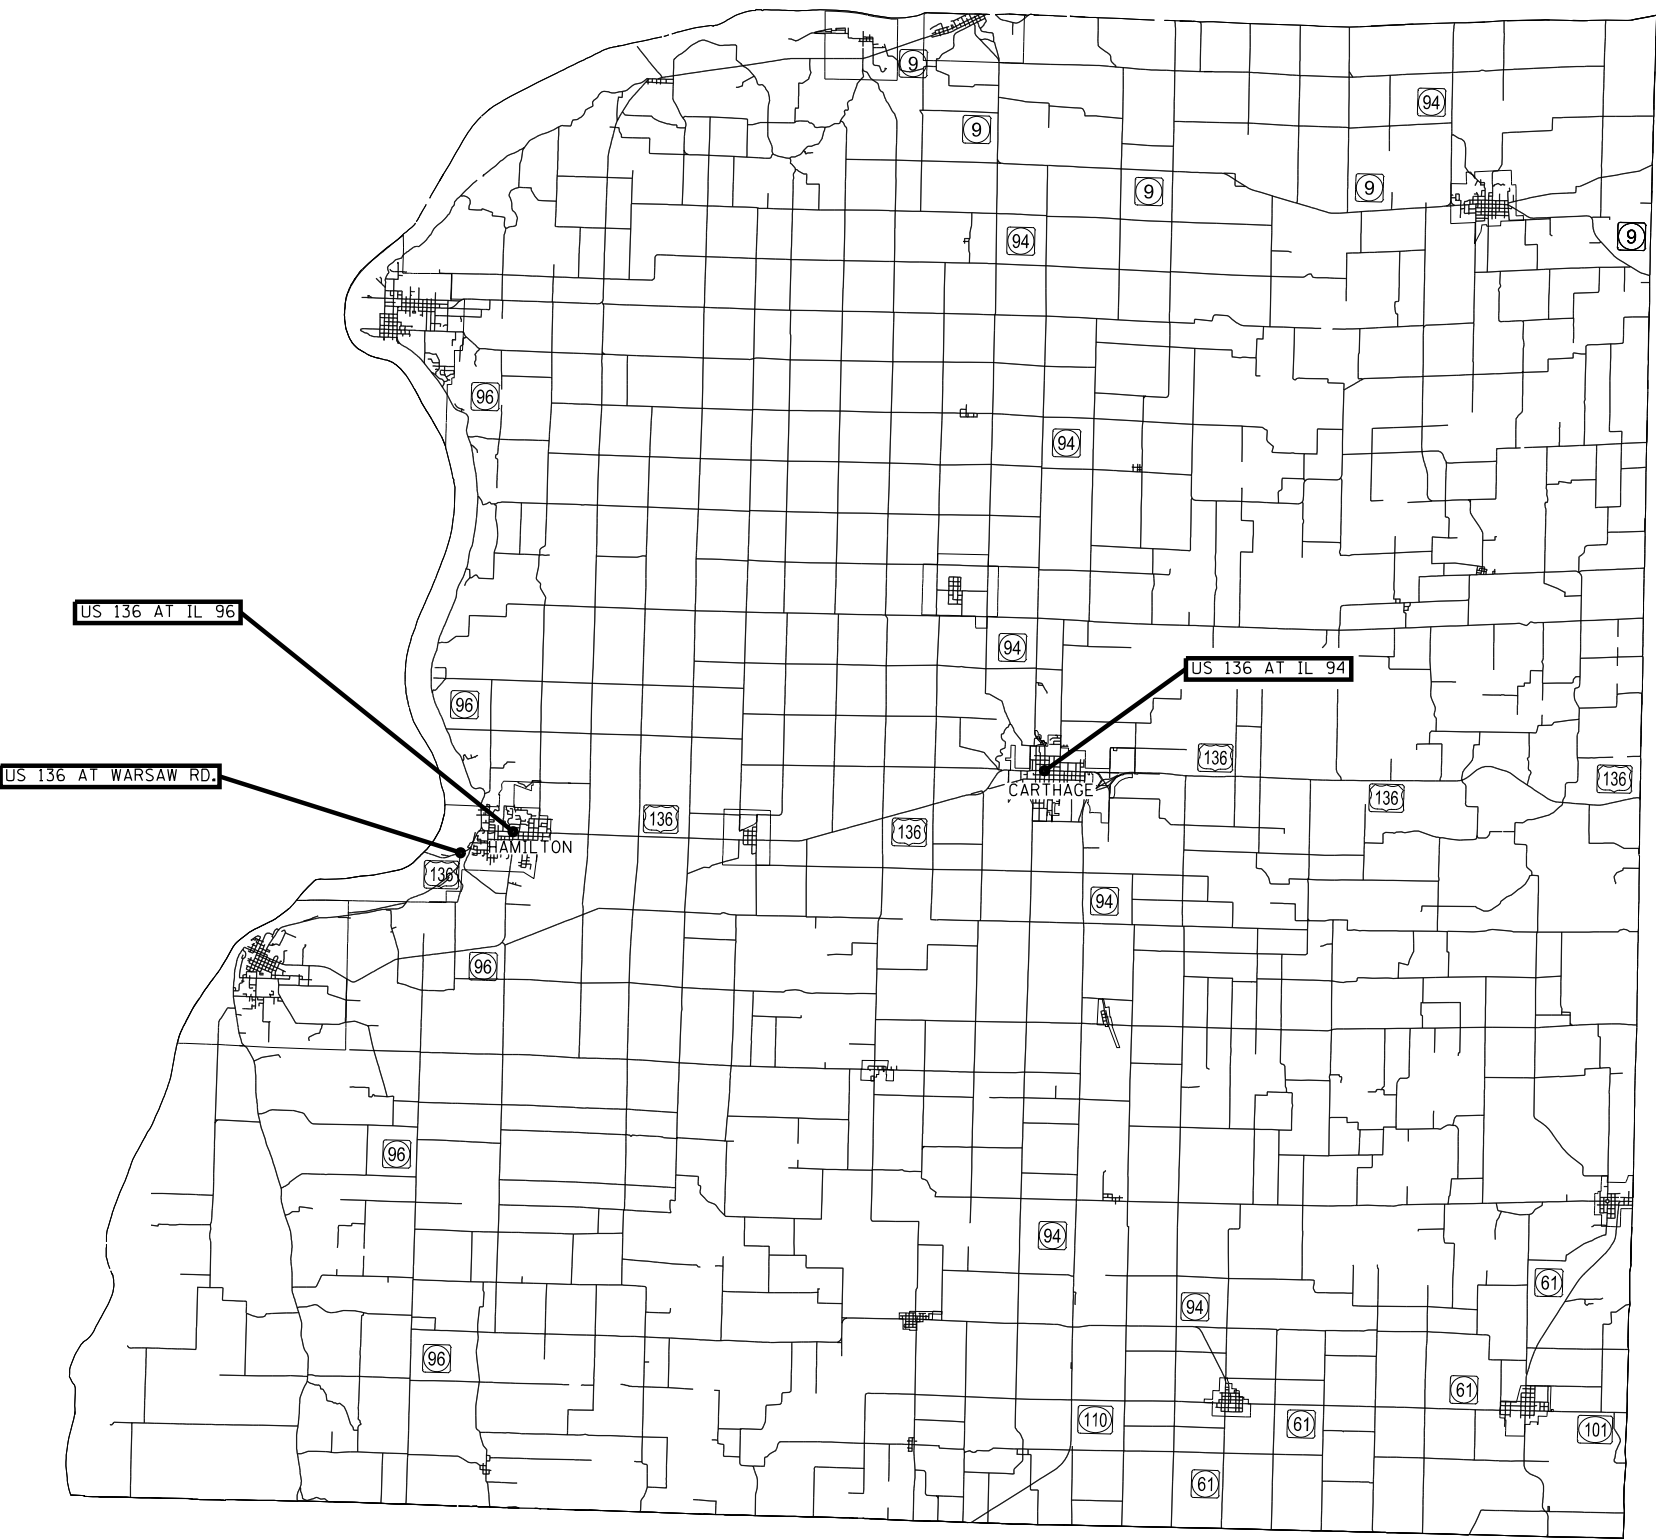

# HANCOCK COUNTY

FILE NAME = p:\IL\084EBID\INTEG.illinois.gov\PIDOT\Documents\DOT Offices\District 6\Projects\0672\DRAWING\DATA\EA0\Sheets\D672J33-sht-BkPIL	USER NAME = coxjw	DESIGNED -	REVISED -	<p align="center"><b>STATE OF ILLINOIS</b> <b>DEPARTMENT OF TRANSPORTATION</b></p>	<p align="center"><b>HANCOCK COUNTY</b> <b>BACKPLATE LOCATIONS</b></p>			F.A. RTE.	SECTION	COUNTY	TOTAL SHEETS	SHEET NO.
	PLOT SCALE = 100.0000' / in.	CHECKED -	REVISED -		SCALE: SHEET 5 OF 14 SHEETS STA. TO STA.	VAR			25	16		
Default	PLOT DATE = 3/15/2017	DATE -	REVISED -		ILLINOIS FED. AID PROJECT			CONTRACT NO. 72J33		D6 TRAFFIC SIGNAL MOD 2017		




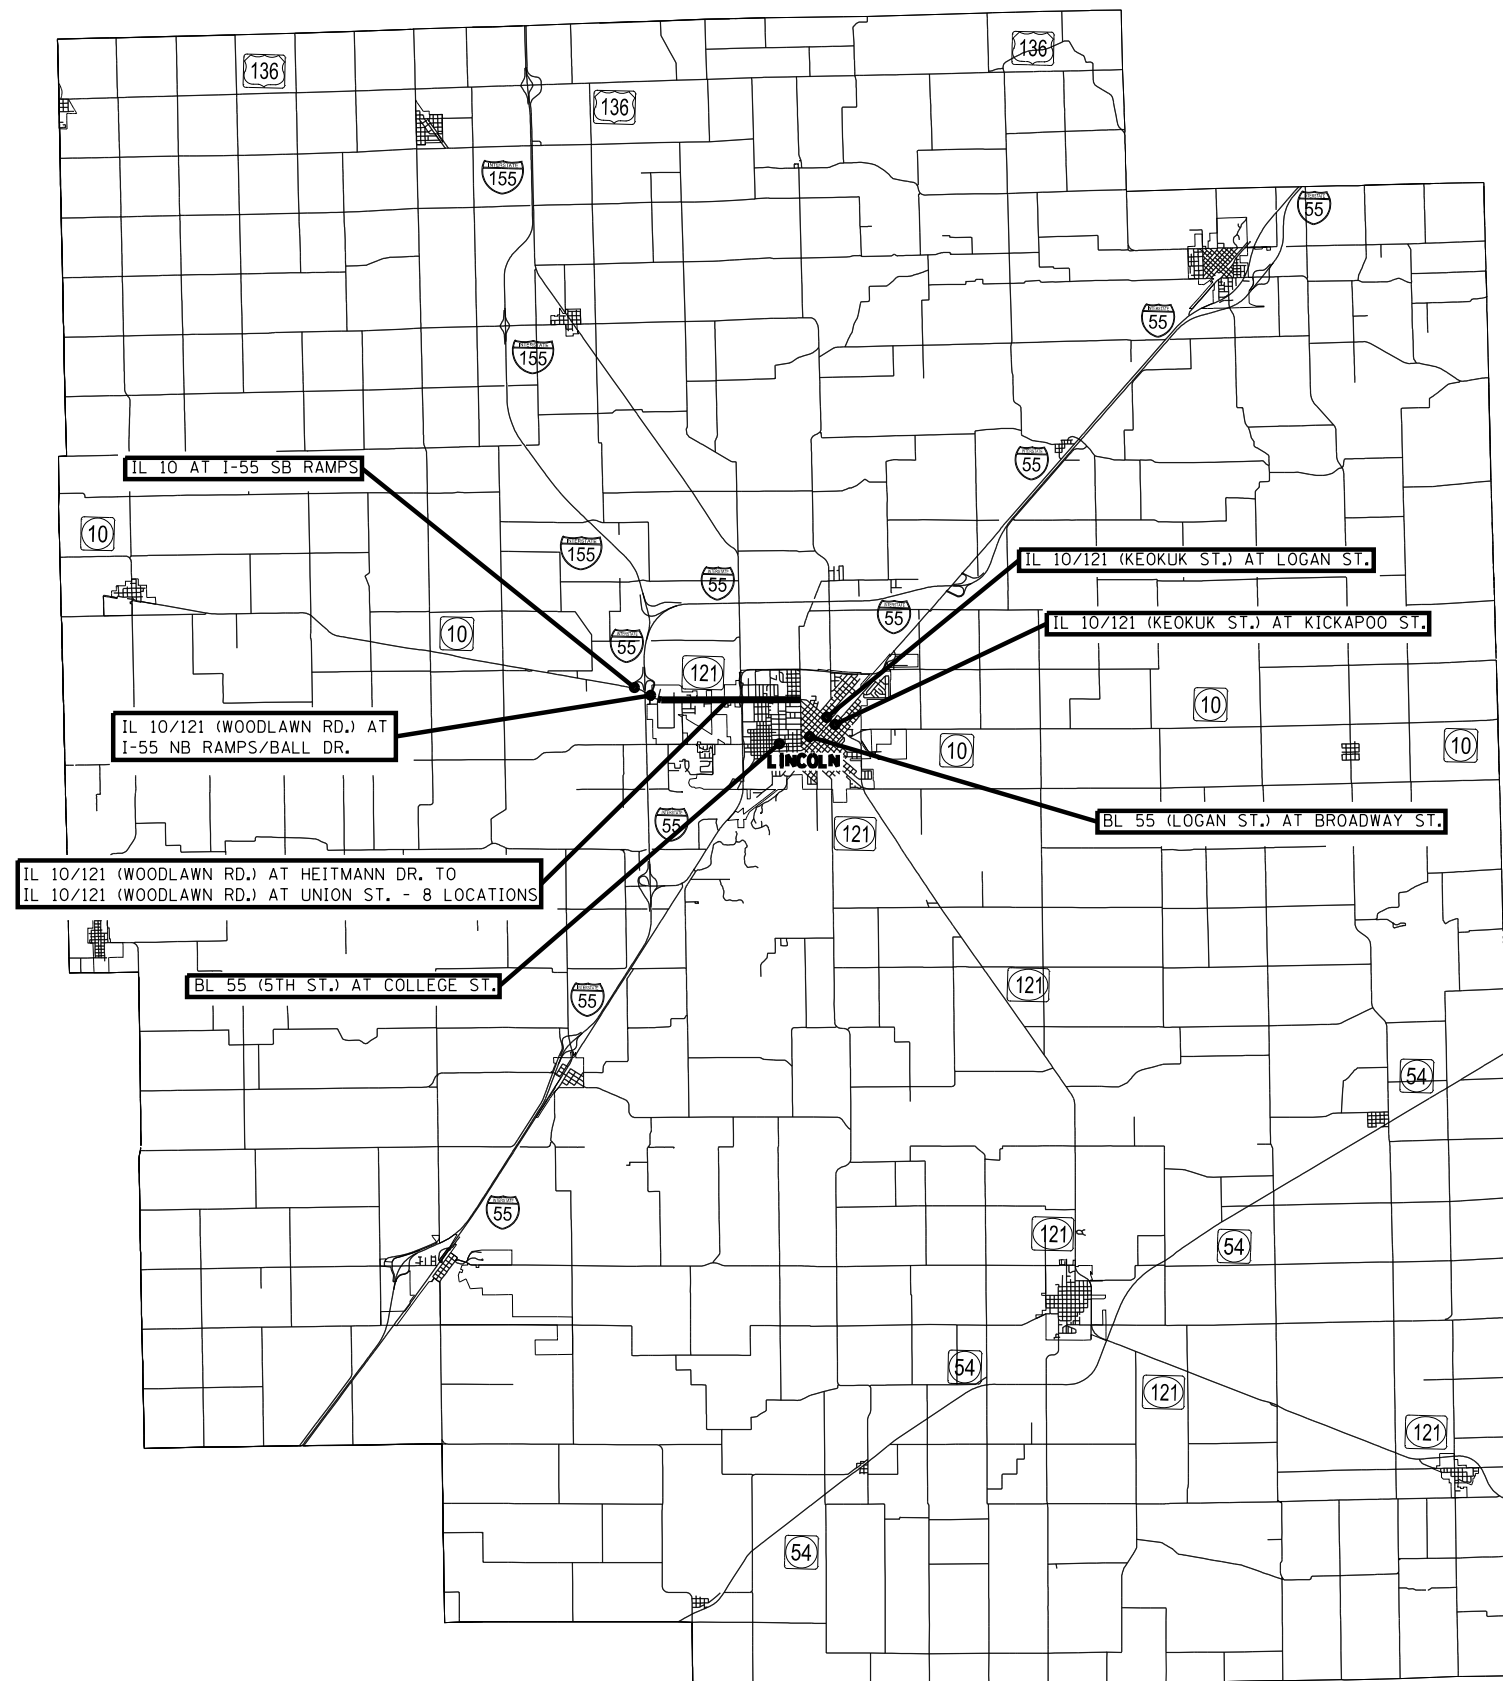

• REFER TO SCHEDULES FOR EXACT LOCATION DESCRIPTIONS

# LOGAN COUNTY

FILE NAME =		USER NAME = coxjm		DESIGNED -		REVISED -		STATE OF ILLINOIS DEPARTMENT OF TRANSPORTATION			LOGAN COUNTY BACKPLATE LOCATIONS			F.A. RTE. SECTION COUNTY TOTAL SHEETS SHEET NO.	
p:\11084EBIDINTEG\illinois.gov\PIDOT\Documents\DOT Offices\District 6\Projects\0672\DRAWING\DATA\EAD\Sheets\0672J33-sht-BkPIL		DRAWN -		CHECKED -		REVISED -					VAR		CONTRACT NO. 72J33		ILLINOIS FED. AID PROJECT
PLOT SCALE = 100.0000' / IN.		DATE -		DATE -		DATE -		SCALE: SHEET 6 OF 14 SHEETS STA. TO STA.							
PLOT DATE = 3/15/2017										D6 TRAFFIC SIGNAL MOD 2017					

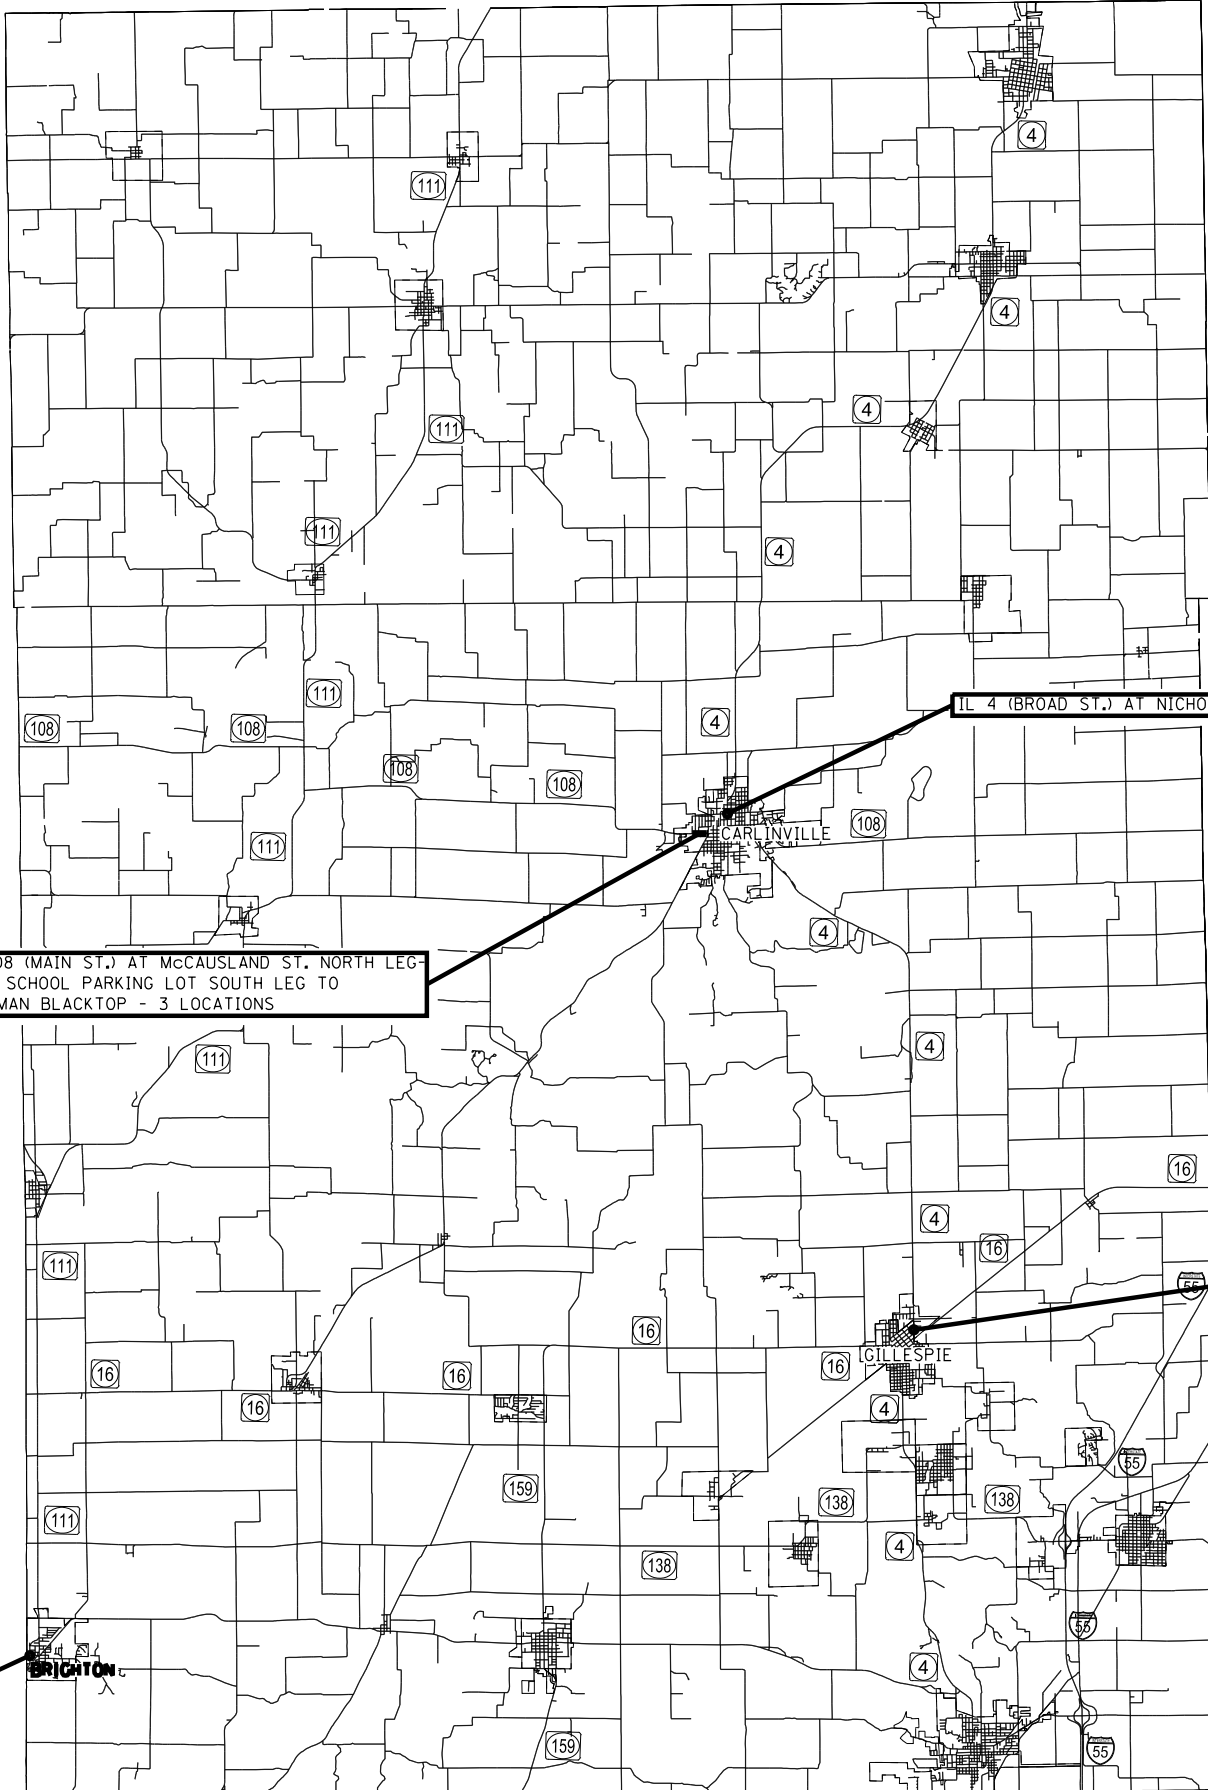

• REFER TO SCHEDULES FOR EXACT LOCATION DESCRIPTIONS

# MACOUPIN COUNTY


FILE NAME =	USER NAME = coxjm	DESIGNED -	REVISED -
pw:\IL\084EBIDINTEG.illinois.gov\PI\DOT\Documents\IDOT Offices\District 6\Projects\06723-DRAWING\06723-sht-Bk\IL 06723-SHT 7			
Default	PLOT DATE = 3/15/2017	CHECKED -	REVISED -
		DATE -	REVISED -

**STATE OF ILLINOIS**  
**DEPARTMENT OF TRANSPORTATION**

**MACOUPIN COUNTY**  
**BACKPLATE LOCATIONS**


F.A. RTE.	SECTION	COUNTY	TOTAL SHEETS	SHEET NO.
			25	18
			CONTRACT NO. 72J33	
		ILLINOIS FED. AID PROJECT		

SCALE:	SHEET 7 OF 14 SHEETS	STA. _____	TO STA. _____
--------	----------------------	------------	---------------

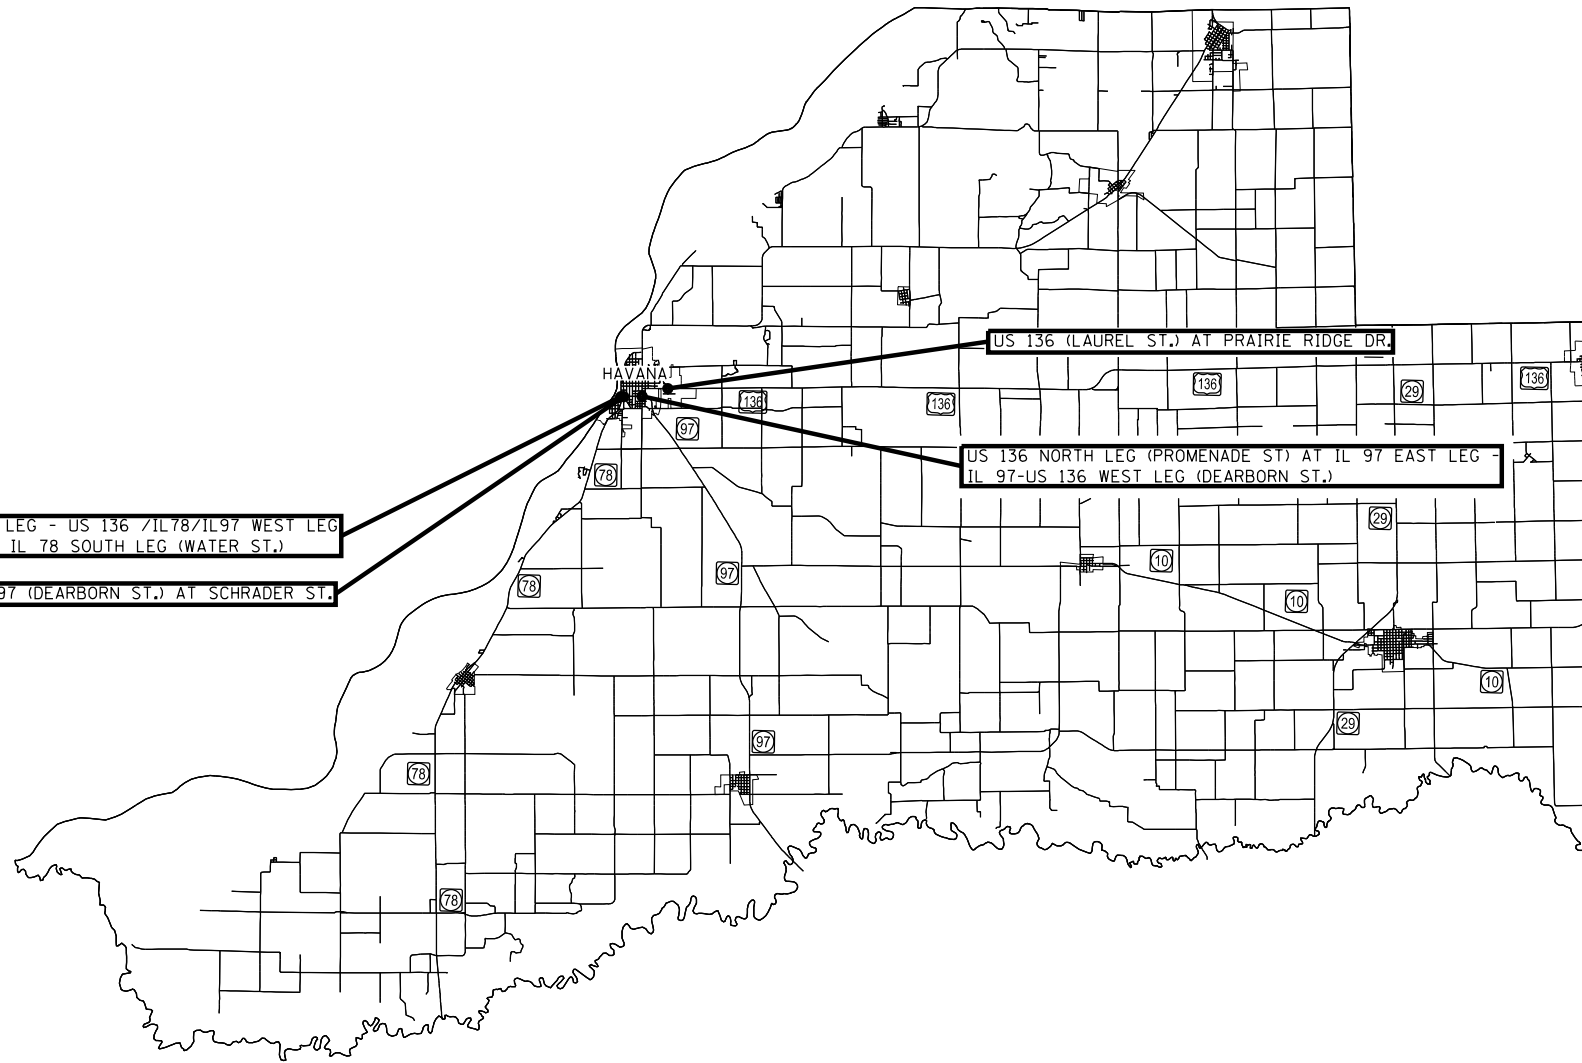


# MASON COUNTY

FILE NAME =	USER NAME = coxjw	DESIGNED -	REVISED -	<b>STATE OF ILLINOIS DEPARTMENT OF TRANSPORTATION</b>	<b>MASON COUNTY BACKPLATE LOCATIONS</b>			F.A. RTE.	SECTION	COUNTY	TOTAL SHEETS	SHEET NO.		
p:\IL084EBIDINTEG\Illinois.gov\PWIDOT\Documents\DOT Offices\District 6\Projects\0672\DRAWING\0672\0672-J33-shr-BkPL		DRAWN	REVISED					VAR	.	.	25	19		
	PLOT SCALE = 100.0000' / 1in.	CHECKED -	REVISED -					CONTRACT NO. 72J33						
Default	PLOT DATE = 3/15/2017	DATE -	REVISED -					SCALE:	SHEET 8	OF 14	SHEETS	STA.	TO STA.	ILLINOIS FED. AID PROJECT

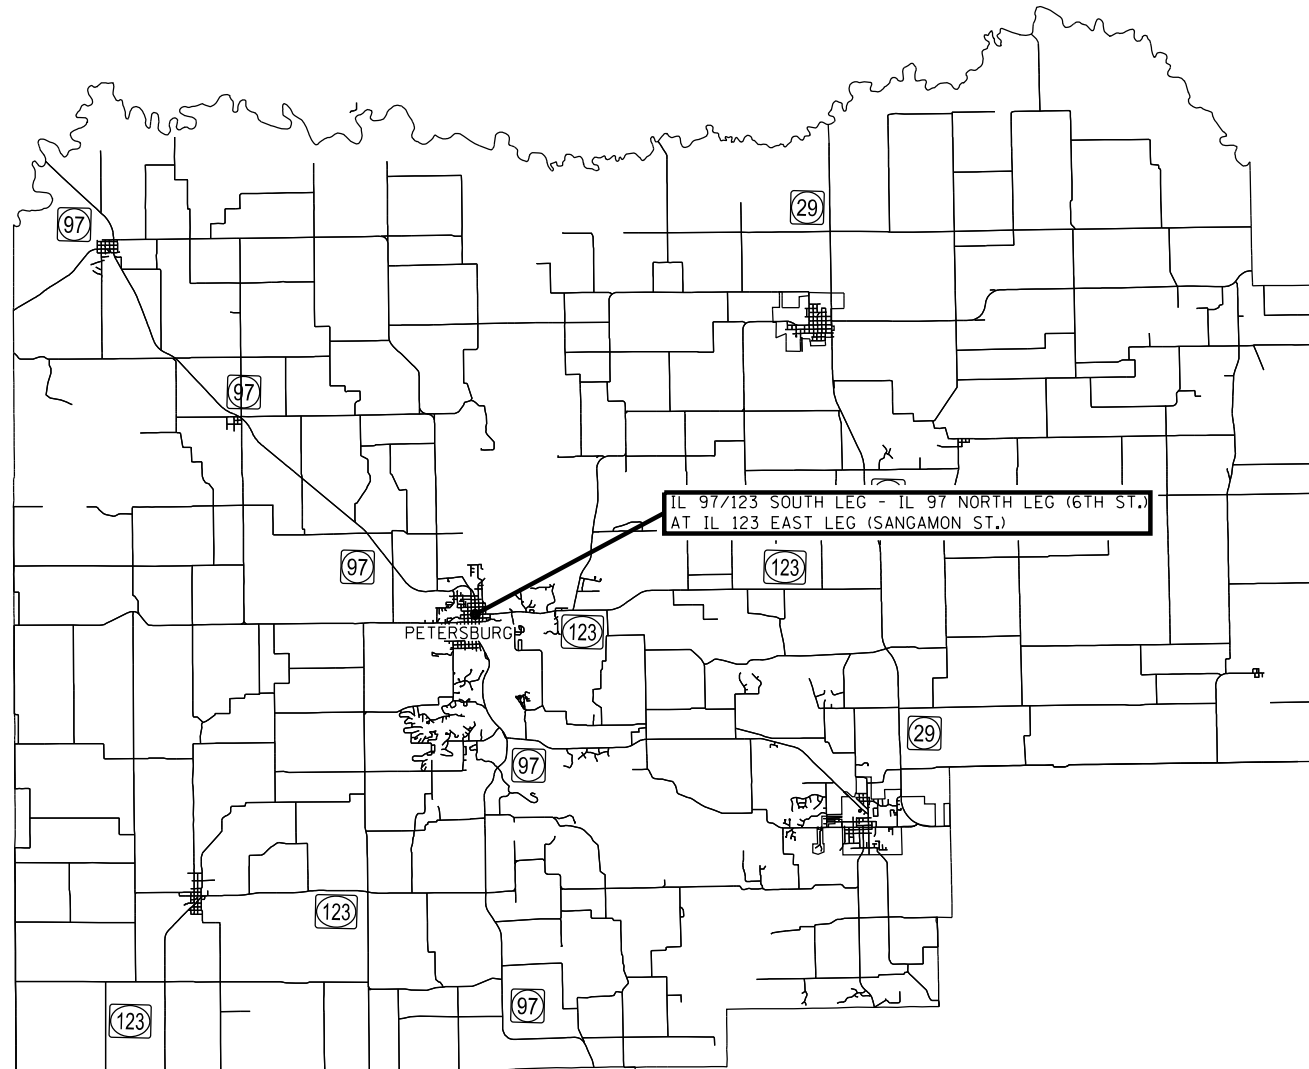

# MENARD COUNTY


FILE NAME =	USER NAME = coxjm	DESIGNED -	REVISED -	<b>STATE OF ILLINOIS DEPARTMENT OF TRANSPORTATION</b>	<b>MENARD COUNTY BACKPLATE LOCATIONS</b>	F.A. RTE.	SECTION	COUNTY	TOTAL SHEETS	SHEET NO.
pw:\IL\084EBIDINTEG.illinois.gov\PIWIDOT\Documents\IDOT Offices\District 6\Projects\D672J33\DRAWING\EA0\Drawings\672J33-sht-BkPIL	DRAWN -	REVISED -	VAR			.	.	25	20	
Default	PLOT SCALE = 100.0000' / in.	CHECKED -	REVISED -					CONTRACT NO. 72J33		
	PLOT DATE = 3/15/2017	DATE -	REVISED -			SCALE:	SHEET 9 OF 14 SHEETS	STA.	TO STA.	ILLINOIS FED. AID PROJECT

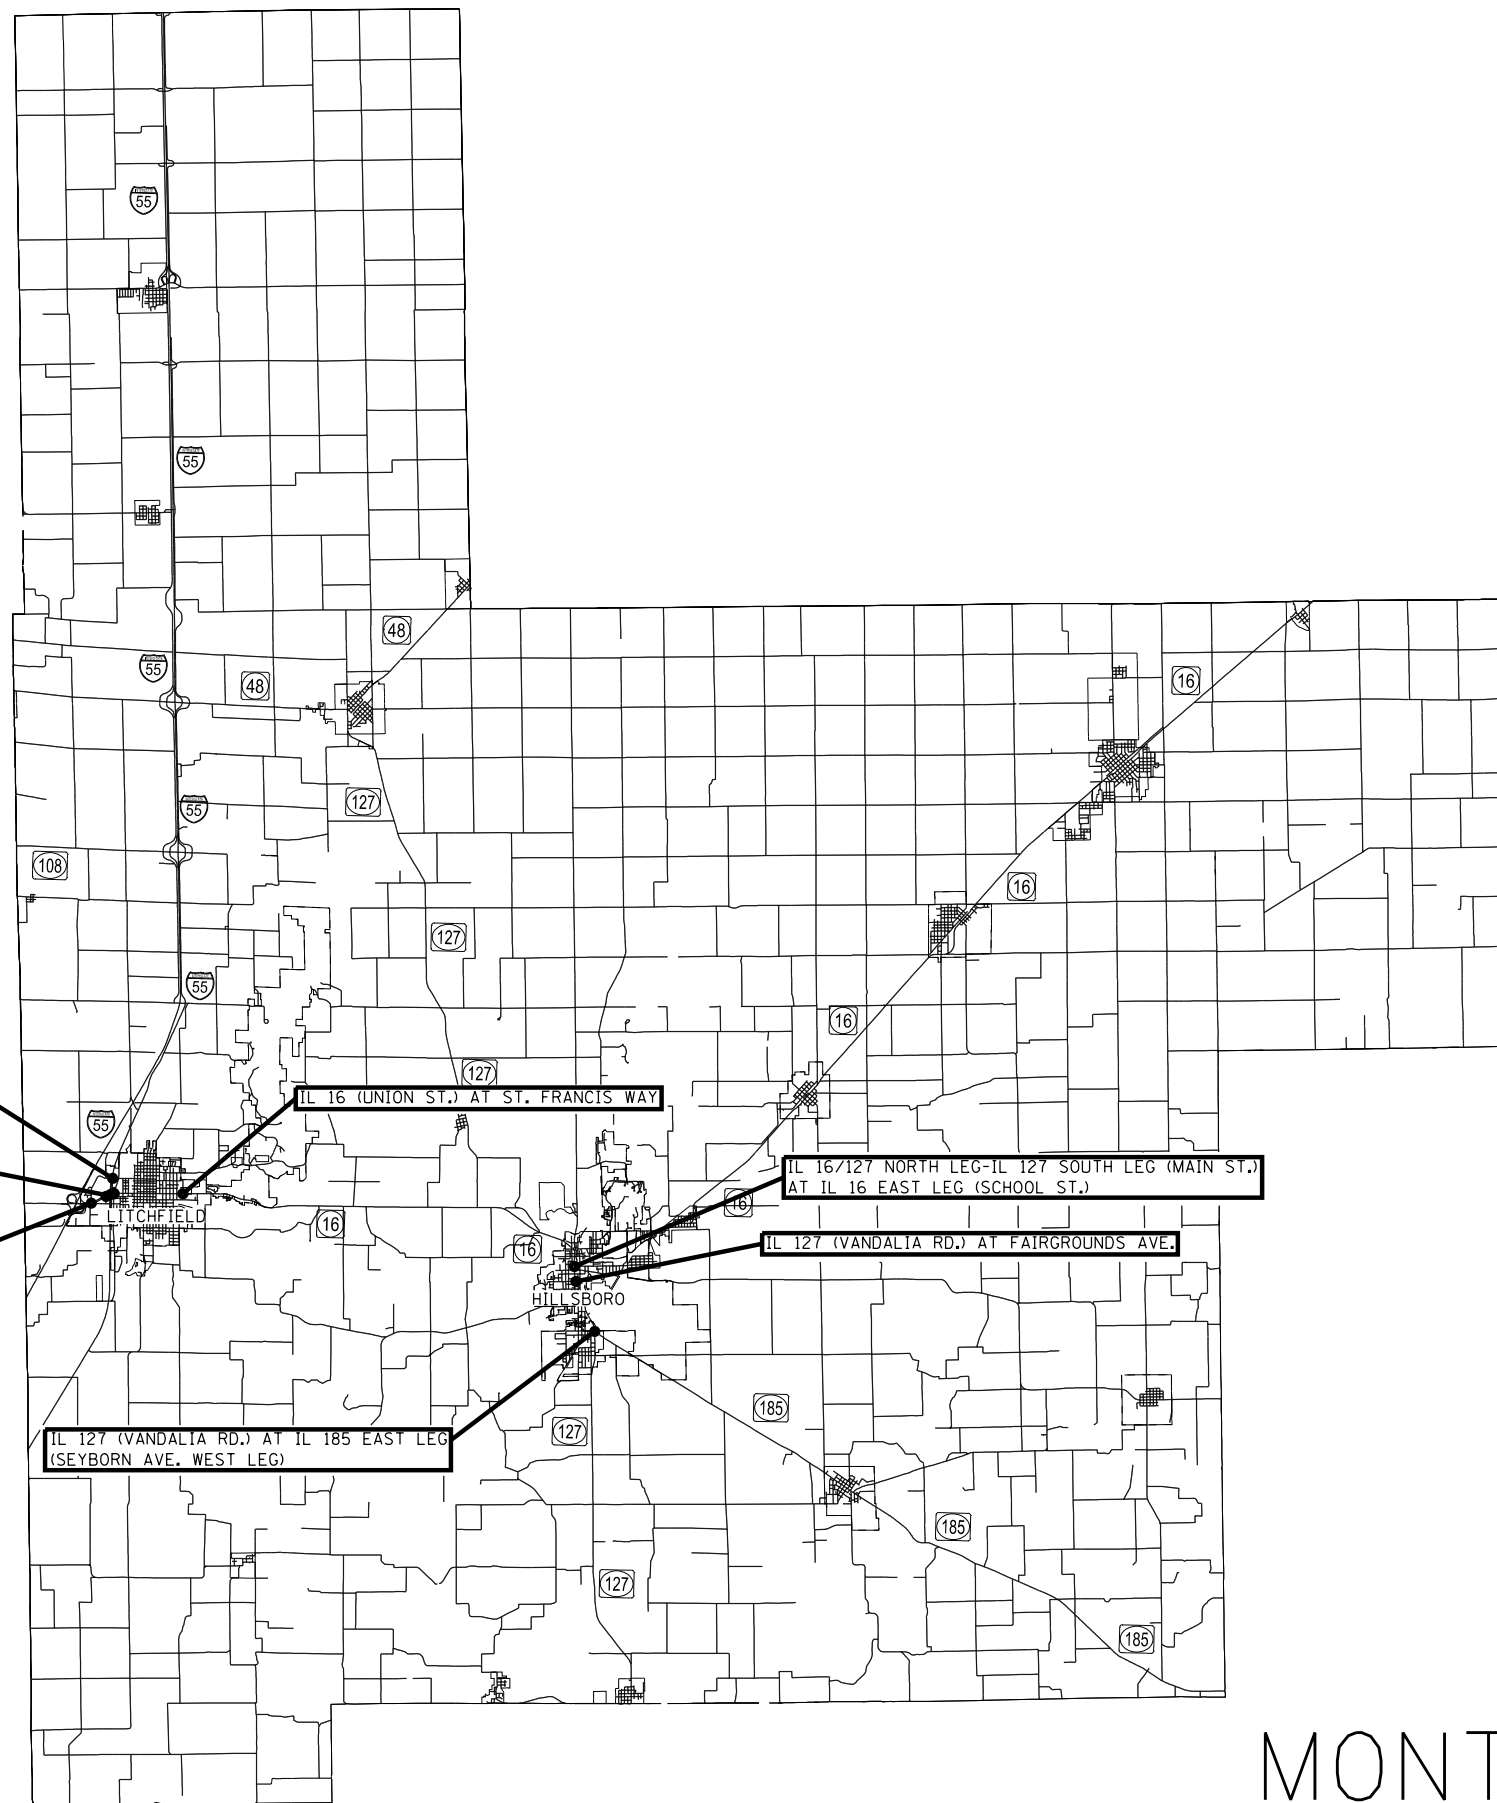

• REFER TO SCHEDULES FOR EXACT LOCATION DESCRIPTIONS


# MONTGOMERY COUNTY

FILE NAME =	USER NAME = coxjw	DESIGNED -	REVISED -	<b>STATE OF ILLINOIS DEPARTMENT OF TRANSPORTATION</b>	<b>MONTGOMERY COUNTY BACKPLATE LOCATIONS</b>			F.A. RTE.	SECTION	COUNTY	TOTAL SHEETS	SHEET NO.
p:\11084EBIDINTEG.illinois.gov\PI\DOT\Documents\DOT Offices\District 6\Projects\0672\Drawings\EA0\Sheets\0672J33-sht-BkPIL	DRAWN -	REVISED -	VAR					.	.	25	21	
Default	PLOT SCALE = 100.0000' / in.	CHECKED -	REVISED -					CONTRACT NO. 72J33				
	PLOT DATE = 3/15/2017	DATE -	REVISED -					SCALE:	SHEET 10 OF 14 SHEETS	STA.	TO STA.	ILLINOIS FED. AID PROJECT

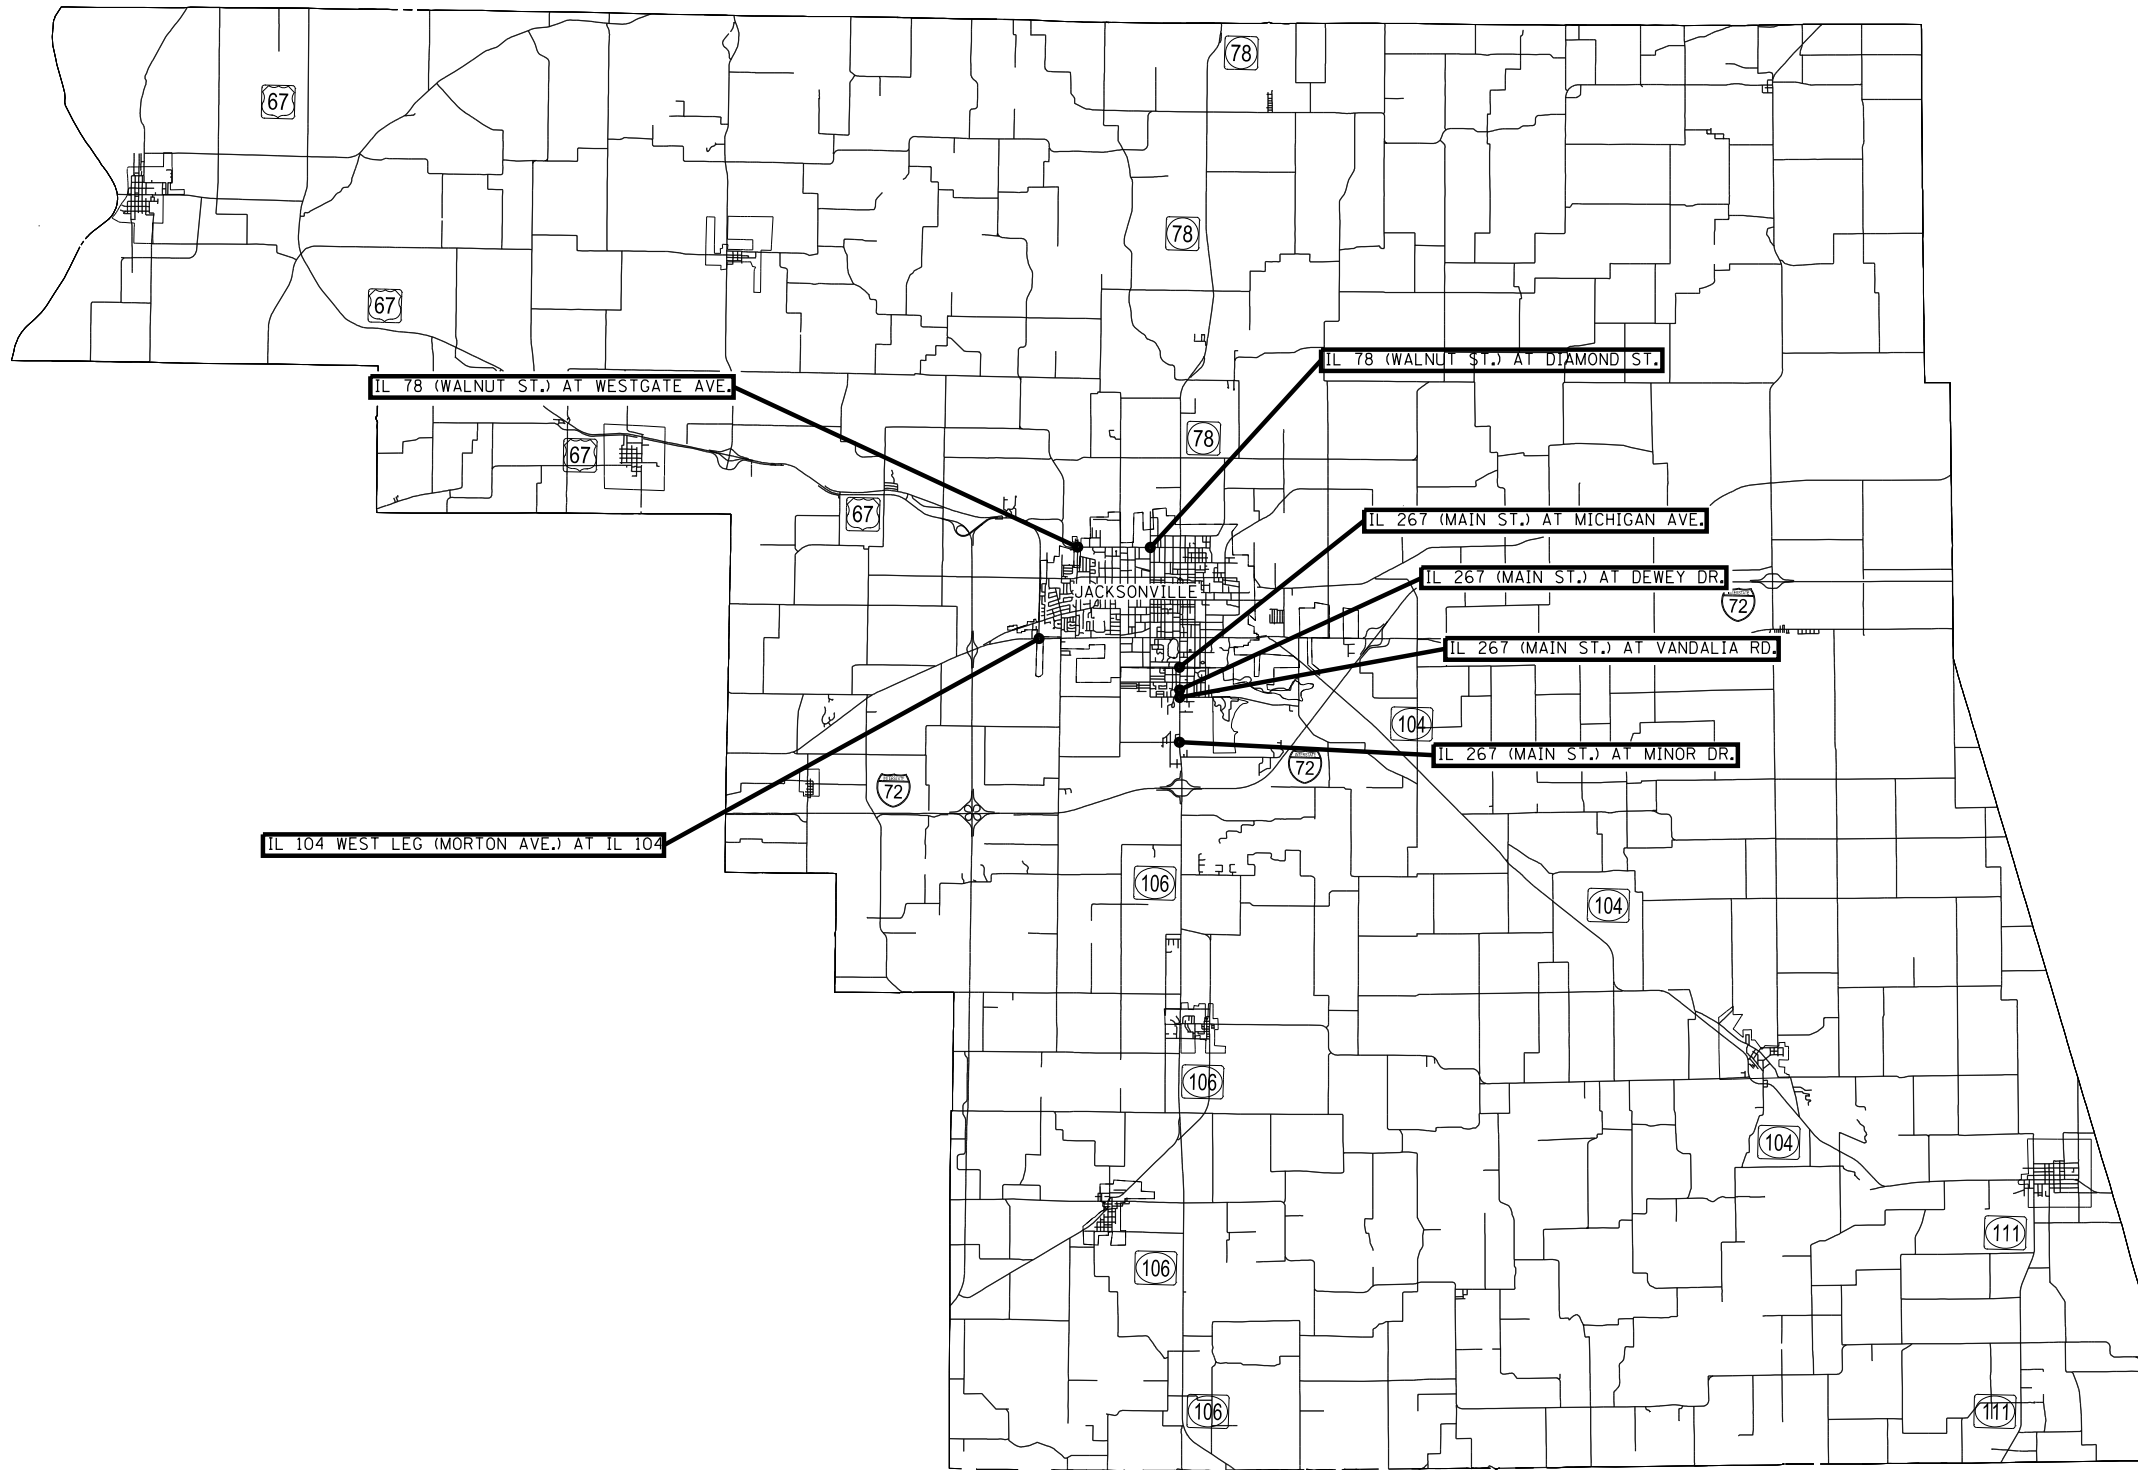

# MORGAN COUNTY


FILE NAME = <small>p:\IL084EBID\INTEG.illinois.gov\PWIDOT\Documents\IDOT Offices\District 6\Projects\06723\DRAWING\06723-sht-BkPIL.dwg</small>	USER NAME = coxjm <small>DRAWN BY</small>	DESIGNED - <small>DATE</small>	REVISED - <small>DATE</small>	<b>STATE OF ILLINOIS DEPARTMENT OF TRANSPORTATION</b>	<b>MORGAN COUNTY BACKPLATE LOCATIONS</b>	F.A. RTE.		SECTION	COUNTY	TOTAL SHEETS	SHEET NO.
	PLOT SCALE = 100.0000' / in. <small>DATE</small>	CHECKED - <small>DATE</small>	REVISED - <small>DATE</small>			VAR.	.	.	25	22	
PLOT DATE = 3/15/2017	DATE -	REVISED -	SCALE: SHEET 11 OF 14 SHEETS STA. TO STA.			ILLINOIS FED. AID PROJECT		CONTRACT NO. 72J33			
<small>D6 TRAFFIC SIGNAL MOD 2017</small>											

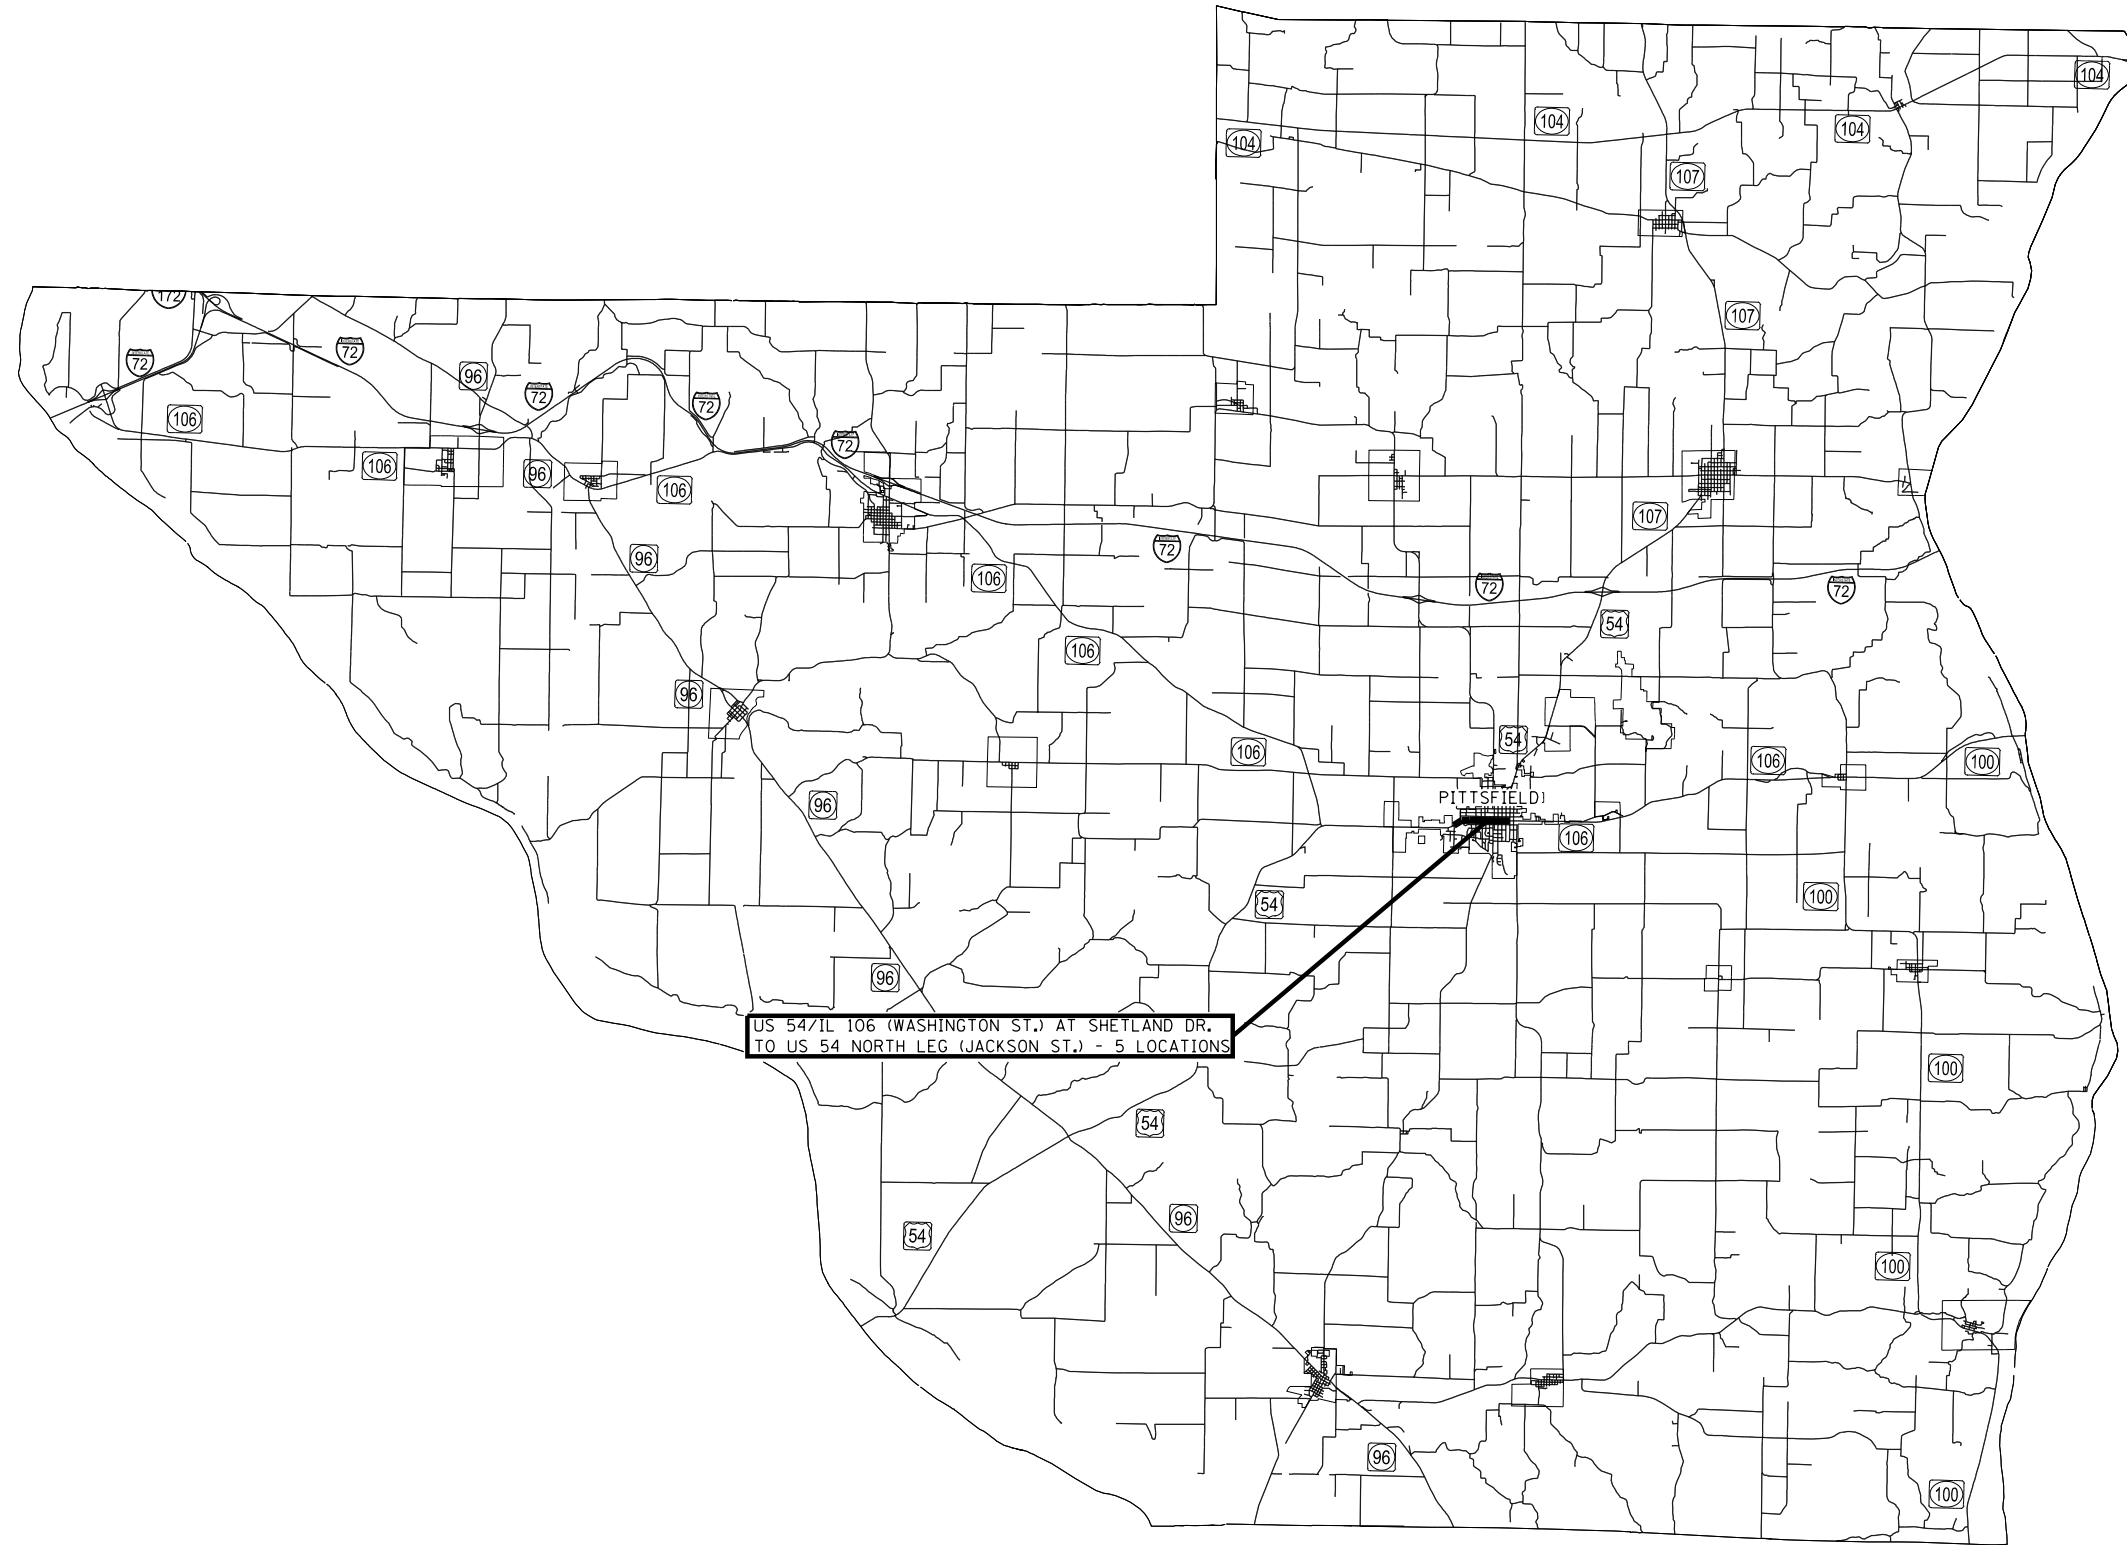

• REFER TO SCHEDULES FOR EXACT LOCATION DESCRIPTIONS

# PIKE COUNTY

FILE NAME =	USER NAME = coxjm	DESIGNED -	REVISED -	<b>STATE OF ILLINOIS DEPARTMENT OF TRANSPORTATION</b>	<b>PIKE COUNTY BACKPLATE LOCATIONS</b>			F.A. RTE.	SECTION	COUNTY	TOTAL SHEETS	SHEET NO.
p:\11\084EBIDINTEG.illinois.gov\PIWIDOT\Documents\IDOT Offices\District 6\Projects\0672\DRAWING\DATA\EA0\Sheets\0672J33-sht-BkPIL		DRAWN	REVISED		VAR	•	•	25	23	CONTRACT NO. 72J33		
Default	PLOT SCALE = 100.0000' / in.	CHECKED -	REVISED -		SCALE:	SHEET 12	OF 14 SHEETS	STA.	TO STA.	ILLINOIS FED. AID PROJECT		
	PLOT DATE = 3/15/2017	DATE -	REVISED -		D6 TRAFFIC SIGNAL MOD 2017							

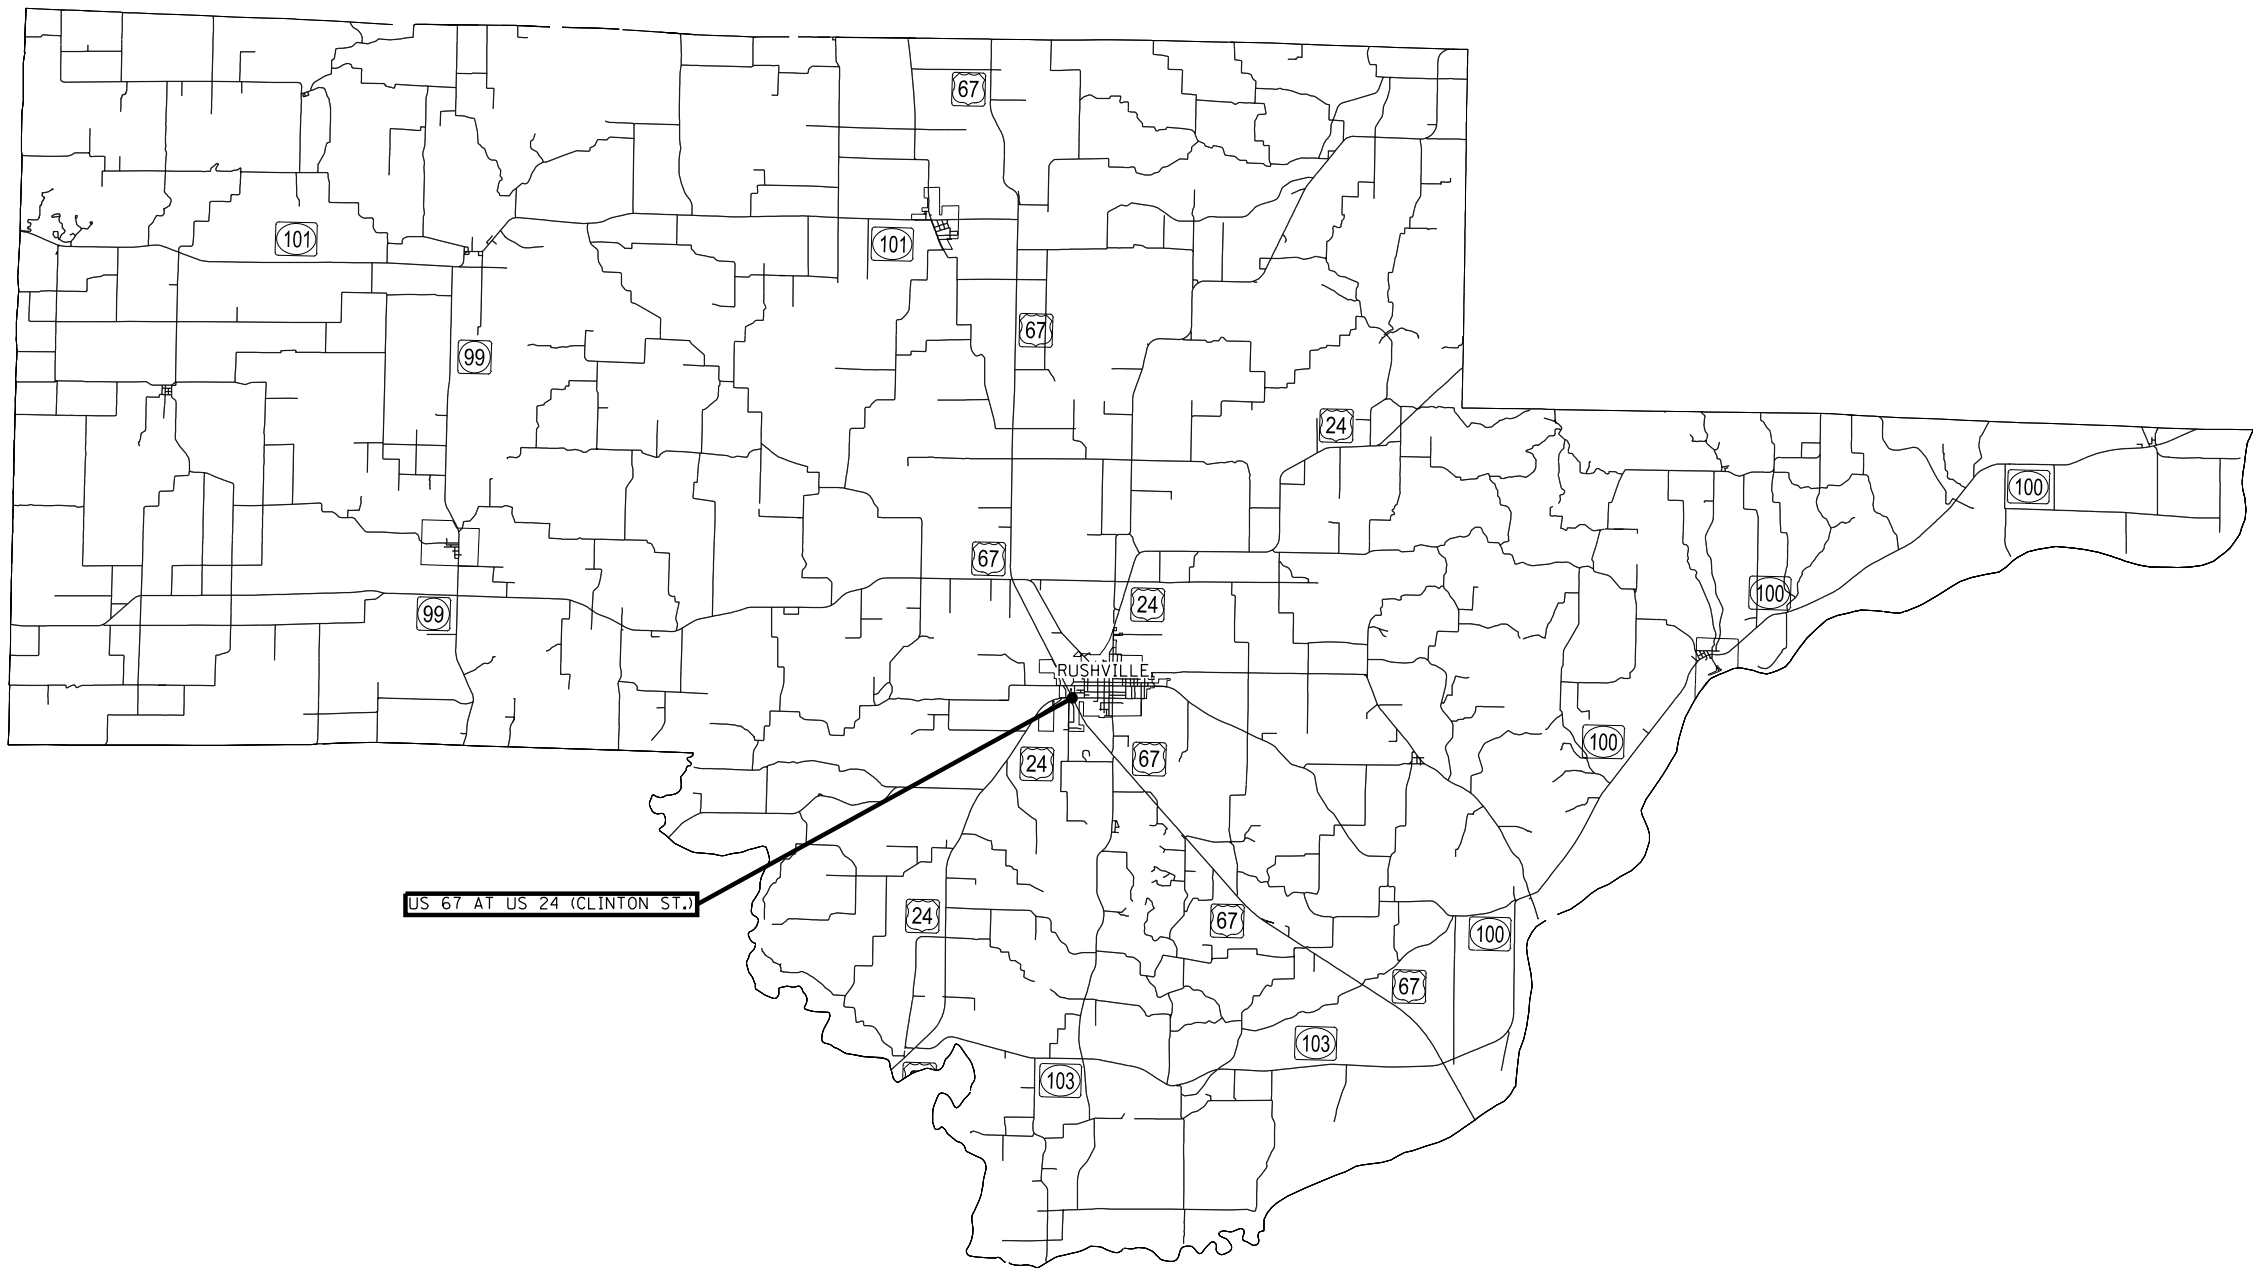

US 67 AT US 24 (CLINTON ST.)

# SCHUYLER COUNTY

FILE NAME =	USER NAME = coxjm	DESIGNED -	REVISED -
p:\11\084EBIDINTEG.illinois.gov\PWIDOT\Documents\DOT Offices\District 6\Projects\D672J33\DRAWING\DATA\EA\Sheets\D672J33-sht-BkPIL		DRAWN -	REVISED -
Default	PLOT SCALE = 100.0000' / in.	CHECKED -	REVISED -
	PLOT DATE = 3/15/2017	DATE -	REVISED -


**STATE OF ILLINOIS  
DEPARTMENT OF TRANSPORTATION**

**SCHUYLER COUNTY  
BACKPLATE LOCATIONS**

SCALE: SHEET 13 OF 14 SHEETS STA. TO STA.

F.A. RTE.	SECTION	COUNTY	TOTAL SHEETS	SHEET NO.
			25	24
CONTRACT NO. 72J33				



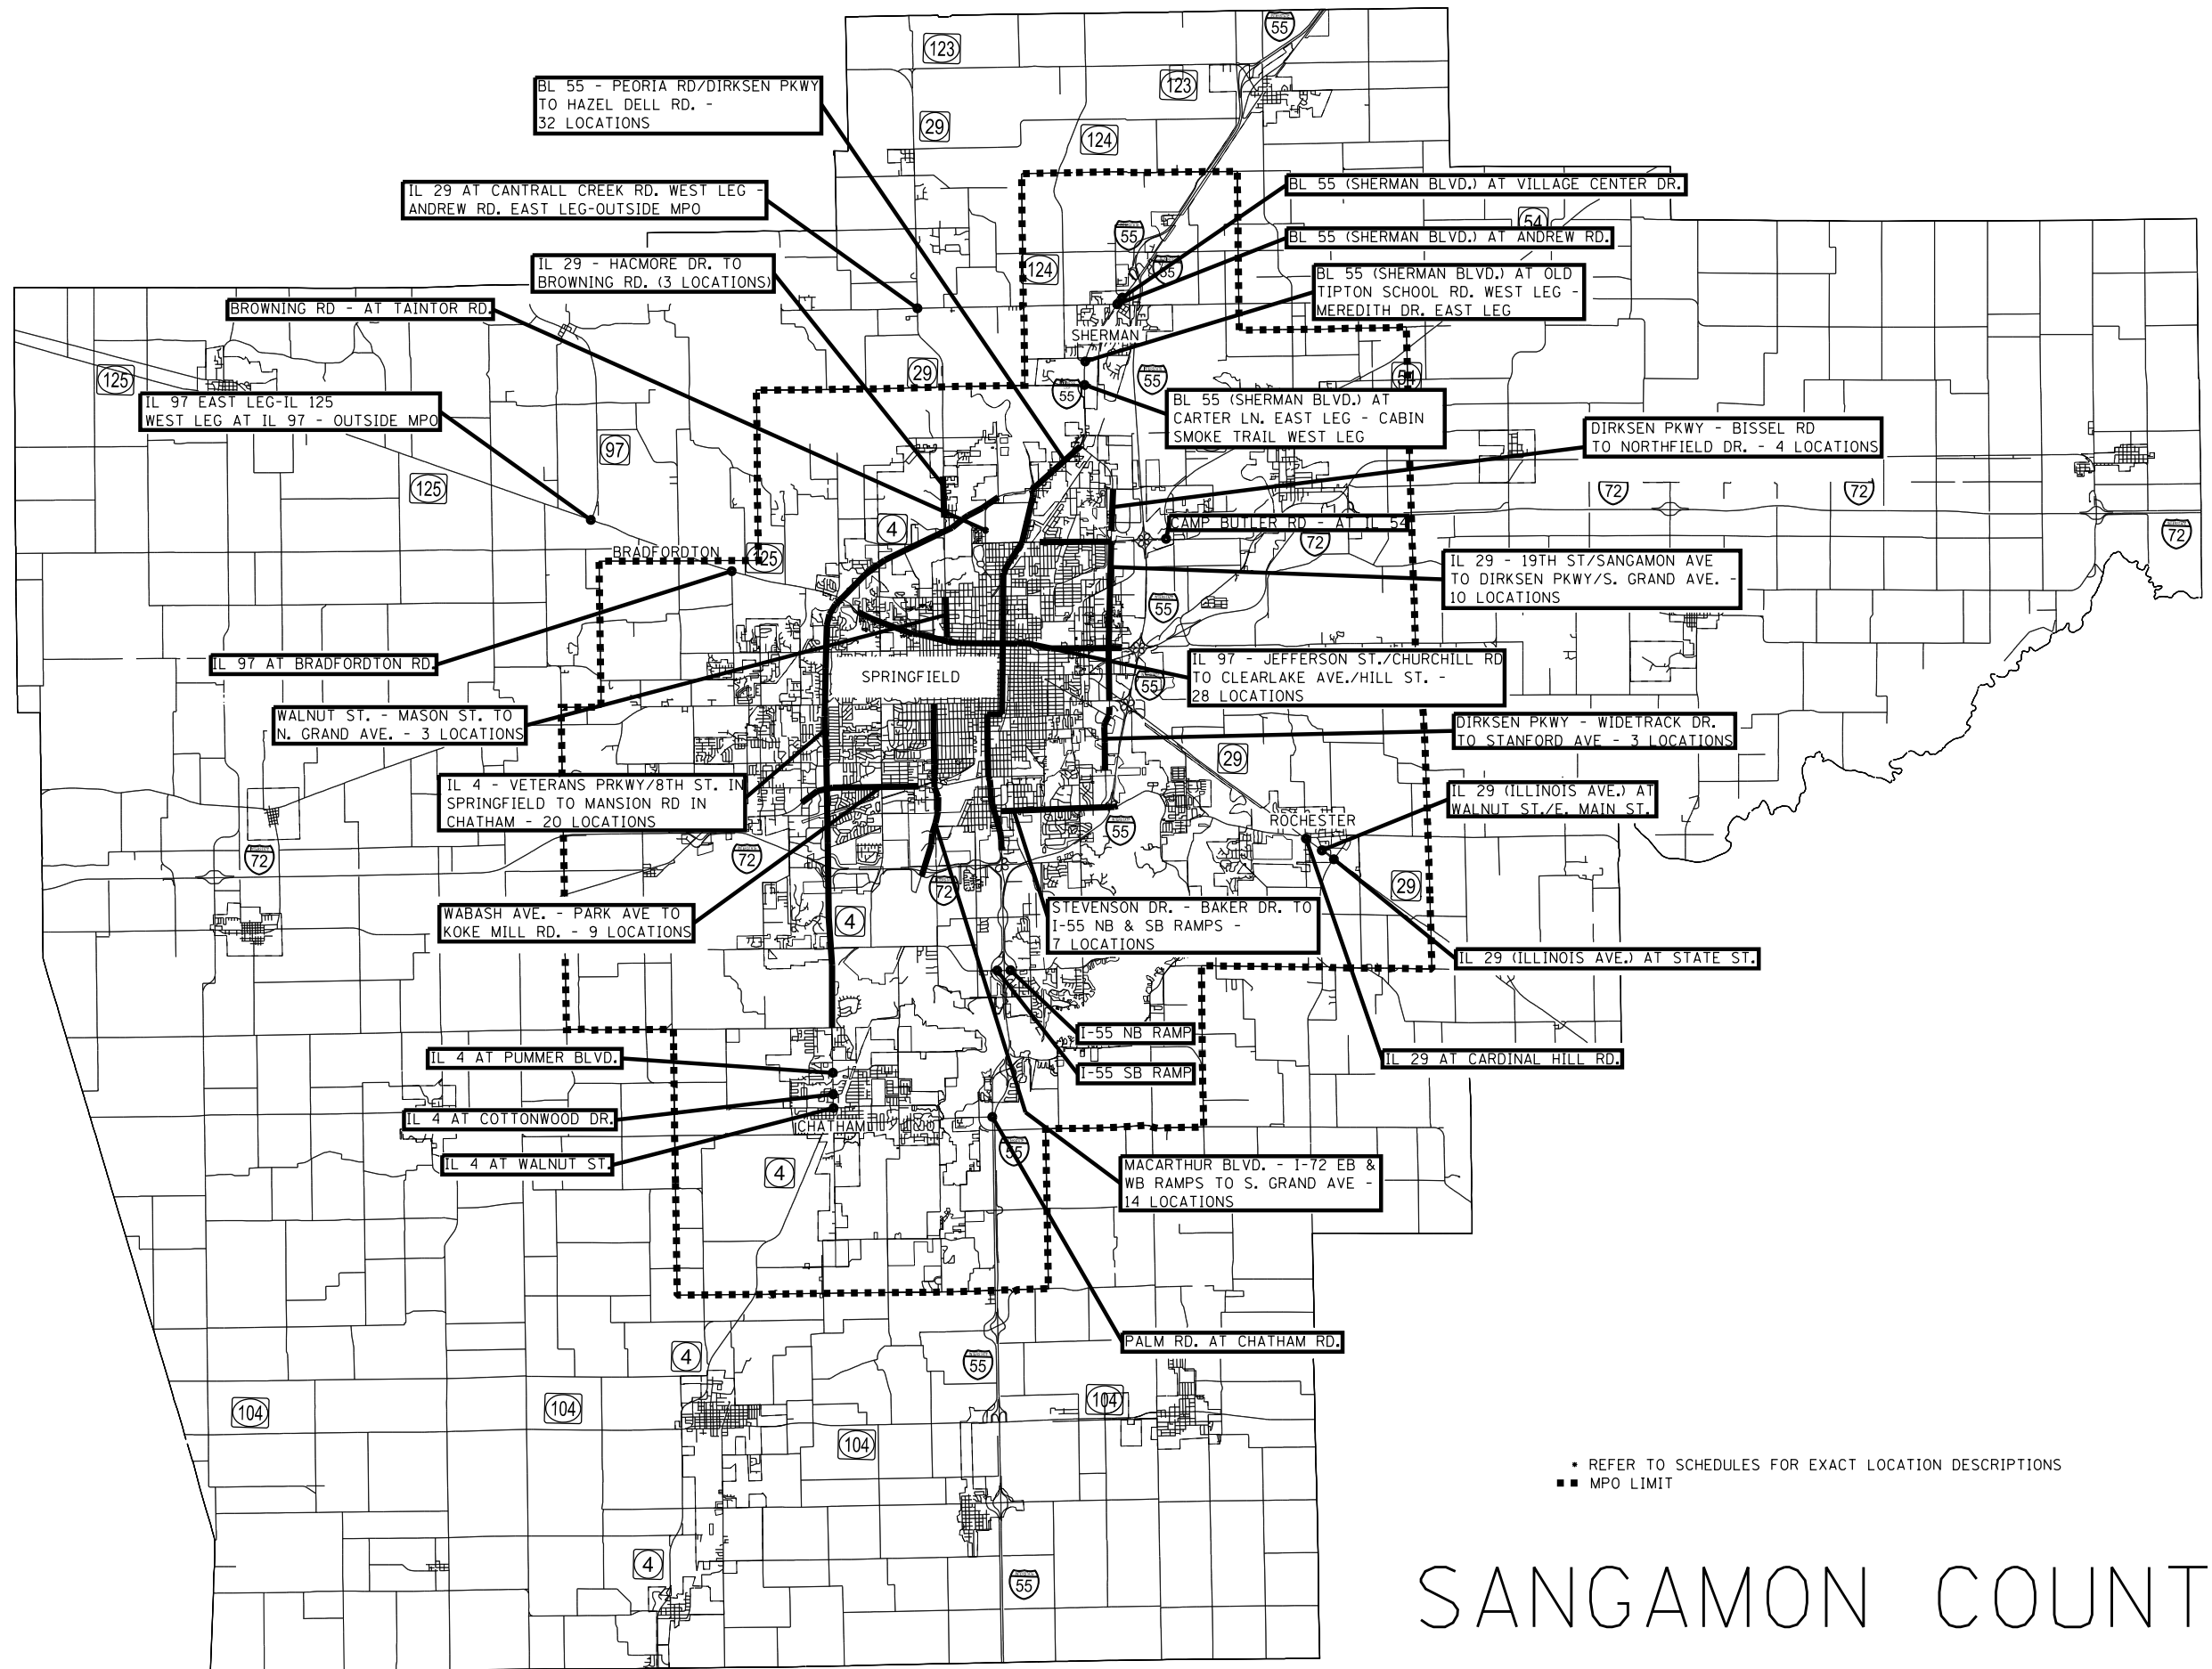

• REFER TO SCHEDULES FOR EXACT LOCATION DESCRIPTIONS  
 ■ MPO LIMIT

# SANGAMON COUNTY

FILE NAME =	USER NAME = coxjw	DESIGNED -	REVISED -	<b>STATE OF ILLINOIS DEPARTMENT OF TRANSPORTATION</b>	<b>SANGAMON COUNTY BACKPLATE LOCATIONS</b>	F.A. RTE.	SECTION	COUNTY	TOTAL SHEETS	SHEET NO.
pw:\IL084EBIDINTEG.illinois.gov\PI\DOT\Documents\DOT Offices\District 6\Projects\0672\DRAWING\0672\0672J33-sht-BkPIL	DRAWN -	REVISED -	VAR			•	•	25	25	
Default	PLOT SCALE = 100.0000' / in.	CHECKED -	REVISED -			CONTRACT NO. 72J33				
	PLOT DATE = 3/15/2017	DATE -	REVISED -			SCALE:	SHEET 14 OF 14 SHEETS	STA.	TO STA.	ILLINOIS FED. AID PROJECT