

INDEX OF SHEETS

1. COVER SHEET
2. GENERAL NOTES
3. SUMMARY OF QUANTITIES
4. TYPICAL SECTIONS
- 5 - 7. SCHEDULES
8. SCHEDULES - WESTBOUND
- 9 - 10. CLASS B PATCHING DETAILS

STANDARDS

- | | |
|-----------|--|
| 000001-06 | STANDARD SYMBOLS, ABBREVIATIONS AND PATTERNS |
| 001001-02 | AREAS OF REINFORCEMENT BARS |
| 001006 | DECIMAL OF AN INCH AND OF A FOOT |
| 701001-02 | OFF-ROAD OPERATIONS 2L, 2W, MORE THAN 15' (4.5 m) AWAY |
| 701006-05 | OFF-ROAD OPERATIONS 2L, 2W, 15' (4.5 m) TO 24' (600 mm) FROM PAVEMENT EDGE |
| 701301-04 | LANE CLOSURE, 2L, 2W, SHORT TIME OPERATIONS |
| 701336-06 | LANE CLOSURE, 2L, 2W, WORK AREAS IN SERIES, FOR SPEEDS ≥ 45 MPH |
| 701901-06 | TRAFFIC CONTROL DEVICES |


**STATE OF ILLINOIS
DEPARTMENT OF TRANSPORTATION**

**PROPOSED
HIGHWAY PLANS**

**F.A.P. ROUTE 587 (US 34)
SECTION (17,18)PP
PAVEMENT PATCHING
LASALLE COUNTY**

C-93-074-17

F.A.P. RTE. 587	SECTION (17,18)PP	COUNTY LASALLE	TOTAL SHEETS 10	SHEET NO. 1
ILLINOIS		CONTRACT NO. 66H37		

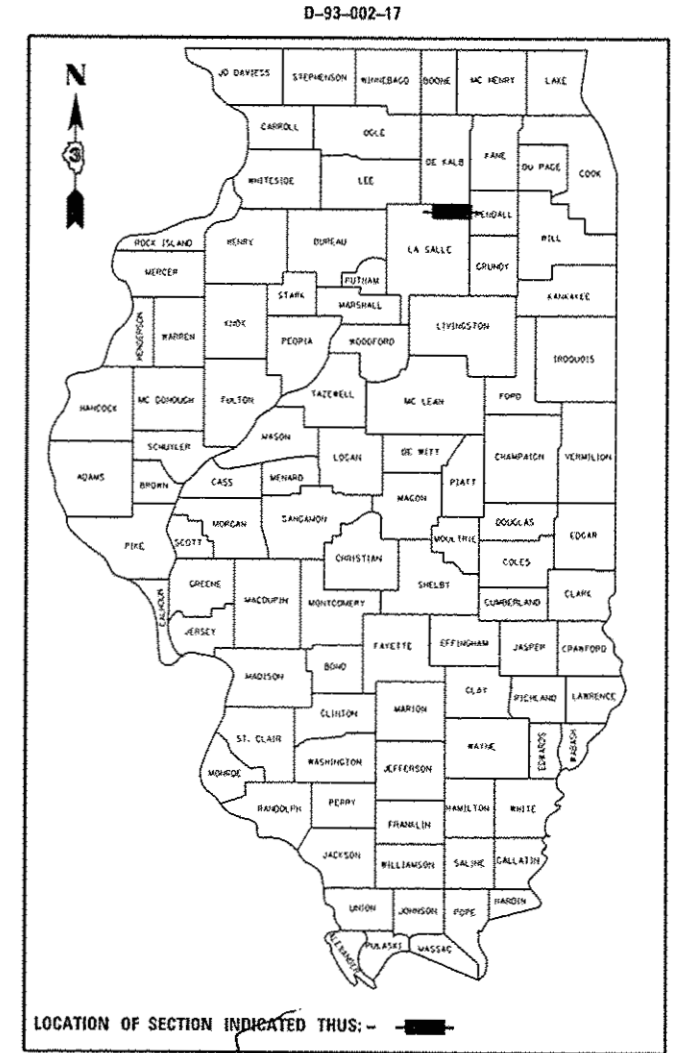


FUNCTIONAL CLASSIFICATION
RURAL - MINOR ARTERIAL

SECTION 18		SECTION 17	
2015 ADT	2612	2015 ADT	3867
P. V.	90.4%	P. V.	85.1%
S. U.	3.7%	S. U.	5.8%
M. U.	5.9%	M. U.	9.1%

BEGIN IMPROVEMENT: L.M. 0.00 (WB)
END IMPROVEMENT: L.M. 7.33 (EB)

BEGIN IMPROVEMENT: L.M. 0.00 (EB)
END IMPROVEMENT: L.M. 7.33 (WB)

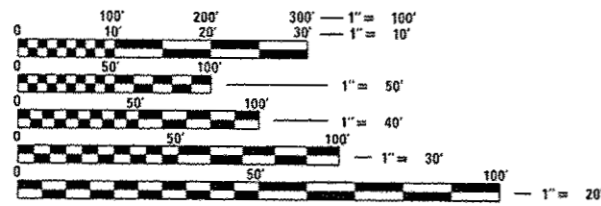

FULL SIZE PLANS HAVE BEEN PREPARED USING STANDARD ENGINEERING SCALES. REDUCED SIZED PLANS WILL NOT CONFORM TO STANDARD SCALES. IN MAKING MEASUREMENTS ON REDUCED PLANS, THE ABOVE SCALES MAY BE USED.

J.U.L.I.E.
JOINT UTILITY LOCATION INFORMATION FOR EXCAVATION
1-800-892-0123
OR 811

DISTRICT NO. 3 PHONE 815/4346131
PROJECT ENGINEER JOE KANNEL P.E.
UNIT CHIEF RON WOODSHANK

CONTRACT NO. 66H37



GROSS LENGTH = 38,702 FT. = 7.33 MILE
NET LENGTH = x.xx FT. = x.xxx MILE

STATE OF ILLINOIS
DEPARTMENT OF TRANSPORTATION

SUBMITTED 04/06 20 17
Kevin March REGIONAL ENGINEER

May 12 20 17
Maureen M. Addis PE ENGINEER OF DESIGN AND ENVIRONMENT

May 12 20 17
Tracie Allen DIRECTOR OF PROGRAM DEVELOPMENT

**PRINTED BY THE AUTHORITY
OF THE STATE OF ILLINOIS**

GENERAL NOTES

COMMITMENTS

PLAN DIMENSIONS AND DETAILS RELATIVE TO EXISTING PLANS ARE SUBJECT TO NOMINAL CONSTRUCTION VARIATIONS. THE CONTRACTOR SHALL FIELD VERIFY EXISTING DIMENSIONS AND DETAILS AFFECTING NEW CONSTRUCTION AND MAKE NECESSARY APPROVED ADJUSTMENTS PRIOR TO CONSTRUCTION OR ORDERING OF MATERIALS. SUCH VARIATIONS SHALL NOT BE CAUSE FOR ADDITIONAL COMPENSATION FOR A CHANGE IN SCOPE OF WORK; HOWEVER, THE CONTRACTOR WILL BE PAID FOR THE QUANTITY ACTUALLY FURNISHED AT THE UNIT PRICE BID FOR THE WORK.

ALL EXCAVATED MATERIAL, WHICH INCLUDES DIGGING OR GRADING OF ANY SOIL OR FILL MATERIAL, WITH THE EXCEPTION OF AGGREGATE FILLS, MUST BE INCORPORATED WITHIN THE IDOT RIGHT OF WAY DUE TO ENVIRONMENTAL DOCUMENTATION REQUIREMENTS.

ANY REFERENCE TO A STANDARD IN THESE PLANS SHALL BE INTERPRETED TO MEAN THE EDITION AS INDICATED BY THE SUBNUMBER SHOWN IN THE LIST OF STANDARDS OR THE COPY INCLUDED IN THESE PLANS.

THE CONTRACTOR SHALL CONTACT JULIE AT LEAST 48 HOURS PRIOR TO EXCAVATION TO DETERMINE WHICH UTILITIES ARE IN THE AREA.

STATE OF ILLINOIS
DEPARTMENT OF TRANSPORTATION
DISTRICT THREE
AS BUILT INFORMATION

SUPERVISING CONSTRUCTION FIELD ENGINEER

RESIDENT ENGINEER / TECHNICIAN

START & END DATES
OF CONSTRUCTION:

INSPECTORS:

DATE: 4-6-17

PREPARED BY: Tom Beavin
DISTRICT STUDIES & PLANS ENGINEER

EXAMINED BY: Jeffrey
DISTRICT CONSTRUCTION ENGINEER

Michael A. Short
DISTRICT MATERIALS ENGINEER

Jim Hefner
DISTRICT OPERATIONS ENGINEER

STATE OF ILLINOIS
DEPARTMENT OF TRANSPORTATION

GENERAL NOTES

FILE NAME :	USER NAME : woodshankr1	DESIGNED - RW	REVISED -	STATE OF ILLINOIS DEPARTMENT OF TRANSPORTATION	GENERAL NOTES	F.A.P. RTE.	SECTION	COUNTY	TOTAL SHEETS	SHEET NO.	
per\\IL084EBIDINTEG\illinois.gov\PI\DOT\Documents\1007 Offices\District 3\Projects\036	DRAWN\ata\66H37 RW\atils.dgn	CHECKED - EP	REVISED -			587	(17.18)PP	LASALLE	10	2	
Default	PLOT SCALE : 100.0000 1" = 100'	DATE - 2/24/2017	REVISED -			SCALE:	SHEET 1	OF 1	SHEETS	STA.	TO STA.
	PLOT DATE : 4/4/2017					ILLINOIS FED. AID PROJECT					


CONSTR. CODE
CONT. MAINT
100% STATE
ROADWAY
0004
RURAL ✓

CODE NO.	ITEM	UNIT	TOTAL QUANTITY	CONSTR. CODE
44200050	WELDED WIRE REINFORCEMENT	SO YD	724	724
44201019	CLASS B PATCHES, TYPE II, 14 INCH	SO YD	1367	1367
44201023	CLASS B PATCHES, TYPE III, 14 INCH	SO YD	616	616
44201025	CLASS B PATCHES, TYPE IV, 14 INCH	SO YD	108	108
44201299	DOWEL BARS 1 1/2"	EACH	3900	3900
44213200	SAW CUTS	FOOT	7660	7660
44213204	TIE BARS 3/4"	EACH	40	40
67100100	MOBILIZATION	LSUM	1	1
70100600	TRAFFIC CONTROL AND PROTECTION, STANDARD 701336	LSUM	1	1
Z0030850	TEMPORARY INFORMATION SIGNING	SO FT	42	42


10

FILE NAME :	USER NAME : woodshankel	DESIGNED - RW	REVISED -	STATE OF ILLINOIS DEPARTMENT OF TRANSPORTATION	SUMMARY OF QUANTITIES				F.A.P. RTE.	SECTION	COUNTY	TOTAL SHEETS	SHEET NO.
Default	04\11084EBIDINTEG\Illinois.gov\PI\DOT\Documents\DOT Offices\District 3\Projects\036	DRAWN Data\66H37.RW\tds.dgn	REVISED -						587	(17,18)PP	LASALLE	10	3
	PLOT SCALE = 100.0000' / in.	CHECKED - EP	REVISED -		SCALE:	SHEET 1	OF 1	SHEETS	STA.	TO STA.	ILLINOIS FED. AID PROJECT		
	PLOT DATE = 4/4/2017	DATE - 2/24/2017	REVISED -		CONTRACT NO. 66H37								

REV

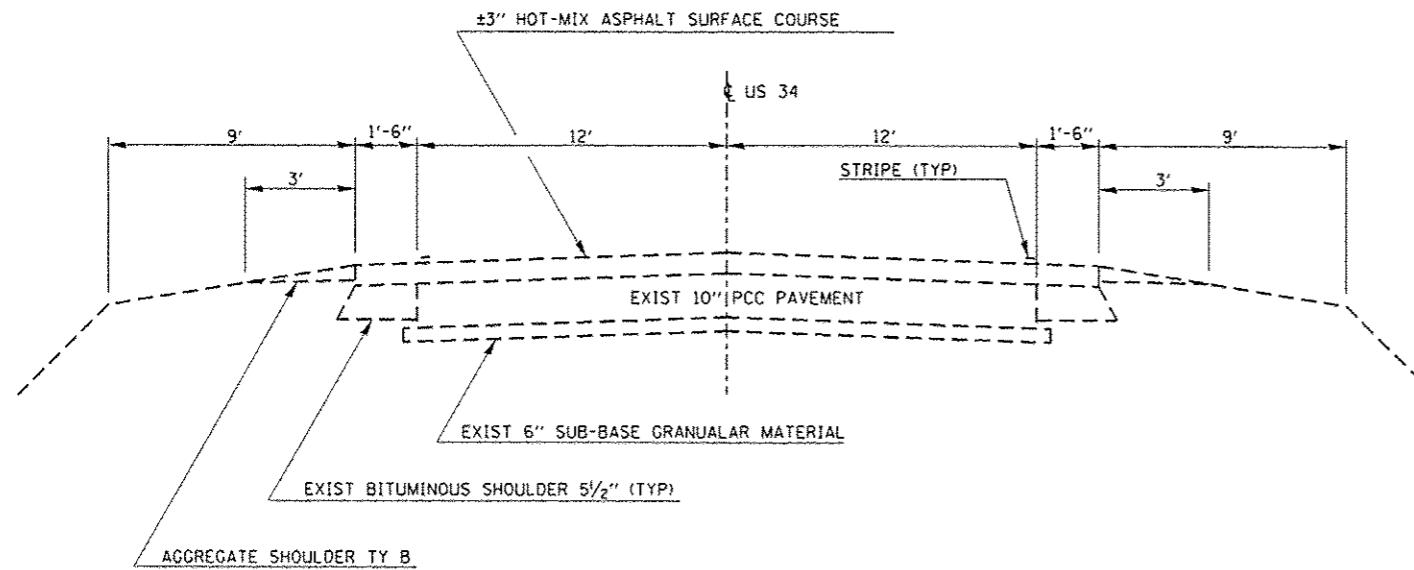

TYPICAL SECTION
STA. 577+05 - STA. 683+00

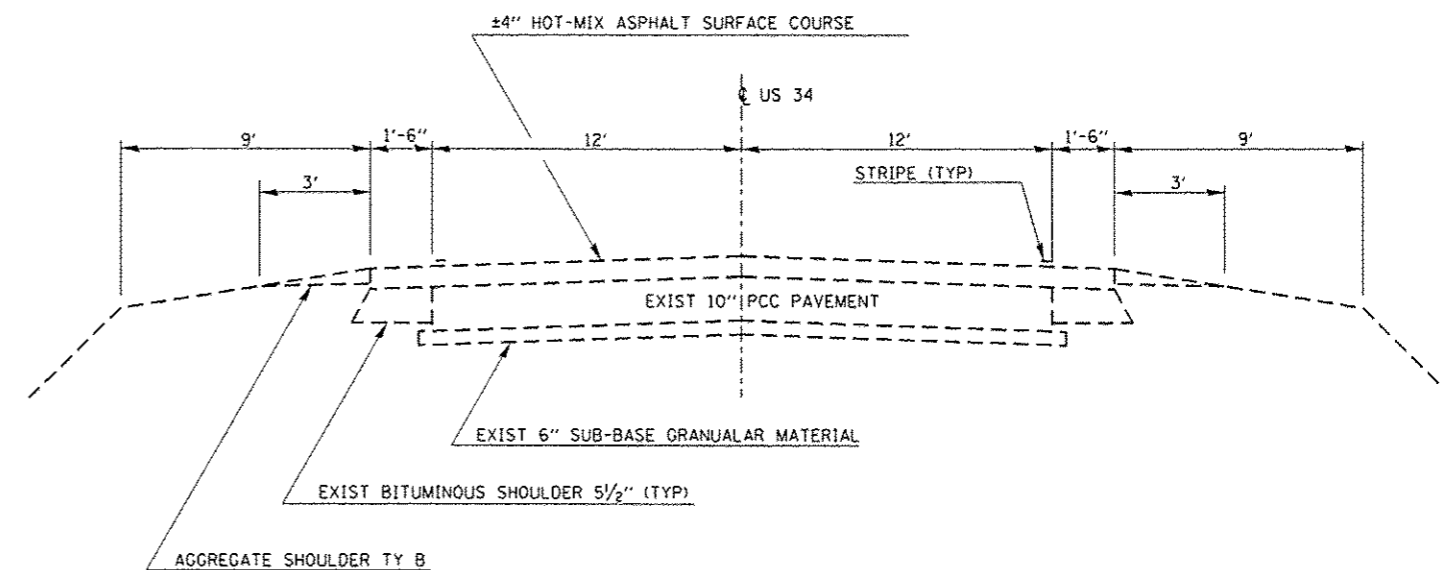

TYPICAL SECTION
STA. 683+00 - STA. 908+39.7

US ROUTE 34 LOCATION: FROM IL 23 (N) TO E 11TH RD.					LASALLE COUNTY	
INDEX NUMBER	DESCRIPTION	EXISTING MONUMENT TYPE	PROPOSED MONUMENT TYPE	MONUMENT RECORD TO BE RECORDED	RESPONSIBILITY	
034115	W QTR COR SEC 24, T36N, R2E, 3RD PM	NAIL	SURVEY NAIL	N	2	
034116	CENTER SEC 24, T36N, R2E, 3RD PM	PLAQUE	SURVEY NAIL	N	2	
034300	NE COR SEC 10, T36N, R4E, 3RD PM	PK NAIL	PK NAIL	N	2	

LISTED MONUMENT LOCATIONS AND EXISTING TIES HAVE BEEN RECORDED BY GPS. PRE CONSTRUCTION TIES BY THE R.E. ARE NOT REQUIRED. THE R.E. MUST TIE AND BRING TO THE ATTENTION OF THE PLATS AND PLANS MANAGER ANY ADDITIONAL UNLISTED MONUMENTS FOUND. UPON COMPLETION OF PATCHING, THE R.E. WILL INFORM THE PLATS AND PLANS MANAGER TO HAVE AN IDOT LAND SURVEYOR INSPECT THE LISTED MONUMENTS, AND TO RE-ESTABLISH ANY THAT ARE MISSING. ANY REQUIRED MONUMENT RECORD UPDATES WILL BE FILED AT THE TIME OF THE NEXT FULL RESURFACING JOB.

RESPONSIBILITY:
 1) RESIDENT TO RE-ESTABLISH MONUMENT (PAY ITEM REQUIRED. PERMANENT SURVEY MARKER, TYPE 1)
 2) PLATS AND PLANS TO RE-ESTABLISH MONUMENT

PATCHING SCHEDULE FOR WESTBOUND LANE

LOCATION LOG MILE	PATCH LENGTH (FT)	CLASS B			DOWEL BARS 1 1/2"	SAW CUTS FOOT	WELDED WIRE REINF. SQ YD	TIE BARS 3/4" EACH
		TYPE II 14" SQ YD	TYPE III 14" SQ YD	TYPE IV 14" SQ YD				
0.00	INTERSECTION OF US 34 AND SOUTH IL 23							
0.05	6	8			20	48		
0.20	12		16		20	60	16	
0.40	10	13			20	56		
0.48	12		16		20	60	16	
0.70	6	8			20	48		
0.70	6	8			20	48		
0.80	12		16		20	60	16	
0.88	12		16		20	60	16	
1.25	6	8			20	48		
1.25	6	8			20	48		
1.30	12		16		20	60	16	
1.40	12		16		20	60	16	
1.60	6	8			20	48		
1.60	10	13			20	56		
1.70	12		16		20	60	16	
1.70	6	8			20	48		
1.70	10	13			20	56		
1.90	6	8			20	48		
2.00	12		16		20	60	16	
2.00	6	8			20	48		
2.10	12		16		20	60	16	
2.20	10	13			20	56		
2.30	10	13			20	56		
2.50	12		16		20	60	16	
2.60	10	13			20	56		
2.70	10	13			20	56		
2.80	10	13			20	56		
3.00	12		16		20	60	16	
3.10	12		16		20	60	16	
3.15	12		16		20	60	16	
3.20	20			27	20	76	27	10
3.30	12		16		20	60	16	
3.60	10	13			20	56		
3.80	6	8			20	48		
4.00	6	8			20	48		
4.02	6	8			20	48		
4.10	6	8			20	48		
4.10	6	8			20	48		
4.20	12		16		20	60	16	
SUBTOTALS	374	232	240	27	780	2152	267	10

PATCHING SCHEDULE FOR WESTBOUND LANE

LOCATION LOG MILE	PATCH LENGTH (FT)	CLASS B			DOWEL BARS 1 1/2"	SAW CUTS FOOT	WELDED WIRE REINF. SQ YD	TIE BARS 3/4" EACH
		TYPE II 14" SQ YD	TYPE III 14" SQ YD	TYPE IV 14" SQ YD				
4.40	6	8			20	48		
4.40	6	8			20	48		
4.40	12		16		20	60	16	
4.50	6	8			20	48		
4.60	10	13			20	56		
4.70	6	8			20	48		
4.80	10	13			20	56		
4.90	6	8			20	48		
5.00	10	13			20	56		
5.10	6	8			20	48		
5.20	12		16		20	60	16	
5.30	6	8			20	48		
5.40	6	8			20	48		
5.50	6	8			20	48		
5.50	6	8			20	48		
5.60	6	8			20	48		
5.60	6	8			20	48		
5.60	6	8			20	48		
5.70	20			27	20	76	27	10
5.90	6	8			20	48		
5.90	6	8			20	48		
5.90	6	8			20	48		
6.00	6	8			20	48		
6.00	10	13			20	56		
6.20	10	13			20	56		
6.50	10	13			20	56		
6.60	6	8			20	48		
6.60	6	8			20	48		
6.70	6	8			20	48		
6.80	6	8			20	48		
6.80	6	8			20	48		
6.90	6	8			20	48		
6.90	6	8			20	48		
7.10	10	13			20	56		
7.20	6	8			20	48		
7.33	INTERSECTION US 34 AND E11th RD.							
SUBTOTALS	264	293	32	27	700	1788	59	10

WESTBOUND TOTALS

TYPE II 14" SQ YD	CLASS B		DOWEL BARS 1 1/2" EACH	SAW CUTS FOOT	WELDED WIRE REINF. SQ YD	TIE BARS 3/4" EACH
	TYPE III 14" SQ YD	TYPE IV 14" SQ YD				
525	272	54	1480	3940	326	20

STATE OF ILLINOIS
DEPARTMENT OF TRANSPORTATION

SCHEDULES - EASTBOUND

F.A.P. RTE.	SECTION	COUNTY	TOTAL SHEETS	SHEET NO.
587	117.181PP	LASALLE	10	5
CONTRACT NO. 66H37				
ILLINOIS FED. AID PROJECT				

FILE NAME :	USER NAME :	DESIGNED -	REVISED -
Default	woodshankr1	RW	
		CHECKED -	REVISED -
		EP	
		DATE -	REVISED -
		2/24/2017	

SCALE: SHEET 1 OF 2 SHEETS STA. TO STA.

PATCHING SCHEDULE FOR WESTBOUND LANE

LOCATION LOG MILE	PATCH LENGTH (FT)	CLASS B			DOWEL BARS 1 1/2"	SAW CUTS FOOT	WELDED WIRE REINF. SQ YD	TIE BARS 3/4" EACH
		TYPE II 14" SQ YD	TYPE III 14" SQ YD	TYPE IV 14" SQ YD				
INTERSECTION OF US 34 AND SOUTH IL 23								
0.00								
0.05	6	8			20	48		
0.20	12		16		20	60	16	
0.40	10	13			20	56		
0.48	12		16		20	60	16	
0.70	6	8			20	48		
0.70	6	8			20	48		
0.80	12		16		20	60	16	
0.88	12		16		20	60	16	
1.25	6	8			20	48		
1.25	6	8			20	48		
1.30	12		16		20	60	16	
1.40	12		16		20	60	16	
1.60	6	8			20	48		
1.60	10	13			20	56		
1.70	12		16		20	60	16	
1.70	6	8			20	48		
1.70	10	13			20	56		
1.90	6	8			20	48		
2.00	12		16		20	60	16	
2.00	6	8			20	48		
2.10	12		16		20	60	16	
2.20	10	13			20	56		
2.30	10	13			20	56		
2.50	12		16		20	60	16	
2.60	10	13			20	56		
2.70	10	13			20	56		
2.80	10	13			20	56		
3.00	12		16		20	60	16	
3.10	12		16		20	60	16	
3.15	12		16		20	60	16	
3.20	20			27	20	76	27	10
3.30	12		16		20	60	16	
3.60	10	13			20	56		
3.80	6	8			20	48		
4.00	6	8			20	48		
4.02	6	8			20	48		
4.10	6	8			20	48		
4.10	6	8			20	48		
4.20	12		16		20	60	16	
SUBTOTALS	374	232	240	27	780	2152	267	10

PATCHING SCHEDULE FOR WESTBOUND LANE

LOCATION LOG MILE	PATCH LENGTH (FT)	CLASS B			DOWEL BARS 1 1/2" EACH	SAW CUTS FOOT	WELDED WIRE REINF. SQ YD	TIE BARS 3/4" EACH
		TYPE II 14" SQ YD	TYPE III 14" SQ YD	TYPE IV 14" SQ YD				
4.40	6	8			20	48		
4.40	6	8			20	48		
4.40	12		16		20	60	16	
4.50	6	8			20	48		
4.60	10	13			20	56		
4.70	6	8			20	48		
4.80	10	13			20	56		
4.90	6	8			20	48		
5.00	10	13			20	56		
5.10	6	8			20	48		
5.20	12		16		20	60	16	
5.30	6	8			20	48		
5.40	6	8			20	48		
5.50	6	8			20	48		
5.50	6	8			20	48		
5.60	6	8			20	48		
5.60	6	8			20	48		
5.60	6	8			20	48		
5.70	20			27	20	76	27	10
5.90	6	8			20	48		
5.90	6	8			20	48		
5.90	6	8			20	48		
6.00	6	8			20	48		
6.00	10	13			20	56		
6.20	10	13			20	56		
6.50	10	13			20	56		
6.60	6	8			20	48		
6.60	6	8			20	48		
6.70	6	8			20	48		
6.80	6	8			20	48		
6.80	6	8			20	48		
6.90	6	8			20	48		
6.90	6	8			20	48		
7.10	10	13			20	56		
7.20	6	8			20	48		
7.33	INTERSECTION US 34 AND 11th RD.							
SUBTOTALS	264	293	32	27	700	1788	59	10

WESTBOUND TOTALS

TYPE II 14" SQ YD	CLASS B		DOWEL BARS 1 1/2" EACH	SAW CUTS FOOT	WELDED WIRE REINF. SQ YD	TIE BARS 3/4" EACH
	TYPE III 14" SQ YD	TYPE IV 14" SQ YD				
525	272	54	1480	3940	326	20


STATE OF ILLINOIS
DEPARTMENT OF TRANSPORTATION

SCHEDULES - EASTBOUND

F.A.P. RTE. 587	SECTION (17.18)PP	COUNTY LASALLE	TOTAL SHEETS 10	SHEET NO. 6
CONTRACT NO. 66H37			ILLINOIS FED. AID PROJECT	

FILE NAME : p:\11084EBID\INTEG.illinois.gov\PIWIDT\Documents\DOT Offices\District 3\Projects\036-DRAWN\66H37\RW\11084EBID.dgn	USER NAME : woodshenk1	DESIGNED - RW	REVISED -
PLOT SCALE : 100.0000 / in.	CHECKED - EP	DATE - 2/24/2017	REVISED -

SCALE: SHEET 1 OF 2 SHEETS STA. TO STA.

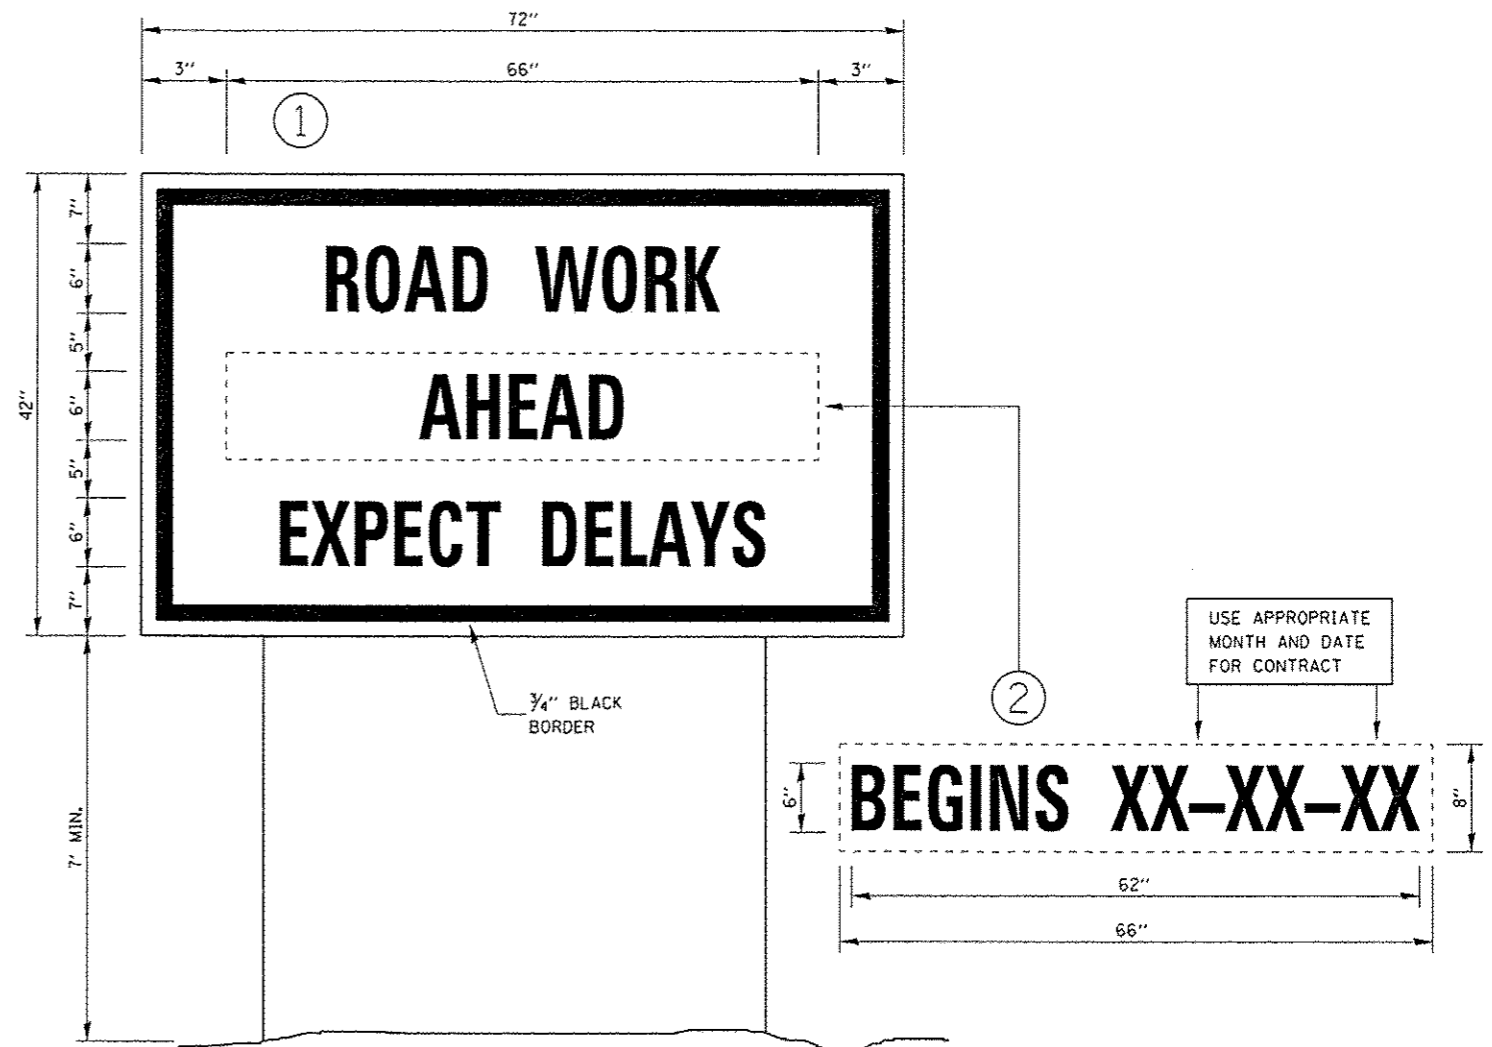


TEMPORARY INFORMATION SIGNING

NOTES:


1. USE 6" D BLACK LETTERING ON FLUORESCENT ORANGE BACKGROUND.
2. ERECT SIGNS AT LOCATIONS IN ADVANCE OF THE "ROAD CONSTRUCTION AHEAD" SIGNS AS DIRECTED BY THE ENGINEER.
3. ERECT SIGN ① WITH INSTALLED PANEL ② A MINIMUM OF ONE WEEK PRIOR TO THE START OF THE LANE CLOSURE.
4. REMOVE PANEL ② ON THAT DATE.
5. SEE SPECIAL PROVISION "TEMPORARY INFORMATION SIGNING" FOR ADDITIONAL INFORMATION.
6. WILL BE PAID FOR PER 50 FT AS "TEMPORARY INFORMATION SIGNING". EACH SIGN = 21 50 FT AND THE DATE PANEL ② WILL NOT BE MEASURED SEPARATELY FOR PAYMENT.

FILE NAME :	USER NAME :	DESIGNED -	REVISED -	STATE OF ILLINOIS DEPARTMENT OF TRANSPORTATION	TEMPORARY INFORMATION SIGNING	F.A.P. RTE.	SECTION	COUNTY	TOTAL SHEETS	SHEET NO.	
p:\11084EBID\INTEG\Illinois.gov\PM\DOT\Documents\DOT Offices\District 3\Projects\036	woodshenkr1	RW	-			587	(17.18)PP	LASALLE	10	8	
Default		CHECKED -	REVISED -			SCALE:		SHEET 1 OF 1 SHEETS		STA.	TO STA.
		EP	-							ILLINOIS FED. AID PROJECT	
		DATE -	REVISED -	CONTRACT NO. 66H37							
		2/24/2017	-								

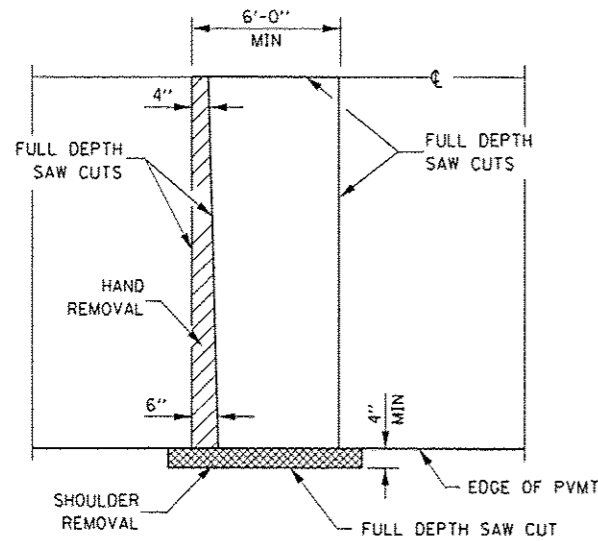


PAVEMENT SAWING DETAIL


(HMA SHOULDER)

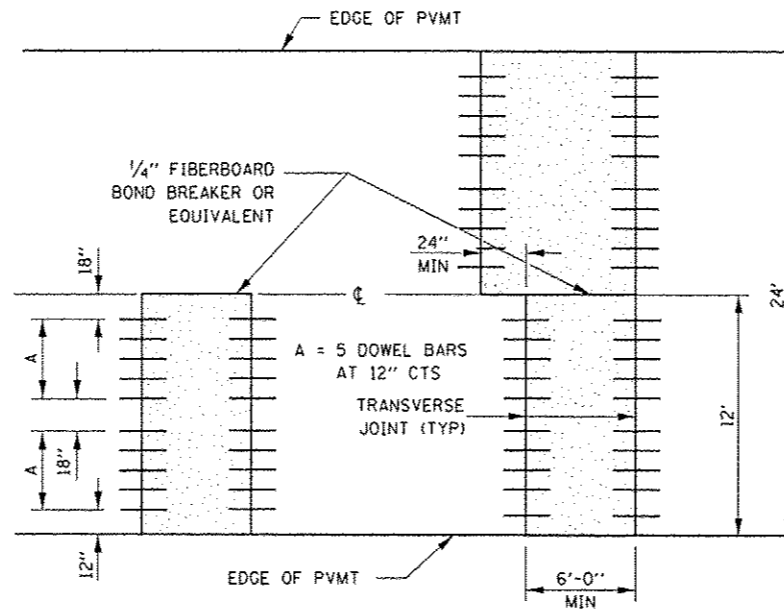


12' WIDE LANES

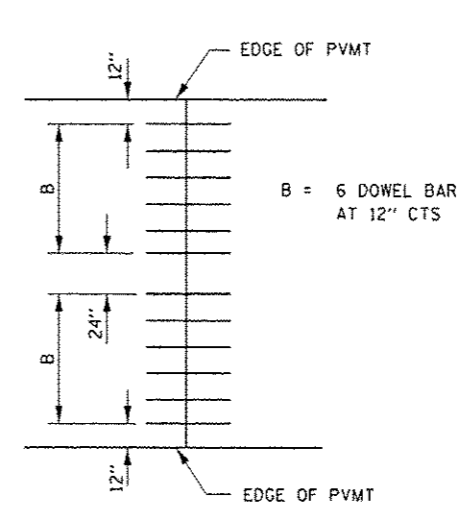

14' WIDE RAMP

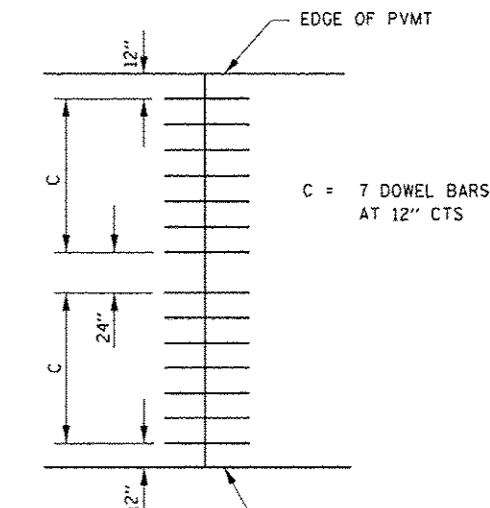


16' WIDE RAMP

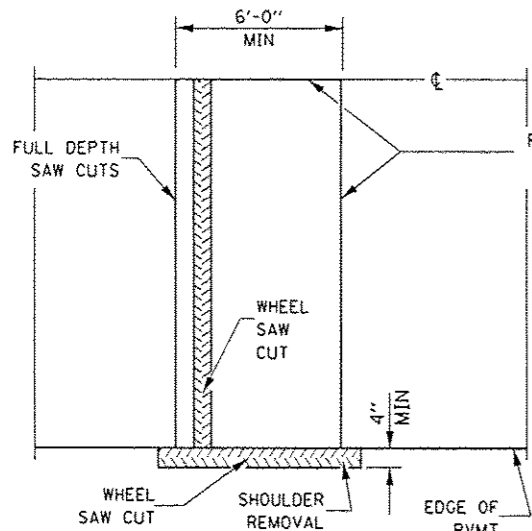


ALTERNATE SAWING DETAIL

(HMA SHOULDER)

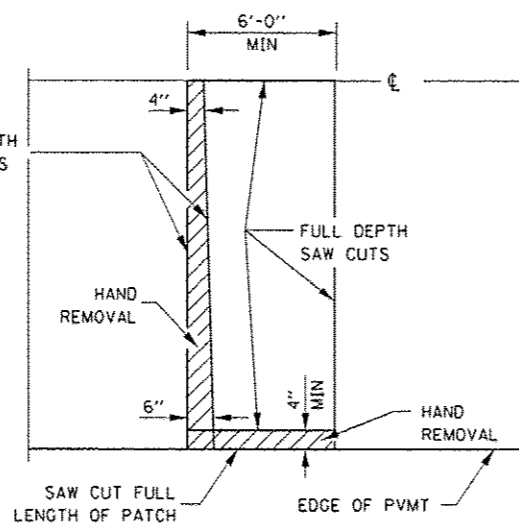


PAVEMENT SAWING DETAIL


(PCC SHOULDER)

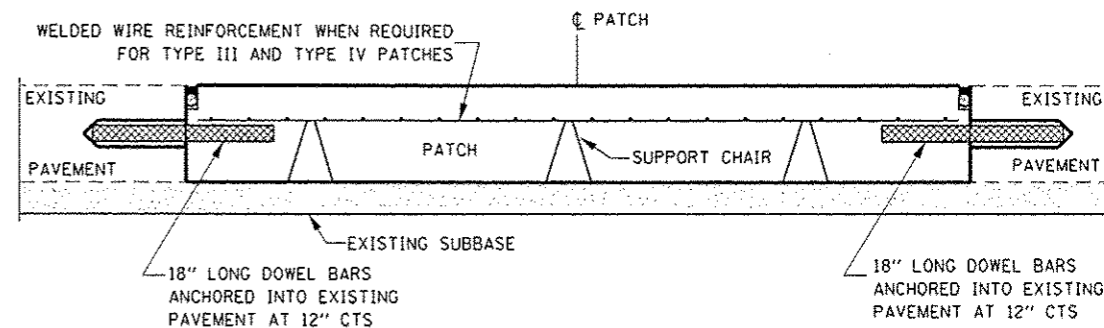


PATCHING WITHOUT HMA OVERLAY

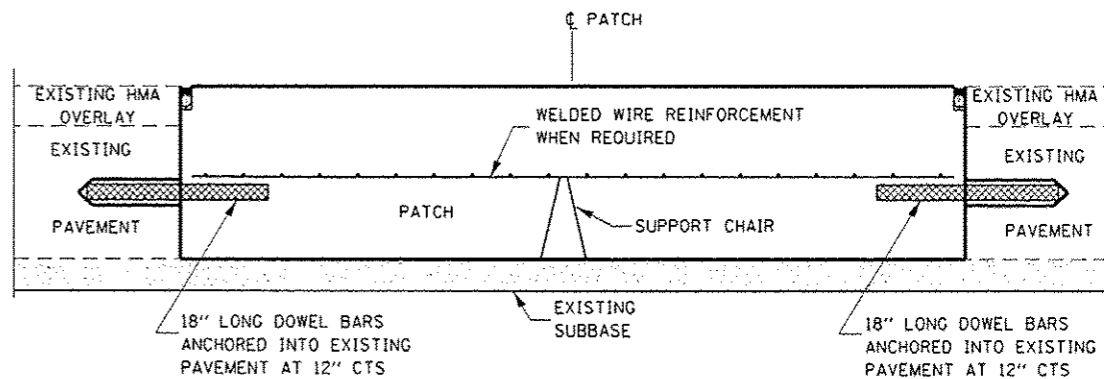

PATCHING WITH HMA OVERLAY

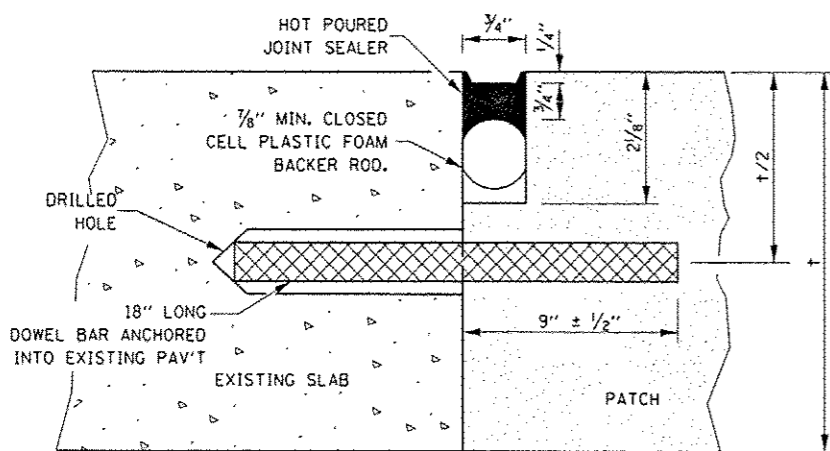

TRANSVERSE JOINT

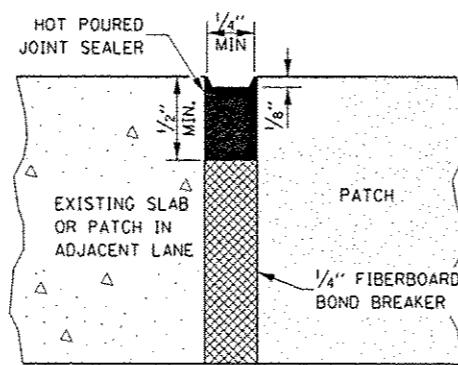

CENTERLINE JOINT

DOWEL BAR TABLE		
PAVEMENT THICKNESS	DOWEL BAR DIAMETER	HOLE DIAMETER
8" OR GREATER	1 1/2"	1 5/8"
7" THRU 7.99"	1 1/4"	1 3/8"
LESS THAN 7"	1"	1 1/8"

GENERAL NOTES

THE TRANSVERSE JOINTS FOR CLASS B PATCHES SHALL ALIGN WITH JOINTS OR CRACKS IN THE ADJACENT LANE WHENEVER POSSIBLE.
SEE STANDARD 420701 FOR DETAILS OF PAVEMENT WELDED WIRE REINFORCEMENT.

STATE OF ILLINOIS
DEPARTMENT OF TRANSPORTATION


TYPICAL SECTIONS

SCALE: SHEET 1 OF 2 SHEETS STA. TO STA.


F.A.P. RTE.	SECTION	COUNTY	TOTAL SHEETS	SHEET NO.
587	(17.18)PP	LASALLE	10	9

CONTRACT NO. 66H37
ILLINOIS FED. AID PROJECT


FILE NAME :	USER NAME :	DESIGNED -	REVISED -
p:\110046RIDINTEG.illinois.gov\PIWDDT\Documents\1007 Offices\District 3\Projects\036	woodshankr	RW	
Default		CHECKED -	REVISED -
		EP	
		DATE -	REVISED -
		2/24/2017	

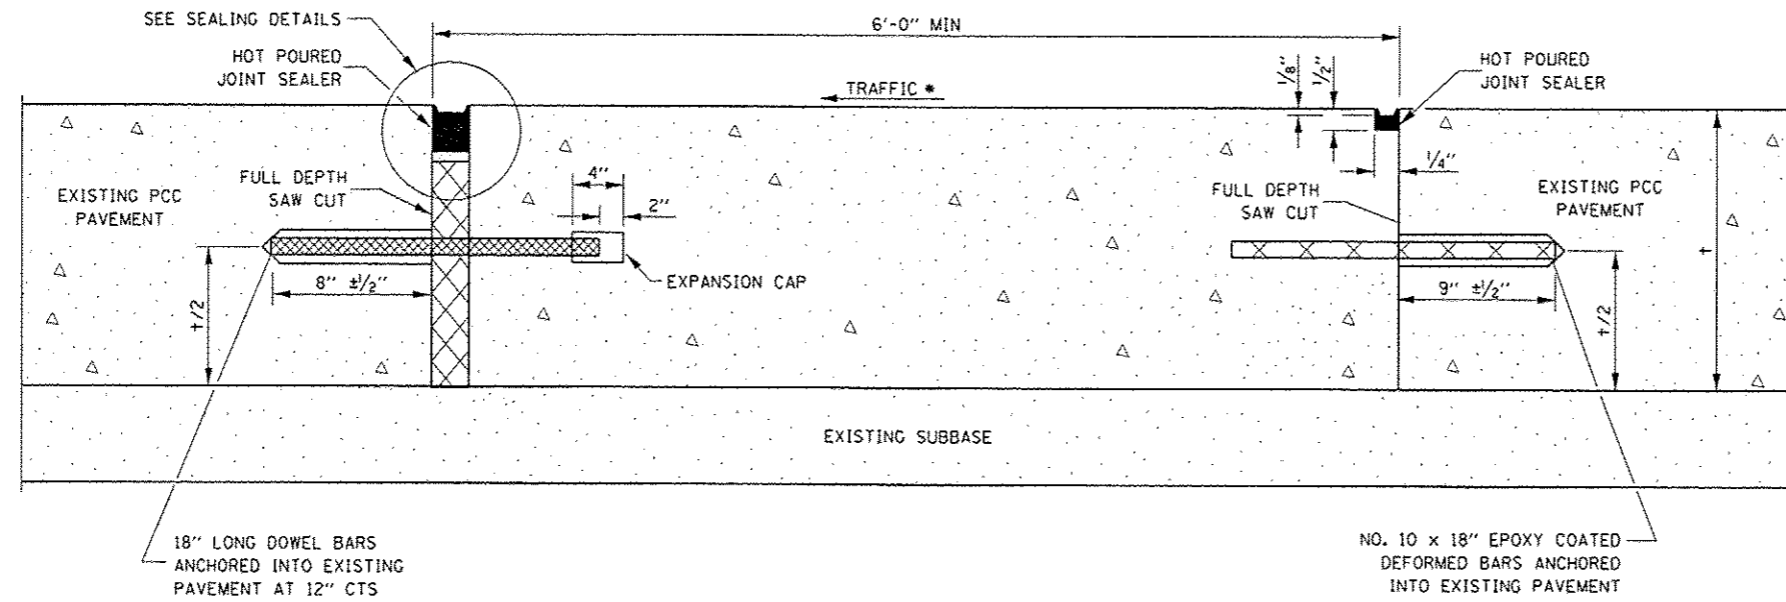


METHOD I
(WITHOUT HMA OVERLAY)

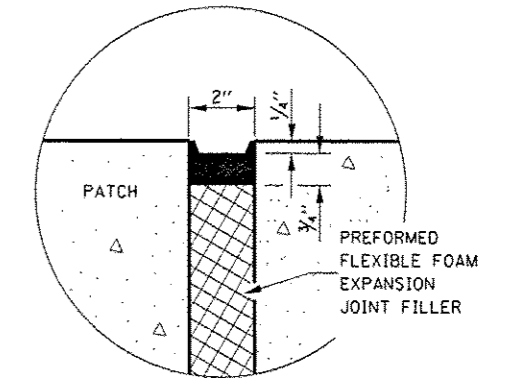

SEALING DETAIL

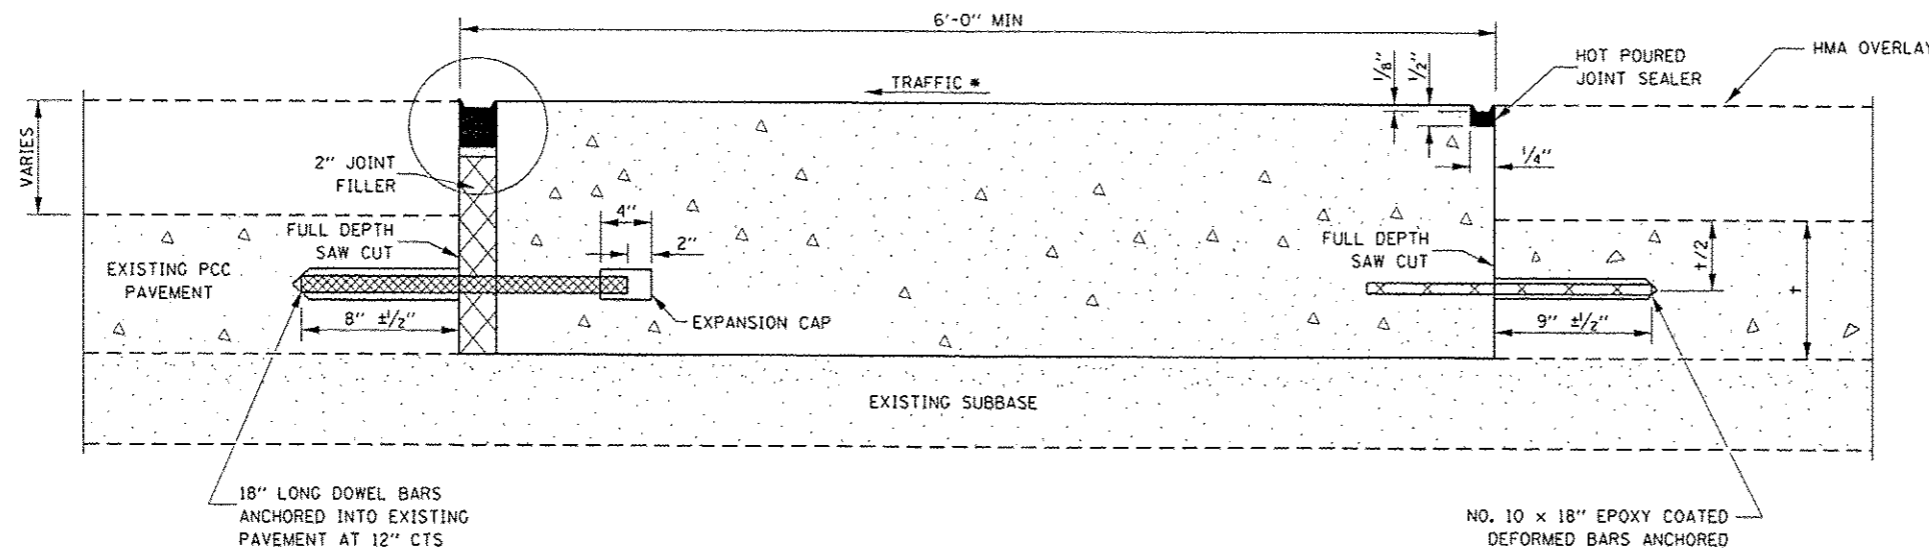

METHOD II
(WITH HMA OVERLAY)

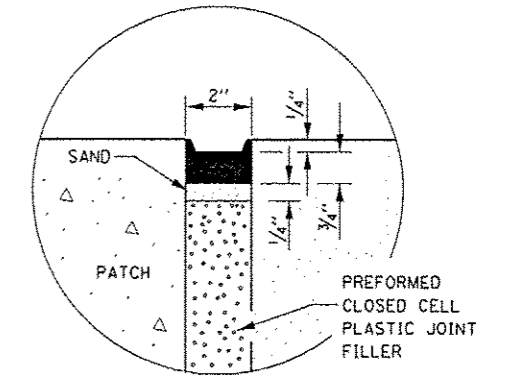

SEALING DETAIL

NOTE

* WHEN RE-ESTABLISHING A TRANSVERSE EXPANSION JOINT ON A TWO-WAY ROAD, REVERSE THE ORIENTATION OF THE DOWEL BARS WITH RESPECT TO TRAFFIC FOR ONE OF THE PATCHES SUCH THAT THE JOINT WILL BE CONTINUOUS ACROSS BOTH LANES.

FILE NAME :	USER NAME : woodshank1	DESIGNED - RW	REVISED -	STATE OF ILLINOIS DEPARTMENT OF TRANSPORTATION	TYPICAL SECTIONS SECTION 18	F.A.P. RTE.	SECTION	COUNTY	TOTAL SHEETS	SHEET NO.
Default	Documents\DOT Offices\District 3\Projects\036\DRAWN\066H37\RW\066H37.dgn	CHECKED - EP	REVISED -			587	(17,18)PP	LASALLE	10	10
	PLOT SCALE = 100.0000 / 1 in.	DATE - 2/24/2017	REVISED -			CONTRACT NO. 66H37				
	PLOT DATE = 4/4/2017					ILLINOIS FED. AID PROJECT				
SCALE:						SHEET 2 OF 2 SHEETS		STA.	TO STA.	