


ROUTE	SECTION	COUNTY	TOTAL SHEETS	SHEET NO.
A	1316RS-1	COOK	22	10
STA.		TO STA.		
FED. ROAD DIST. NO. 7		ILLINOIS	FED. AID PROJECT	

60754

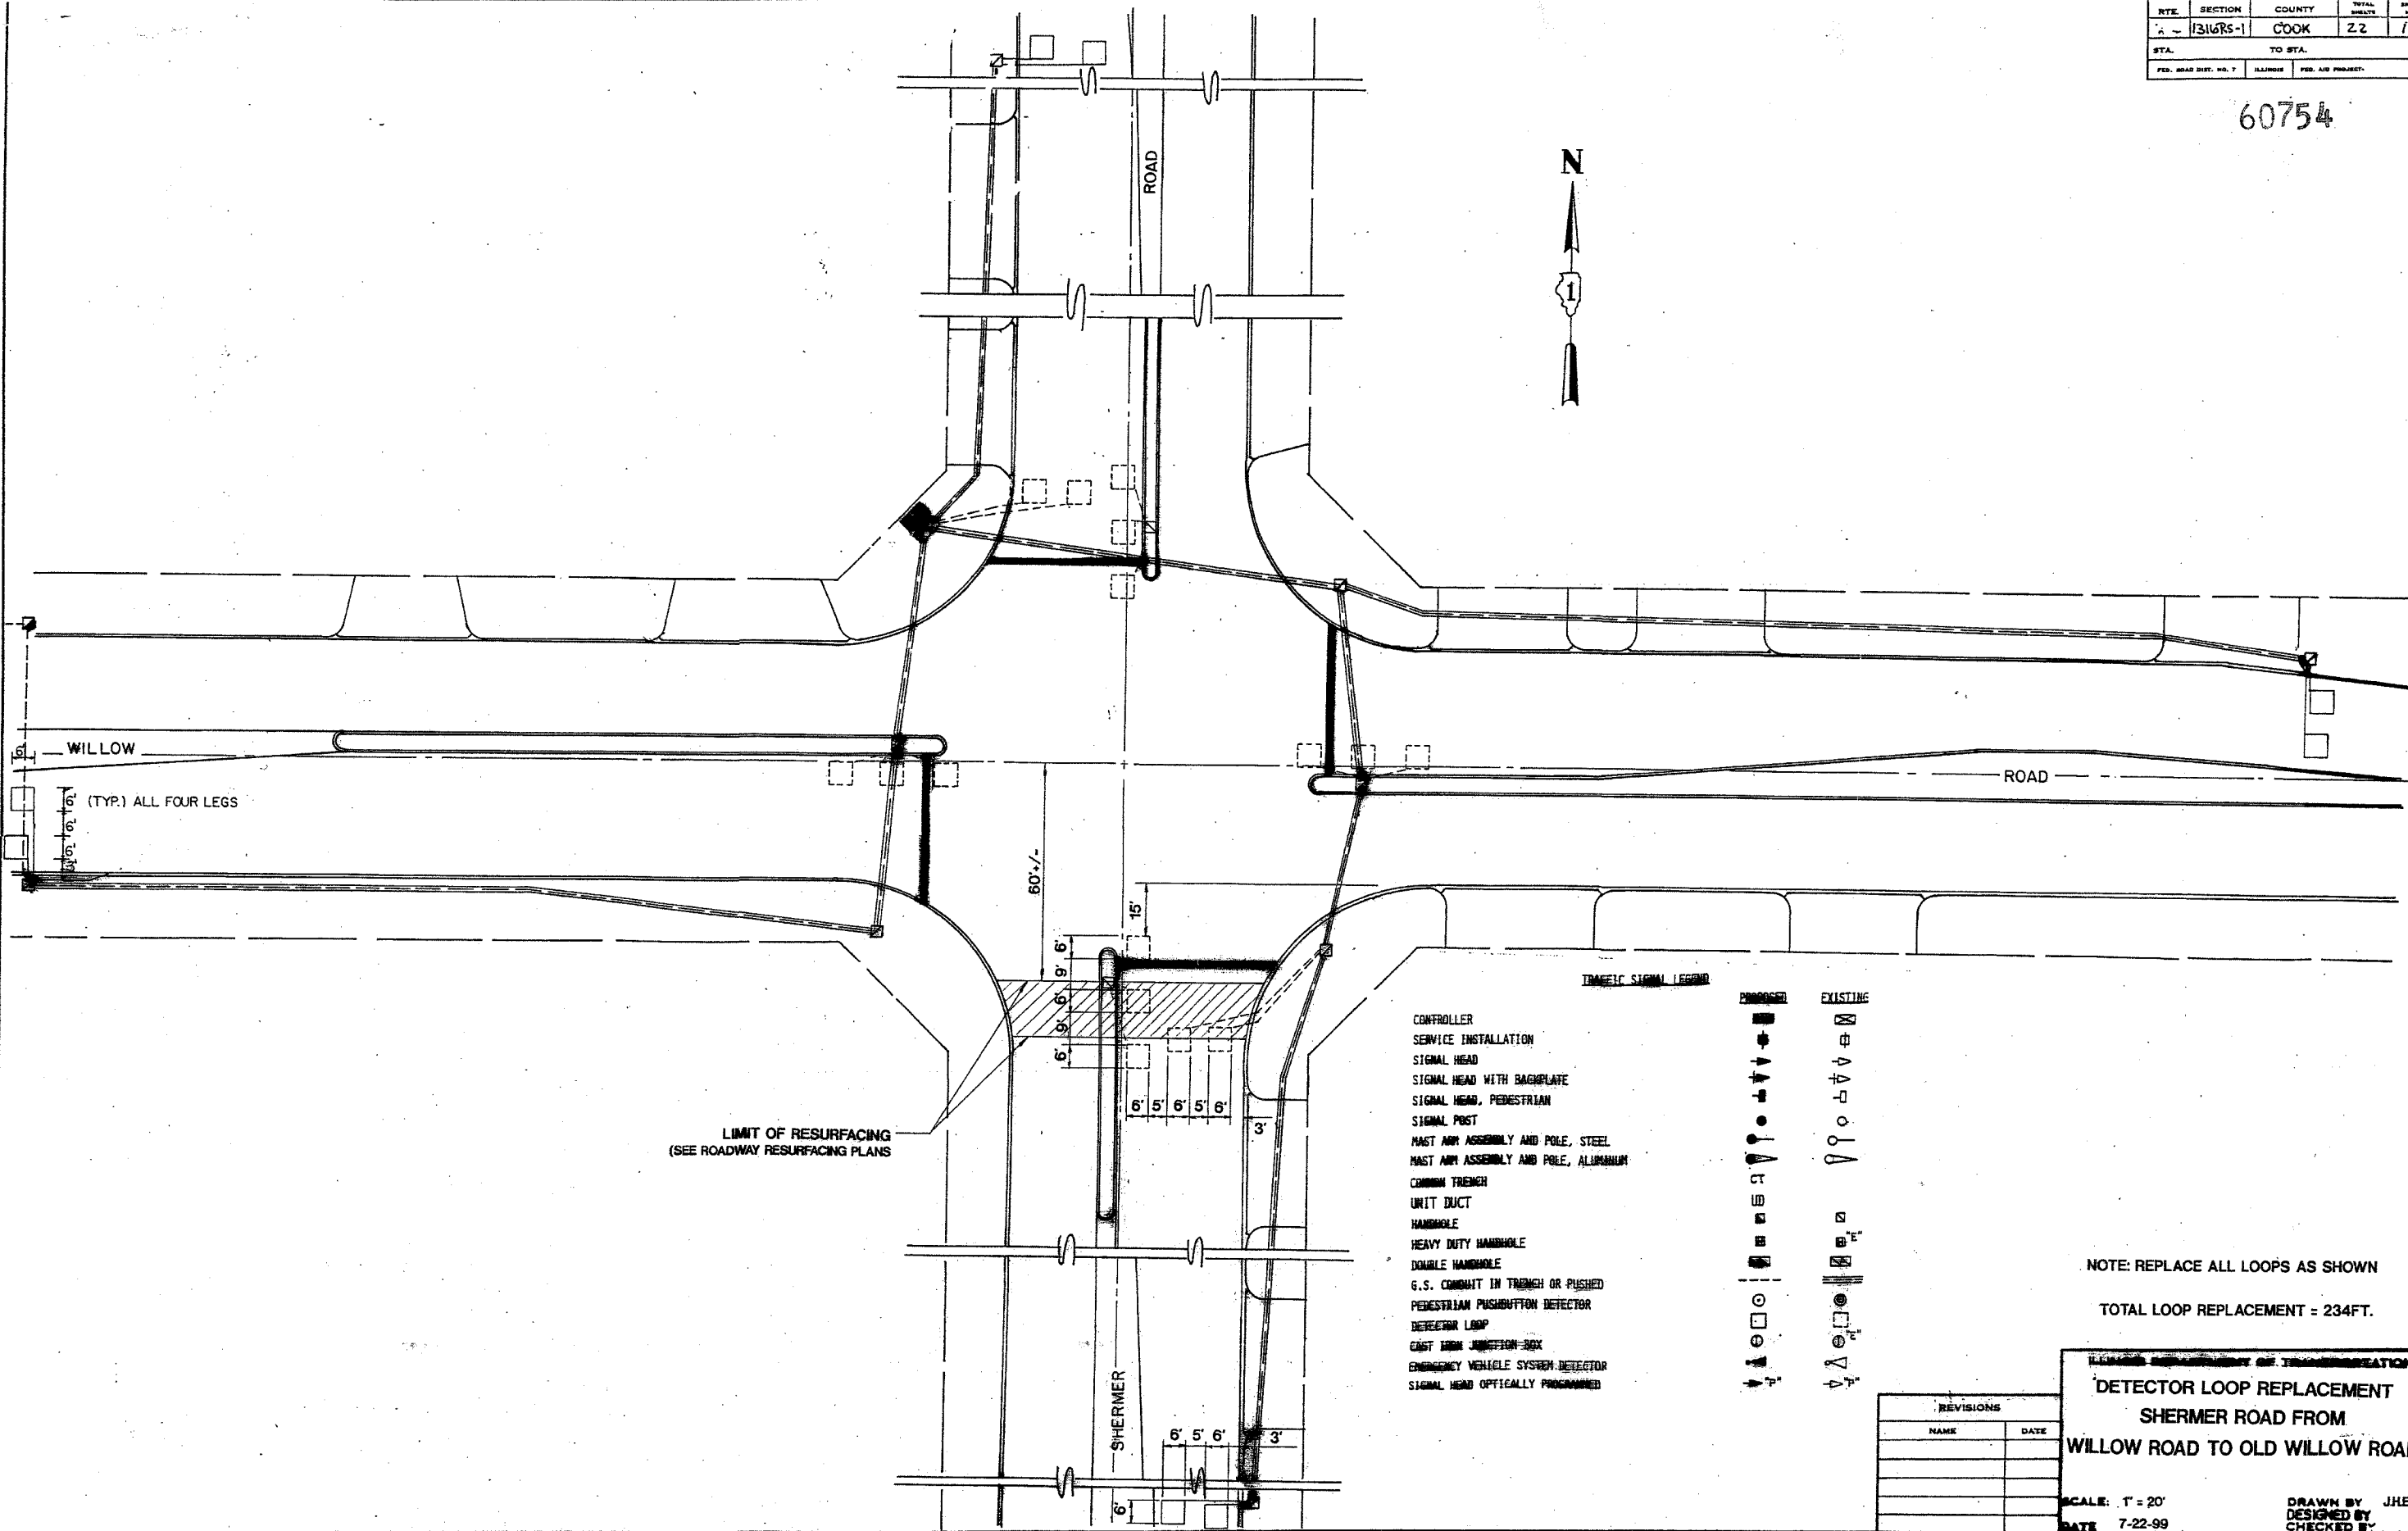

LIMIT OF RESURFACING
(SEE ROADWAY RESURFACING PLANS)

TRAFFIC SIGNAL LEGEND

- | | | |
|--------------------------------------|-----------------|-----------------|
| | PROPOSED | EXISTING |
| CONTROLLER | [Symbol] | [Symbol] |
| SERVICE INSTALLATION | [Symbol] | [Symbol] |
| SIGNAL HEAD | [Symbol] | [Symbol] |
| SIGNAL HEAD WITH BACKPLATE | [Symbol] | [Symbol] |
| SIGNAL HEAD, PEDESTRIAN | [Symbol] | [Symbol] |
| SIGNAL POST | [Symbol] | [Symbol] |
| PAST ARM ASSEMBLY AND POLE, STEEL | [Symbol] | [Symbol] |
| PAST ARM ASSEMBLY AND POLE, ALUMINUM | [Symbol] | [Symbol] |
| COMMON TRENCH | [Symbol] | [Symbol] |
| UNIT DUCT | [Symbol] | [Symbol] |
| HANDHOLE | [Symbol] | [Symbol] |
| HEAVY DUTY HANDHOLE | [Symbol] | [Symbol] |
| DOUBLE HANDHOLE | [Symbol] | [Symbol] |
| G.S. CONDUIT IN TRENCH OR PUSHED | [Symbol] | [Symbol] |
| PEDESTRIAN PUSHBUTTON DETECTOR | [Symbol] | [Symbol] |
| DETECTOR LOOP | [Symbol] | [Symbol] |
| CAST IRON JUNCTION BOX | [Symbol] | [Symbol] |
| EMERGENCY VEHICLE SYSTEM DETECTOR | [Symbol] | [Symbol] |
| SIGNAL HEAD OPTICALLY PROGRAMMED | [Symbol] | [Symbol] |

NOTE: REPLACE ALL LOOPS AS SHOWN
TOTAL LOOP REPLACEMENT = 234FT.

REVISIONS	
NAME	DATE

ILLINOIS DEPARTMENT OF TRANSPORTATION
DETECTOR LOOP REPLACEMENT
SHERMER ROAD FROM
WILLOW ROAD TO OLD WILLOW ROAD

SCALE: 1" = 20'
DATE: 7-22-99

DRAWN BY: JHE
DESIGNED BY:
CHECKED BY: