



F.A.P. RTE.	SECTION	COUNTY	TOTAL SHEETS	SHEET NO.
337	20R-5	LAKE	562	116
STA. 103+060	TO STA. 103+750			
FED. ROAD DIST. NO.	ILLINOIS	FED. AID PROJECT		
D-91-552-99			60881	

BY	DATE
FINAL SURVEY PLOTTED	
NOTE BOOK TEMPLATE	
AREAS CHECKED	
NO.	

BY	DATE
ORIGINAL SURVEY PLOTTED	
NOTE BOOK TEMPLATE	
AREAS CHECKED	
NO.	

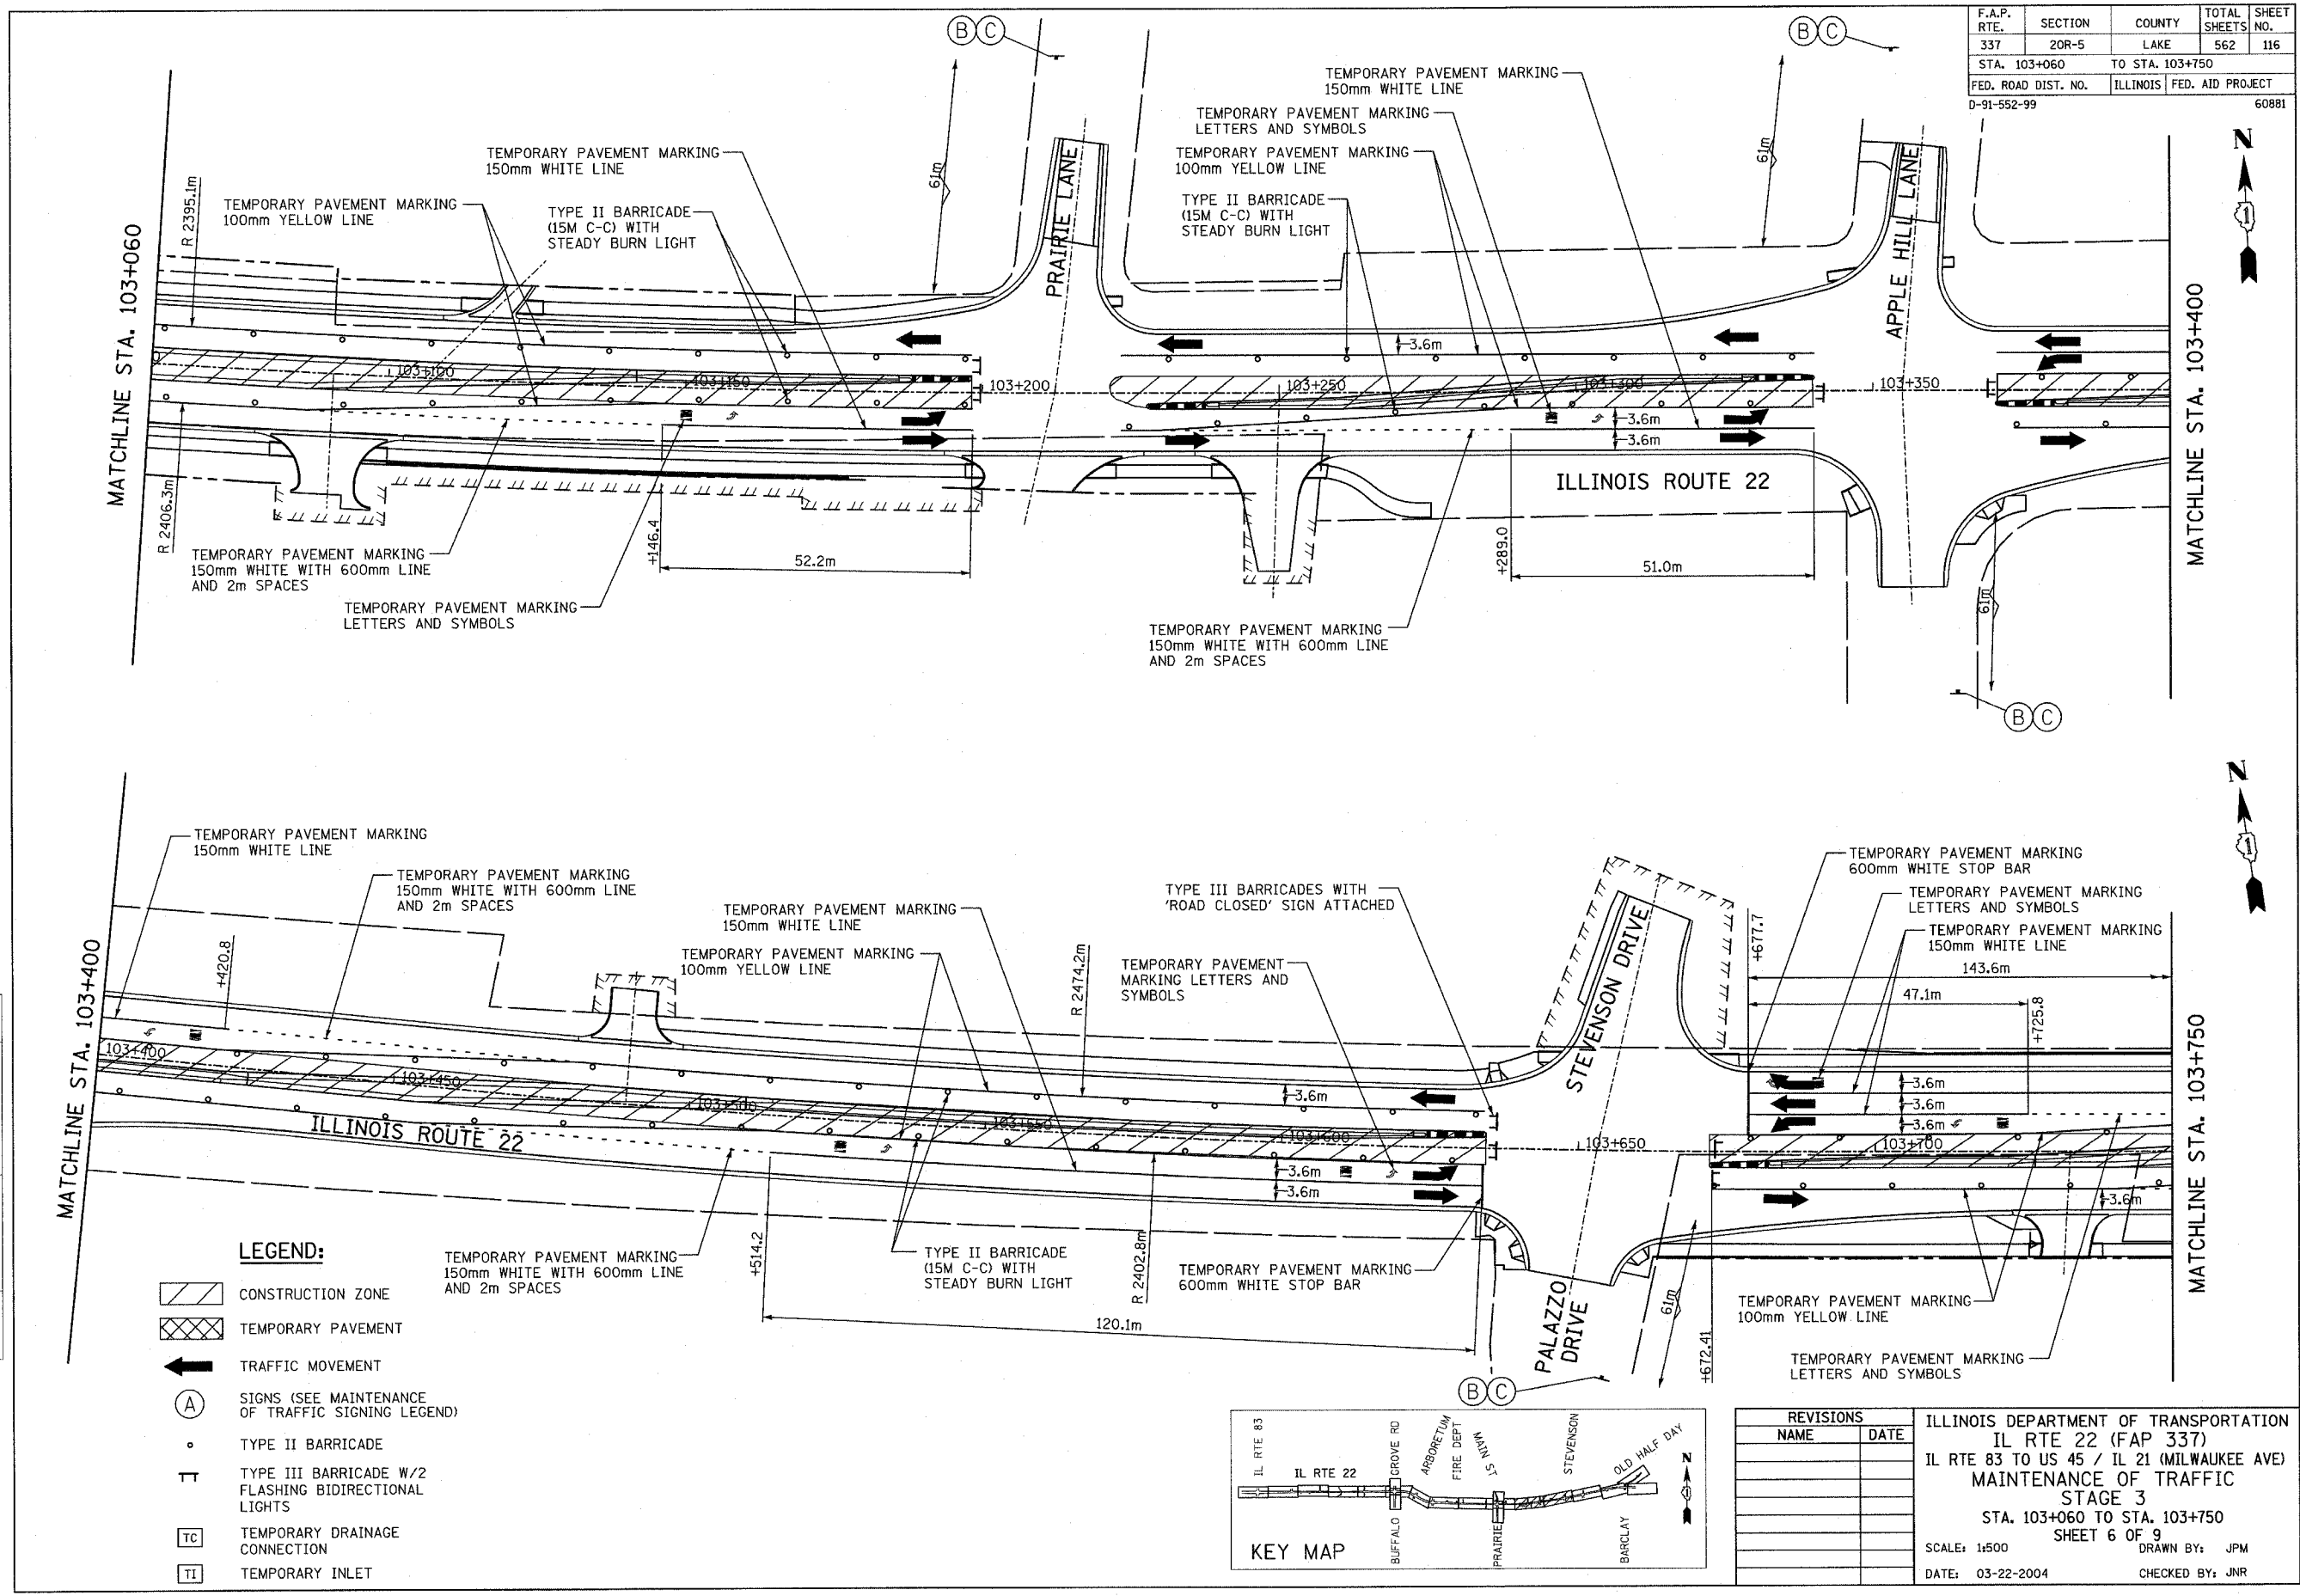

- LEGEND:**
- CONSTRUCTION ZONE
  - TEMPORARY PAVEMENT
  - TRAFFIC MOVEMENT
  - SIGNS (SEE MAINTENANCE OF TRAFFIC SIGNING LEGEND)
  - TYPE II BARRICADE
  - TYPE III BARRICADE W/2 FLASHING BIDIRECTIONAL LIGHTS
  - TEMPORARY DRAINAGE CONNECTION
  - TEMPORARY INLET

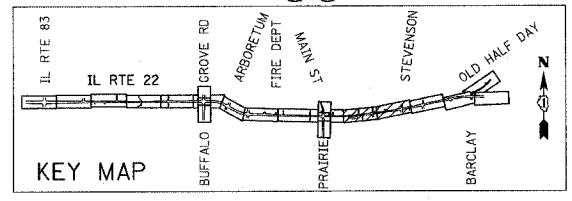

REVISIONS	
NAME	DATE

ILLINOIS DEPARTMENT OF TRANSPORTATION  
 IL RTE 22 (FAP 337)  
 IL RTE 83 TO US 45 / IL 21 (MILWAUKEE AVE)  
 MAINTENANCE OF TRAFFIC  
 STAGE 3  
 STA. 103+060 TO STA. 103+750  
 SHEET 6 OF 9  
 SCALE: 1:500 DRAWN BY: JPM  
 DATE: 03-22-2004 CHECKED BY: JNR