




F.A.P. RTE.	SECTION	COUNTY	TOTAL SHEETS	SHEET NO.
337	20R-5	LAKE	562	121
STA. 100+475		TO STA. 101+180		
FED. ROAD DIST. NO.		ILLINOIS	FED. AID PROJECT	
D-91-552-99		60881		

FINAL SURVEY PLOTTED	BY	DATE
NOTE BOOK TEMPLATE		
AREAS CHECKED		
NO.		

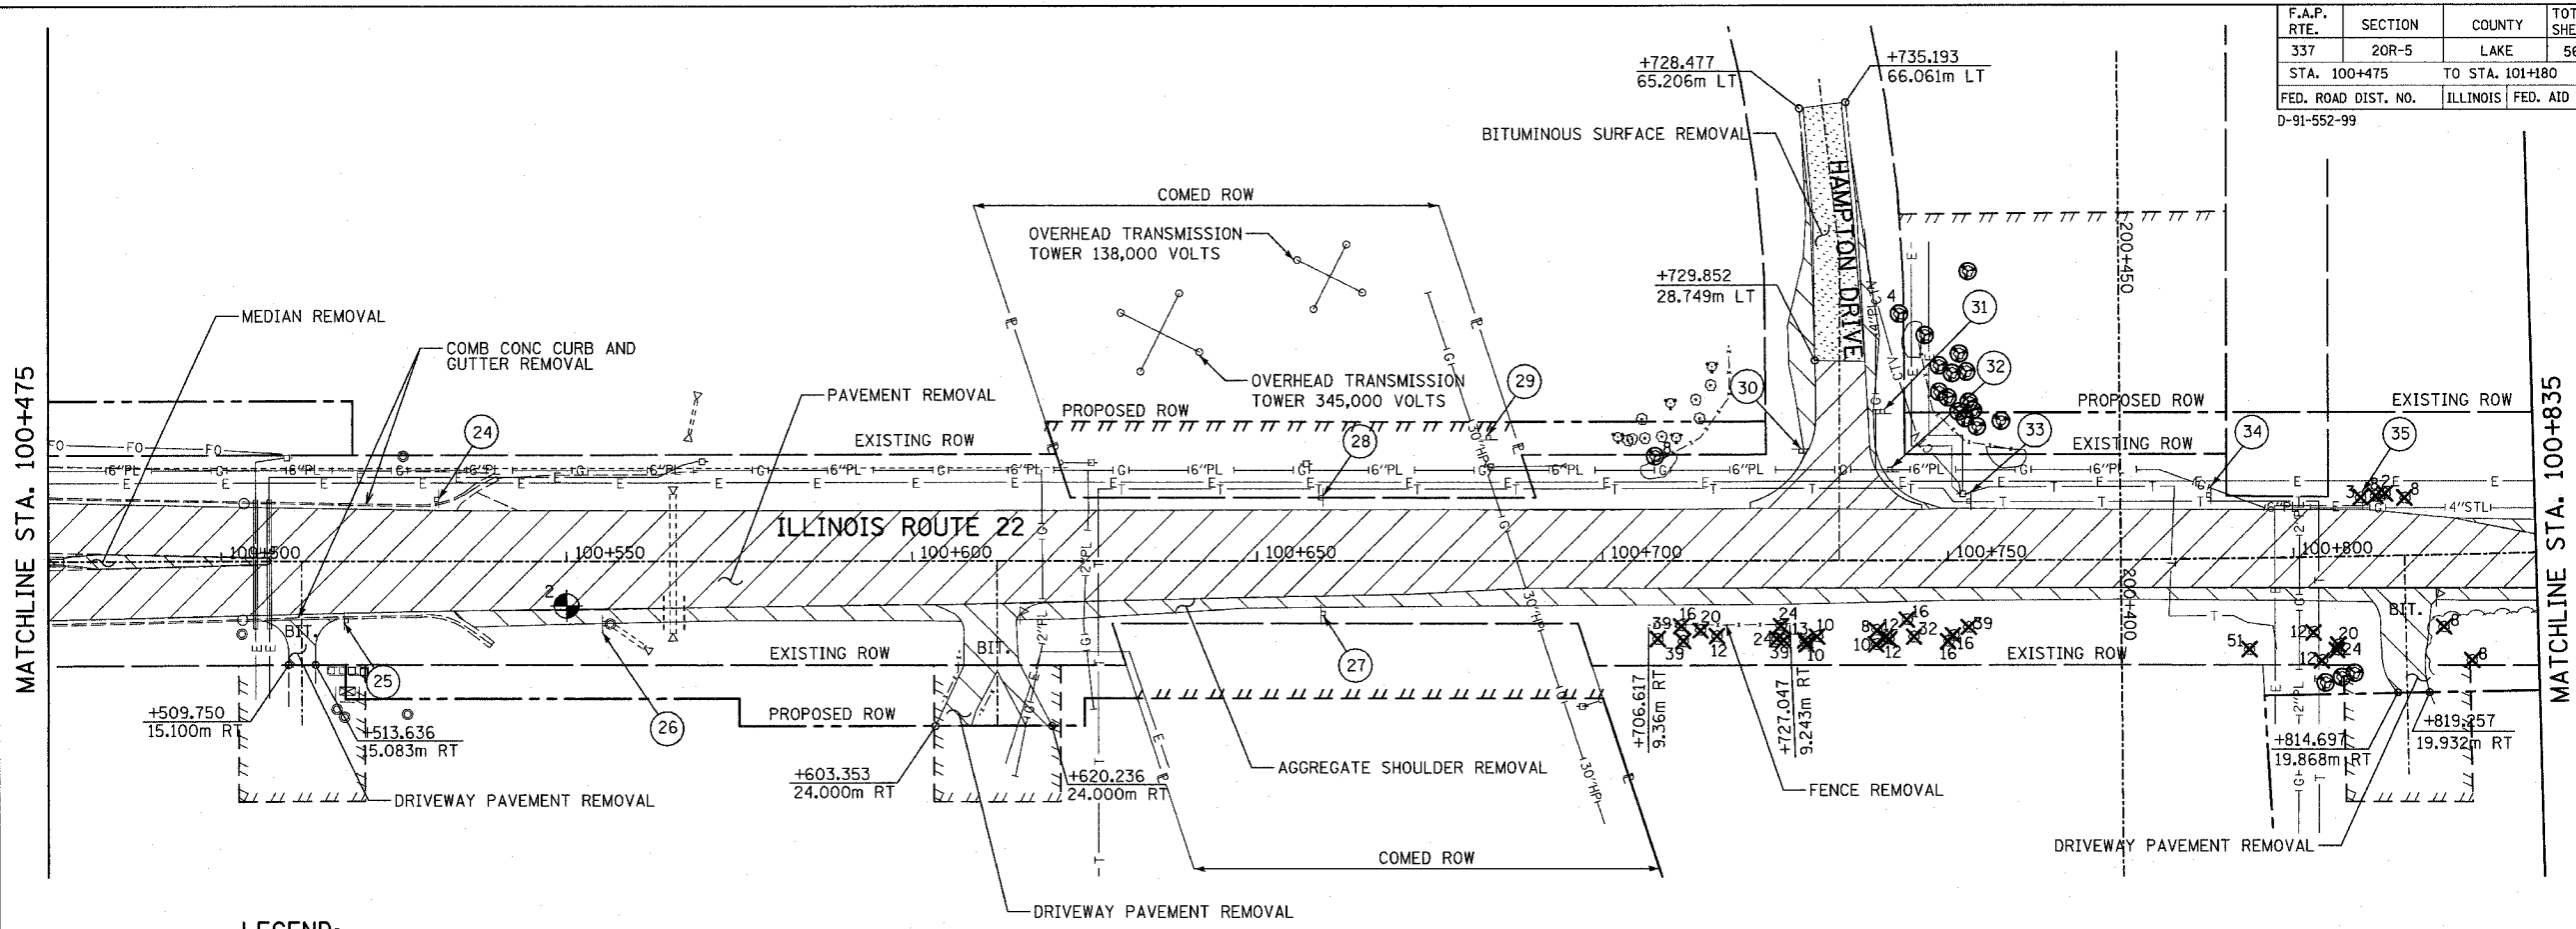

- LEGEND:**
- (X) SIGN TO BE REMOVED OR RELOCATED. SEE SIGN REMOVAL SCHEDULE.
  - X<sup>15</sup> TREE REMOVAL, SIZE (UNITS). SEE TREE REMOVAL SCHEDULE.
  - ⊙ TREE TRUNK PROTECTION

ORIGINAL SURVEY PLOTTED	BY	DATE
NOTE BOOK TEMPLATE		
AREAS CHECKED		
NO.		

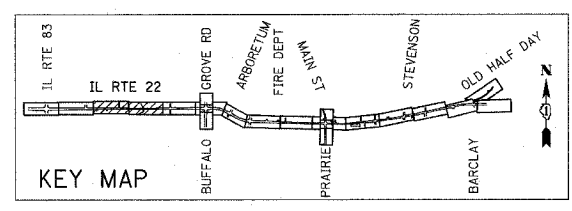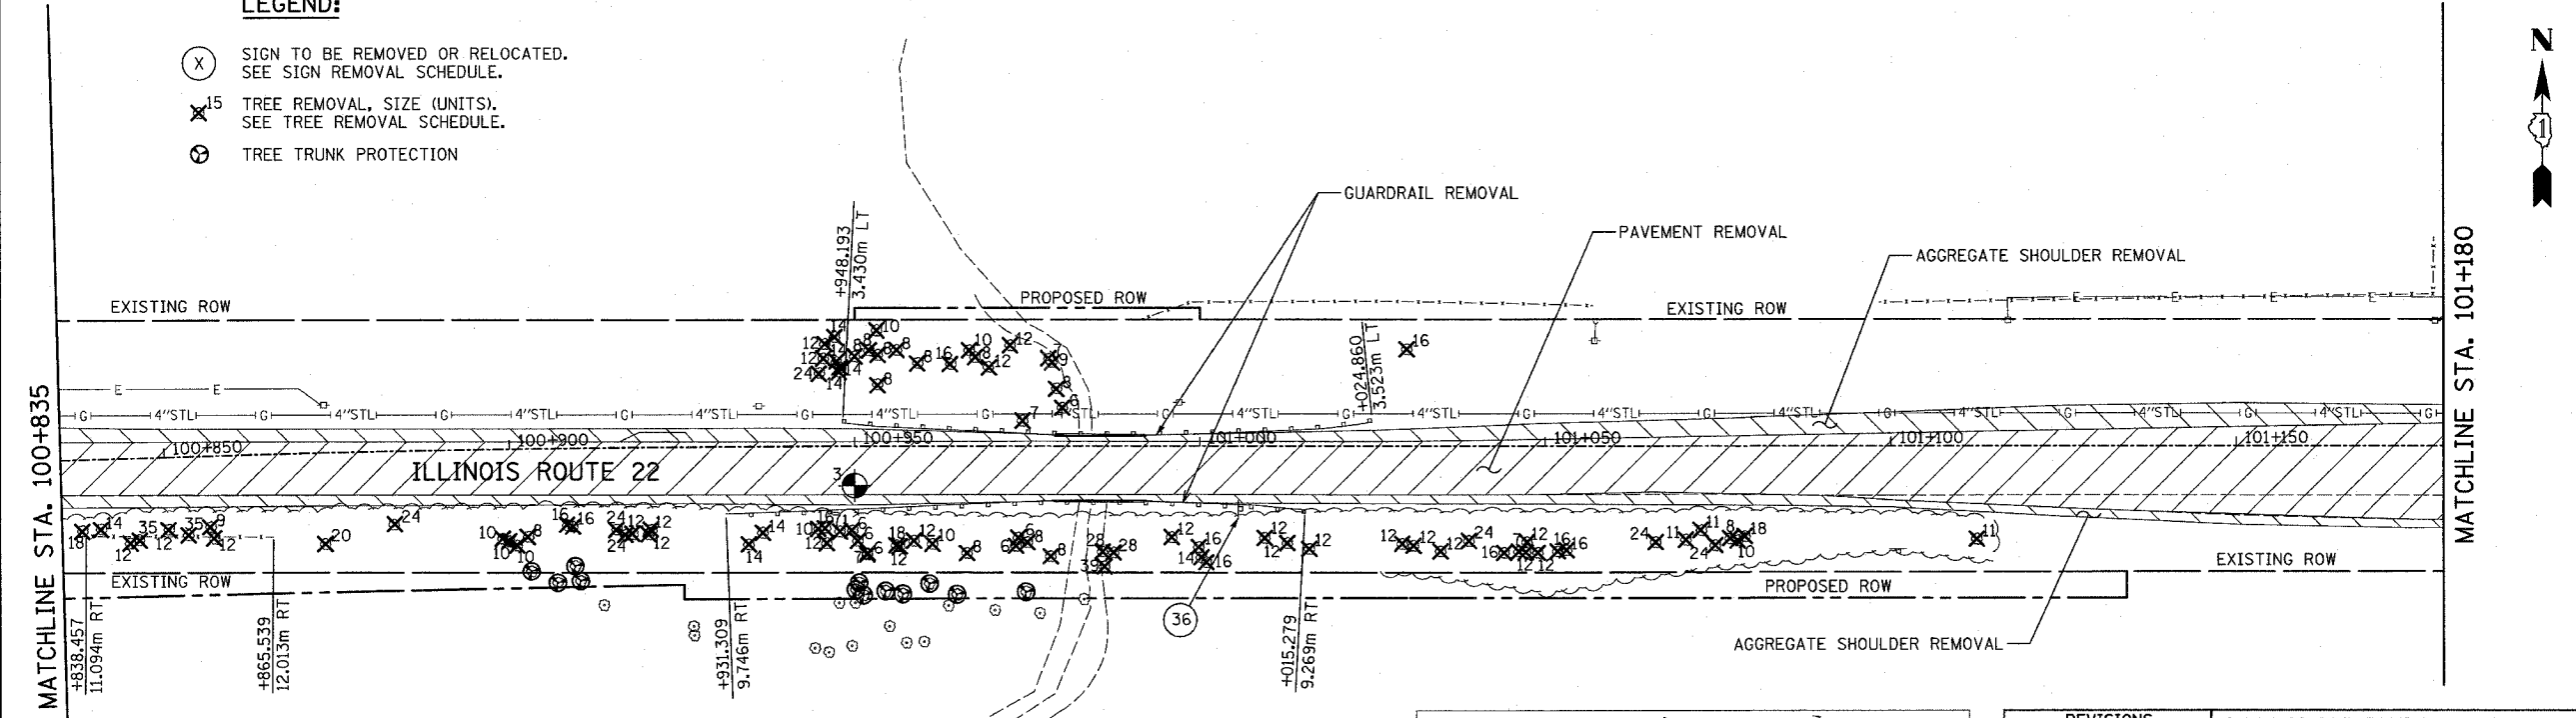

REVISIONS	
NAME	DATE

ILLINOIS DEPARTMENT OF TRANSPORTATION  
 IL RTE 22 (FAP 337)  
 IL RTE 83 TO US 45 / IL 21 (MILWAUKEE AVE)  
**REMOVAL PLAN**  
 STA. 100+475 TO STA. 101+180  
 SHEET 2 OF 9  
 SCALE: 1:500 DRAWN BY: JSM  
 DATE: 03-22-2004 CHECKED BY: JNR