
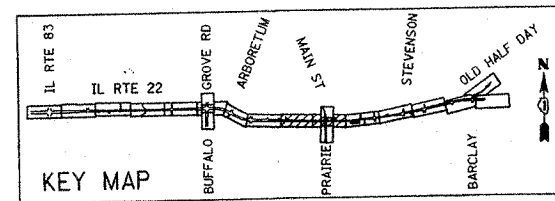


F.A.P. RTE.	SECTION	COUNTY	TOTAL SHEETS	SHEET NO.
337		LAKE	562	158
STA. 102+395		TO STA. 103+060		
FED. ROAD DIST. NO.		ILLINOIS FED. AID PROJECT		
0-91-552-99				

60881

FINAL SURVEY	BY	DATE
SURVEYED		
PLOTTED		
NOTE BOOK		
TEMP. DATE		
AREAS CHECKED		
NO.		

ORIGINAL SURVEY	BY	DATE
SURVEYED		
PLOTTED		
NOTE BOOK		
TEMP. DATE		
AREAS CHECKED		
NO.		

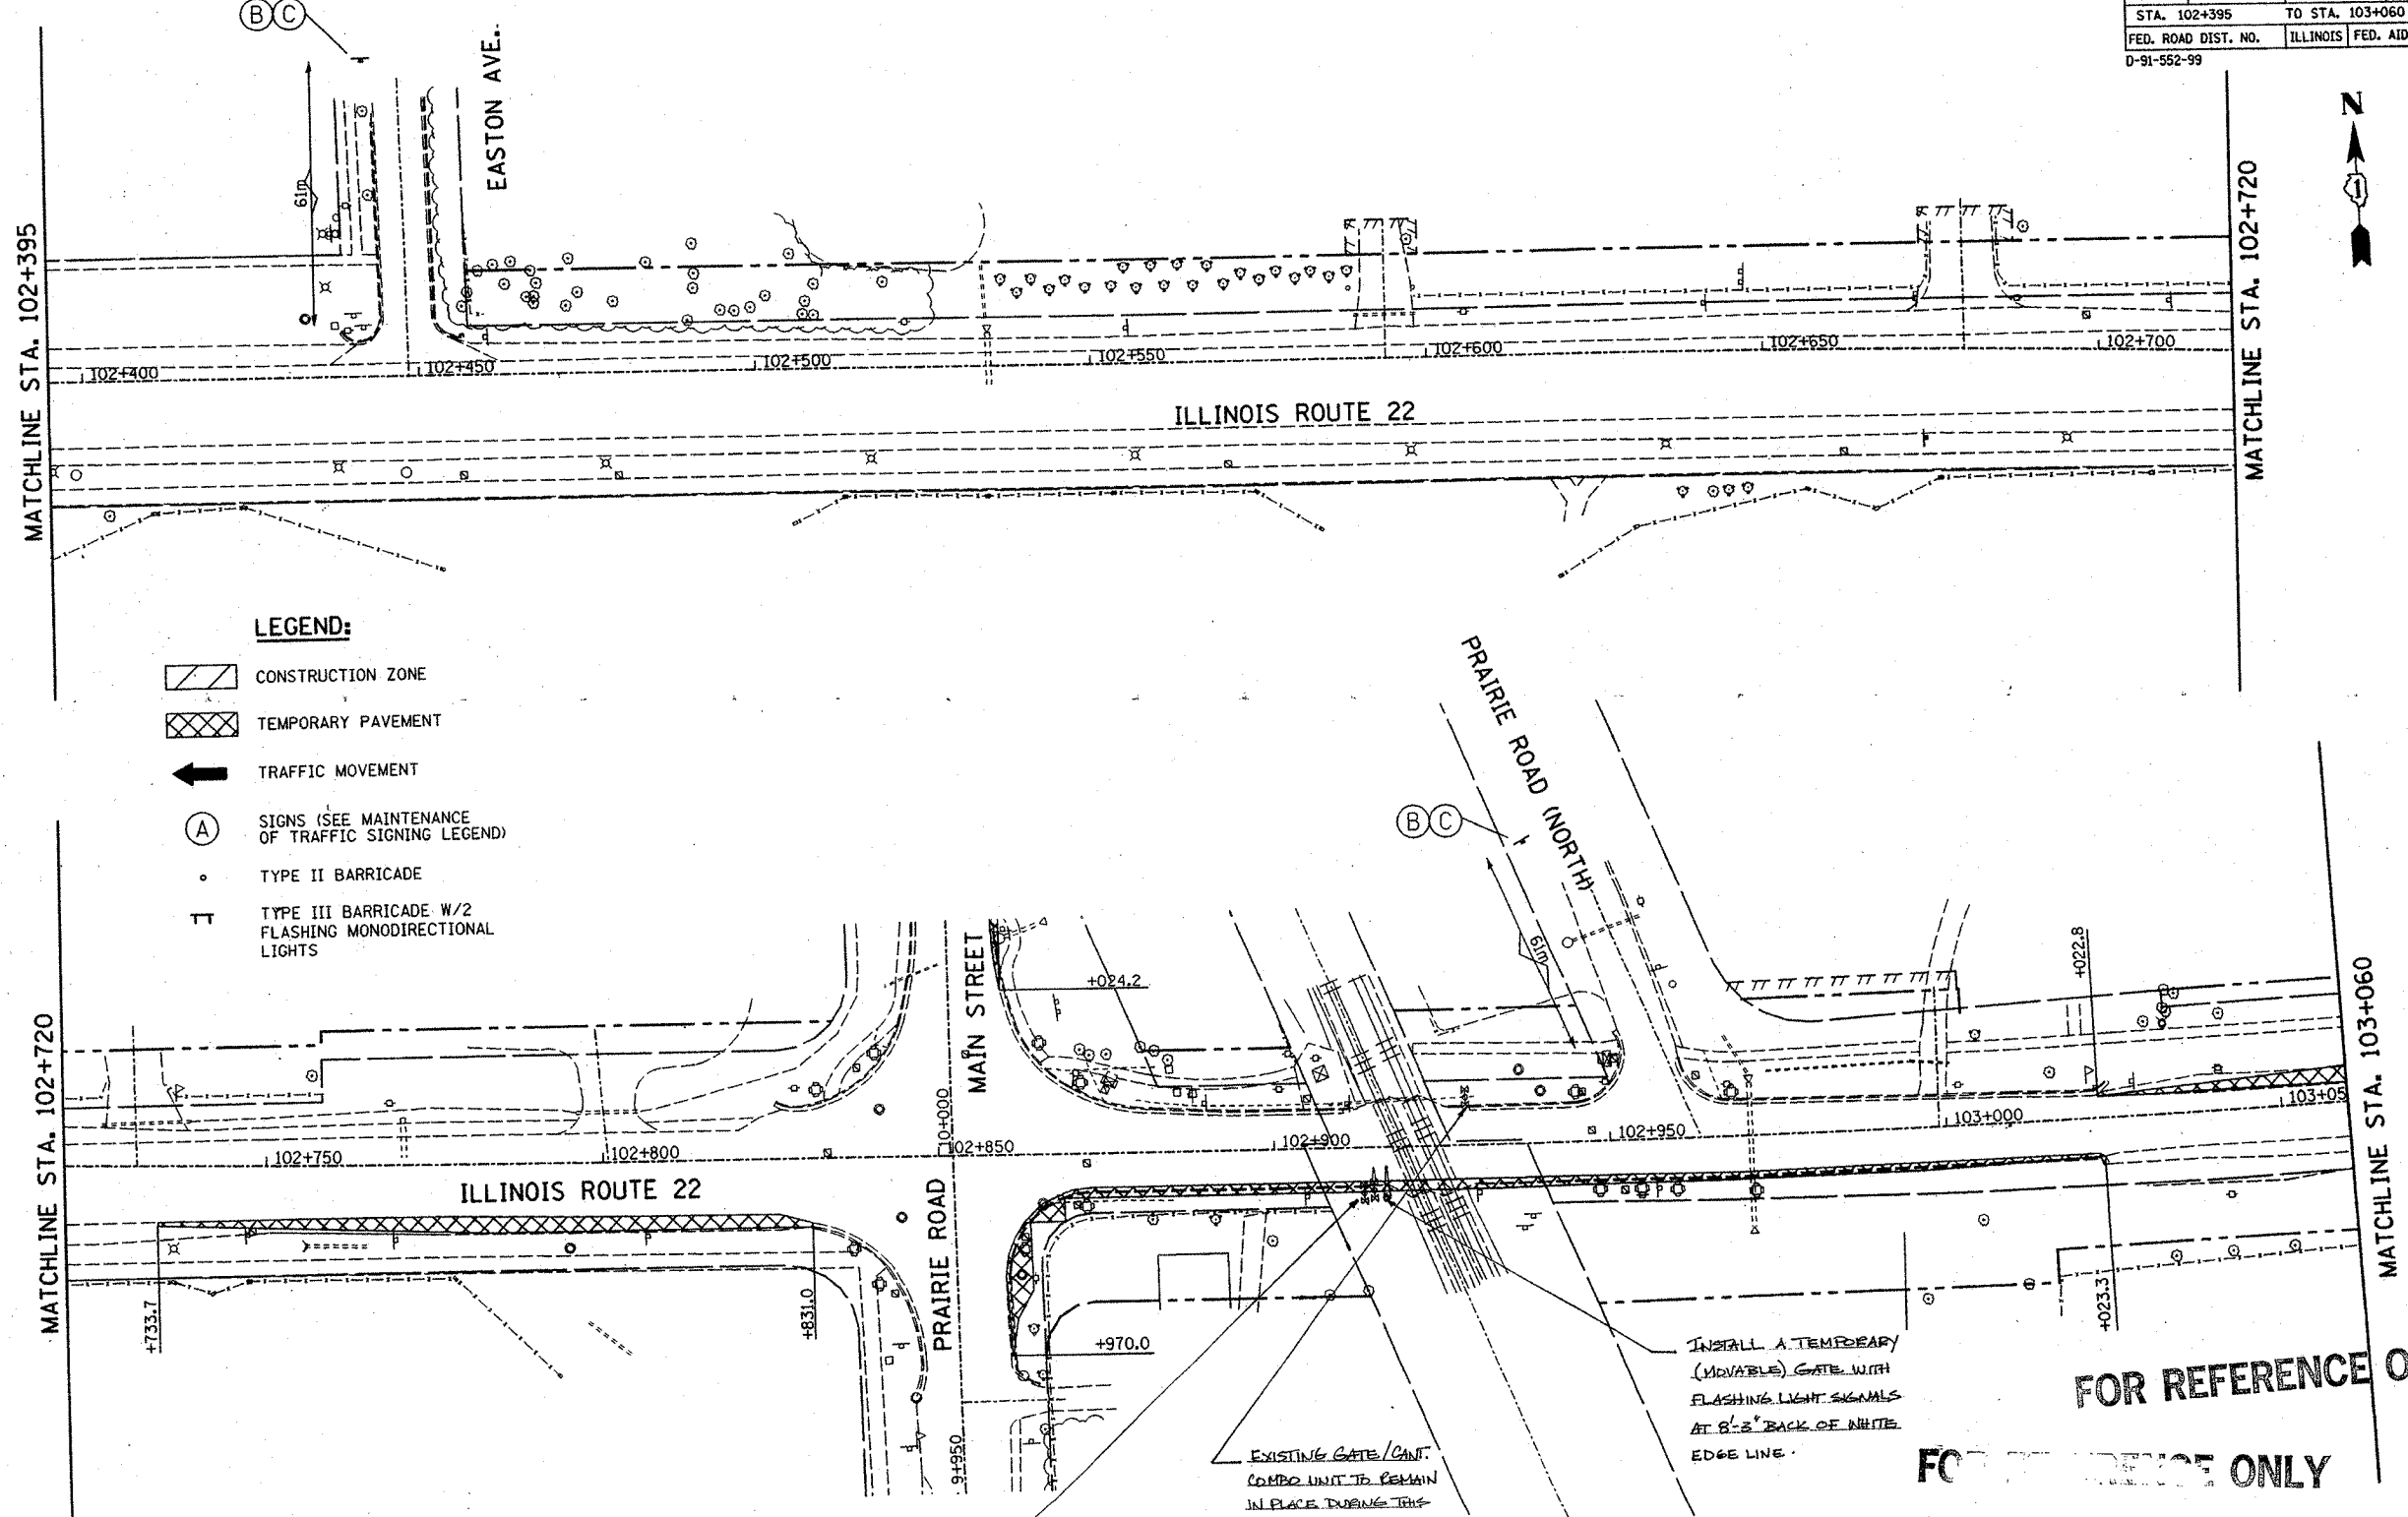

REVISIONS	
NAME	DATE

ILLINOIS DEPARTMENT OF TRANSPORTATION
 IL RTE 22 (FAP 337)
 IL RTE 83 TO US 45 / IL 21 (MILWAUKEE AVE)
 MAINTENANCE OF TRAFFIC
 PRESTAGE
 STA. 102+395 TO STA. 103+060
 SHEET 5 OF 9
 SCALE: 1:500
 DATE: 06-12-2003
 DRAWN BY: JPM
 CHECKED BY: JNR

FOR REFERENCE ONLY