


F.A.P. RTE.	SECTION	COUNTY	TOTAL SHEETS	SHEET NO.
337	20R-5	LAKE	562	301
STA. 101+800		TO STA. 102+395		
FED. ROAD DIST. NO.		ILLINOIS	FED. AID PROJECT	
D-91-552-99		60881		


FINAL SURVEY	DATE
SURVEYED	BY
PLOTTED	
NOTE BOOK	
TEMPLATE	
AREAS CHECKED	
NO.	

ORIGINAL SURVEY	DATE
SURVEYED	BY
PLOTTED	
NOTE BOOK	
TEMPLATE	
AREAS CHECKED	
NO.	

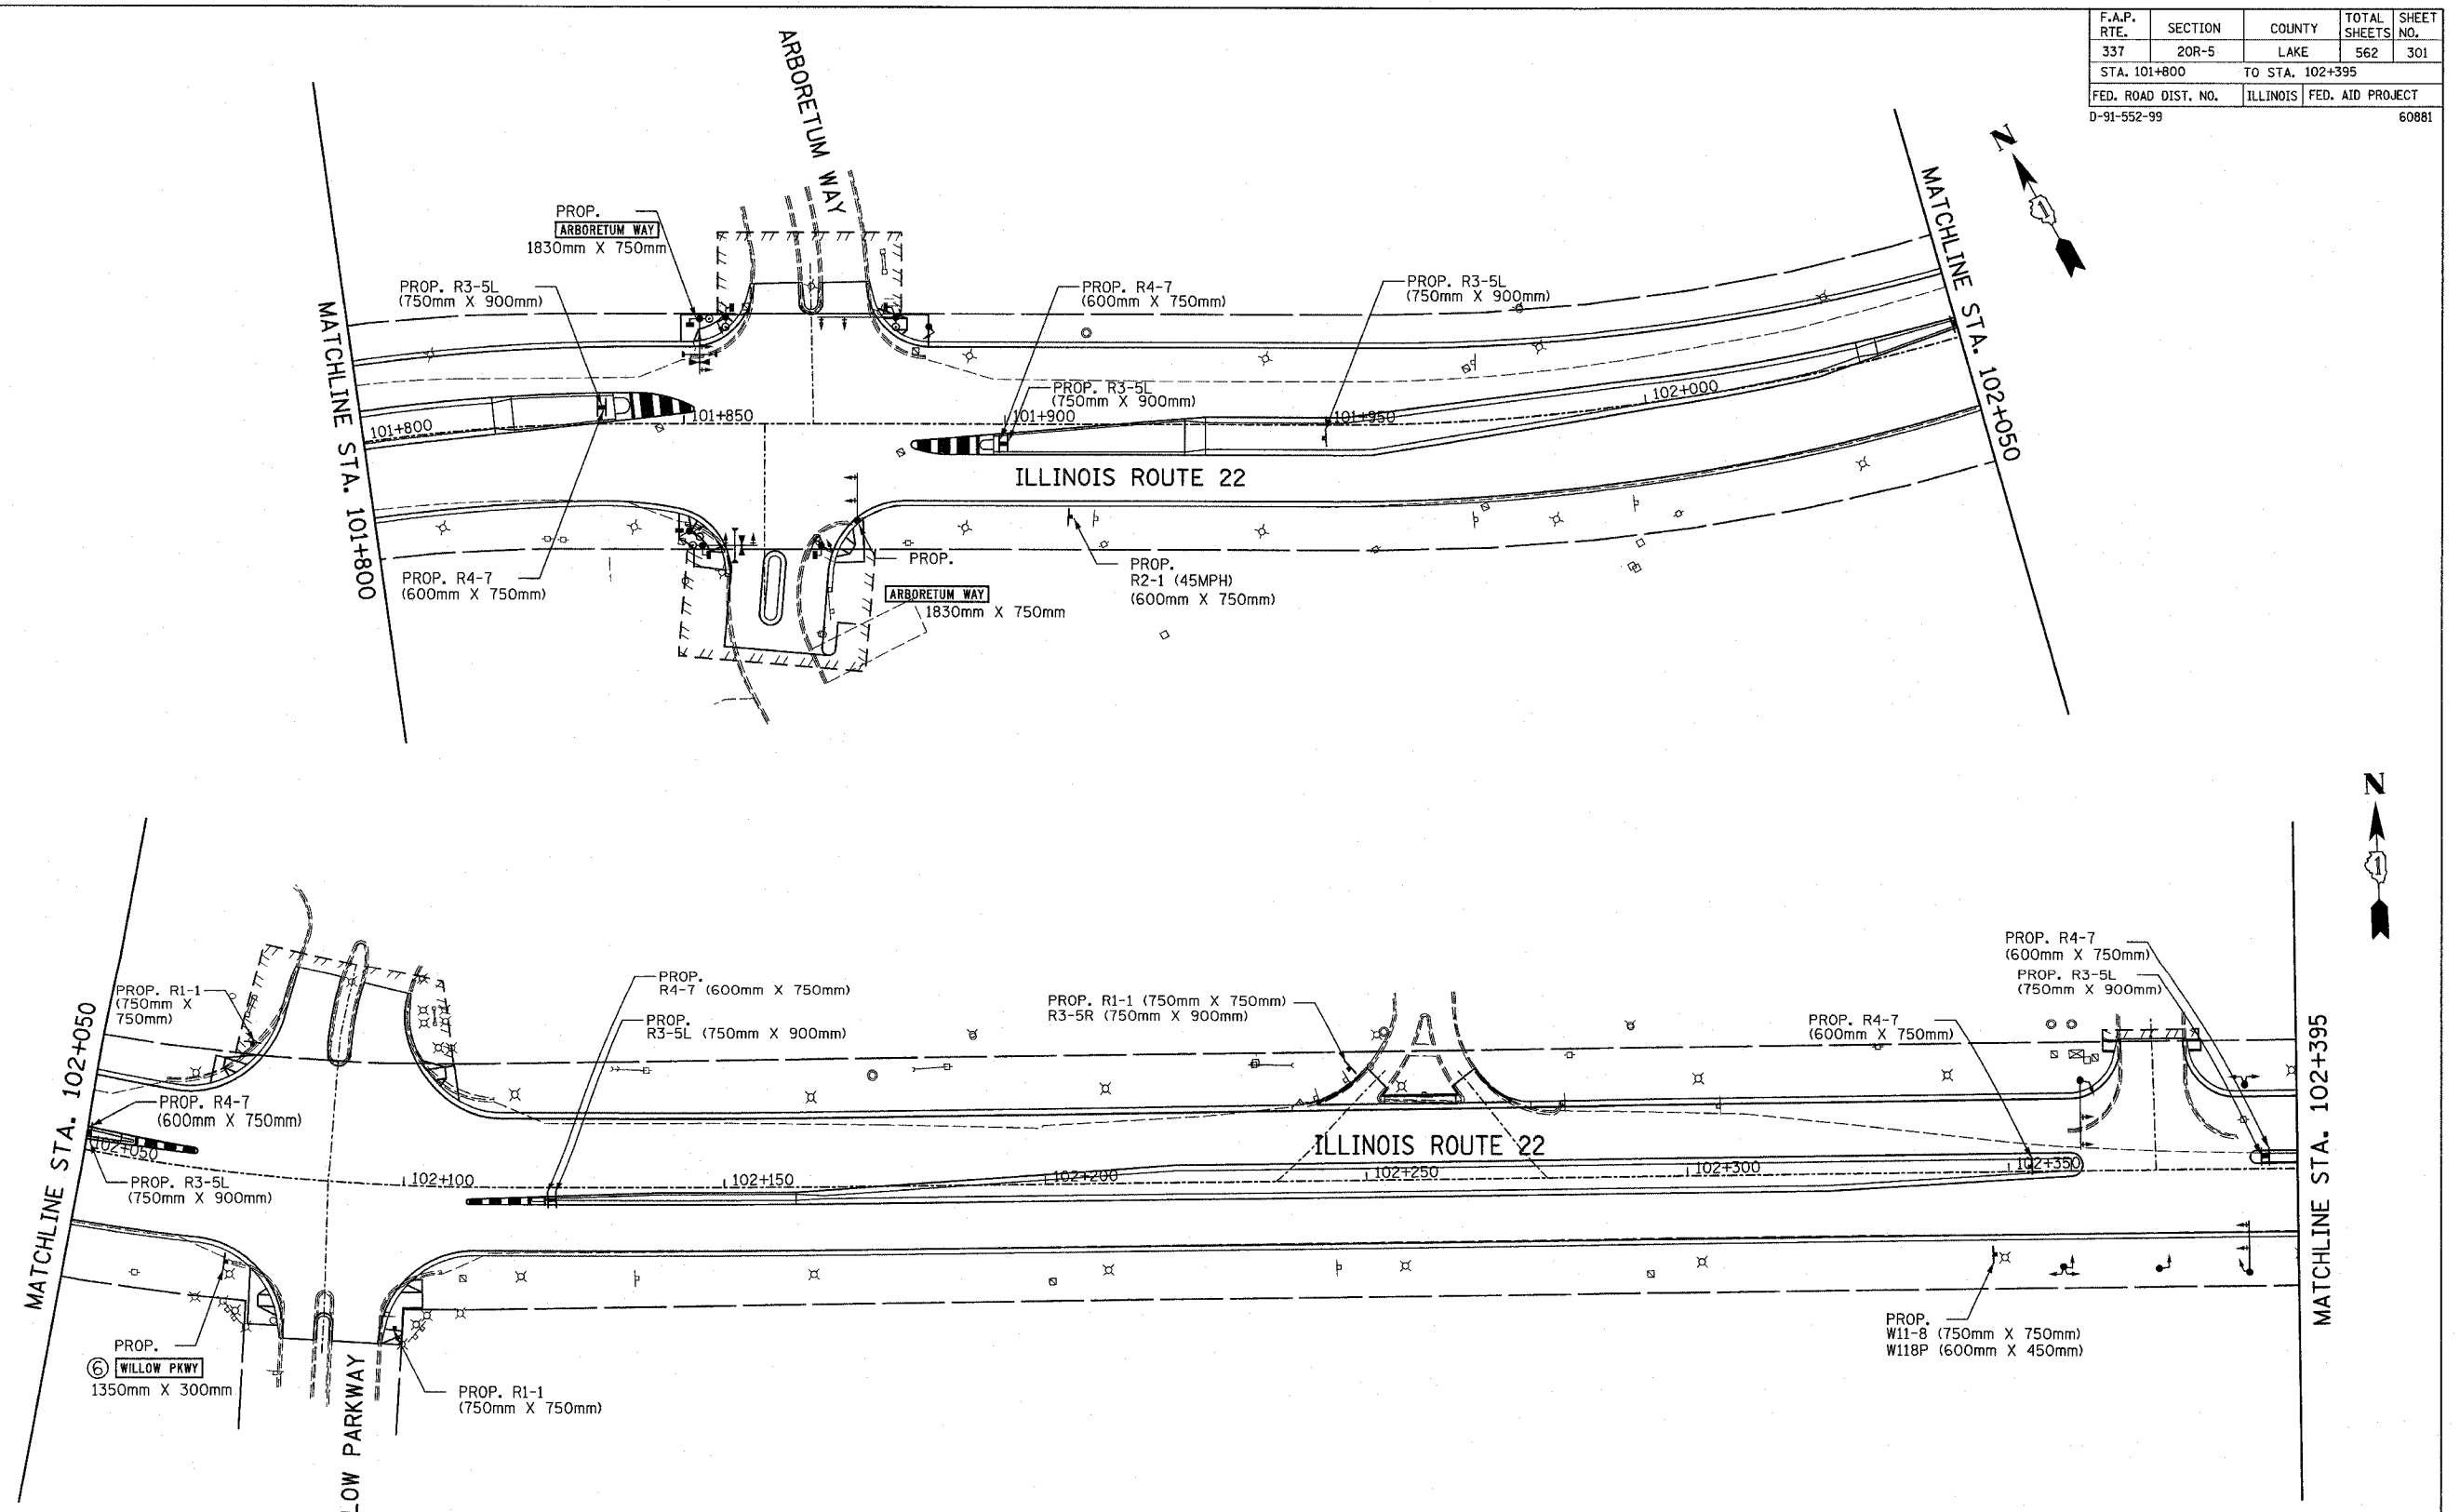

○ SEE DRAWING FOR "SIGN PANEL DETAILS"

NOTE:
SEE SIGNING SCHEDULE FOR
DETAIL INFORMATION ON SIGNS.

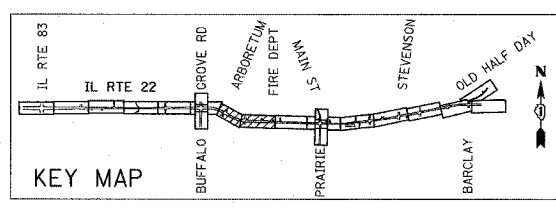

REVISIONS	
NAME	DATE

ILLINOIS DEPARTMENT OF TRANSPORTATION
IL RTE 22 (FAP 337)
IL RTE 83 TO US 45 / IL 21 (MILWAUKEE AVE)
SIGNING PLAN
STA. 101+800 TO STA. 102+395
SHEET 4 OF 9

SCALE: 1:500
DATE: 03-22-2004

DRAWN BY: AMB
CHECKED BY: JNR