



F.A.P. RTE.	SECTION	COUNTY	TOTAL SHEETS	SHEET NO.
337	20R-5	LAKE	562	366
STA.		TO STA.		
FED. ROAD DIST. NO.	ILLINOIS	FED. AID PROJECT		
D-91-552-99		60881		

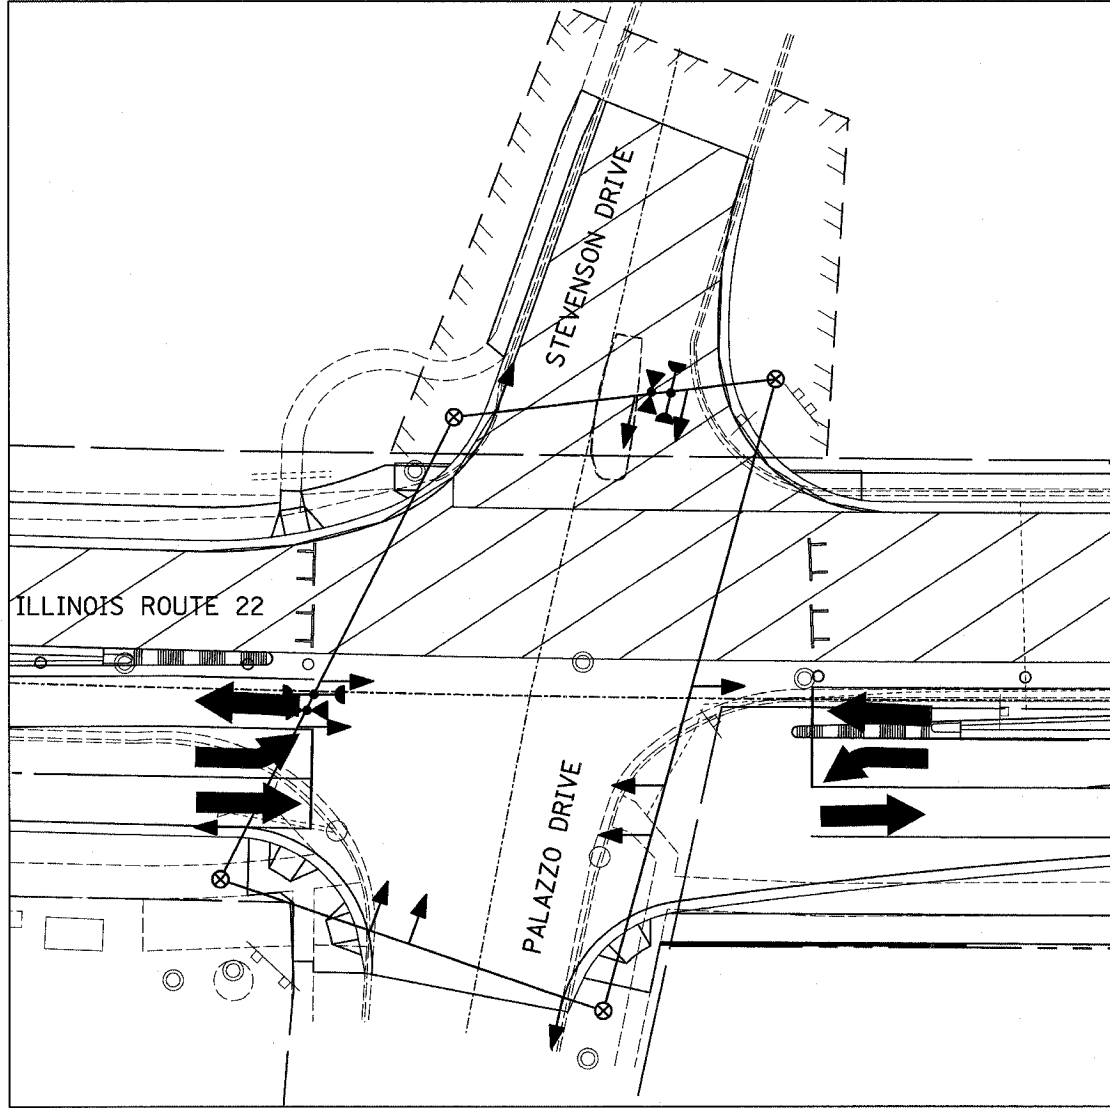


STAGE 2

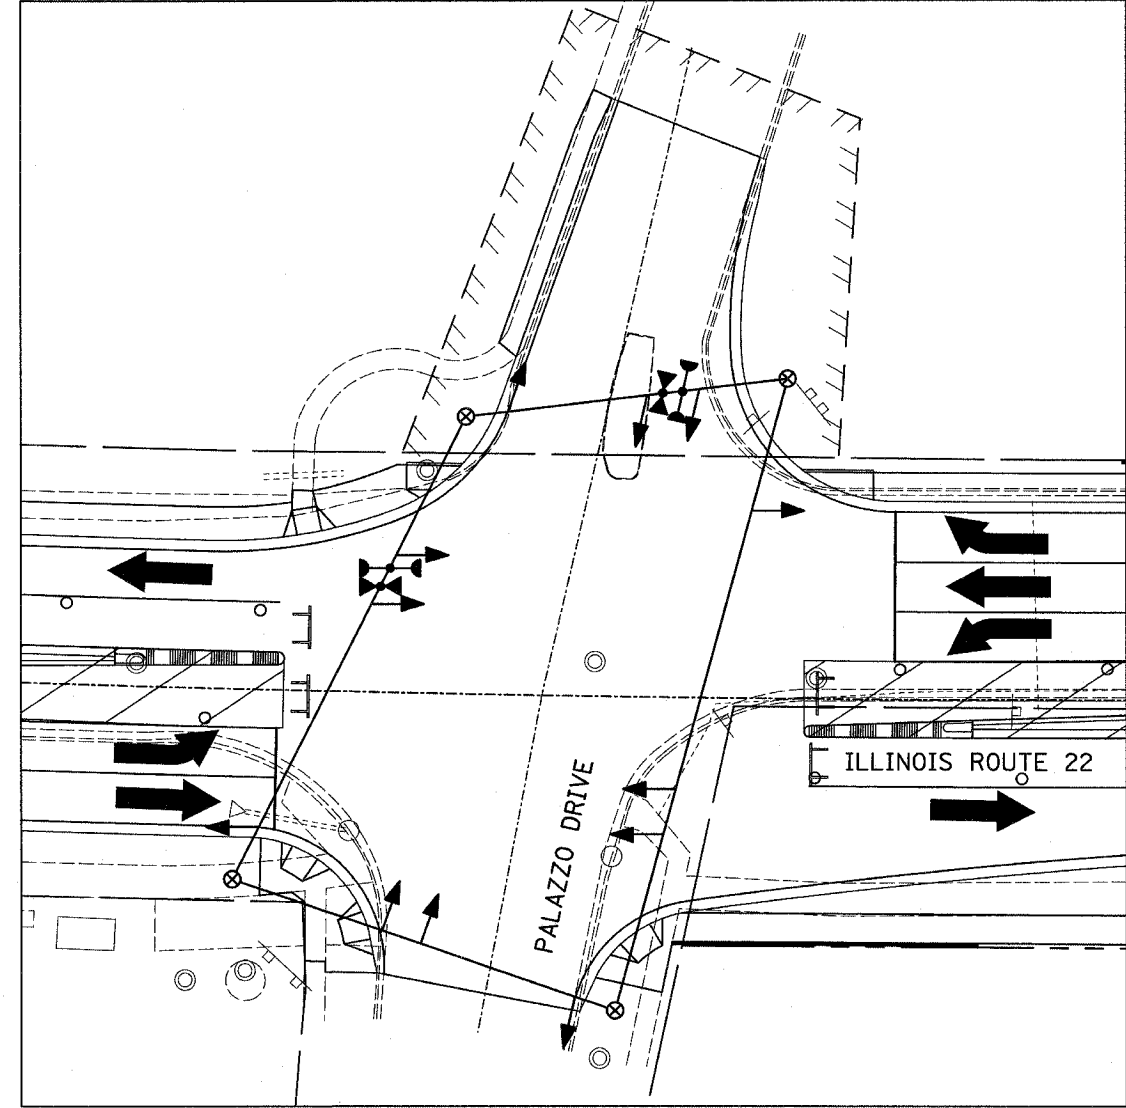

STAGE 3

FINAL SURVEY	BY	DATE
SURVEY PLOTTED		
NOTE BOOK		
NO.		
AREAS CHECKED		

ORIGINAL SURVEY	BY	DATE
SURVEY PLOTTED		
NOTE BOOK		
NO.		
AREAS CHECKED		

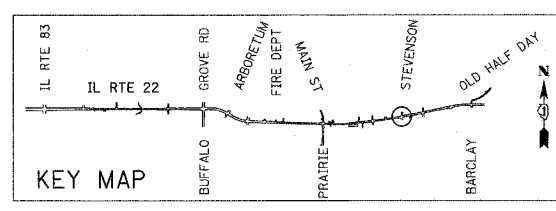

REVISIONS		ILLINOIS DEPARTMENT OF TRANSPORTATION IL RTE 22 (FAP 337) IL RTE 83 TO US 45 / IL 21 (MILWAUKEE AVE) TEMPORARY TRAFFIC SIGNAL INSTALLATION AND REMOVE EXISTING TRAFFIC SIGNAL EQUIPMENT (STAGES 2&3) ILLINOIS ROUTE 22 AT STEVENSON DRIVE
NAME	DATE	
		SCALE: 1:250
		DATE: 03-22-2004
		DRAWN BY: AMB
		DESIGNED BY: AMB
		CHECKED BY: JPS