


F.A.P. NO.	SECTION	COUNTY	TOTAL SHEETS	SHEET NO.
337	20R-5	LAKE	562	384
STA. 100+475		TO STA. 101+180		
FED. ROAD DIST. NO.		ILLINOIS	FED. AID PROJECT	
D-91-552-99		60881		

NOTE: CONDUIT, HANDHOLES AND CABLE WILL BE INSTALLED IN THIS CONTRACT. HOWEVER THE INTERCONNECT CABLE BETWEEN IL 83 AND BUFFALO GROVE RD WILL NOT BE CONNECTED.

FINAL SURVEYED	BY	DATE
SURVEY PLOTTED		
NOTE BOOK TEMPLATE		
AREAS CHECKED		
NO.		


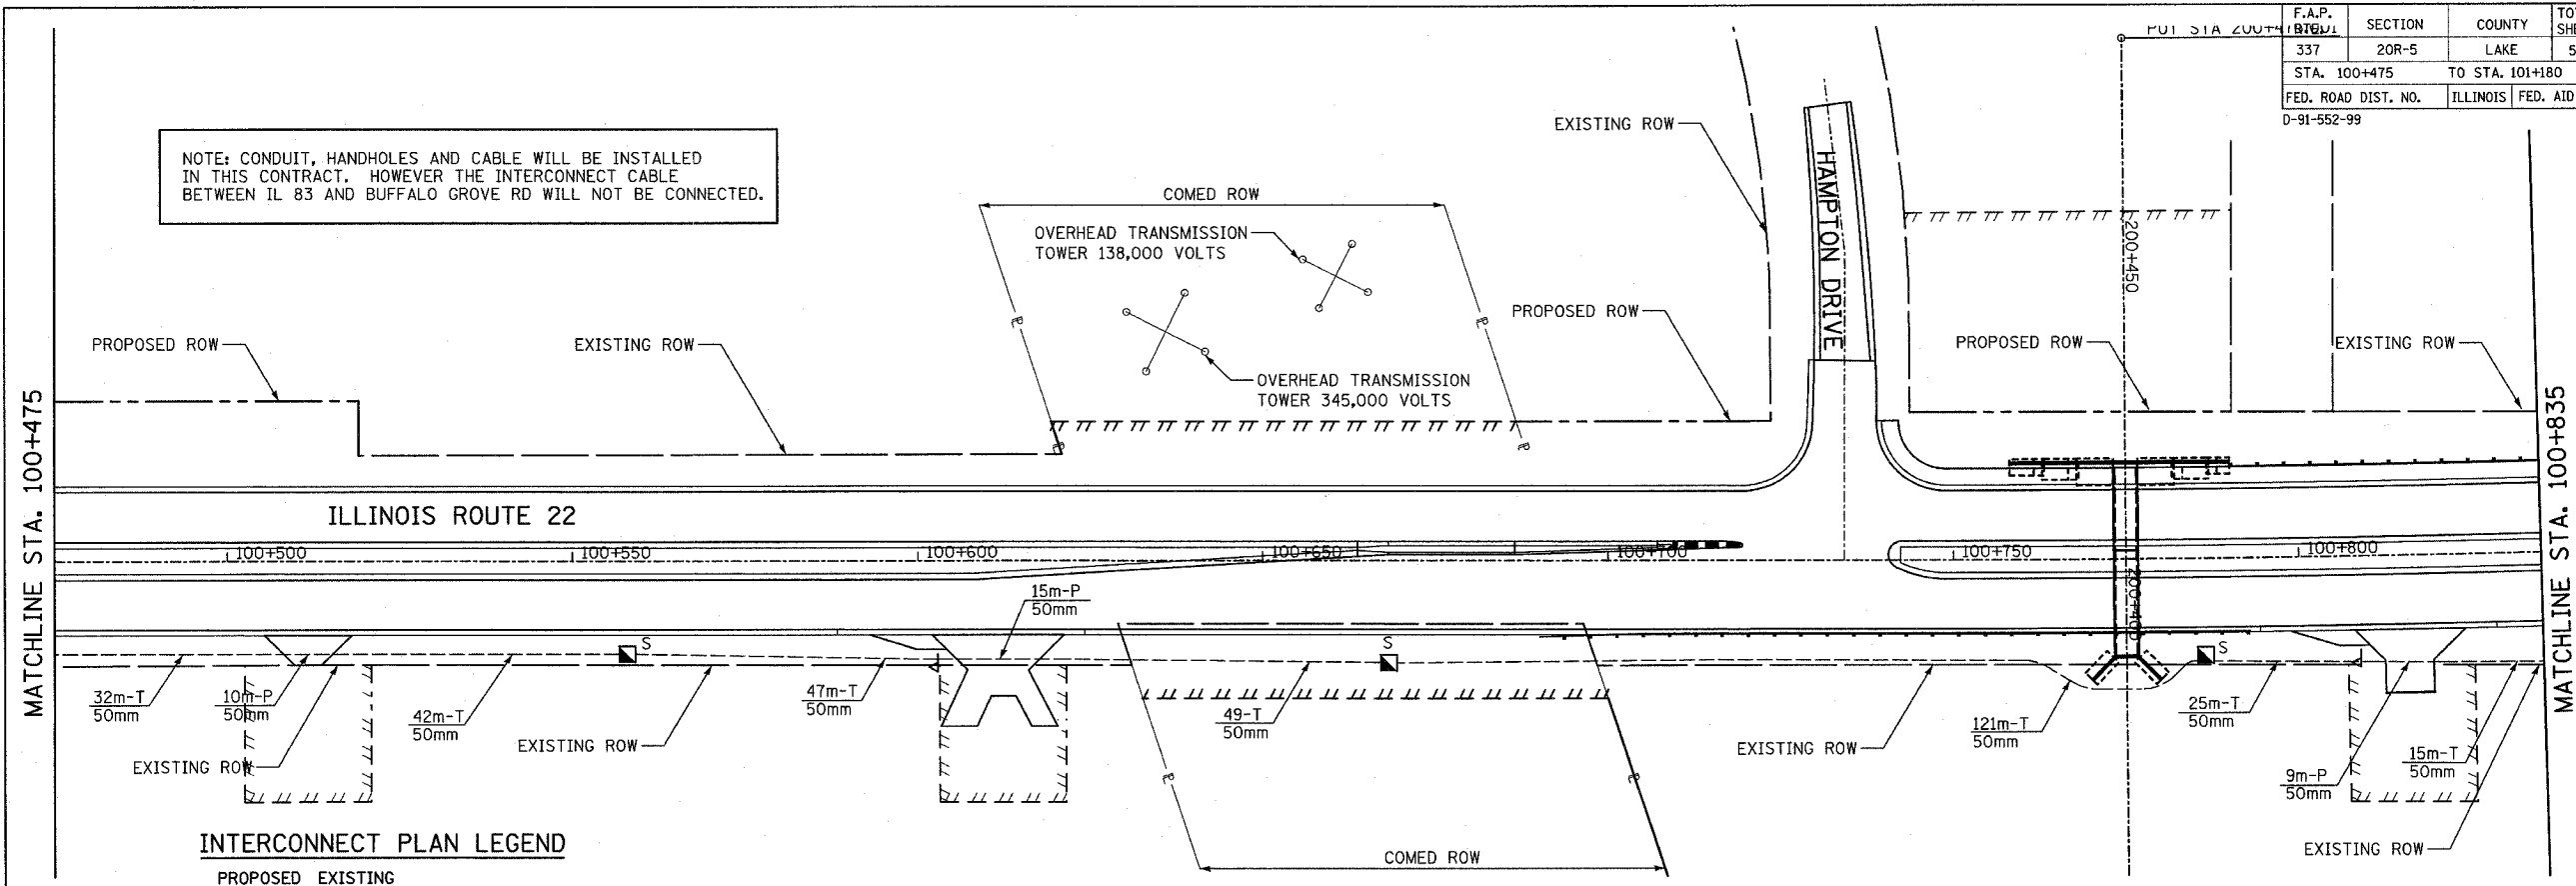


**INTERCONNECT PLAN LEGEND**

- | PROPOSED | EXISTING |   |
|----------|----------|---|
|          |          | CONTROLLER                              |
|          |          | HANDHOLE                                |
|          |          | DOUBLE HANDHOLE                         |
|          |          | HEAVY DUTY HANDHOLE                     |
|          |          | G.S. CONDUIT IN TRENCH(T) OR PUSHED (P) |
|          |          | DETECTOR LOOP                           |
|          |          | UNIT DUCT                               |
|          |          | IS SYSTEM                               |
|          |          | INTERSECTION                            |

RESTORATION OF WORK AREA, RESTORATION OF THE TRAFFIC SIGNAL WORK AREA SHALL BE INCIDENTAL TO THE RELATED PAY ITEM SUCH AS FOUNDATION, CONDUIT, HANDHOLE, TRENCH AND BACKFILL, ETC., AND NO EXTRA COMPENSATION SHALL BE ALLOWED. ALL ROADWAY SURFACES SUCH AS SHOULDERS, MEDIANS, SIDEWALKS, PAVEMENT, ETC. SHALL BE REPLACED IN KIND. ALL DAMAGE TO MOWED LAWNS SHALL BE REPLACED WITH AN APPROVED SOD, AND ALL DAMAGE TO UNMOWED FIELDS SHALL BE SEEDING IN ACCORDANCE WITH STANDARD SPECIFICATIONS 252 AND 250 RESPECTIVELY.

ORIGINAL SURVEYED	BY	DATE
SURVEY PLOTTED		
NOTE BOOK TEMPLATE		
AREAS CHECKED		
NO.		

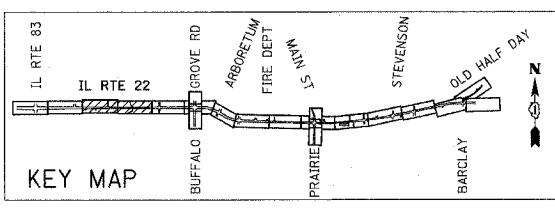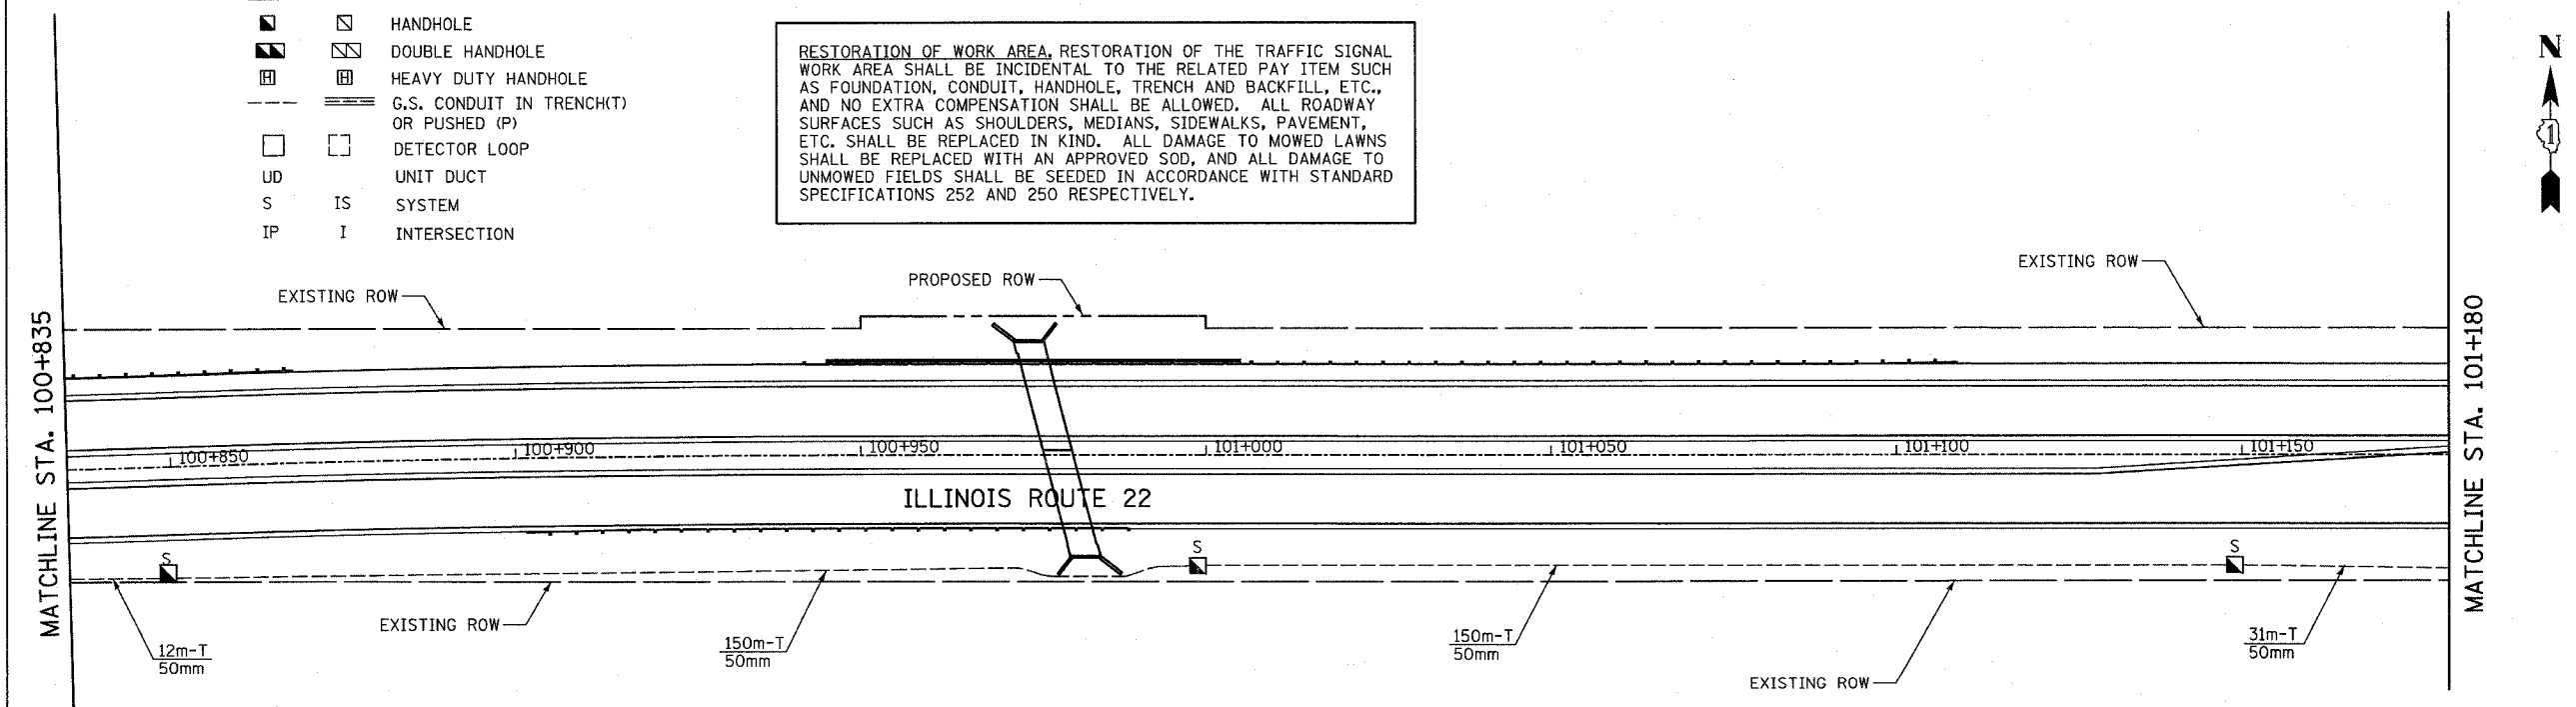

REVISIONS	
NAME	DATE

ILLINOIS DEPARTMENT OF TRANSPORTATION  
 IL RTE 22 (FAP 337)  
 IL RTE 83 TO US 45 / IL 21 (MILWAUKEE AVE)  
 TRAFFIC SIGNAL INTERCONNECTION  
 STA. 100+475 TO STA. 101+180  
 SHEET 4 OF 10  
 SCALE: 1:500  
 DATE: 03-22-2004  
 DRAWN BY: AMB  
 DESIGNED BY: AMB  
 CHECKED BY: JPS