


| | |
|---------------|------|
| FINAL SURVEY | DATE |
| BY | |
| NO. | |
| AREAS CHECKED | |
| AREAS | |
| NOTE BOOK | |
| PLOTTED | |
| SURVEY | |
| NO. | |

| | |
|-----------------|------|
| ORIGINAL SURVEY | DATE |
| BY | |
| NO. | |
| AREAS CHECKED | |
| AREAS | |
| NOTE BOOK | |
| PLOTTED | |
| SURVEY | |
| NO. | |

| | | | | |
|---------------------|---------------------------|---------------------|--------------|-----------|
| F.A.P. RTE. | SECTION | COUNTY | TOTAL SHEETS | SHEET NO. |
| 337 | 20R-5 | LAKE | 562 | 476 |
| STA. 99+825.000 | | TO STA. 104+600.000 | | |
| FED. ROAD DIST. NO. | ILLINOIS FED. AID PROJECT | | | |
| D-91-552-99 | 60881 | | | |

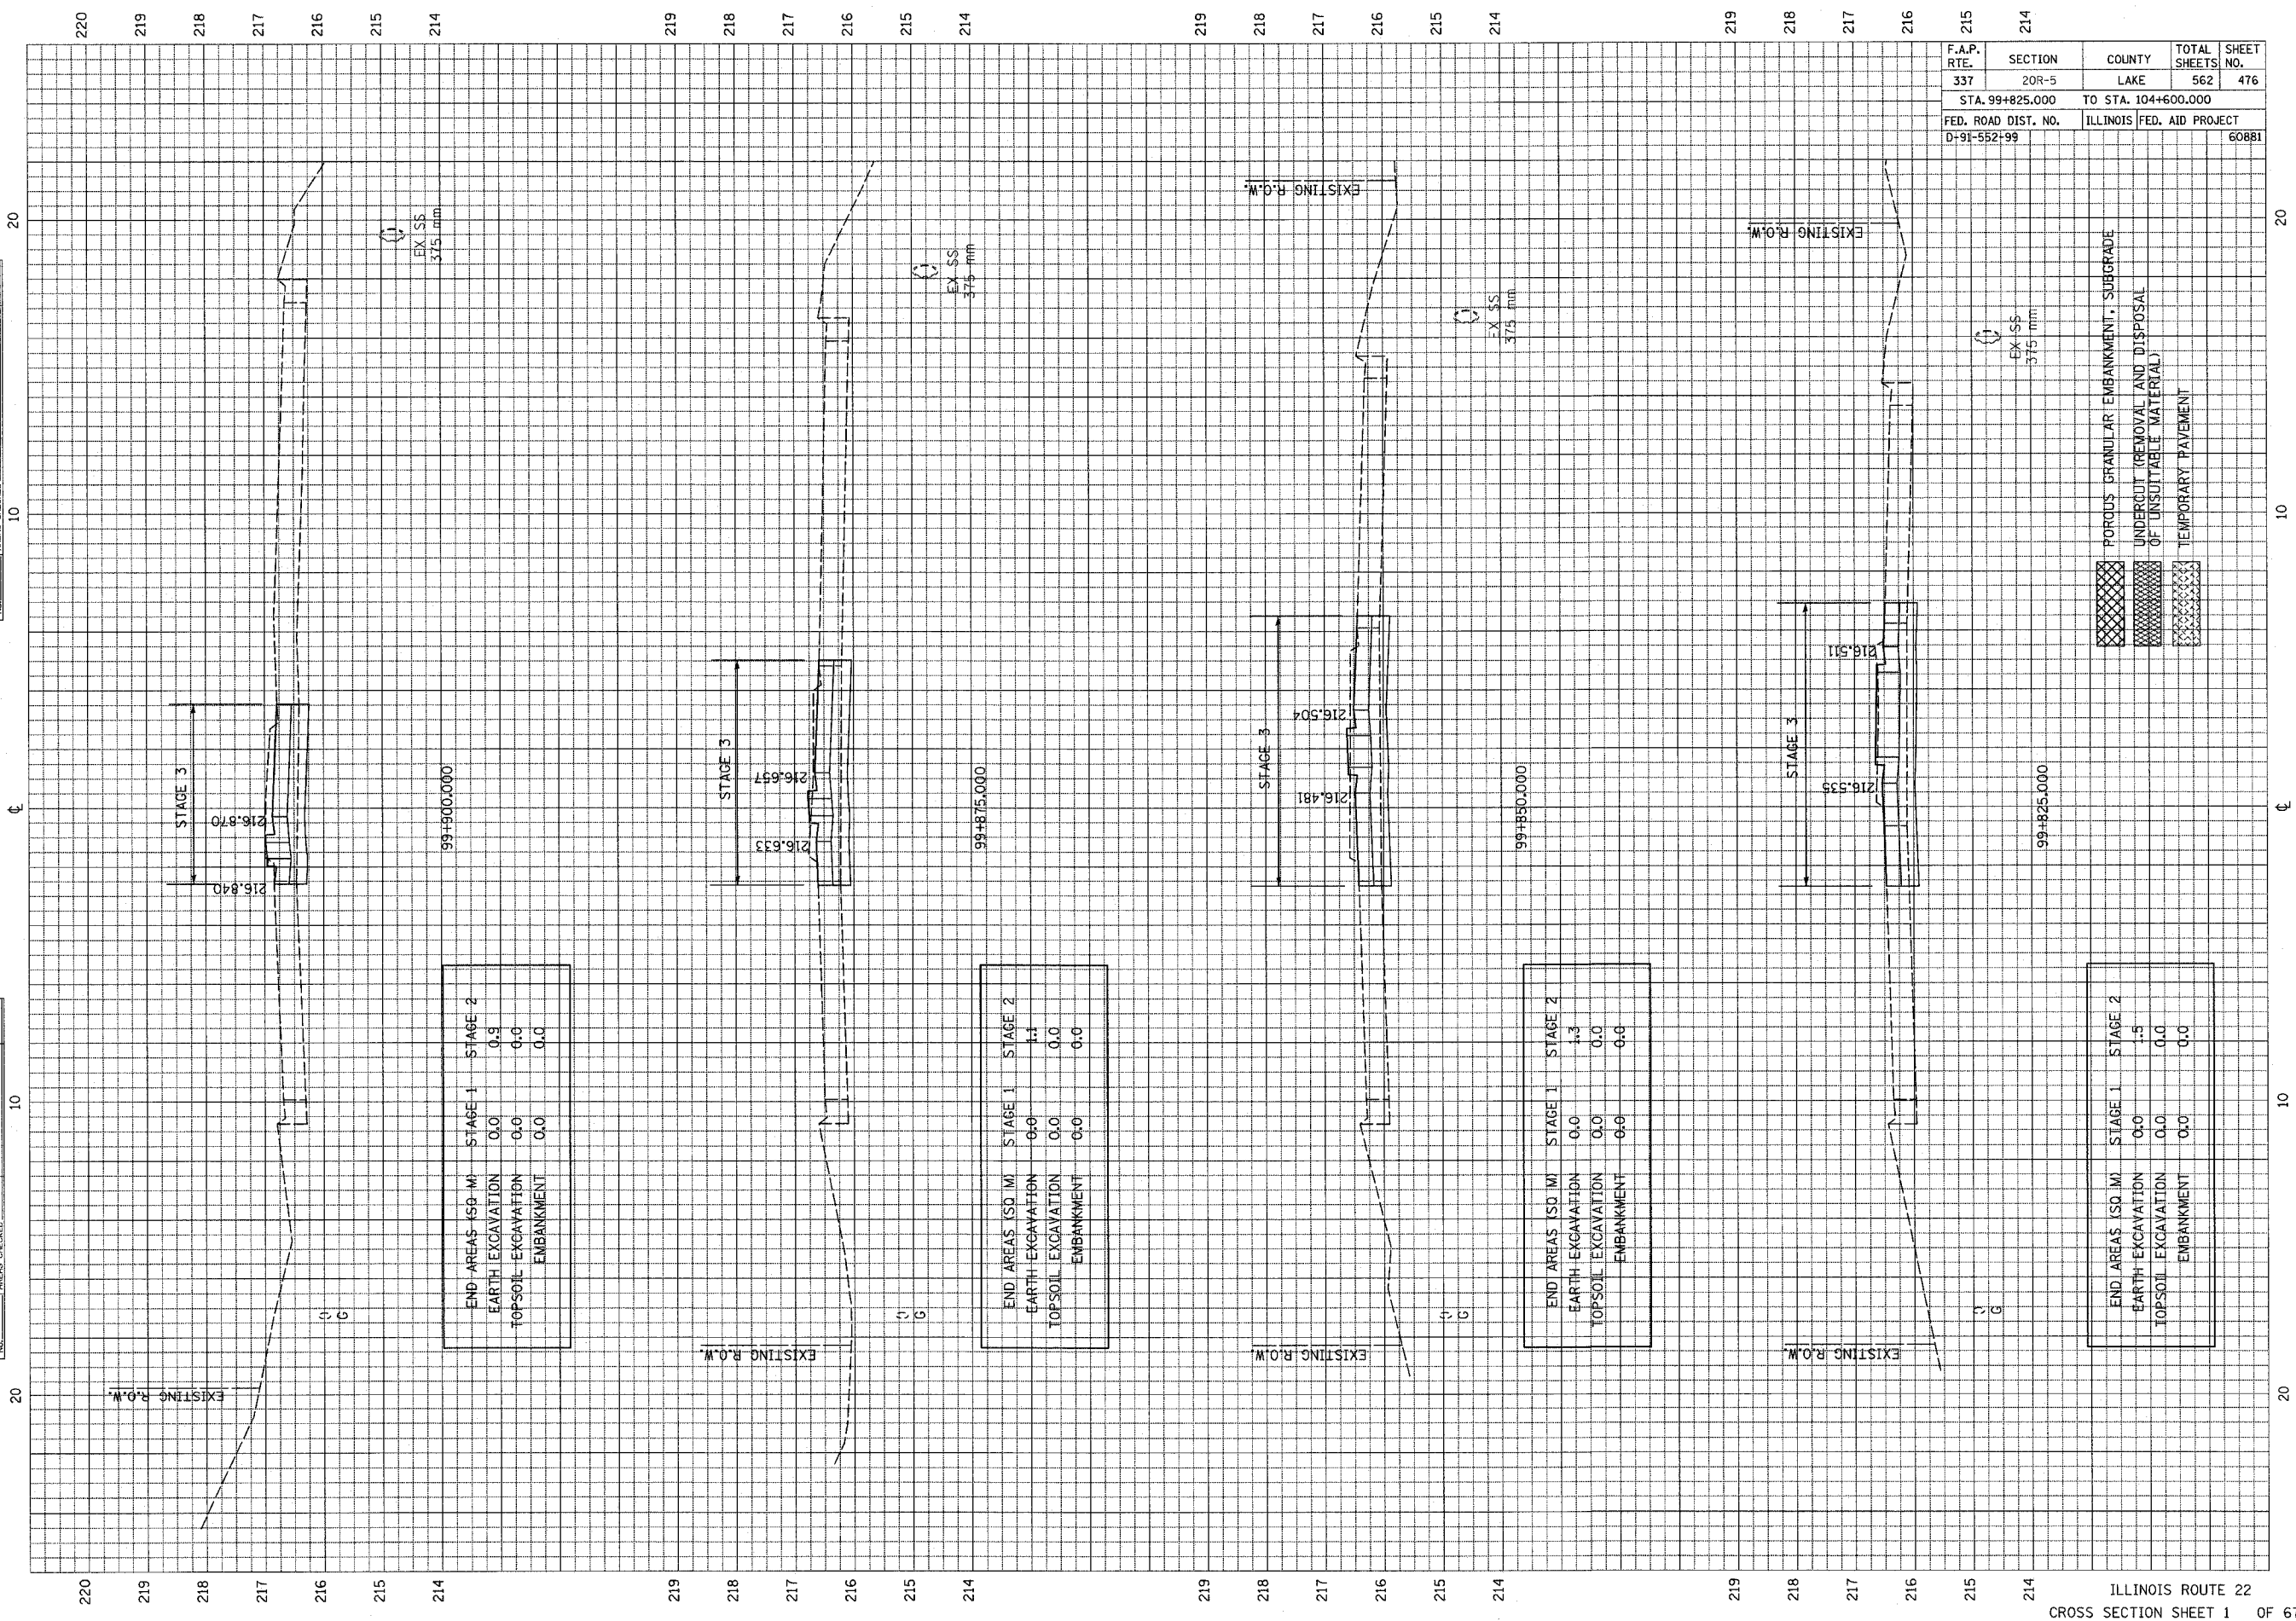

99+900.000

| | | |
|--------------------|---------|---------|
| END AREAS (SQ. M) | STAGE 1 | STAGE 2 |
| EARTH EXCAVATION | 0.0 | 0.0 |
| TOPSOIL EXCAVATION | 0.0 | 0.0 |
| EMBANKMENT | 0.0 | 0.0 |

99+875.000

| | | |
|--------------------|---------|---------|
| END AREAS (SQ. M) | STAGE 1 | STAGE 2 |
| EARTH EXCAVATION | 0.0 | 1.1 |
| TOPSOIL EXCAVATION | 0.0 | 0.0 |
| EMBANKMENT | 0.0 | 0.0 |

99+850.000

| | | |
|--------------------|---------|---------|
| END AREAS (SQ. M) | STAGE 1 | STAGE 2 |
| EARTH EXCAVATION | 0.0 | 1.3 |
| TOPSOIL EXCAVATION | 0.0 | 0.0 |
| EMBANKMENT | 0.0 | 0.0 |

99+825.000

| | | |
|--------------------|---------|---------|
| END AREAS (SQ. M) | STAGE 1 | STAGE 2 |
| EARTH EXCAVATION | 0.0 | 1.5 |
| TOPSOIL EXCAVATION | 0.0 | 0.0 |
| EMBANKMENT | 0.0 | 0.0 |

- POROUS GRANULAR EMBANKMENT, SUBGRADE
- UNDERCUT (REMOVAL AND DISPOSAL OF UNSUITABLE MATERIAL)
- TEMPORARY PAVEMENT