


FINAL SURVEY	DATE
BY	
REVISIONS	
NO.	
DATE	
BY	
REVISIONS	
NO.	
DATE	
BY	

ORIGINAL SURVEY	DATE
BY	
REVISIONS	
NO.	
DATE	
BY	
REVISIONS	
NO.	
DATE	
BY	

F.A.P. RTE.	SECTION	COUNTY	TOTAL SHEETS	SHEET NO.
337	20R-5	LAKE	562	482
STA. 99+825.000		TO STA. 104+600.000		
FED. ROAD DIST. NO.	ILLINOIS FED. AID PROJECT			
D-91-552-99	608B1			

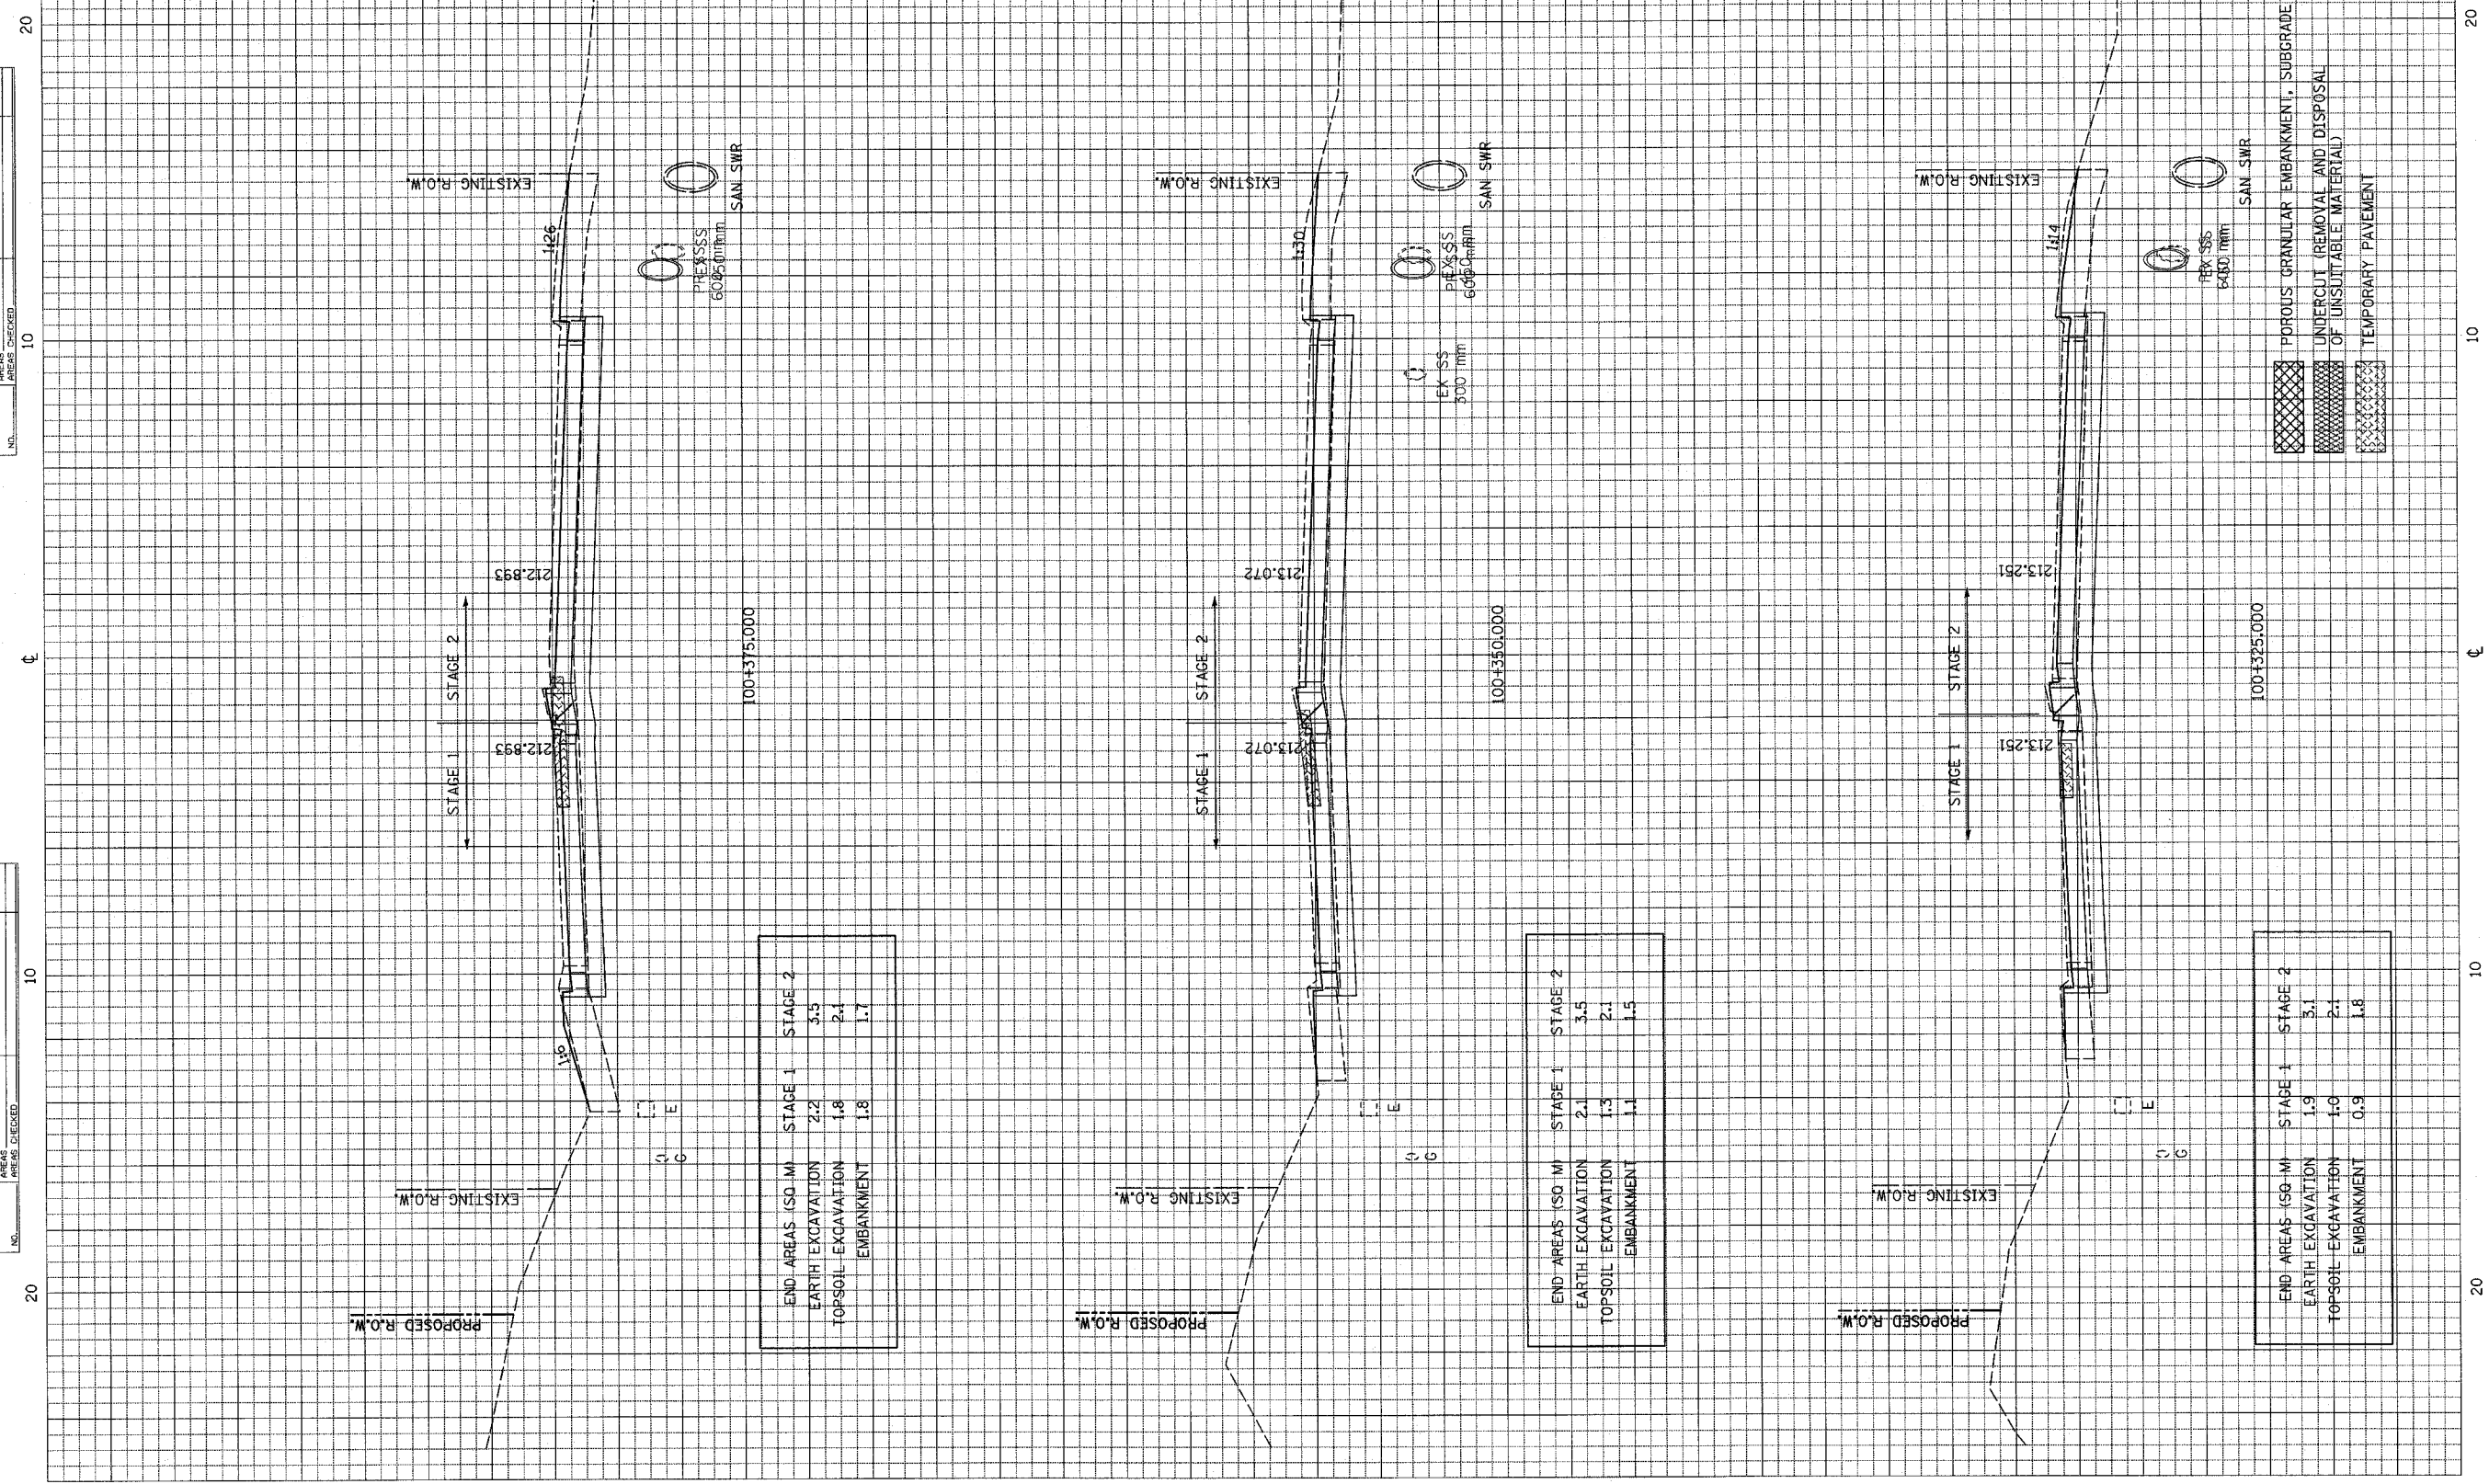

END AREAS (SQ. M)	STAGE 1	STAGE 2
EARTH EXCAVATION	2.2	3.5
TOPSOIL EXCAVATION	1.8	2.1
EMBANKMENT	1.8	1.7

END AREAS (SQ. M)	STAGE 1	STAGE 2
EARTH EXCAVATION	2.1	3.5
TOPSOIL EXCAVATION	1.3	2.1
EMBANKMENT	1.1	1.5

END AREAS (SQ. M)	STAGE 1	STAGE 2
EARTH EXCAVATION	1.9	3.1
TOPSOIL EXCAVATION	1.0	2.1
EMBANKMENT	0.9	1.8

- POROUS GRANULAR EMBANKMENT, SUBGRADE
- UNDERCUT (REMOVAL AND DISPOSAL OF UNSUITABLE MATERIAL)
- TEMPORARY PAVEMENT