


FINAL SURVEY NOTE BOOK NO.	REVISIONS/ PLOTTED AREAS CHECKED	BY	DATE

ORIGINAL SURVEY NOTE BOOK NO.	REVISIONS/ PLOTTED AREAS CHECKED	BY	DATE

F.A.P. RTE.	SECTION	COUNTY	TOTAL SHEETS	SHEET NO.
337	20R-5	LAKE	562	494
STA. 99+825.000		TO STA. 104+600.000		
FED. ROAD DIST. NO.	ILLINOIS	FED. AID PROJECT		
D-91-552-99		60881		

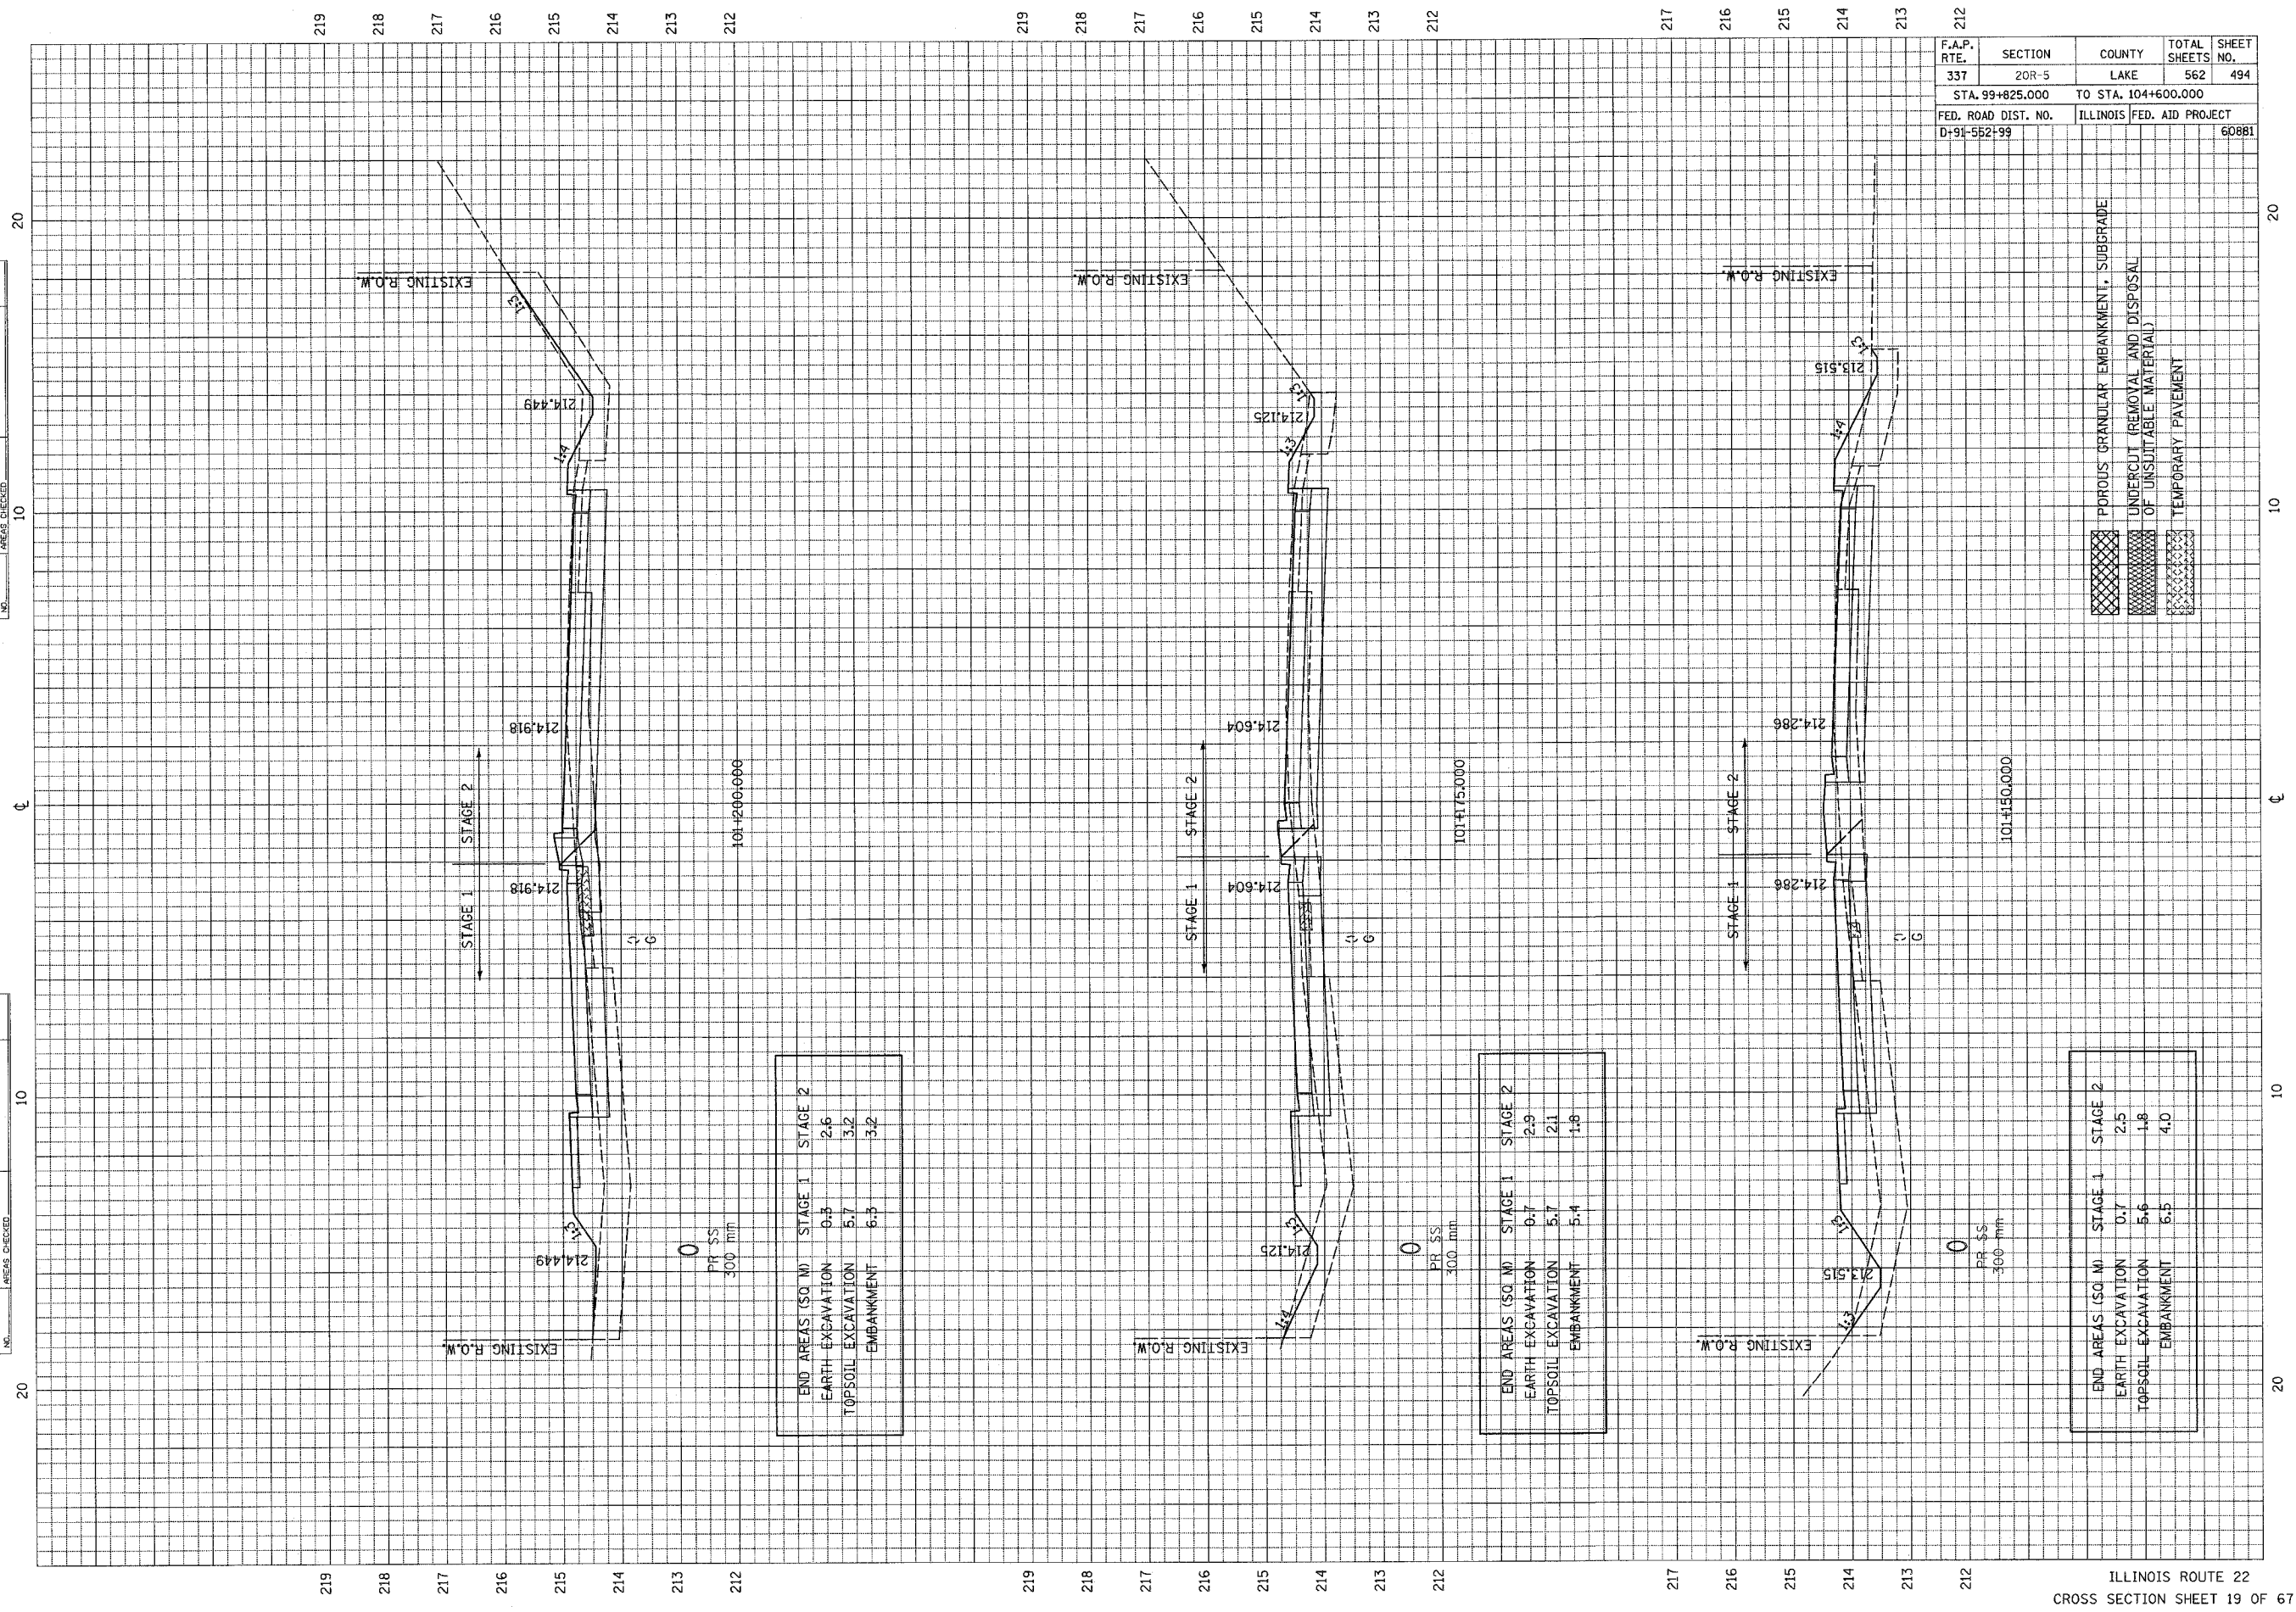

END AREAS (SQ. M)	STAGE 1	STAGE 2
EARTH EXCAVATION	0.5	2.6
TOPSOIL EXCAVATION	5.7	3.2
EMBANKMENT	6.5	3.2

END AREAS (SQ. M)	STAGE 1	STAGE 2
EARTH EXCAVATION	0.7	2.9
TOPSOIL EXCAVATION	5.7	2.1
EMBANKMENT	5.4	1.8

END AREAS (SQ. M)	STAGE 1	STAGE 2
EARTH EXCAVATION	0.7	2.5
TOPSOIL EXCAVATION	5.6	1.8
EMBANKMENT	6.5	4.0