


DATE	BY

DATE	BY

F.A.P. RTE.	SECTION	COUNTY	TOTAL SHEETS	SHEET NO.
337	20R-5	LAKE	562	496
STA. 99+825.000		TO STA. 104+600.000		
FED. ROAD DIST. NO.	ILLINOIS FED. AID PROJECT			
D-91-552-99	60881			

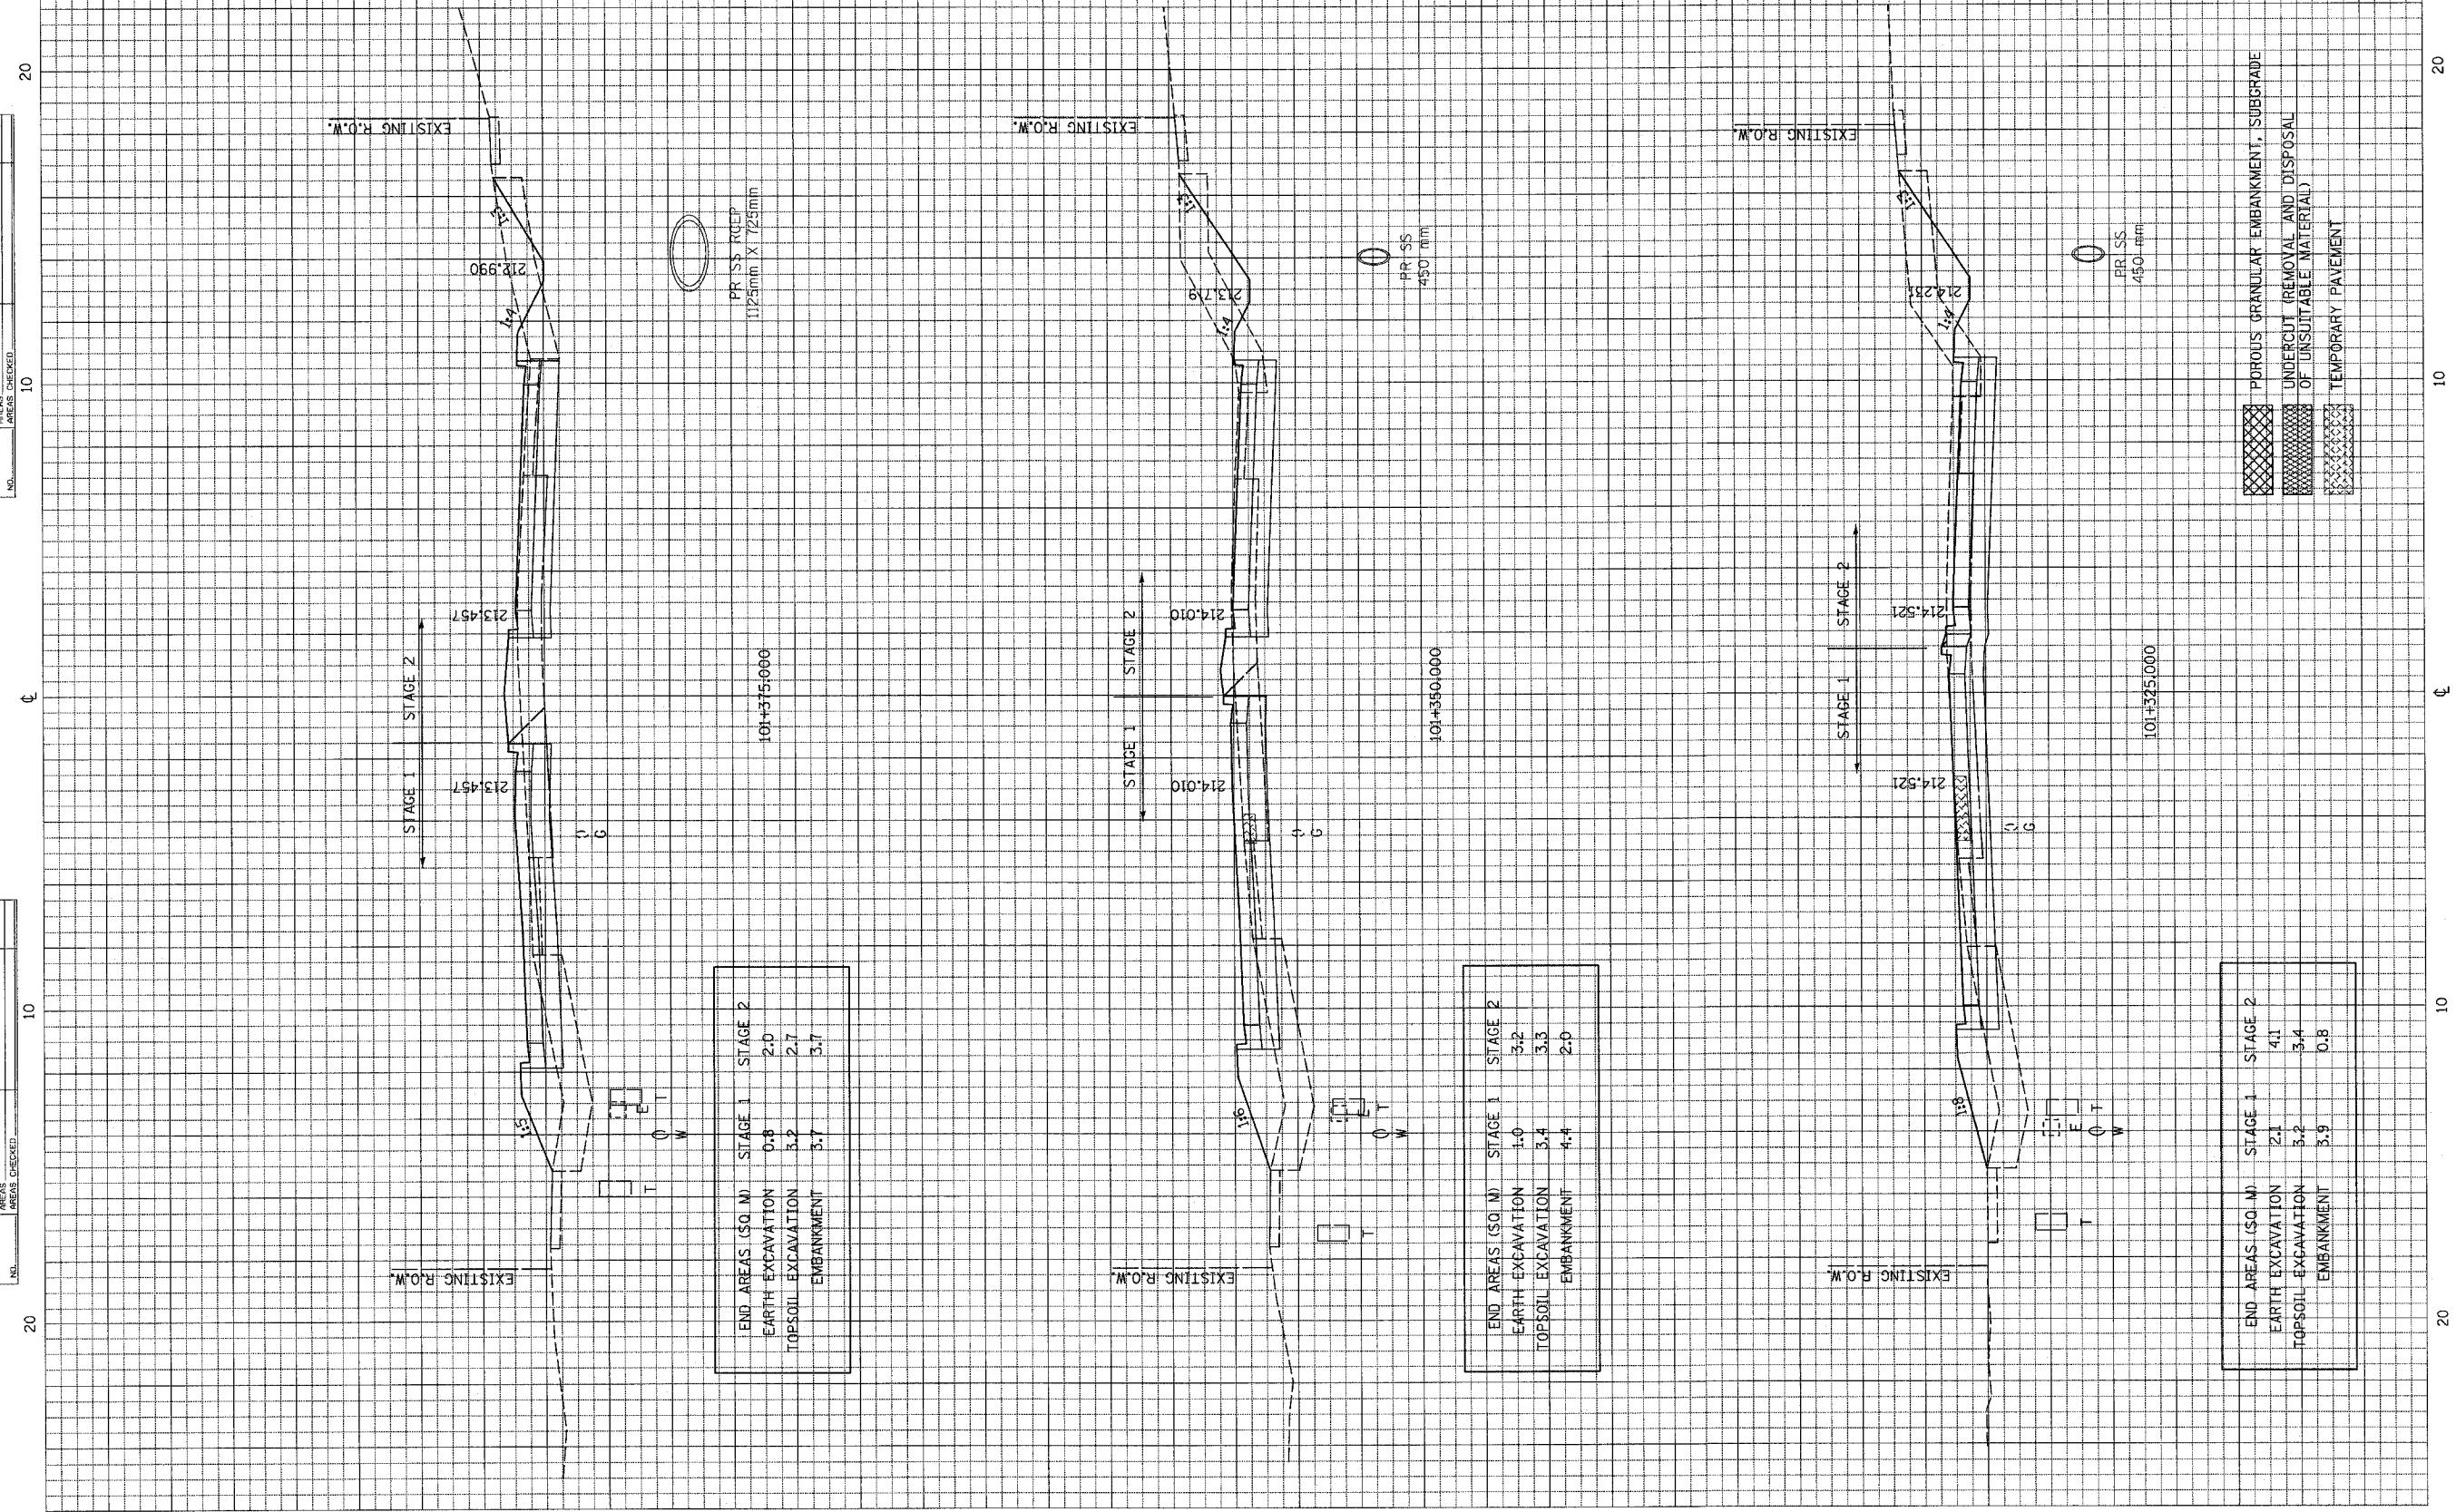

END AREAS (SQ. M)	STAGE 1	STAGE 2
EARTH EXCAVATION	0.8	2.0
TOPSOIL EXCAVATION	3.2	2.7
EMBANKMENT	3.7	3.7

END AREAS (SQ. M)	STAGE 1	STAGE 2
EARTH EXCAVATION	1.0	3.2
TOPSOIL EXCAVATION	3.4	3.3
EMBANKMENT	4.4	2.0

END AREAS (SQ. M)	STAGE 1	STAGE 2
EARTH EXCAVATION	2.1	4.1
TOPSOIL EXCAVATION	3.2	3.4
EMBANKMENT	3.9	0.8

	PRODIOUS GRANULAR EMBANKMENT, SUBGRADE
	UNDERCUT REMOVAL AND DISPOSAL OF UNSUITABLE MATERIAL
	TEMPORARY PAVEMENT