


DATE _____ BY _____
 ORIGINAL SURVEY PLOTTED _____
 NOTE BOOK _____
 AREAS CHECKED _____

DATE _____ BY _____
 ORIGINAL SURVEY PLOTTED _____
 NOTE BOOK _____
 AREAS CHECKED _____

F.A.P. RTE.	SECTION	COUNTY	TOTAL SHEETS	SHEET NO.
337	20R-5	LAKE	562	499
STA. 99+825.000		TO STA. 104+600.000		
FED. ROAD DIST. NO.	ILLINOIS FED. AID PROJECT		60881	
D-91-552-99				

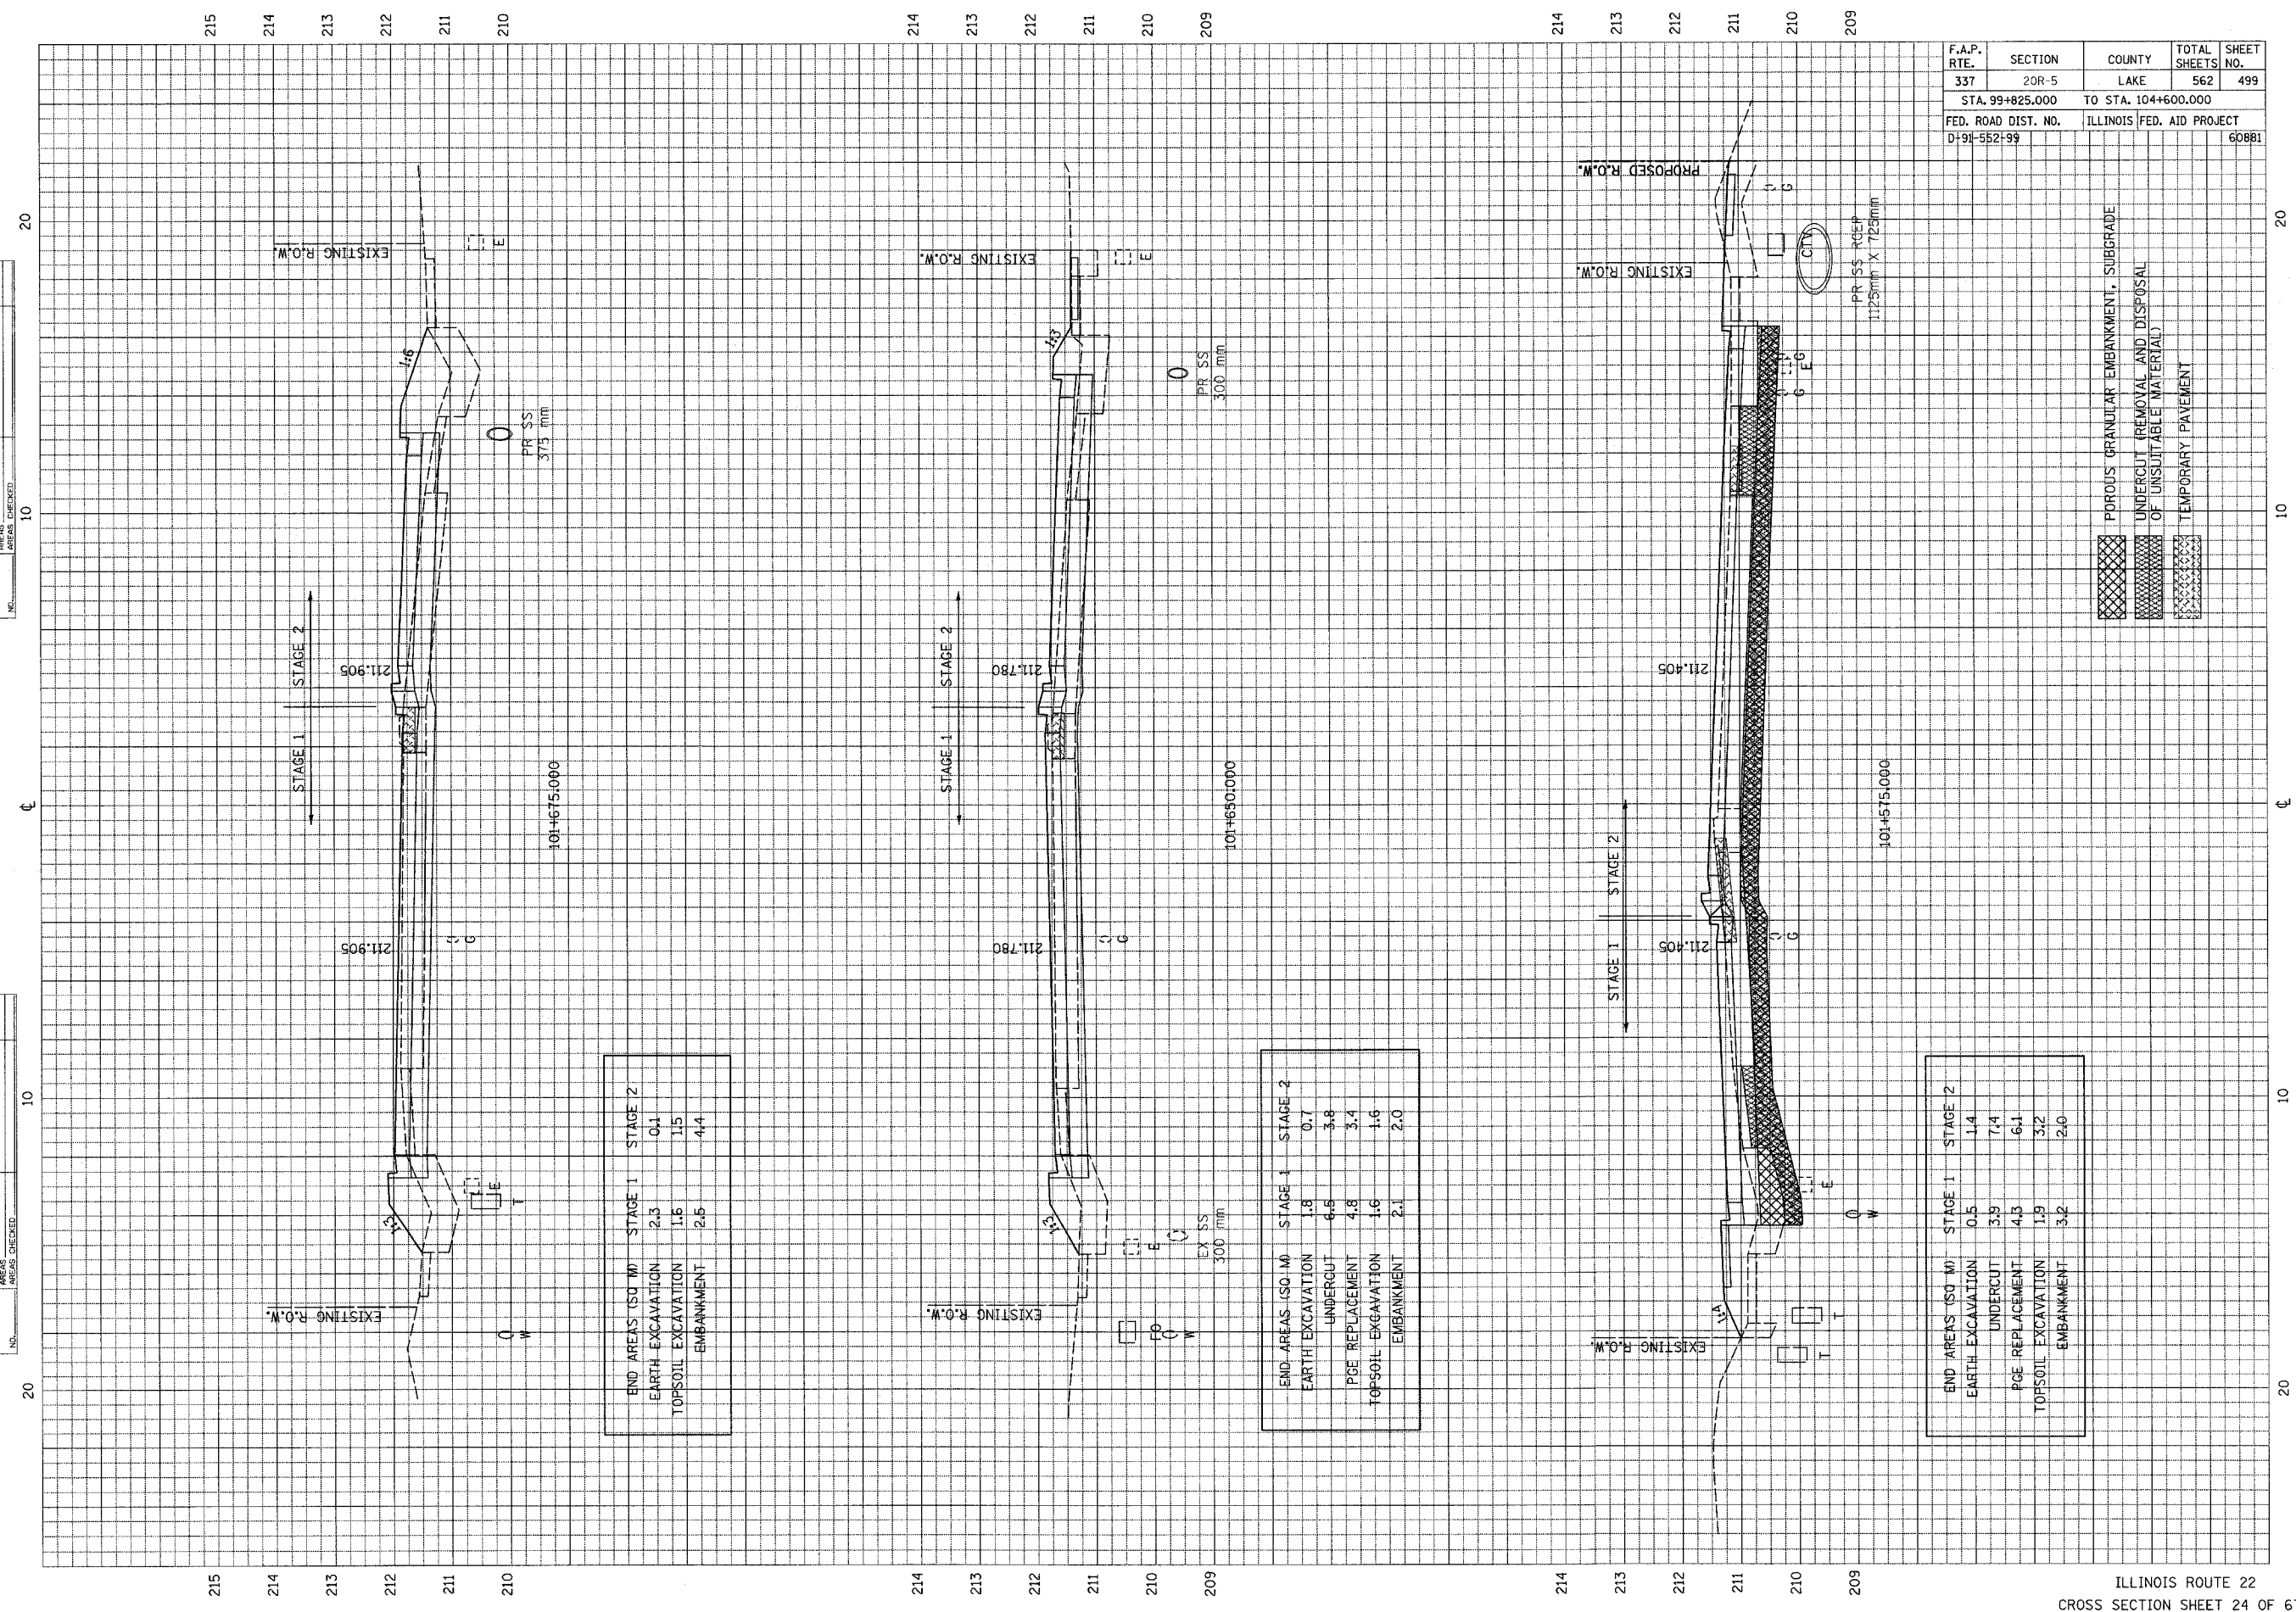

END AREAS (SQ. M)	STAGE 1	STAGE 2
EARTH EXCAVATION	2.3	0.1
TOPSOIL EXCAVATION	1.6	1.5
EMBANKMENT	2.6	4.4

END AREAS (SQ. M)	STAGE 1	STAGE 2
EARTH EXCAVATION	1.8	0.7
UNDERCUT	6.5	3.8
PGE REPLACEMENT	4.8	3.4
TOPSOIL EXCAVATION	1.6	1.6
EMBANKMENT	2.1	2.0

END AREAS (SQ. M)	STAGE 1	STAGE 2
EARTH EXCAVATION	0.5	1.4
UNDERCUT	3.9	7.4
PGE REPLACEMENT	4.3	6.1
TOPSOIL EXCAVATION	1.9	3.2
EMBANKMENT	3.2	2.0

- POROUS GRANULAR EMBANKMENT, SUBGRADE
- UNDERCUT REMOVAL AND DISPOSAL OF UNSUITABLE MATERIAL
- TEMPORARY PAVEMENT