


FINAL SURVEY	DATE
BLANKETED	BY
NOTE BOOK	
NO. _____	
AREAS CHECKED	

ORIGINAL SURVEY	DATE
PLOTTED	BY
NOTE BOOK	
NO. _____	
AREAS CHECKED	

F.A.P. RTE.	SECTION	COUNTY	TOTAL SHEETS	SHEET NO.
337	20R-5	LAKE	562	508
STA. 99+825.000		TO STA. 104+600.000		
FED. ROAD DIST. NO.	ILLINOIS FED. AID PROJECT			
D-91-552-99			60881	

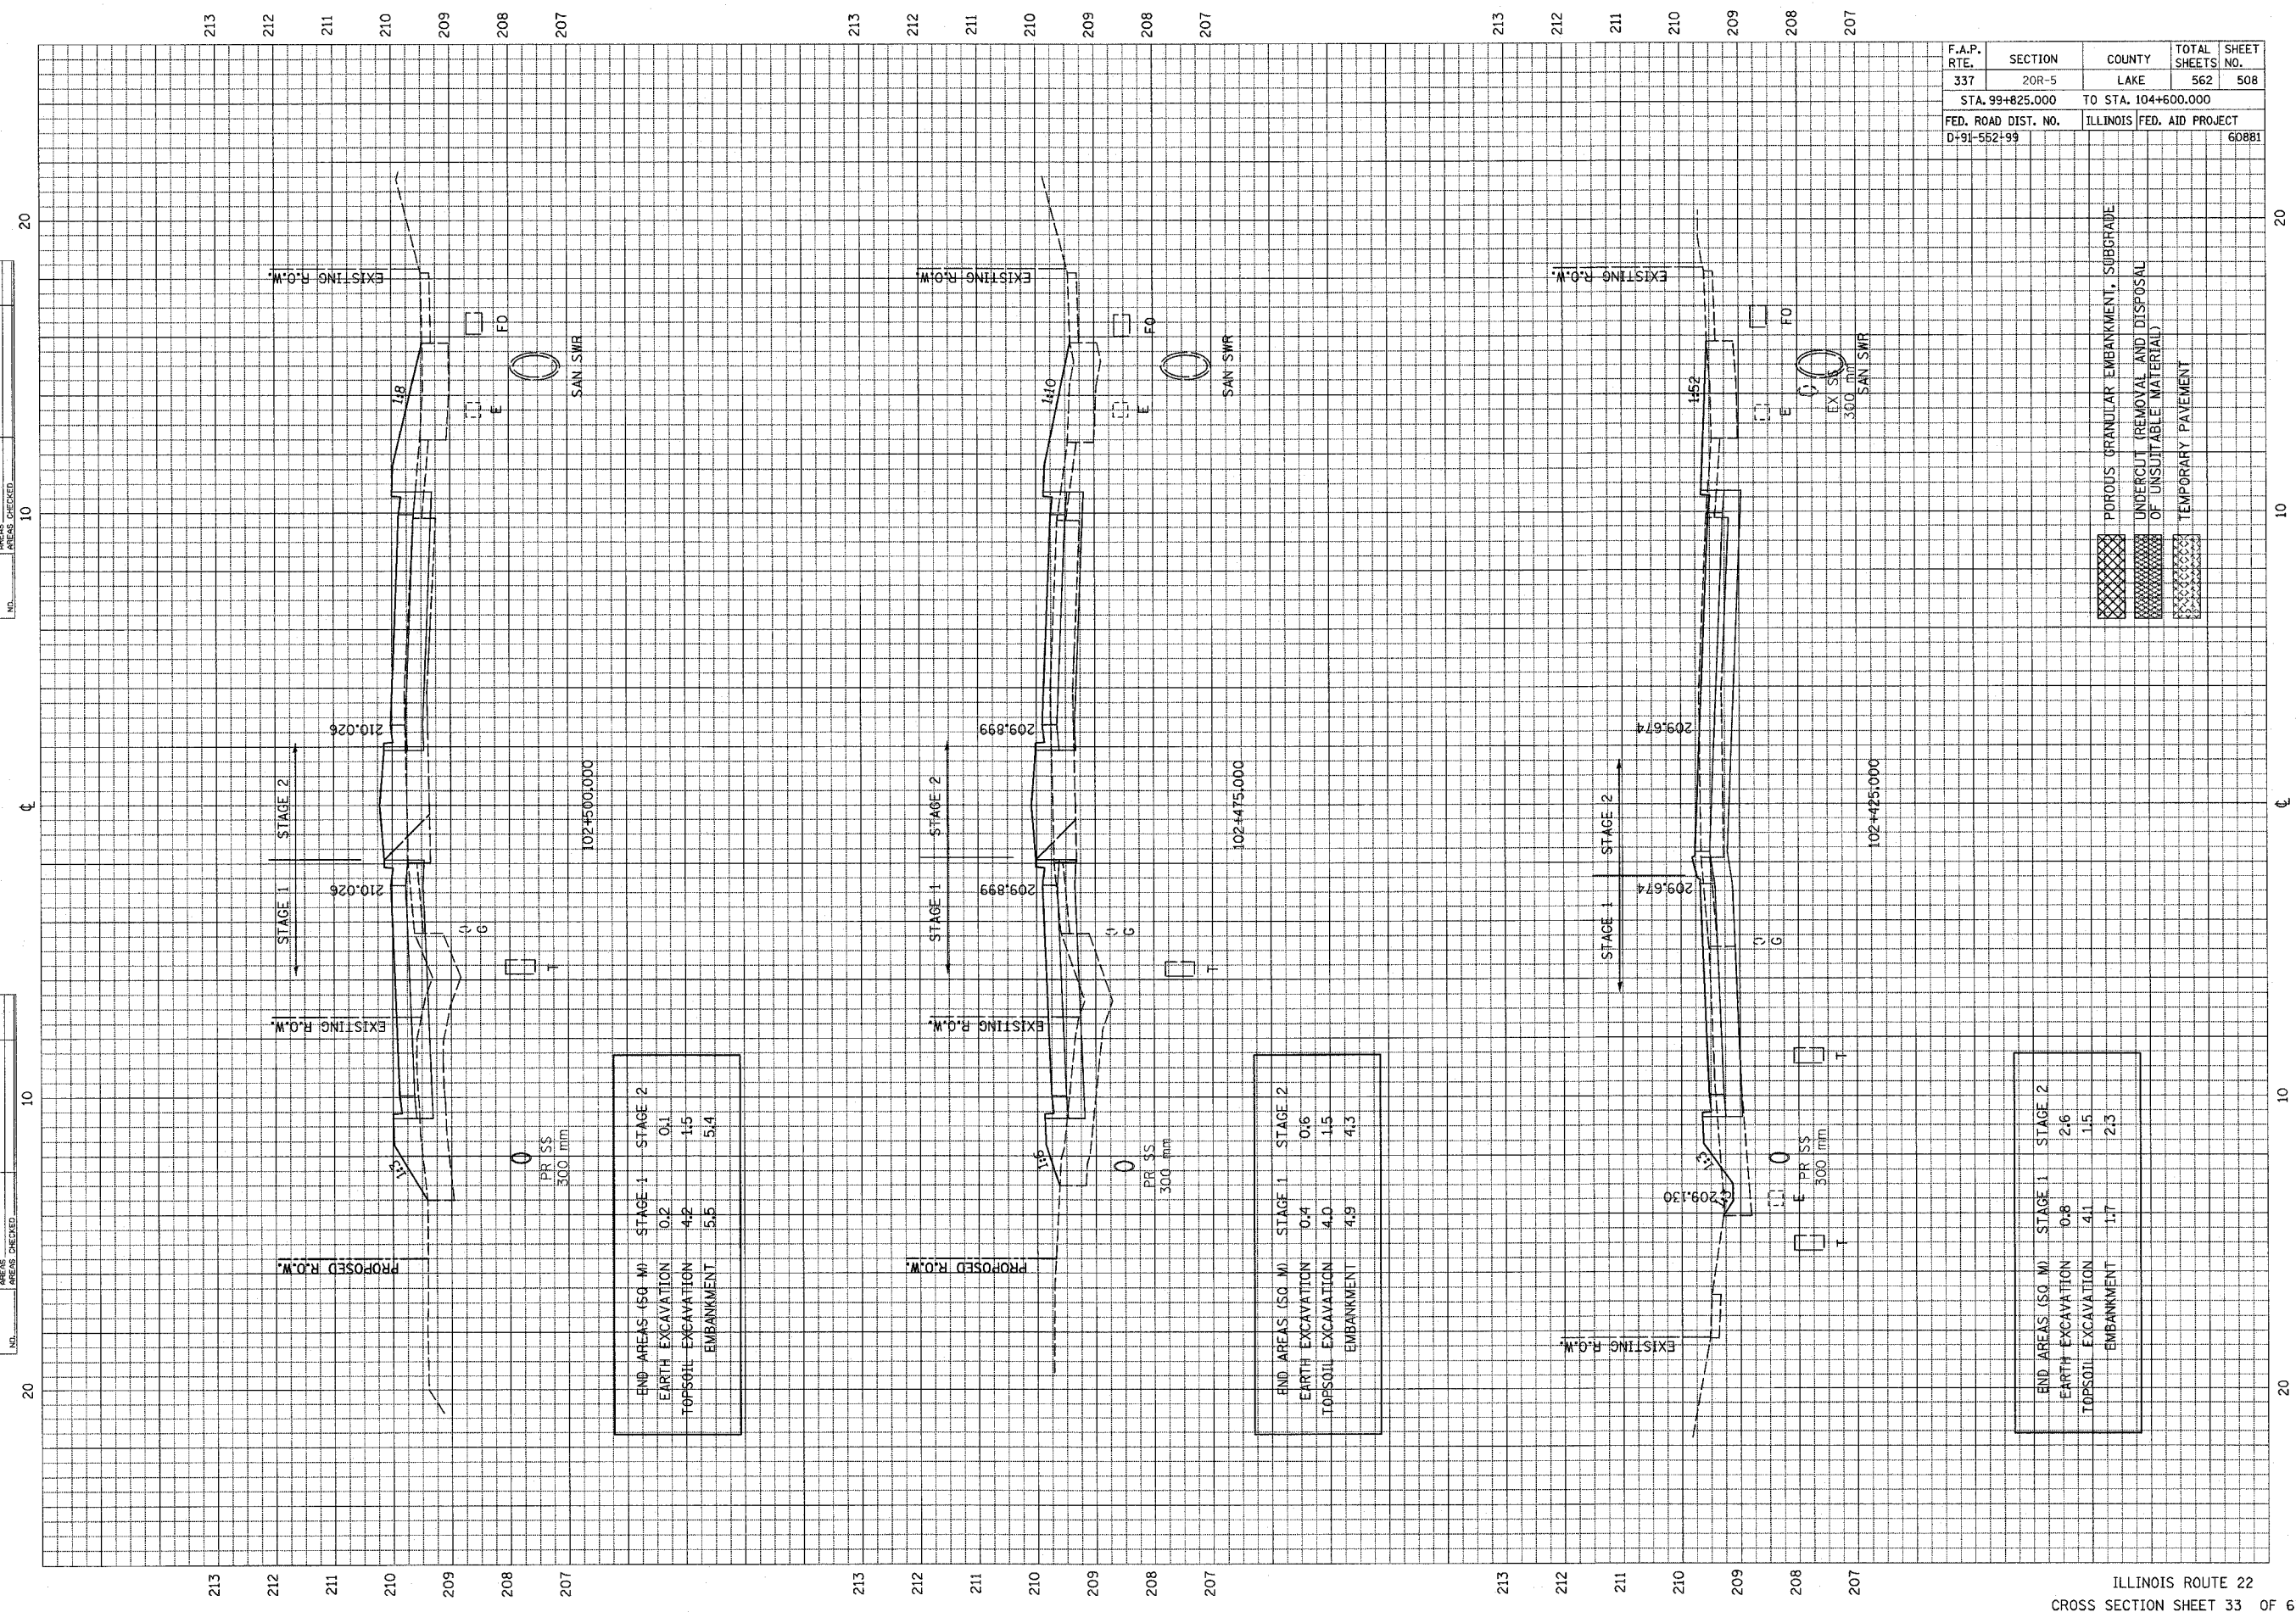

END AREAS (SQ. M)		STAGE 1	STAGE 2
EARTH EXCAVATION		0.2	0.1
TOPSOIL EXCAVATION		4.2	1.5
EMBANKMENT		5.5	5.4

END AREAS (SQ. M)		STAGE 1	STAGE 2
EARTH EXCAVATION		0.4	0.6
TOPSOIL EXCAVATION		4.0	1.5
EMBANKMENT		4.9	4.3

END AREAS (SQ. M)		STAGE 1	STAGE 2
EARTH EXCAVATION		0.8	2.6
TOPSOIL EXCAVATION		4.1	1.5
EMBANKMENT		1.7	2.3

- POROUS GRANULAR EMBANKMENT, SUBGRADE
- UNDERCUT (REMOVAL AND DISPOSAL OF UNSUITABLE MATERIAL)
- TEMPORARY PAVEMENT