


03/24/2004 07:56:23 AM

ORIGINAL SURVEY	BY	DATE
BURNED SURVEY		
PLOTTED SURVEY		
NOTE BOOK NO.		
AREAS CHECKED		

ORIGINAL SURVEY	BY	DATE
BURNED SURVEY		
PLOTTED SURVEY		
NOTE BOOK NO.		
AREAS CHECKED		

F.A.P. RTE.	SECTION	COUNTY	TOTAL SHEETS	SHEET NO.
337	20R-5	LAKE	562	514
STA. 99+825.000		TO STA. 104+600.000		
FED. ROAD DIST. NO.	ILLINOIS FED. AID PROJECT			
0+91-552+9	6088			

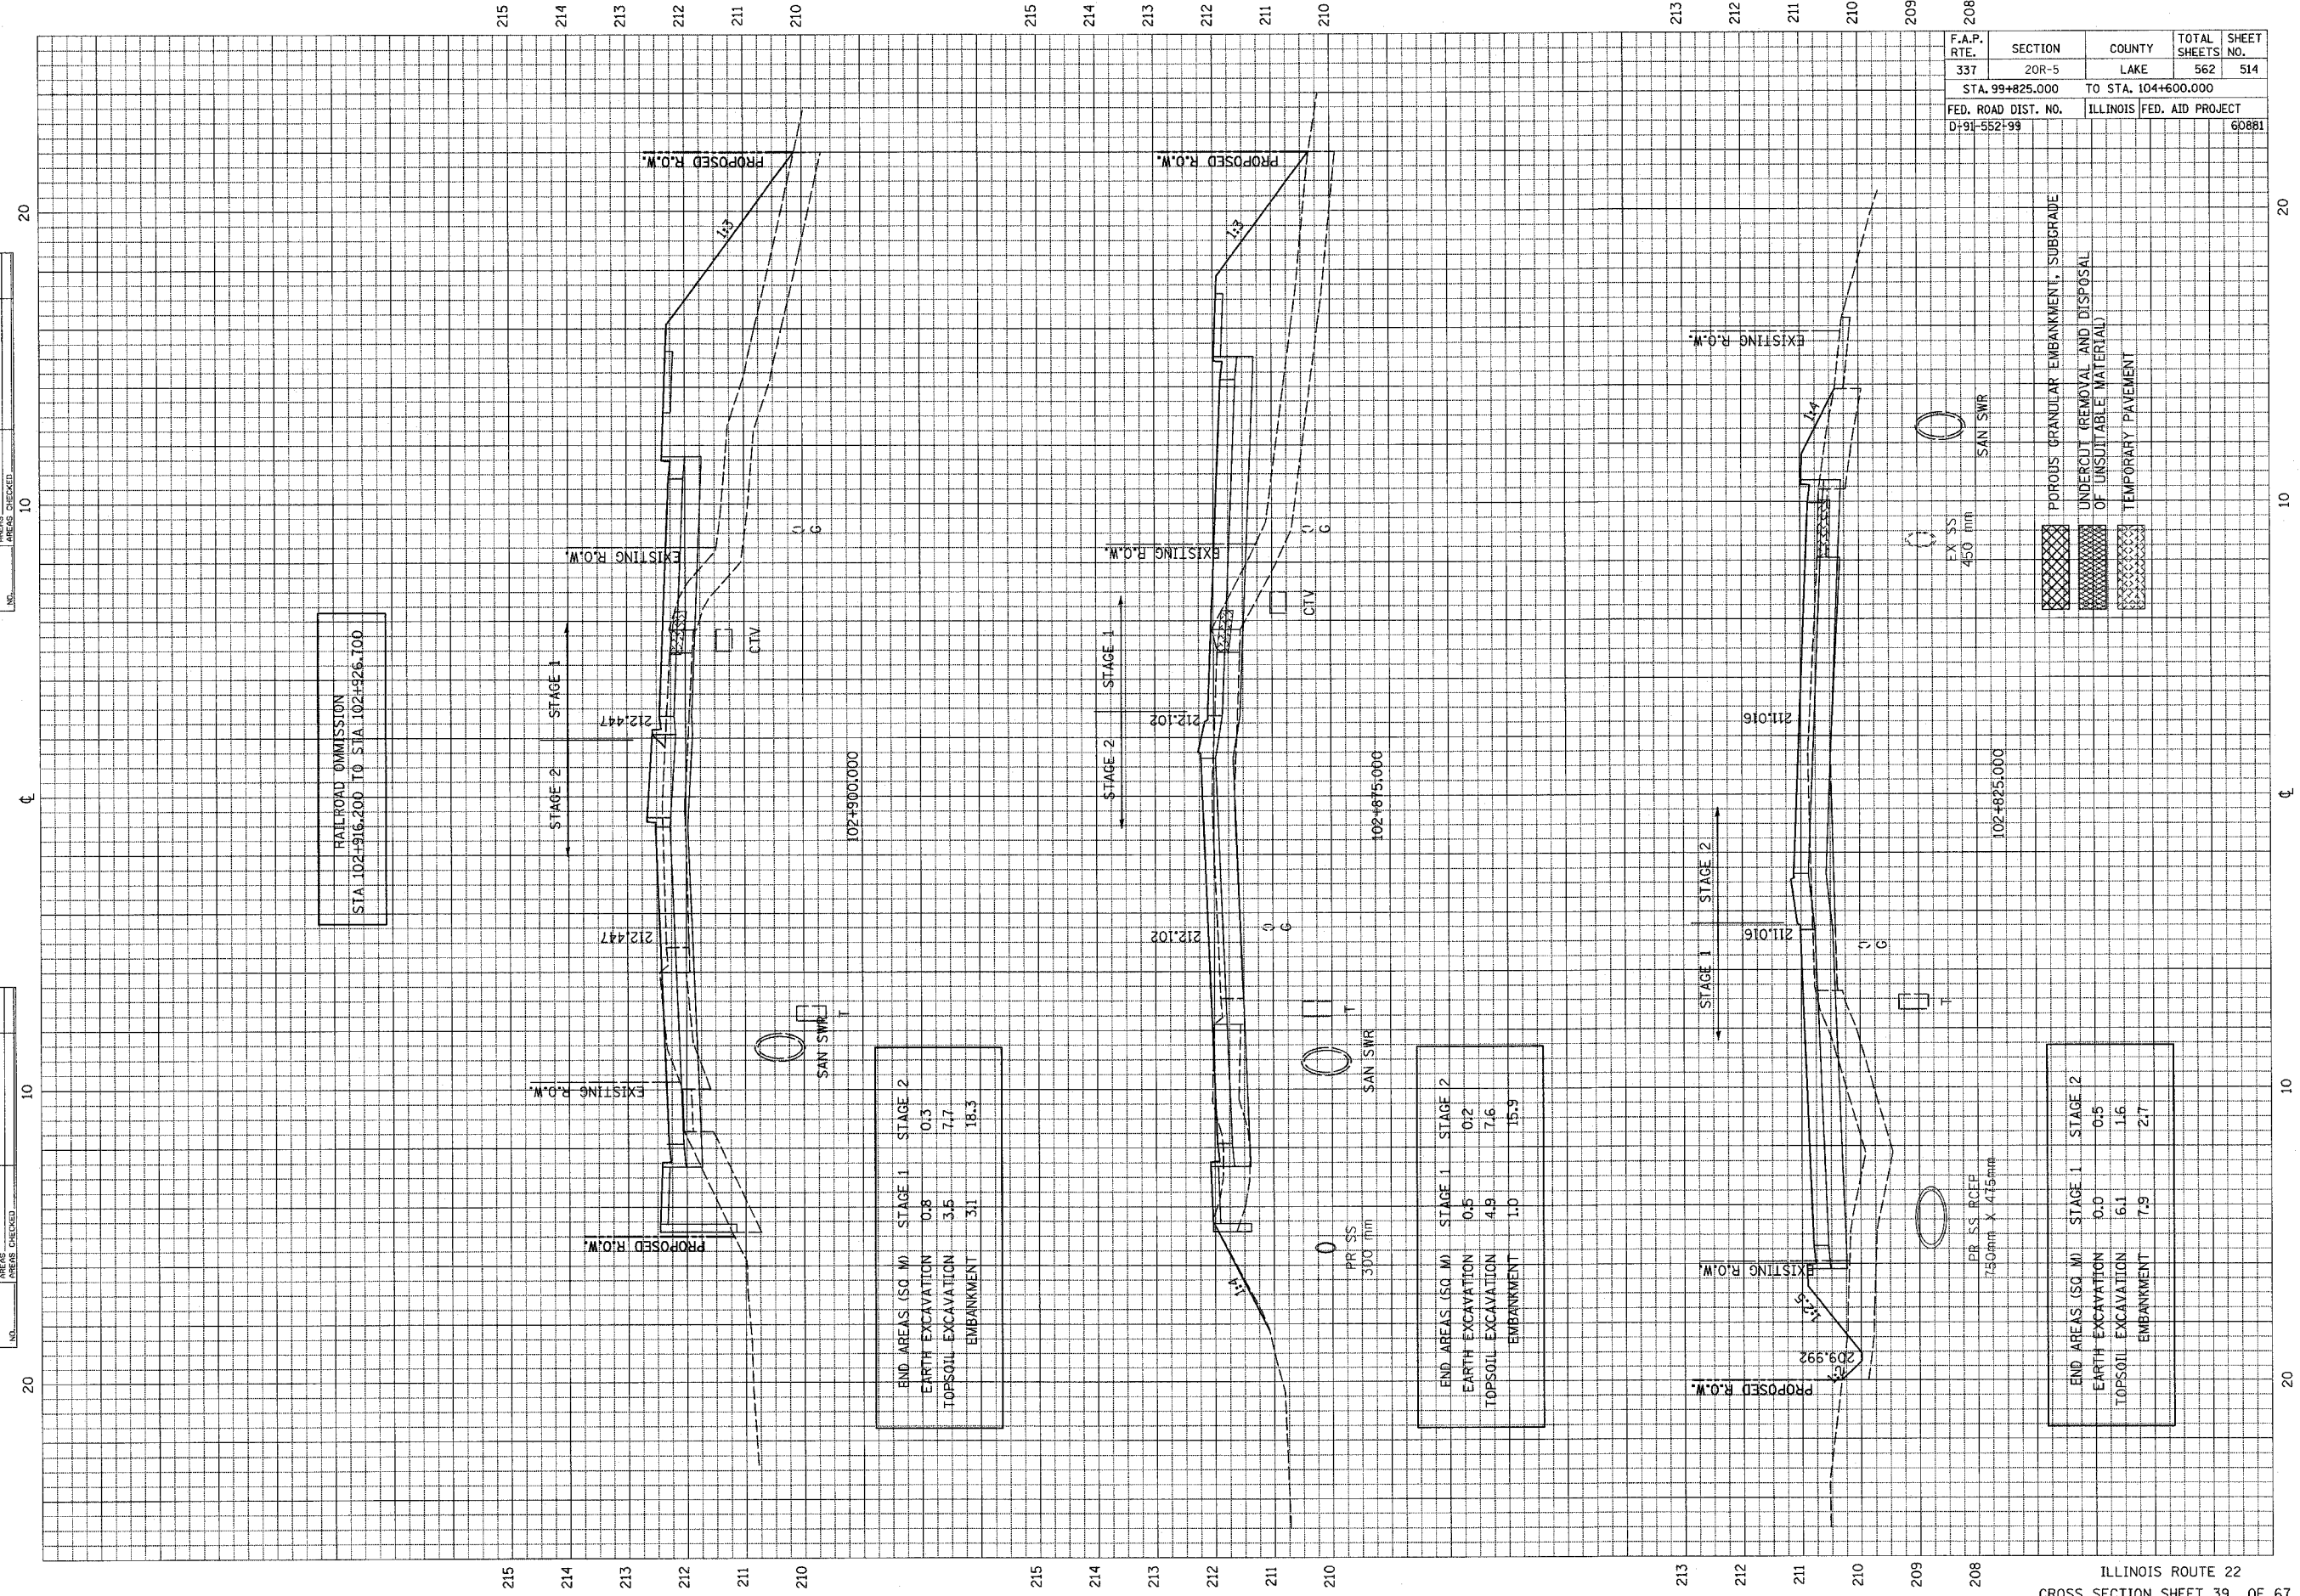

RAILROAD COMMISSION
STA. 102+916.200 TO STA. 102+926.700

END AREAS (SQ. M)	STAGE 1	STAGE 2
EARTH EXCAVATION	0.8	0.3
TOPSOIL EXCAVATION	3.5	7.7
EMBANKMENT	3.1	18.3

END AREAS (SQ. M)	STAGE 1	STAGE 2
EARTH EXCAVATION	0.5	0.2
TOPSOIL EXCAVATION	4.9	7.6
EMBANKMENT	1.0	15.9

END AREAS (SQ. M)	STAGE 1	STAGE 2
EARTH EXCAVATION	0.0	0.5
TOPSOIL EXCAVATION	6.1	1.6
EMBANKMENT	7.9	2.7

- POROUS GRANULAR EMBANKMENT, SUBGRADE
- UNDERCUT REMOVAL AND DISPOSAL OF UNSUITABLE MATERIAL
- TEMPORARY PAVEMENT