


FINAL SURVEY	DATE
SURVEY PLOTTED	BY
NOTE BOOK	
AREAS CHECKED	

ORIGINAL SURVEY	DATE
SURVEY PLOTTED	BY
NOTE BOOK	
AREAS CHECKED	

F.A.P. RTE.	SECTION	COUNTY	TOTAL SHEETS	SHEET NO.
337	20R-5	LAKE	562	518
STA. 99+825.000		TO STA. 104+600.000		
FED. ROAD DIST. NO.		ILLINOIS FED. AID PROJECT		
D-91-552-99				60881

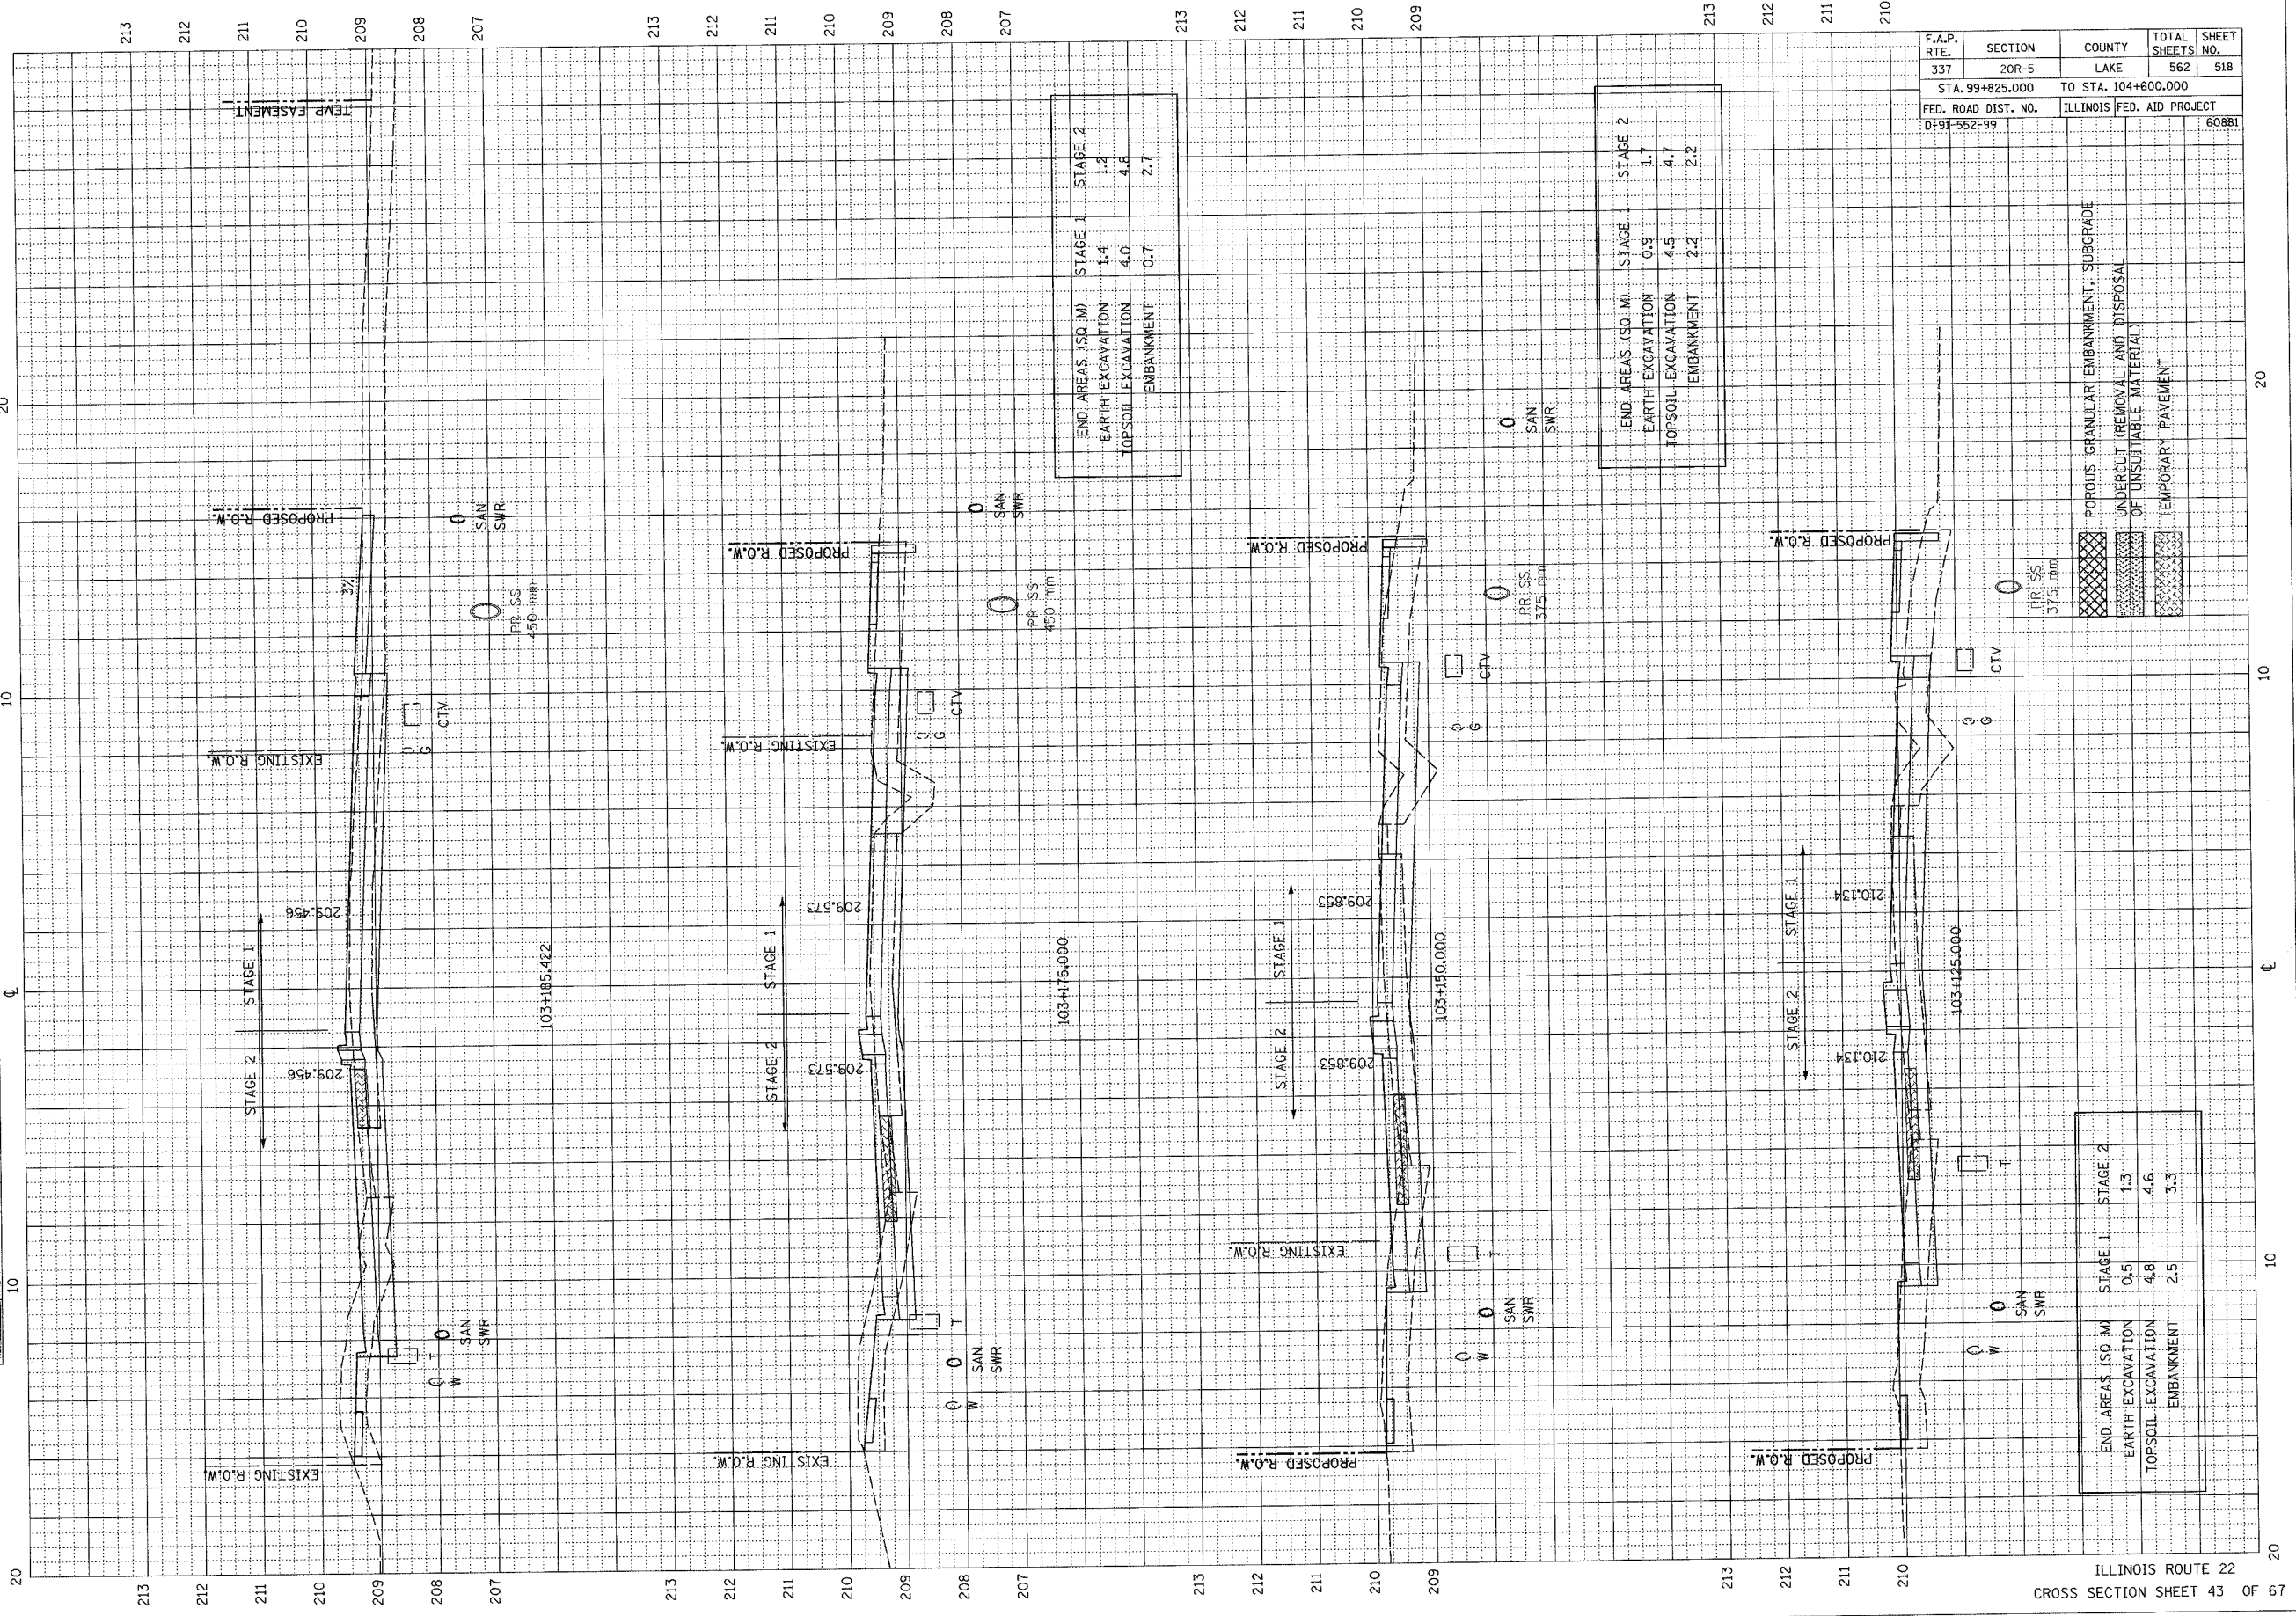

END AREAS (SQ. M)	STAGE 1	STAGE 2
EARTH EXCAVATION	1.4	1.2
TOPSOIL EXCAVATION	4.0	4.8
EMBANKMENT	0.7	2.7

END AREAS (SQ. M)	STAGE 1	STAGE 2
EARTH EXCAVATION	0.9	1.7
TOPSOIL EXCAVATION	4.5	4.7
EMBANKMENT	2.2	2.2

END AREAS (SQ. M)	STAGE 1	STAGE 2
EARTH EXCAVATION	0.5	1.3
TOPSOIL EXCAVATION	4.8	4.6
EMBANKMENT	2.5	3.3

POROUS GRANULAR EMBANKMENT, SUBGRADE
 UNDERCUT (REMOVAL AND DISPOSAL
 OF UNSUITABLE MATERIAL)
 TEMPORARY PAVEMENT