


F.A.P. RTE.	SECTION	COUNTY	TOTAL SHEETS	SHEET NO.
337	20R-5	LAKE	562	519
STA. 99+825.000		TO STA. 104+600.000		
FED. ROAD DIST. NO.	ILLINOIS FED. AID PROJECT			
D-91-552-99	60881			

DESIGNED	BY	DATE
SURVEYED		
PLOTTED		
NOTE BOOK		
AREAS CHECKED		

DESIGNED	BY	DATE
SURVEYED		
PLOTTED		
NOTE BOOK		
AREAS CHECKED		

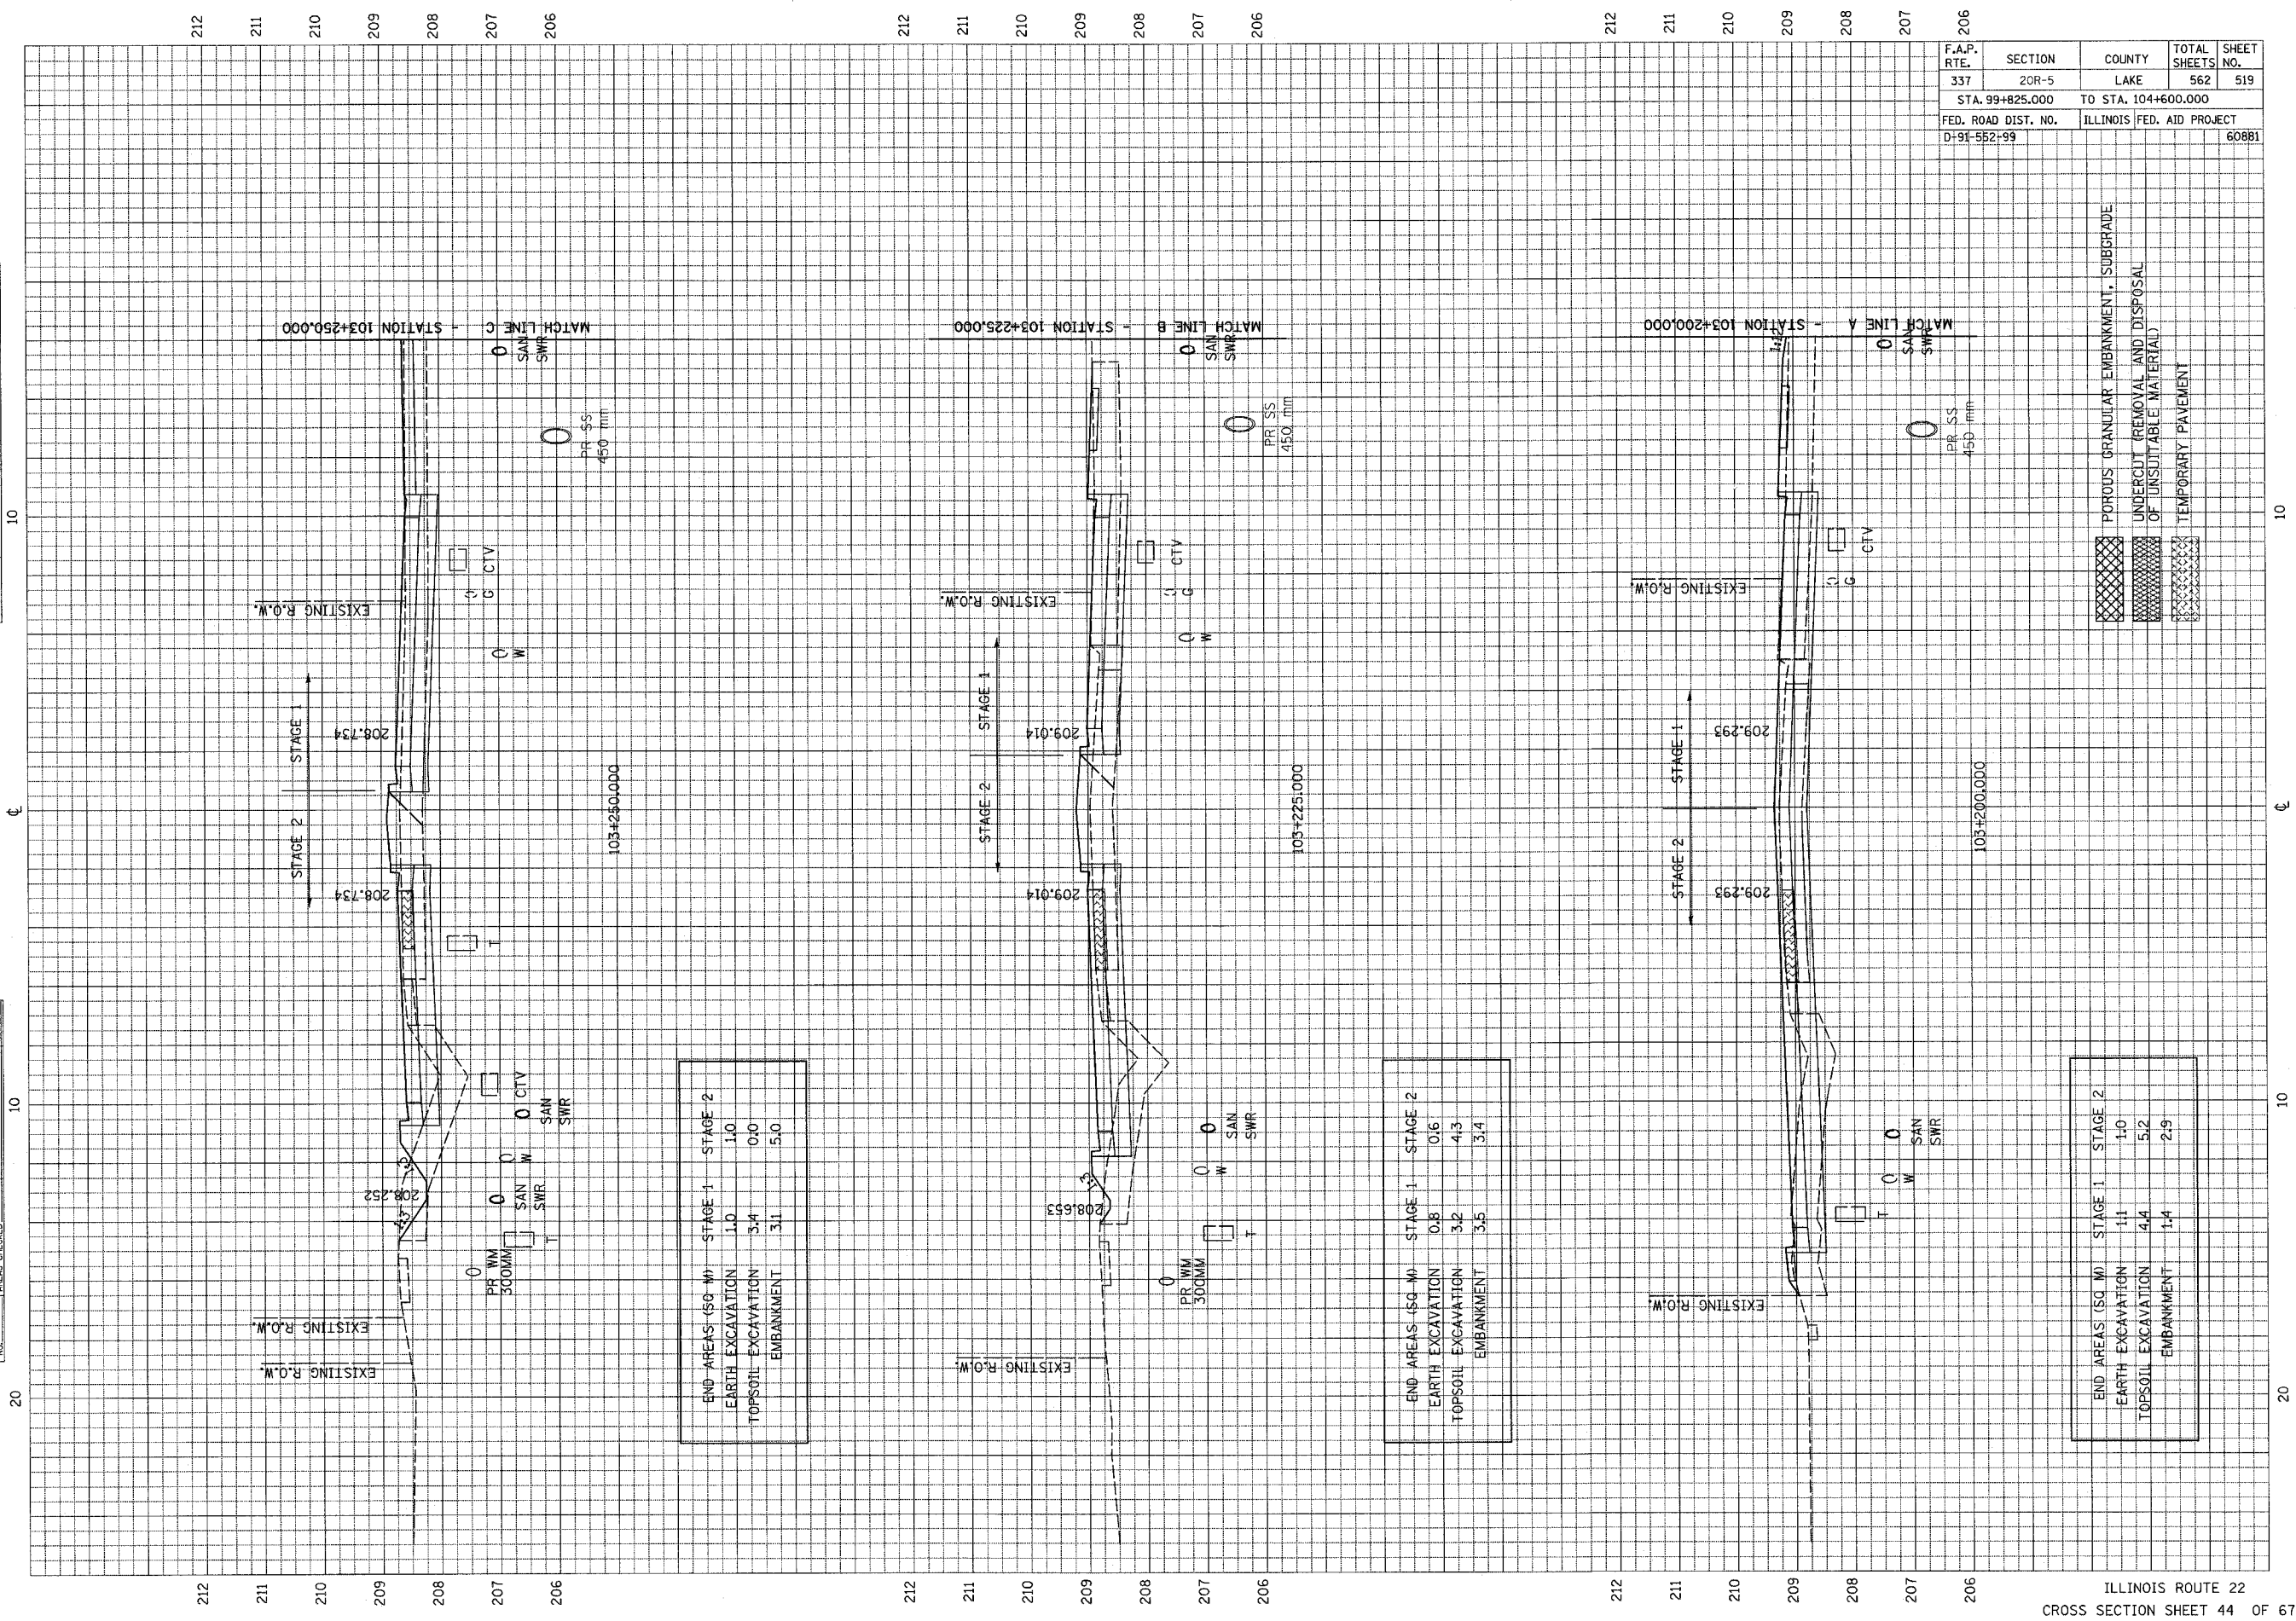

END AREAS (SQ M)	STAGE 1	STAGE 2
EARTH EXCAVATION	1.0	1.0
TOPSOIL EXCAVATION	3.4	0.0
EMBANKMENT	3.1	5.0

END AREAS (SQ M)	STAGE 1	STAGE 2
EARTH EXCAVATION	0.8	0.6
TOPSOIL EXCAVATION	3.2	4.3
EMBANKMENT	3.5	3.4

END AREAS (SQ M)	STAGE 1	STAGE 2
EARTH EXCAVATION	1.1	1.0
TOPSOIL EXCAVATION	4.4	5.2
EMBANKMENT	1.4	2.9

- POROUS GRANULAR EMBANKMENT, SUBGRADE
- UNDERCUT REMOVAL AND DISPOSAL OF UNSUITABLE MATERIAL
- TEMPORARY PAVEMENT