


03/25/2004 07:59:14 AM

F.A.P. RTE.	SECTION	COUNTY	TOTAL SHEETS	SHEET NO.
337	20R-5	LAKE	562	532
STA. 99+825.000		TO STA. 104+600.000		
FED. ROAD DIST. NO.		ILLINOIS FED. AID PROJECT		
D-91-552-99		60881		

FINAL SURVEY	DATE
NO. _____	_____
BY _____	_____
DATE _____	_____
NO. _____	_____
BY _____	_____
DATE _____	_____

ORIGINAL SURVEY	DATE
NO. _____	_____
BY _____	_____
DATE _____	_____
NO. _____	_____
BY _____	_____
DATE _____	_____

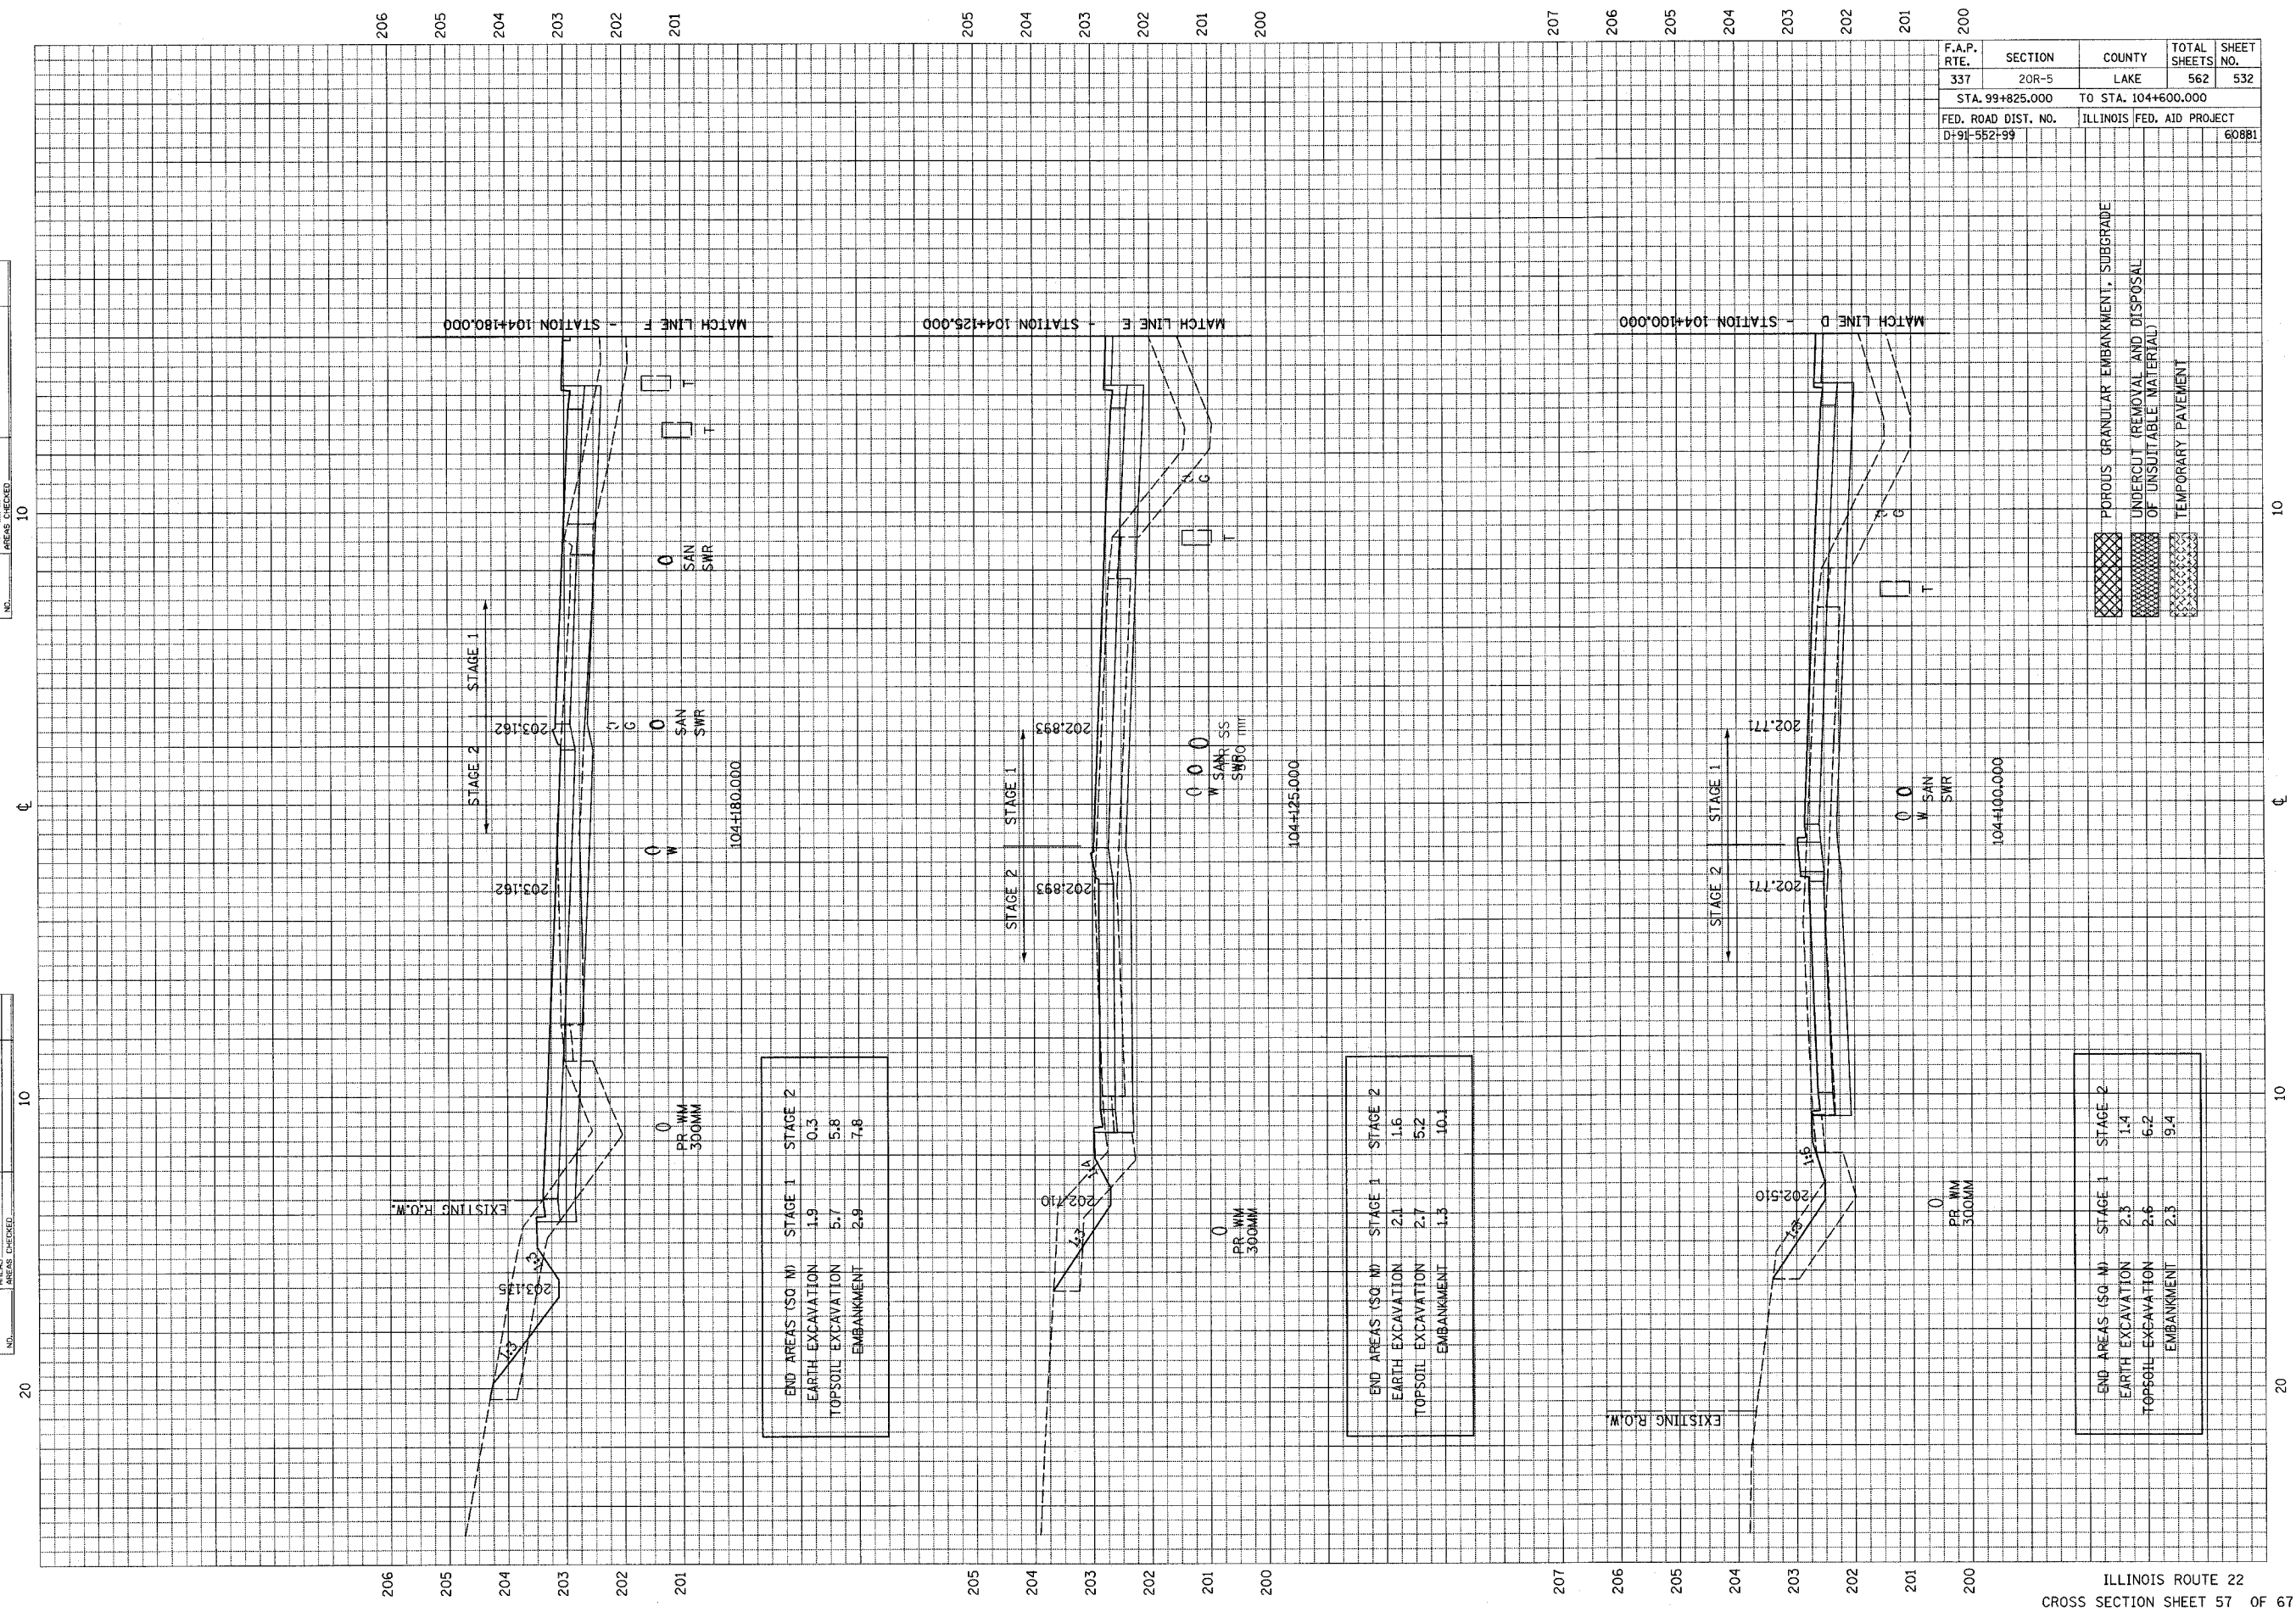

END AREAS (SQ. FT.)	STAGE 1	STAGE 2
EARTH EXCAVATION	1.9	0.3
TOPSOIL EXCAVATION	5.7	5.8
EMBANKMENT	2.8	7.8

END AREAS (SQ. FT.)	STAGE 1	STAGE 2
EARTH EXCAVATION	2.1	1.6
TOPSOIL EXCAVATION	2.7	5.2
EMBANKMENT	1.3	10.1

END AREAS (SQ. FT.)	STAGE 1	STAGE 2
EARTH EXCAVATION	2.5	1.4
TOPSOIL EXCAVATION	2.6	6.2
EMBANKMENT	2.5	9.4

	POROUS GRANULAR EMBANKMENT, SUBGRADE
	UNDERCUT REMOVAL AND DISPOSAL OF UNSUITABLE MATERIAL
	TEMPORARY PAVEMENT