


F.A.P. RTE.	SECTION	COUNTY	TOTAL SHEETS	SHEET NO.
337	20R-5	LAKE	562	534
STA. 99+825.000		TO STA. 104+600.000		
FED. ROAD DIST. NO.		ILLINOIS FED. AID PROJECT		
D-91-552-99		60881		

FINAL SURVEY	BY	DATE
REVISIONS		
NOTED		
PLOTTED		
TEMPLATE		
NOTE BOOK		
AREAS CHECKED		
NO.		

ORIGINAL SURVEY	BY	DATE
REVISIONS		
NOTED		
PLOTTED		
TEMPLATE		
NOTE BOOK		
AREAS CHECKED		
NO.		

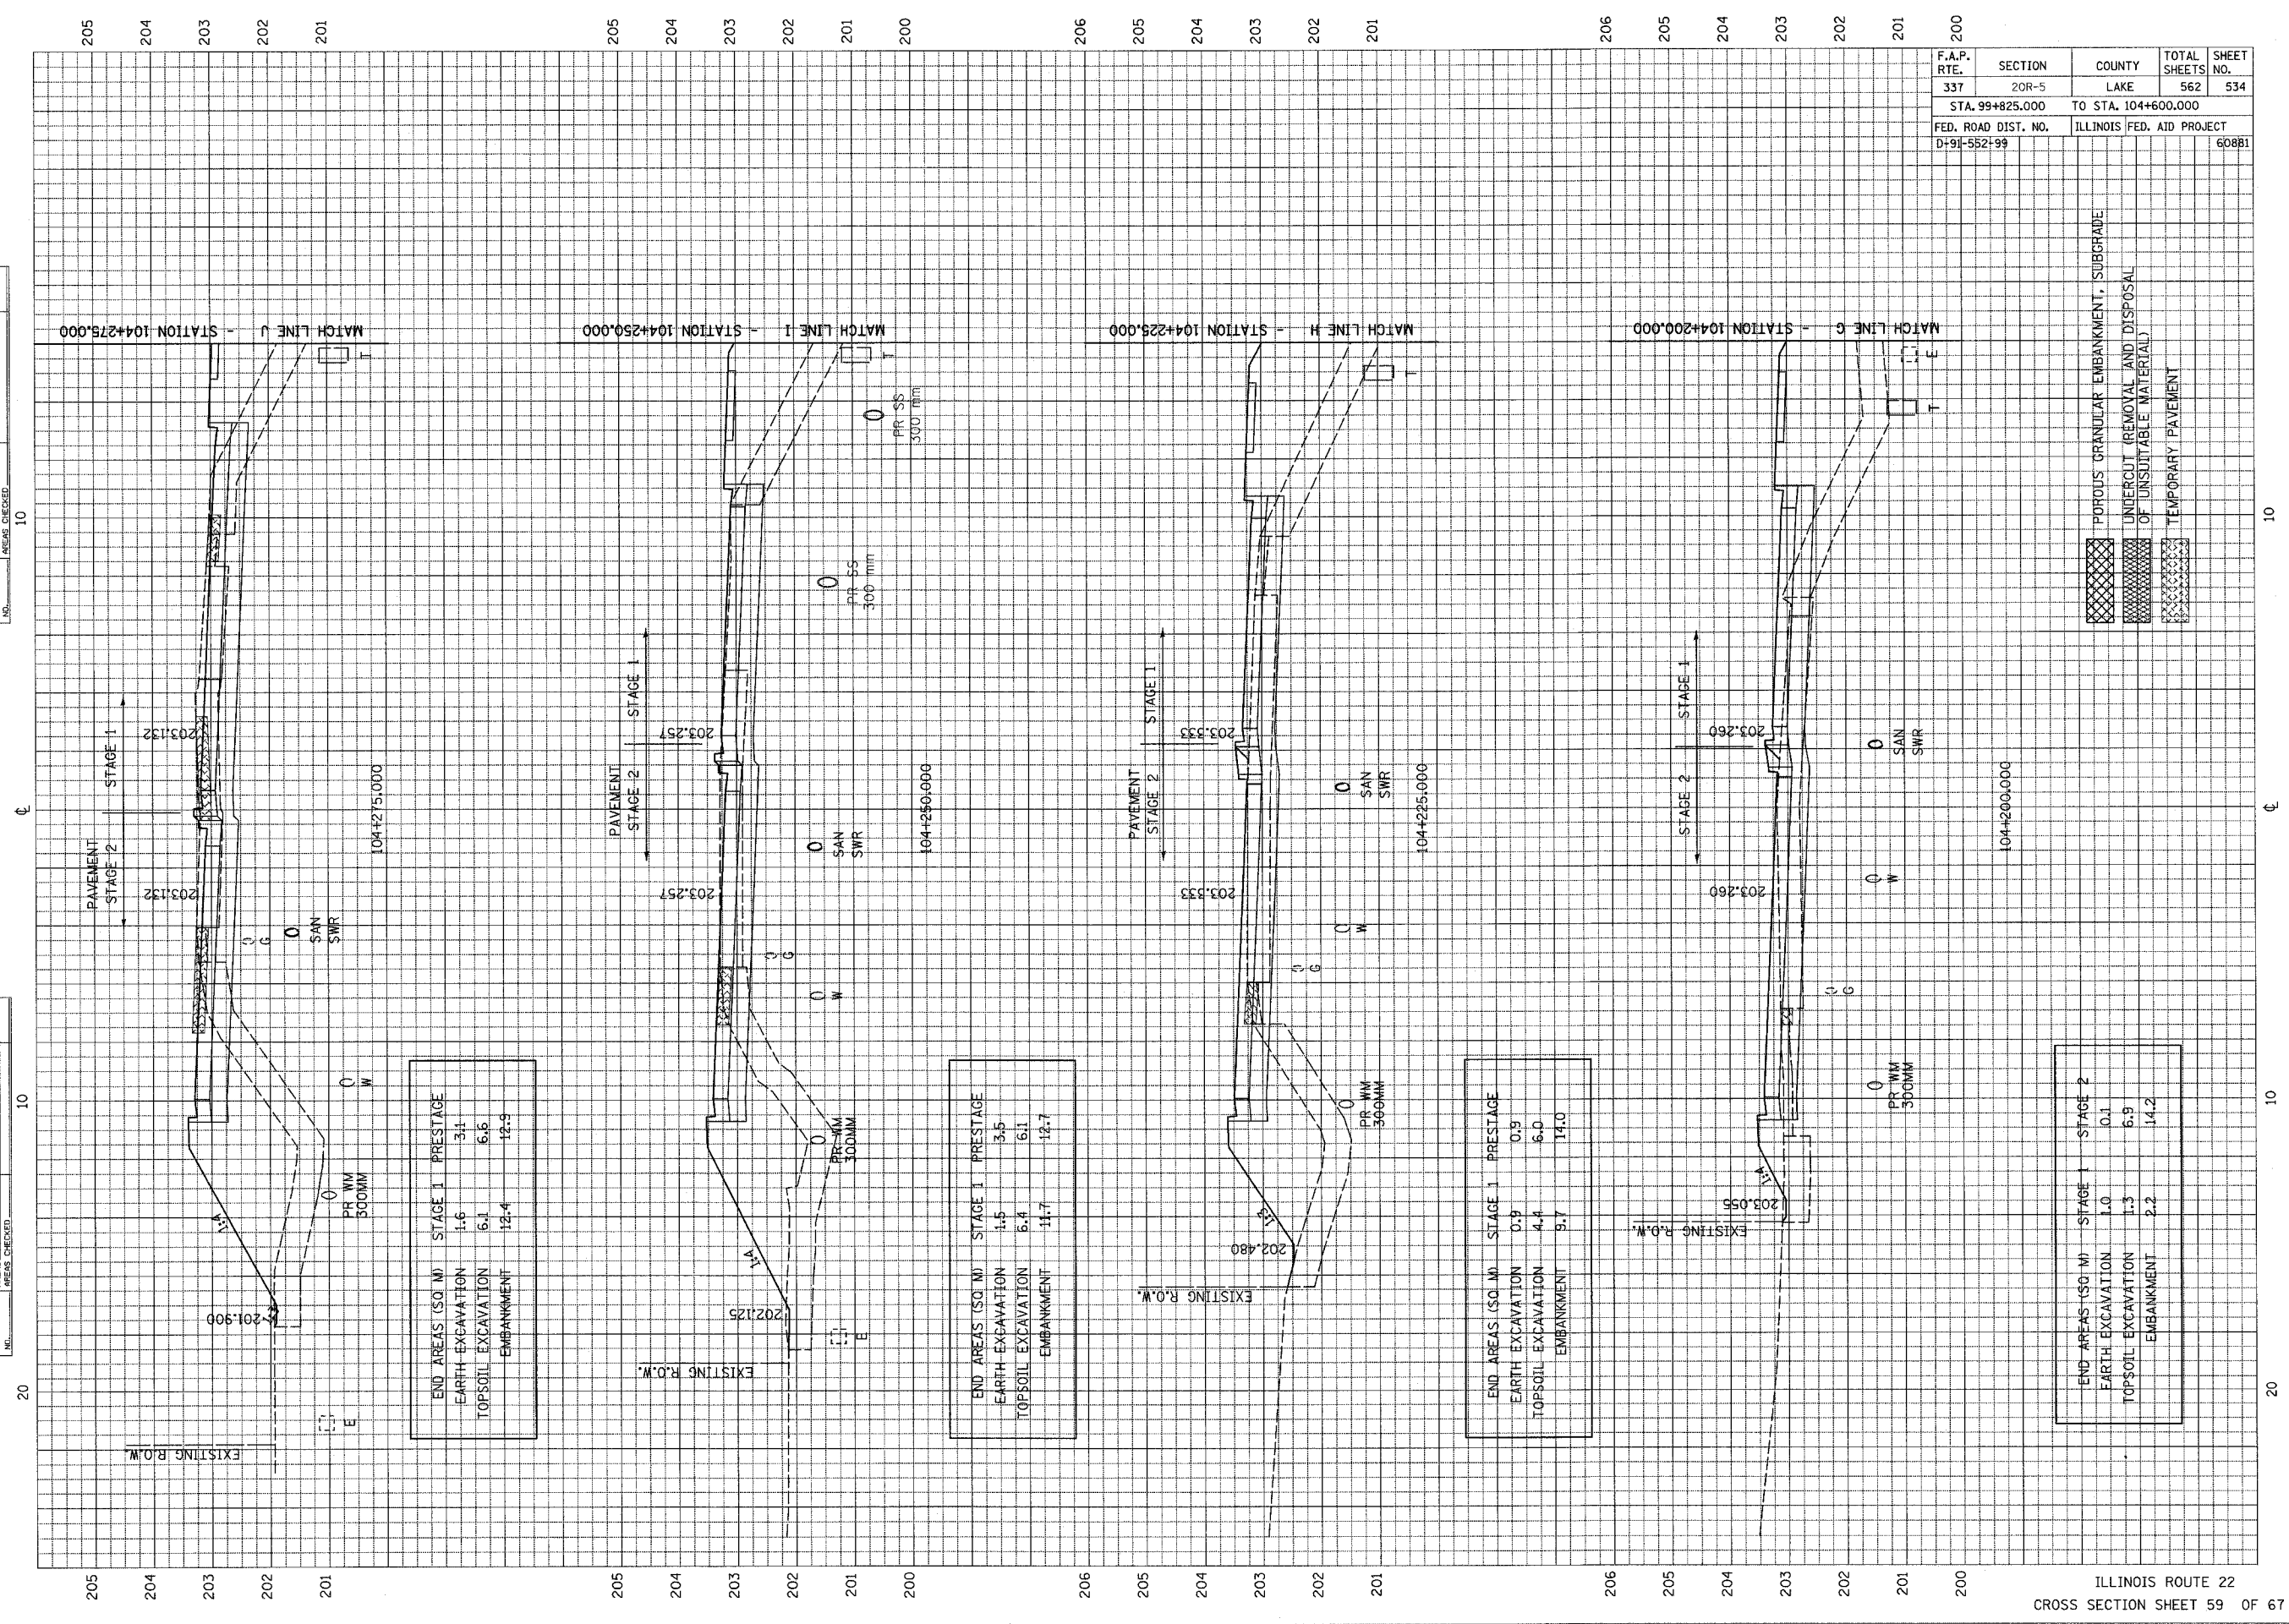

[Hatched Pattern]	POROUS GRANULAR EMBANKMENT, SUBGRADE
[Cross-hatched Pattern]	UNDERCUT (REMOVAL AND DISPOSAL OF UNSUITABLE MATERIAL)
[Dotted Pattern]	TEMPORARY PAVEMENT

END AREAS (SQ M)	STAGE 1	PRESTAGE
EARTH EXCAVATION	1.6	3.1
TOPSOIL EXCAVATION	6.1	6.6
EMBANKMENT	12.4	12.9

END AREAS (SQ M)	STAGE 1	PRESTAGE
EARTH EXCAVATION	1.5	3.5
TOPSOIL EXCAVATION	6.4	6.1
EMBANKMENT	11.7	12.7

END AREAS (SQ M)	STAGE 1	PRESTAGE
EARTH EXCAVATION	0.9	0.9
TOPSOIL EXCAVATION	4.4	6.0
EMBANKMENT	9.7	14.0

END AREAS (SQ M)	STAGE 1	STAGE 2
EARTH EXCAVATION	1.0	0.1
TOPSOIL EXCAVATION	1.3	6.9
EMBANKMENT	2.2	14.2