



F.A.P. RTE.	SECTION	COUNTY	TOTAL SHEETS	SHEET NO.
337	20R-5	LAKE	562	541
STA. 99+825.000		TO STA. 104+600.000		
FED. ROAD DIST. NO.		ILLINOIS FED. AID PROJECT		
D-91-552-99		60881		

FINAL SURVEY	SURVEYED	BY	DATE
NOTE BOOK NO.	PLOTTED		
	TEMPERATURE		
	AREAS CHECKED		

ORIGINAL SURVEY	SURVEYED	BY	DATE
NOTE BOOK NO.	PLOTTED		
	TEMPERATURE		
	AREAS CHECKED		

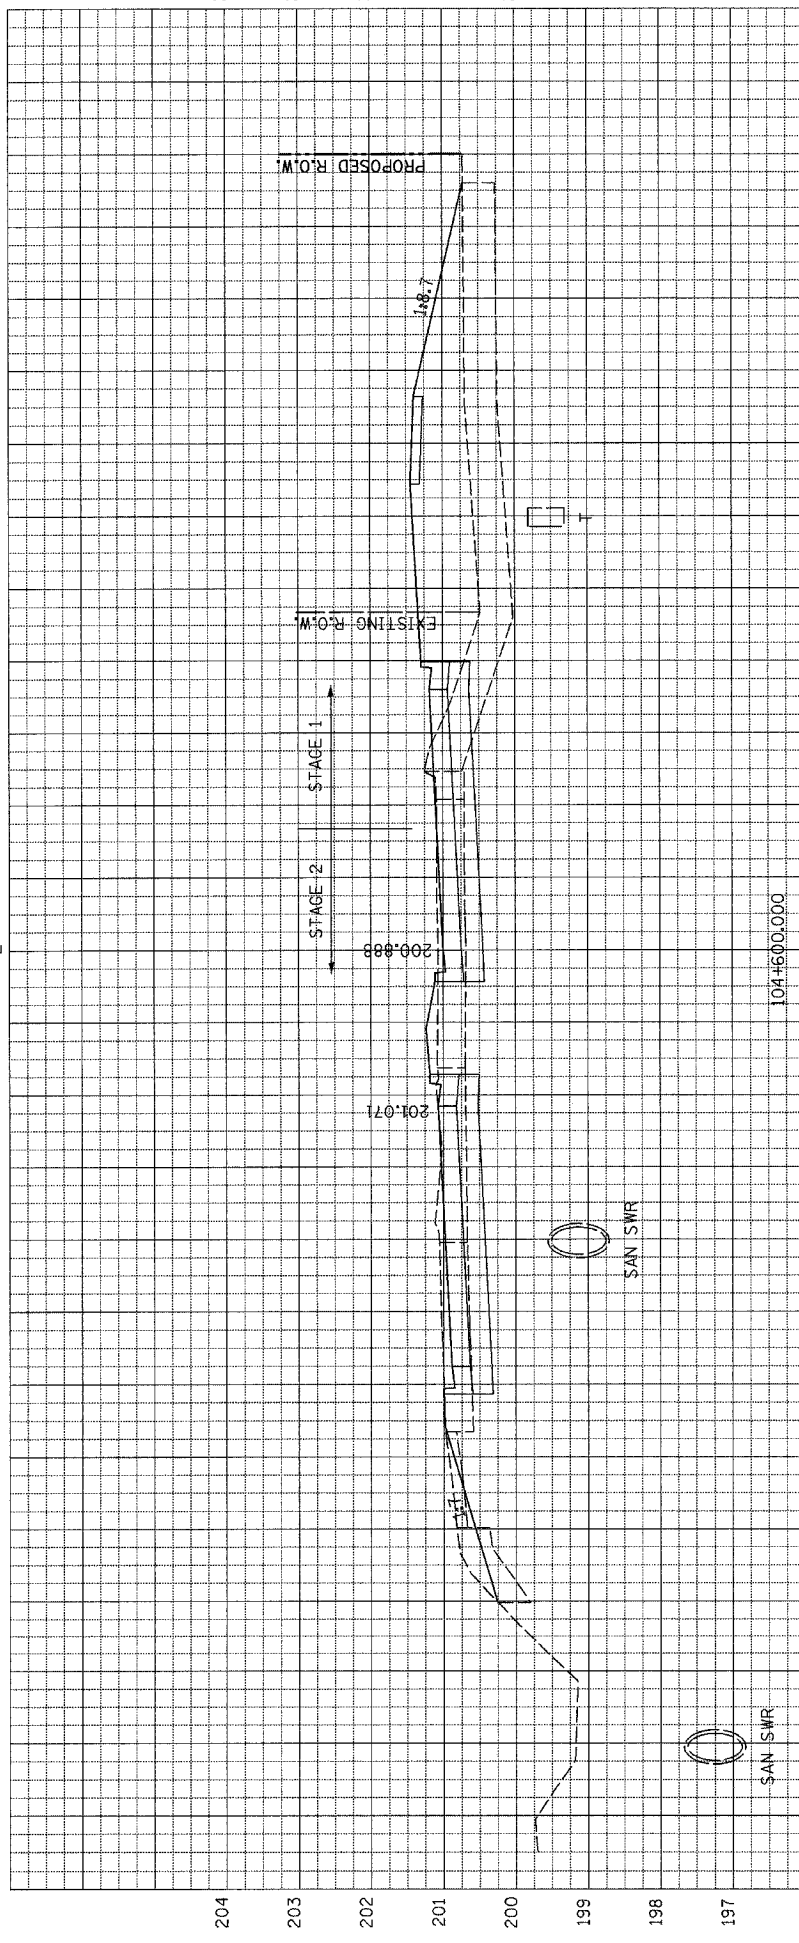

END AREAS (SQ. M)	STAGE 1	STAGE 2
EARTH EXCAVATION	2.2	0.4
TOPSOIL EXCAVATION	1.0	7.7
EMBANKMENT	2.3	14.0

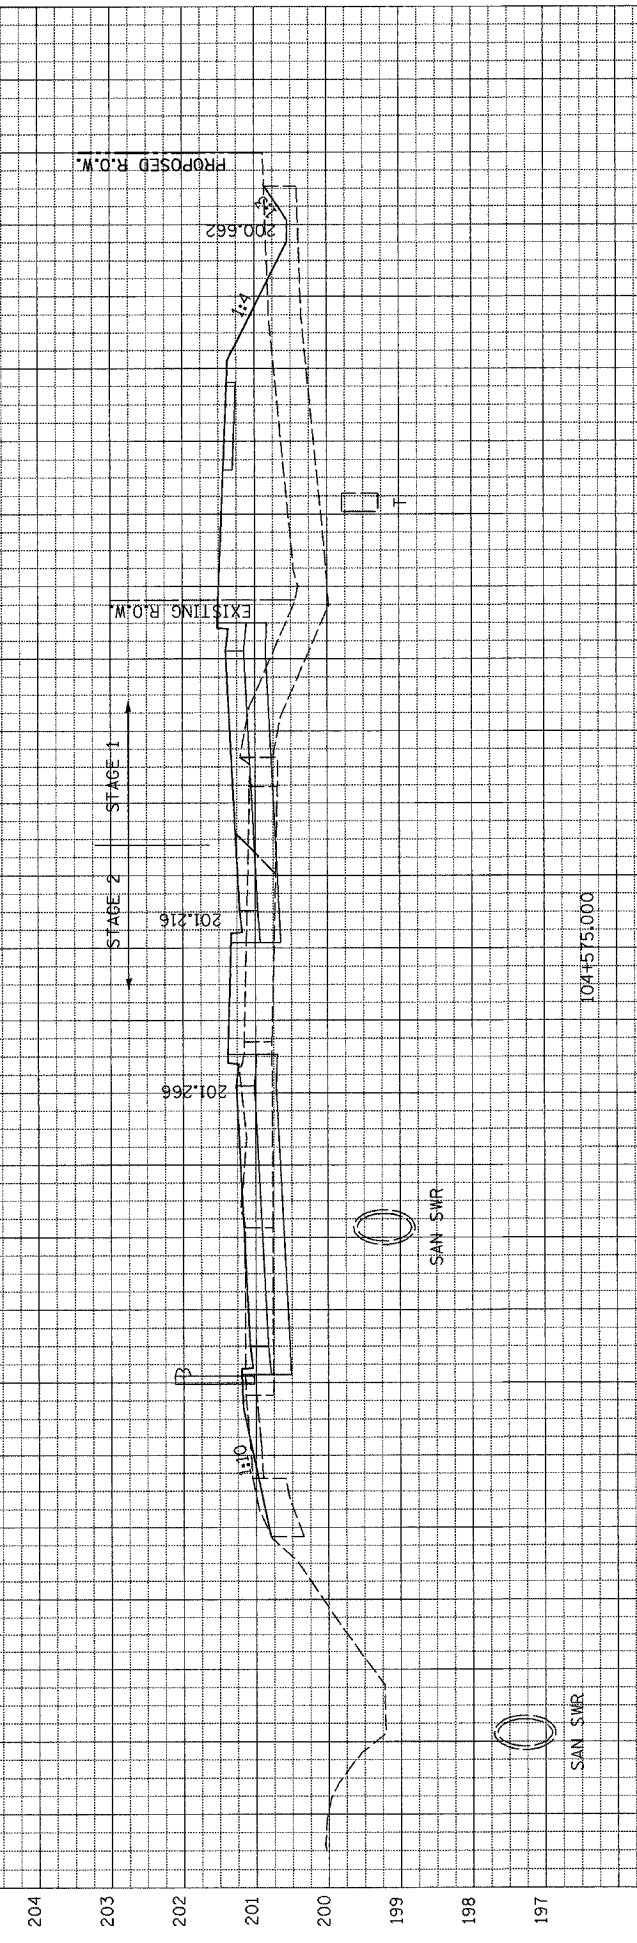

END AREAS (SQ. M)	STAGE 1	STAGE 2
EARTH EXCAVATION	1.3	0.0
TOPSOIL EXCAVATION	0.7	7.4
EMBANKMENT	3.0	12.9

- POROUS GRANULAR EMBANKMENT, SUBGRADE
- UNDERCUT (REMOVAL AND DISPOSAL OF UNSUITABLE MATERIAL)
- TEMPORARY PAVEMENT