


FINAL SURVEY	BY	DATE
SURVEYED		
PLOTTED		
NOTE BOOK		
AREAS CHECKED		
AREAS CHECKED		

ORIGINAL SURVEY	BY	DATE
SURVEYED		
PLOTTED		
NOTE BOOK		
AREAS CHECKED		
AREAS CHECKED		

F.A.P. RTE.	SECTION	COUNTY	TOTAL SHEETS	SHEET NO.
337	20R-5	LAKE	562	543
STA. 99+825.000		TO STA. 104+600.000		
FED. ROAD DIST. NO.	ILLINOIS FED. AID PROJECT			
D-91-552-99	60981			

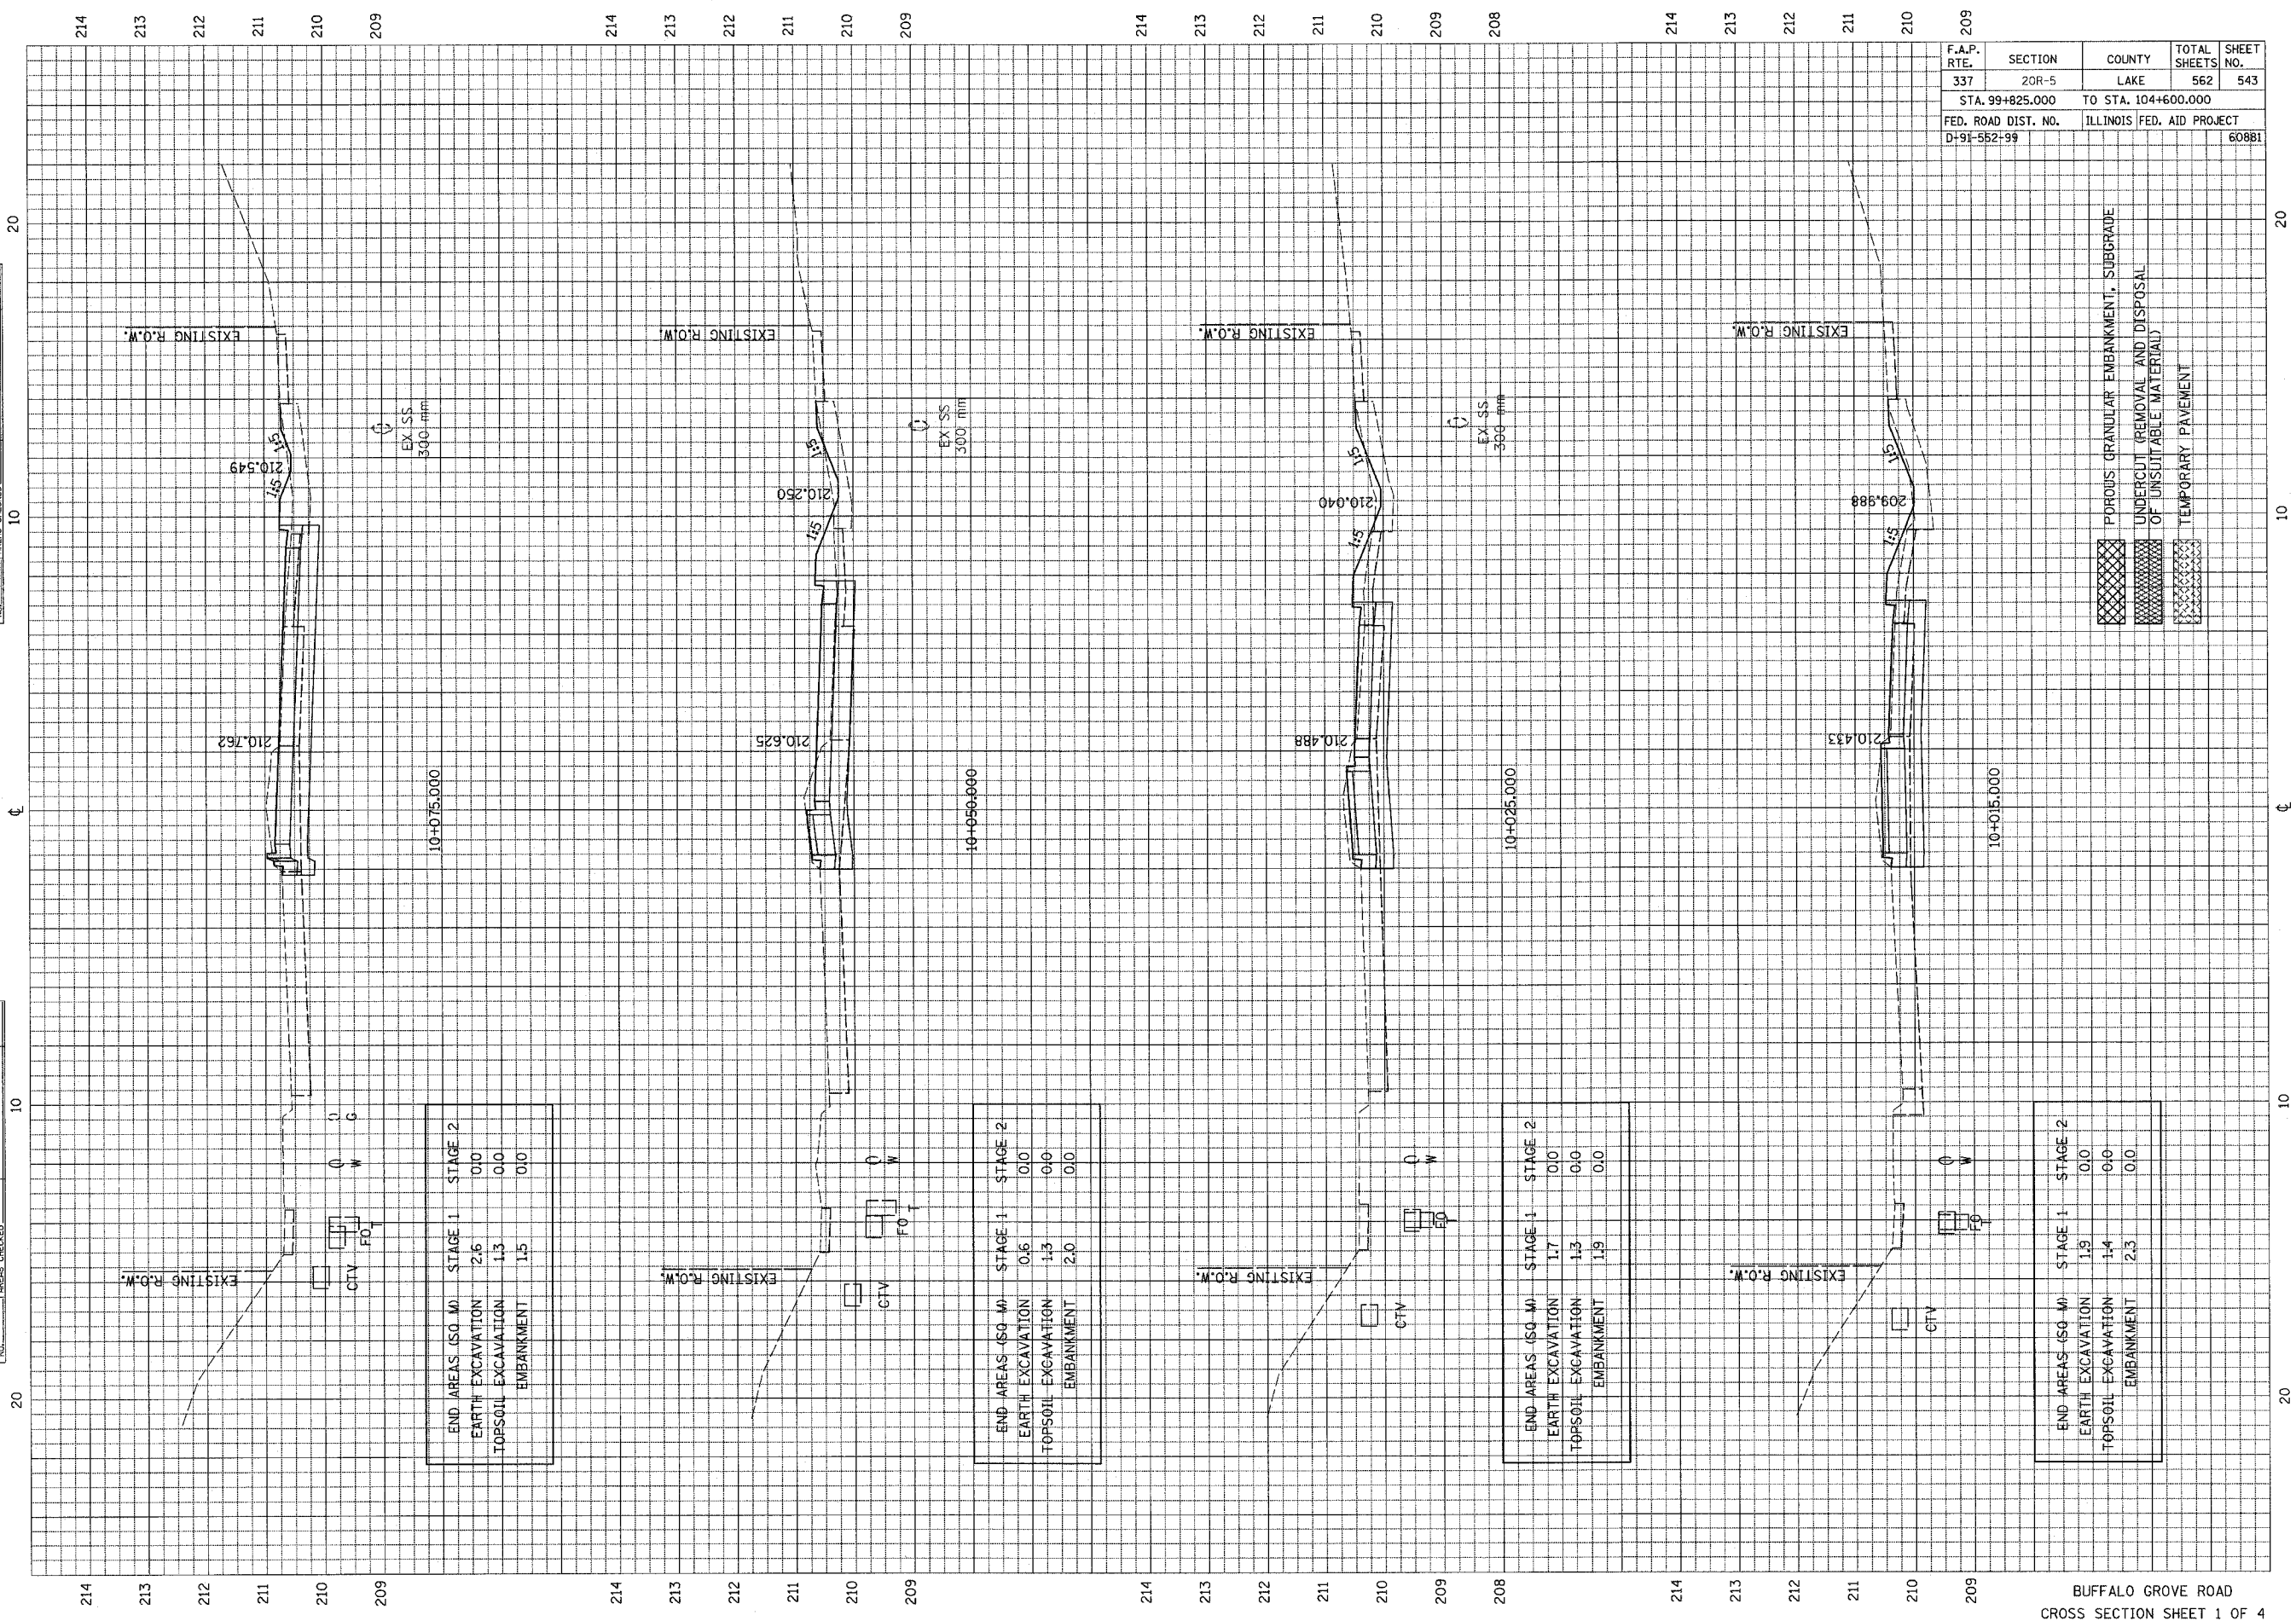

END AREAS (SQ. M)		STAGE 1	STAGE 2
EARTH EXCAVATION	2.6	0.0	0.0
TOPSOIL EXCAVATION	1.3	0.0	0.0
EMBANKMENT	1.5	0.0	0.0

END AREAS (SQ. M)		STAGE 1	STAGE 2
EARTH EXCAVATION	0.6	0.0	0.0
TOPSOIL EXCAVATION	1.3	0.0	0.0
EMBANKMENT	2.0	0.0	0.0

END AREAS (SQ. M)		STAGE 1	STAGE 2
EARTH EXCAVATION	1.7	0.0	0.0
TOPSOIL EXCAVATION	1.3	0.0	0.0
EMBANKMENT	1.9	0.0	0.0

END AREAS (SQ. M)		STAGE 1	STAGE 2
EARTH EXCAVATION	1.9	0.0	0.0
TOPSOIL EXCAVATION	1.4	0.0	0.0
EMBANKMENT	2.3	0.0	0.0