


F.A.P. RTE.	SECTION	COUNTY	TOTAL SHEETS	SHEET NO.
337	20R-5	LAKE	562	546
STA. 99+825.000		TO STA. 104+600.000		
FED. ROAD DIST. NO.		ILLINOIS FED. AID PROJECT		
D-91-552+99		608B1		

FINAL SURVEY	REVISIONS	DATE
NOTE BOOK	PLOTTED	
NO.	AREAS CHECKED	

ORIGINAL SURVEY	BY	DATE
NOTE BOOK		
NO.	AREAS CHECKED	

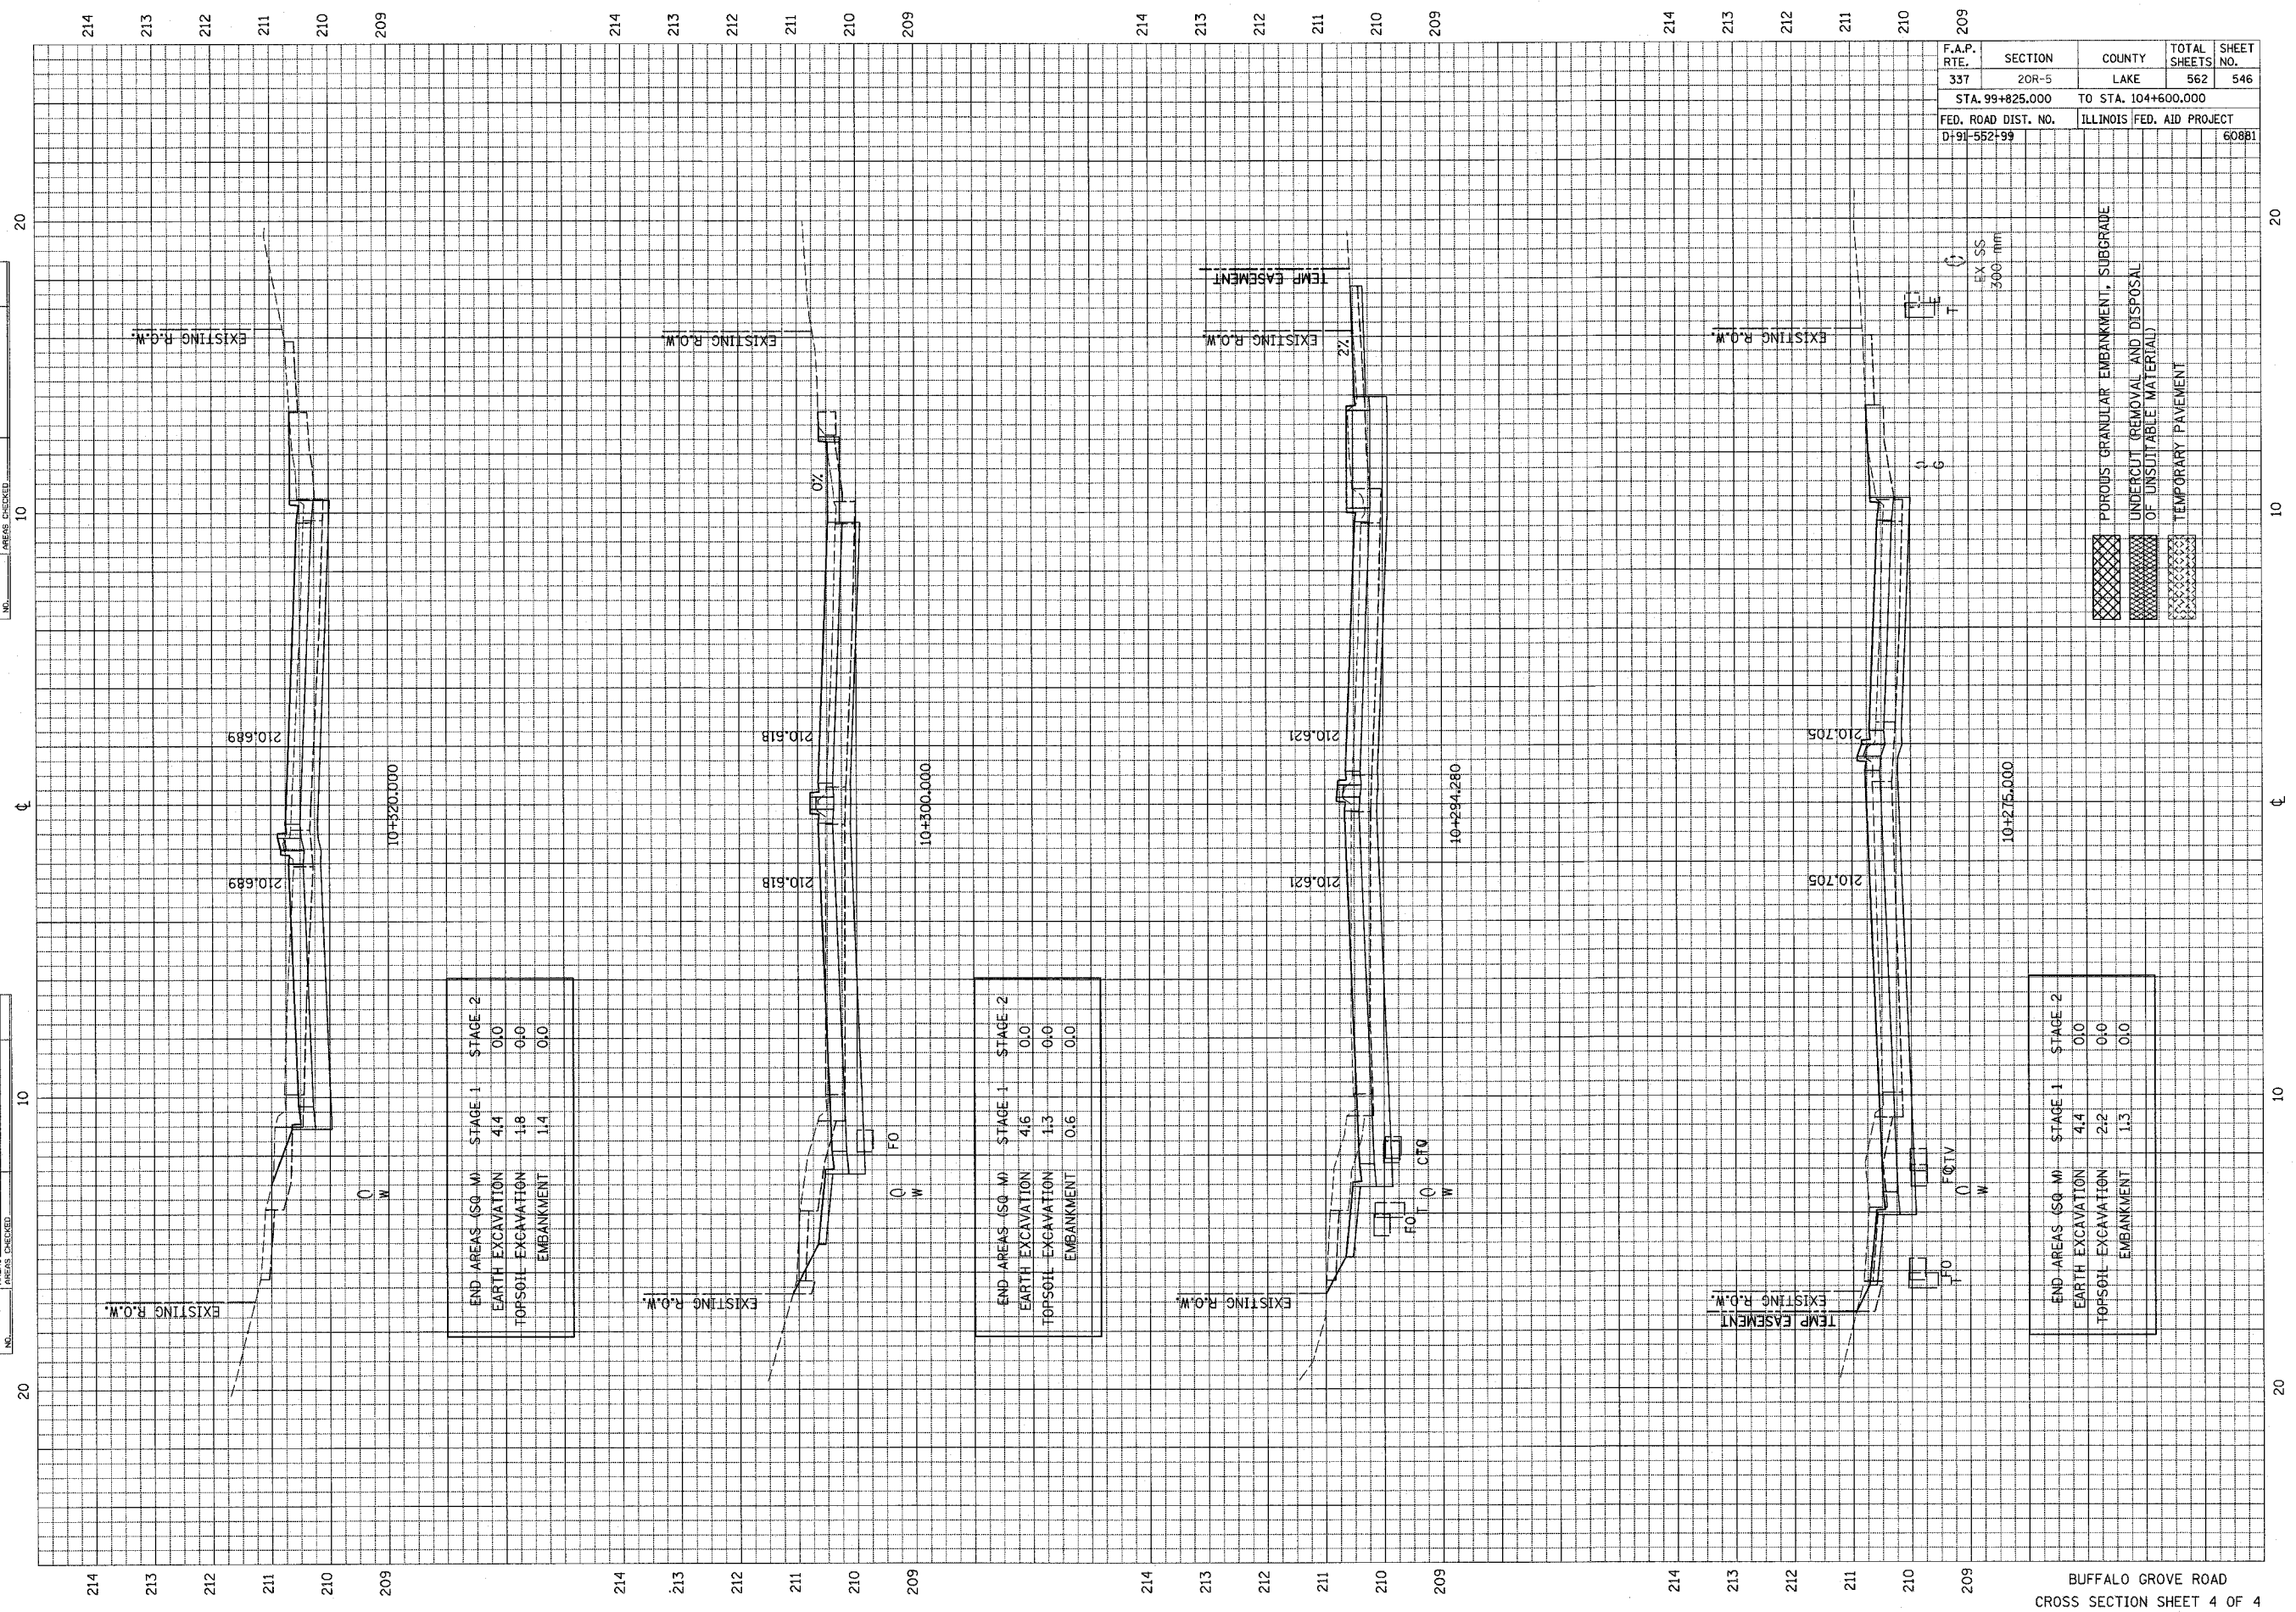

END AREAS (SQ. M)	STAGE 1	STAGE 2
EARTH EXCAVATION	4.4	0.0
TOPSOIL EXCAVATION	1.8	0.0
EMBANKMENT	1.4	0.0

END AREAS (SQ. M)	STAGE 1	STAGE 2
EARTH EXCAVATION	4.6	0.0
TOPSOIL EXCAVATION	1.3	0.0
EMBANKMENT	0.6	0.0

END AREAS (SQ. M)	STAGE 1	STAGE 2
EARTH EXCAVATION	4.4	0.0
TOPSOIL EXCAVATION	2.2	0.0
EMBANKMENT	1.3	0.0