


F.A.P. RTE.	SECTION	COUNTY	TOTAL SHEETS	SHEET NO.
337	20R-5	LAKE	562	548
STA. 99+825.000		TO STA. 104+600.000		
FED. ROAD DIST. NO.	ILLINOIS	FED. AID PROJECT	60881	
D-91-552-99				

FINAL SURVEY	DATE
REVISIONS	BY
NO. 1	
NO. 2	
ORIGINAL SURVEY	DATE
REVISIONS	BY
NO. 1	
NO. 2	
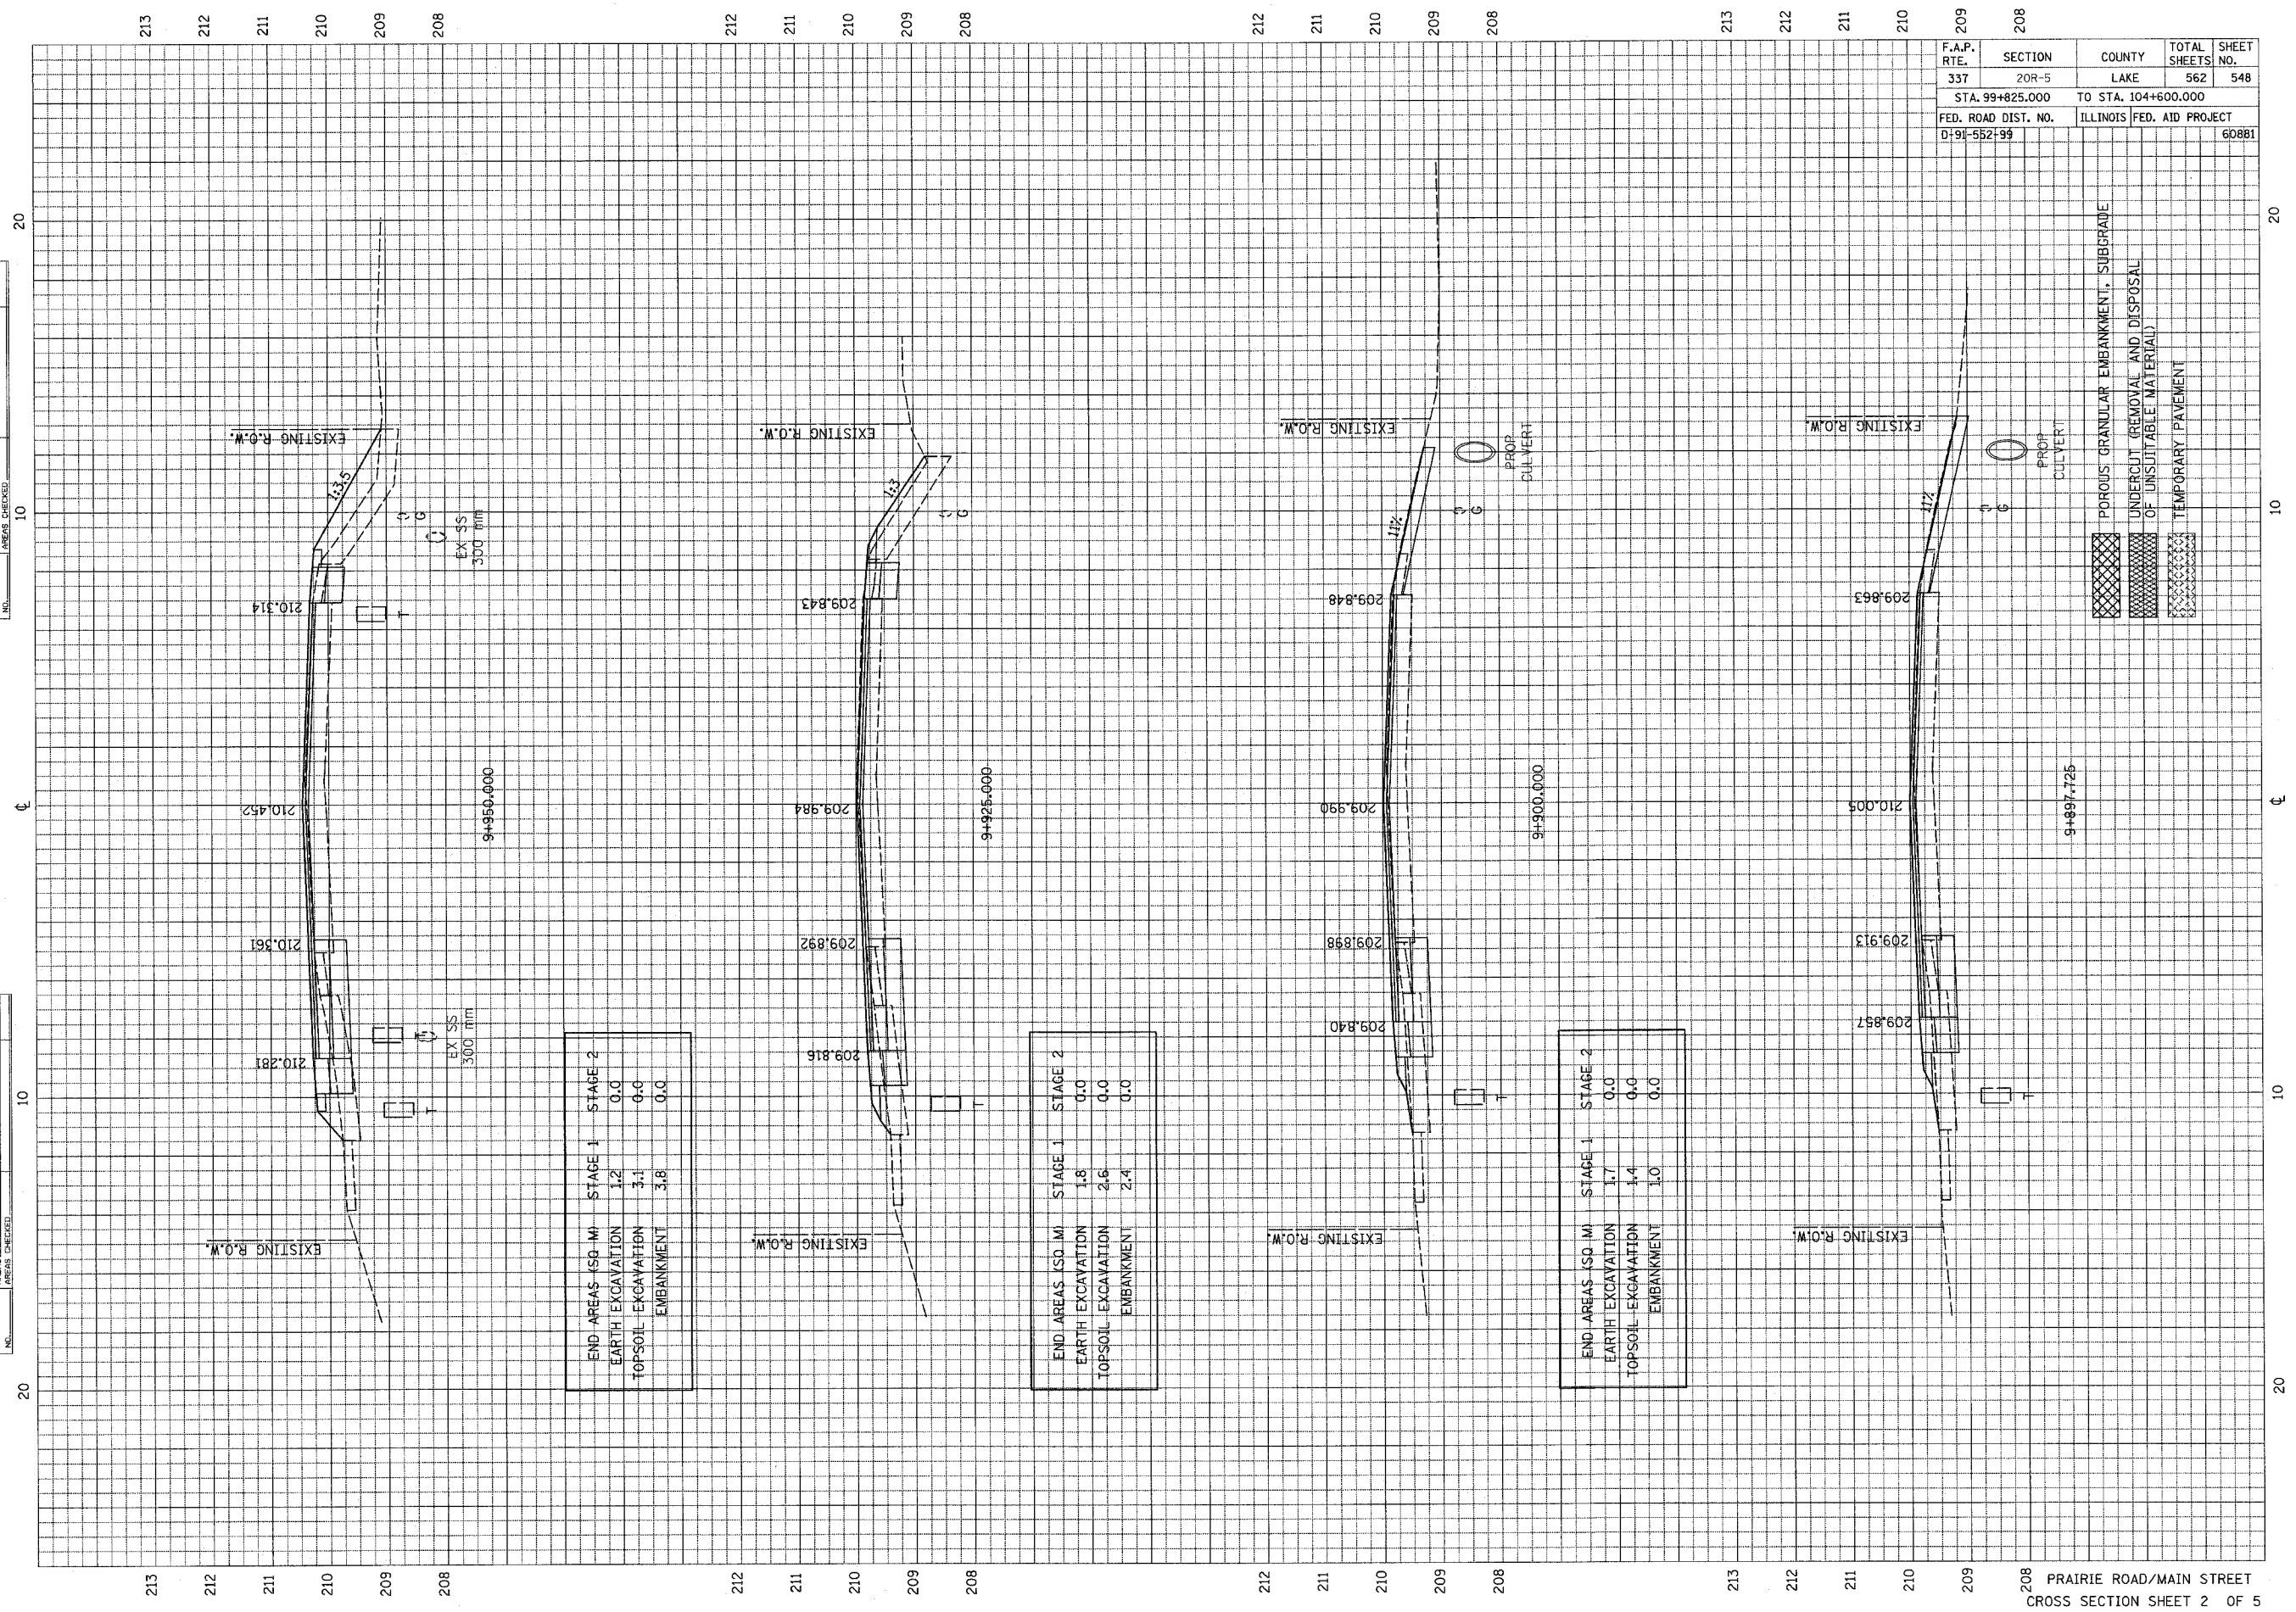

END AREA (SQ. M)	STAGE 1	STAGE 2
EARTH EXCAVATION	1.2	0.0
TOPSOIL EXCAVATION	3.1	0.0
EMBANKMENT	3.8	0.0

END AREA (SQ. M)	STAGE 1	STAGE 2
EARTH EXCAVATION	1.8	0.0
TOPSOIL EXCAVATION	2.6	0.0
EMBANKMENT	2.4	0.0

END AREA (SQ. M)	STAGE 1	STAGE 2
EARTH EXCAVATION	1.7	0.0
TOPSOIL EXCAVATION	4.4	0.0
EMBANKMENT	1.0	0.0

- POBIOUS GRANULAR EMBANKMENT, SUBGRADE
- UNDERCUT (REMOVAL AND DISPOSAL OF UNSUITABLE MATERIAL)
- TEMPORARY PAVEMENT