


F.A.P. RTE.	SECTION	COUNTY	TOTAL SHEETS	SHEET NO.
337	20R-5	LAKE	562	550
STA. 99+825.000		TO STA. 104+600.000		
FED. ROAD DIST. NO.	ILLINOIS	FED. AID PROJECT	60881	
D-91-552+99				

FINAL SURVEY NOTE BOOK NO.	DATE
REVISIONS PLOTTED AREAS CHECKED	BY
NO.	

ORIGINAL SURVEY NOTE BOOK NO.	DATE
REVISIONS PLOTTED AREAS CHECKED	BY
NO.	

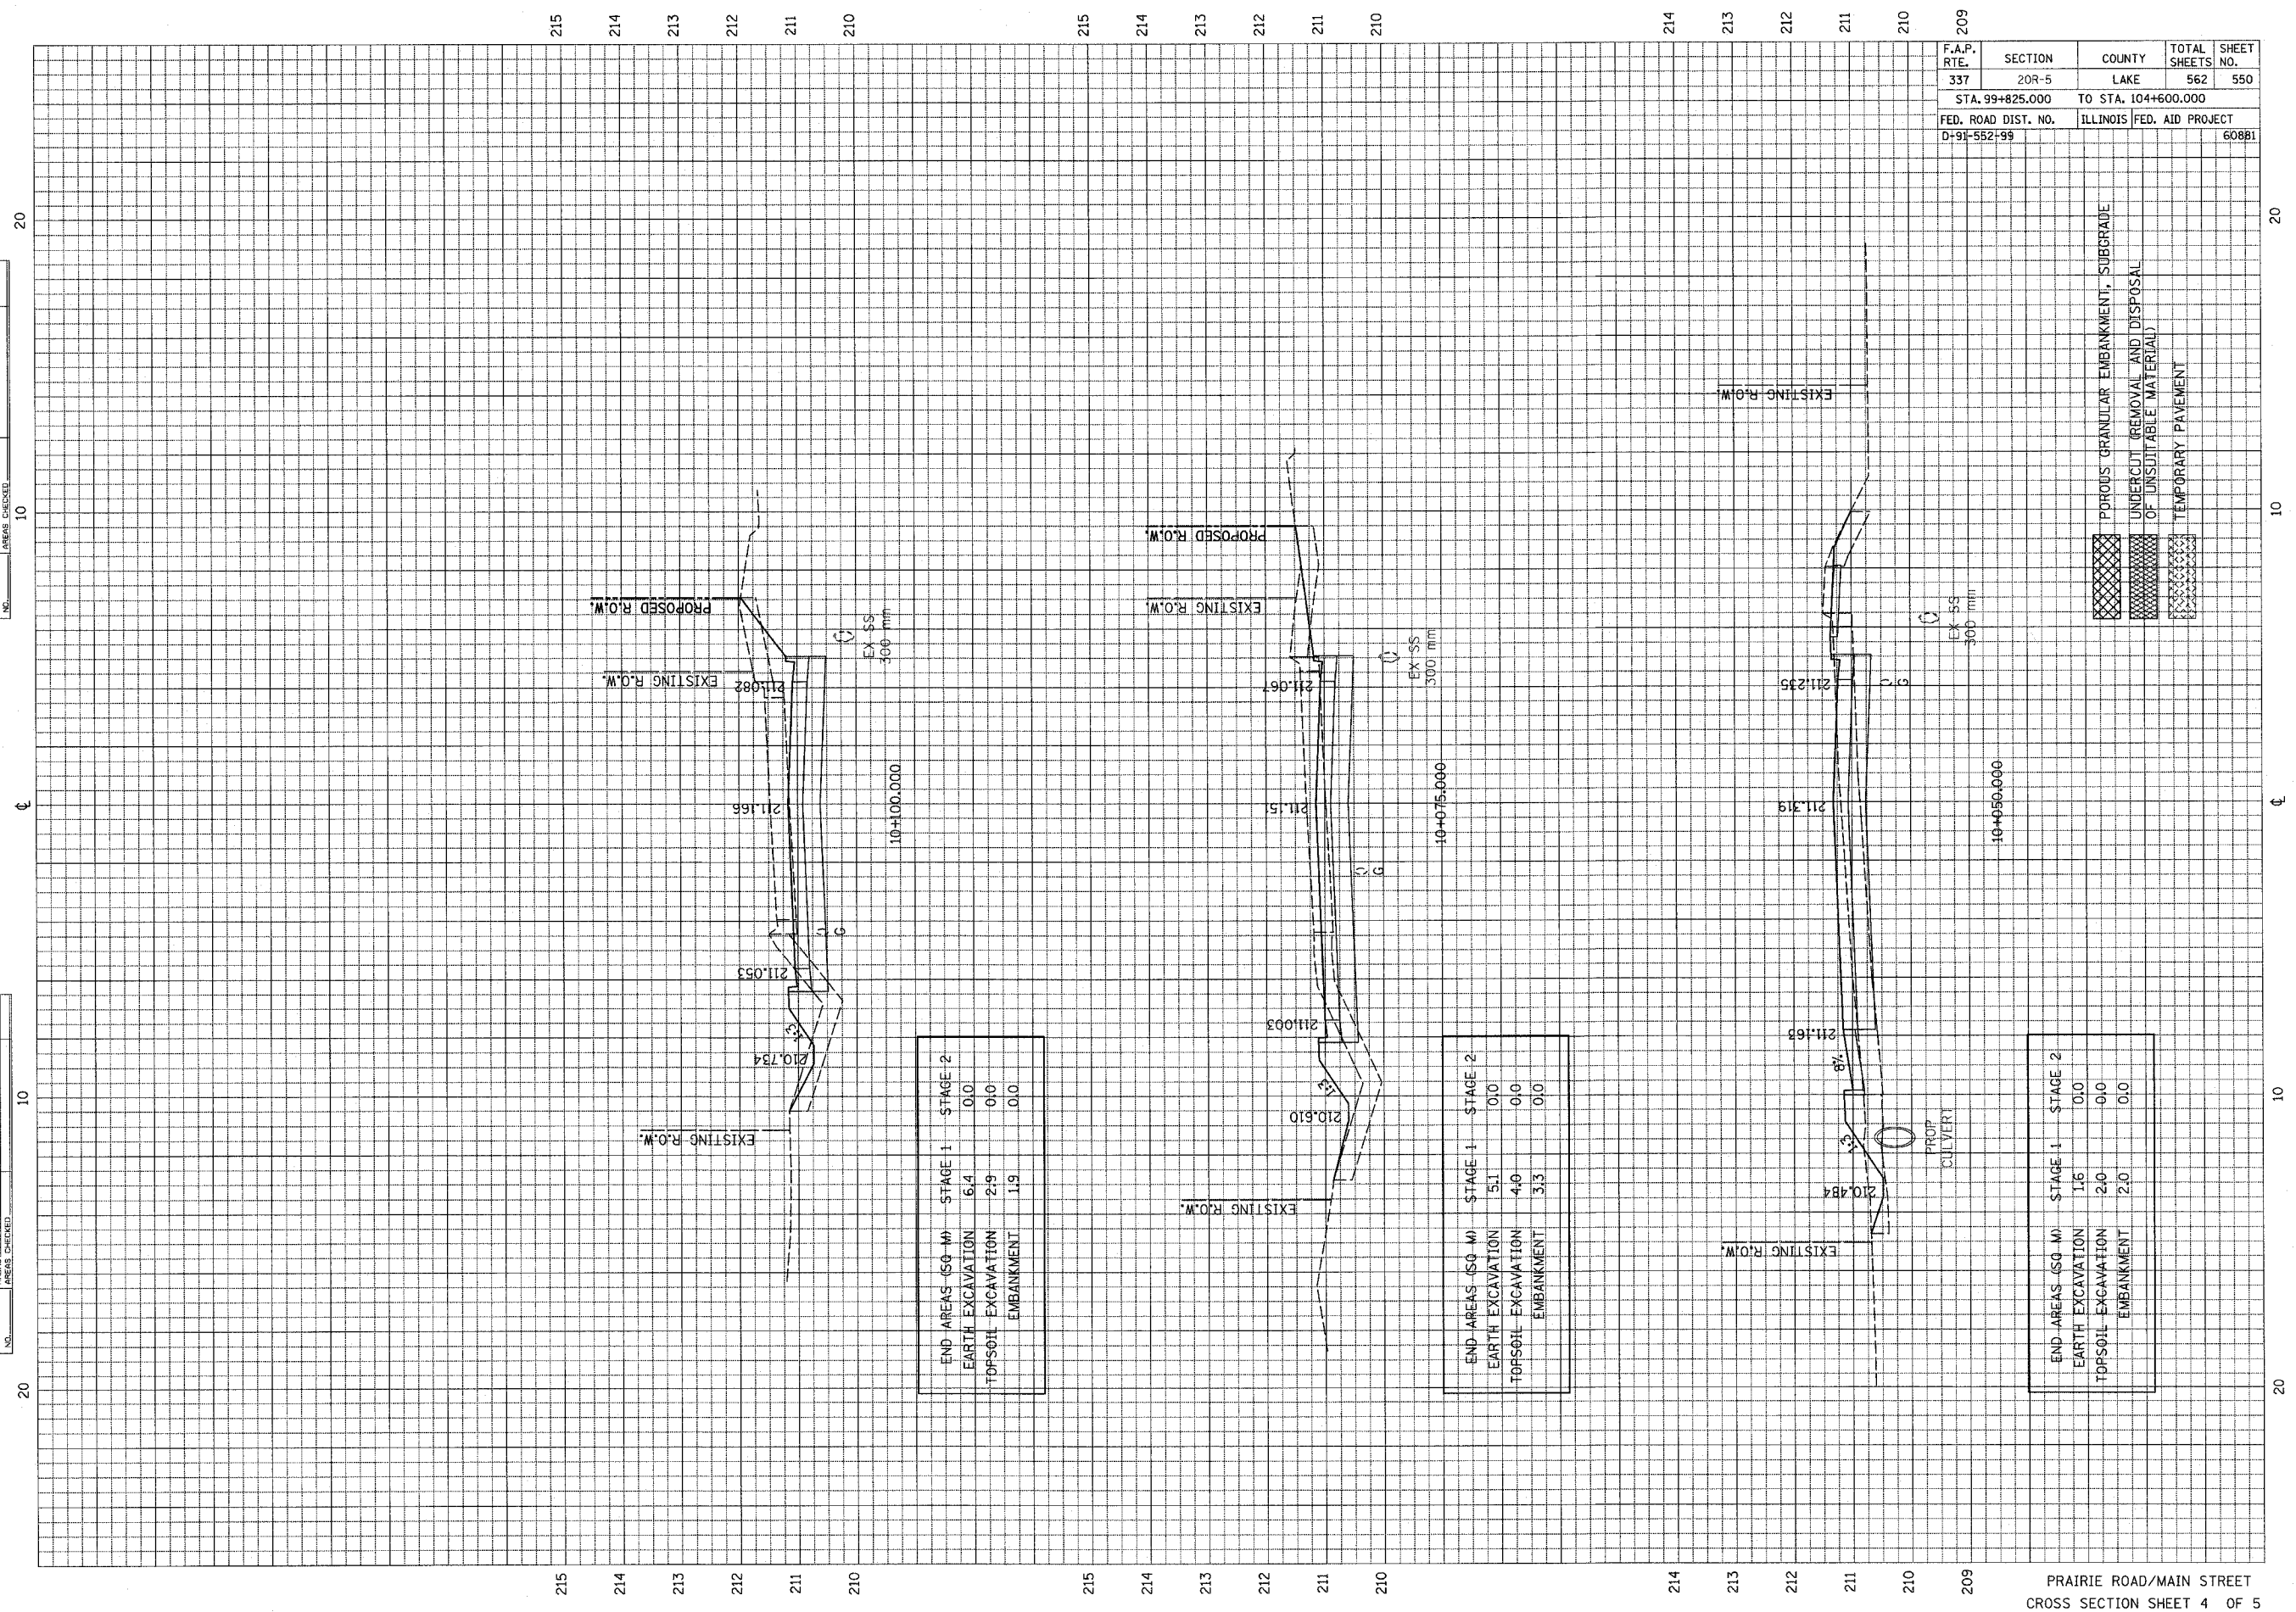

END AREAS (SQ. M)	STAGE 1	STAGE 2
EARTH EXCAVATION	6.4	0.0
TOPSOIL EXCAVATION	2.9	0.0
EMBANKMENT	1.9	0.0

END AREAS (SQ. M)	STAGE 1	STAGE 2
EARTH EXCAVATION	5.1	0.0
TOPSOIL EXCAVATION	4.0	0.0
EMBANKMENT	3.3	0.0

END AREAS (SQ. M)	STAGE 1	STAGE 2
EARTH EXCAVATION	1.6	0.0
TOPSOIL EXCAVATION	2.0	0.0
EMBANKMENT	2.0	0.0

POROUS GRANULAR EMBANKMENT, SUBGRADE
 UNDERCUT (REMOVAL AND DISPOSAL OF UNSUITABLE MATERIAL)
 TEMPORARY PAVEMENT