


F.A.P. RTE.	SECTION	COUNTY	TOTAL SHEETS	SHEET NO.
337	20R-5	LAKE	562	555
STA. 99+825.000		TO STA. 104+600.000		
FED. ROAD DIST. NO.	ILLINOIS FED. AID PROJECT			
D-91-552-99			60881	

FINAL SURVEY	DATE
SURVEYED	
NOTED	
PLOTTED	
AREAS CHECKED	

ORIGINAL SURVEY	DATE
SURVEYED	
NOTED	
PLOTTED	
AREAS CHECKED	

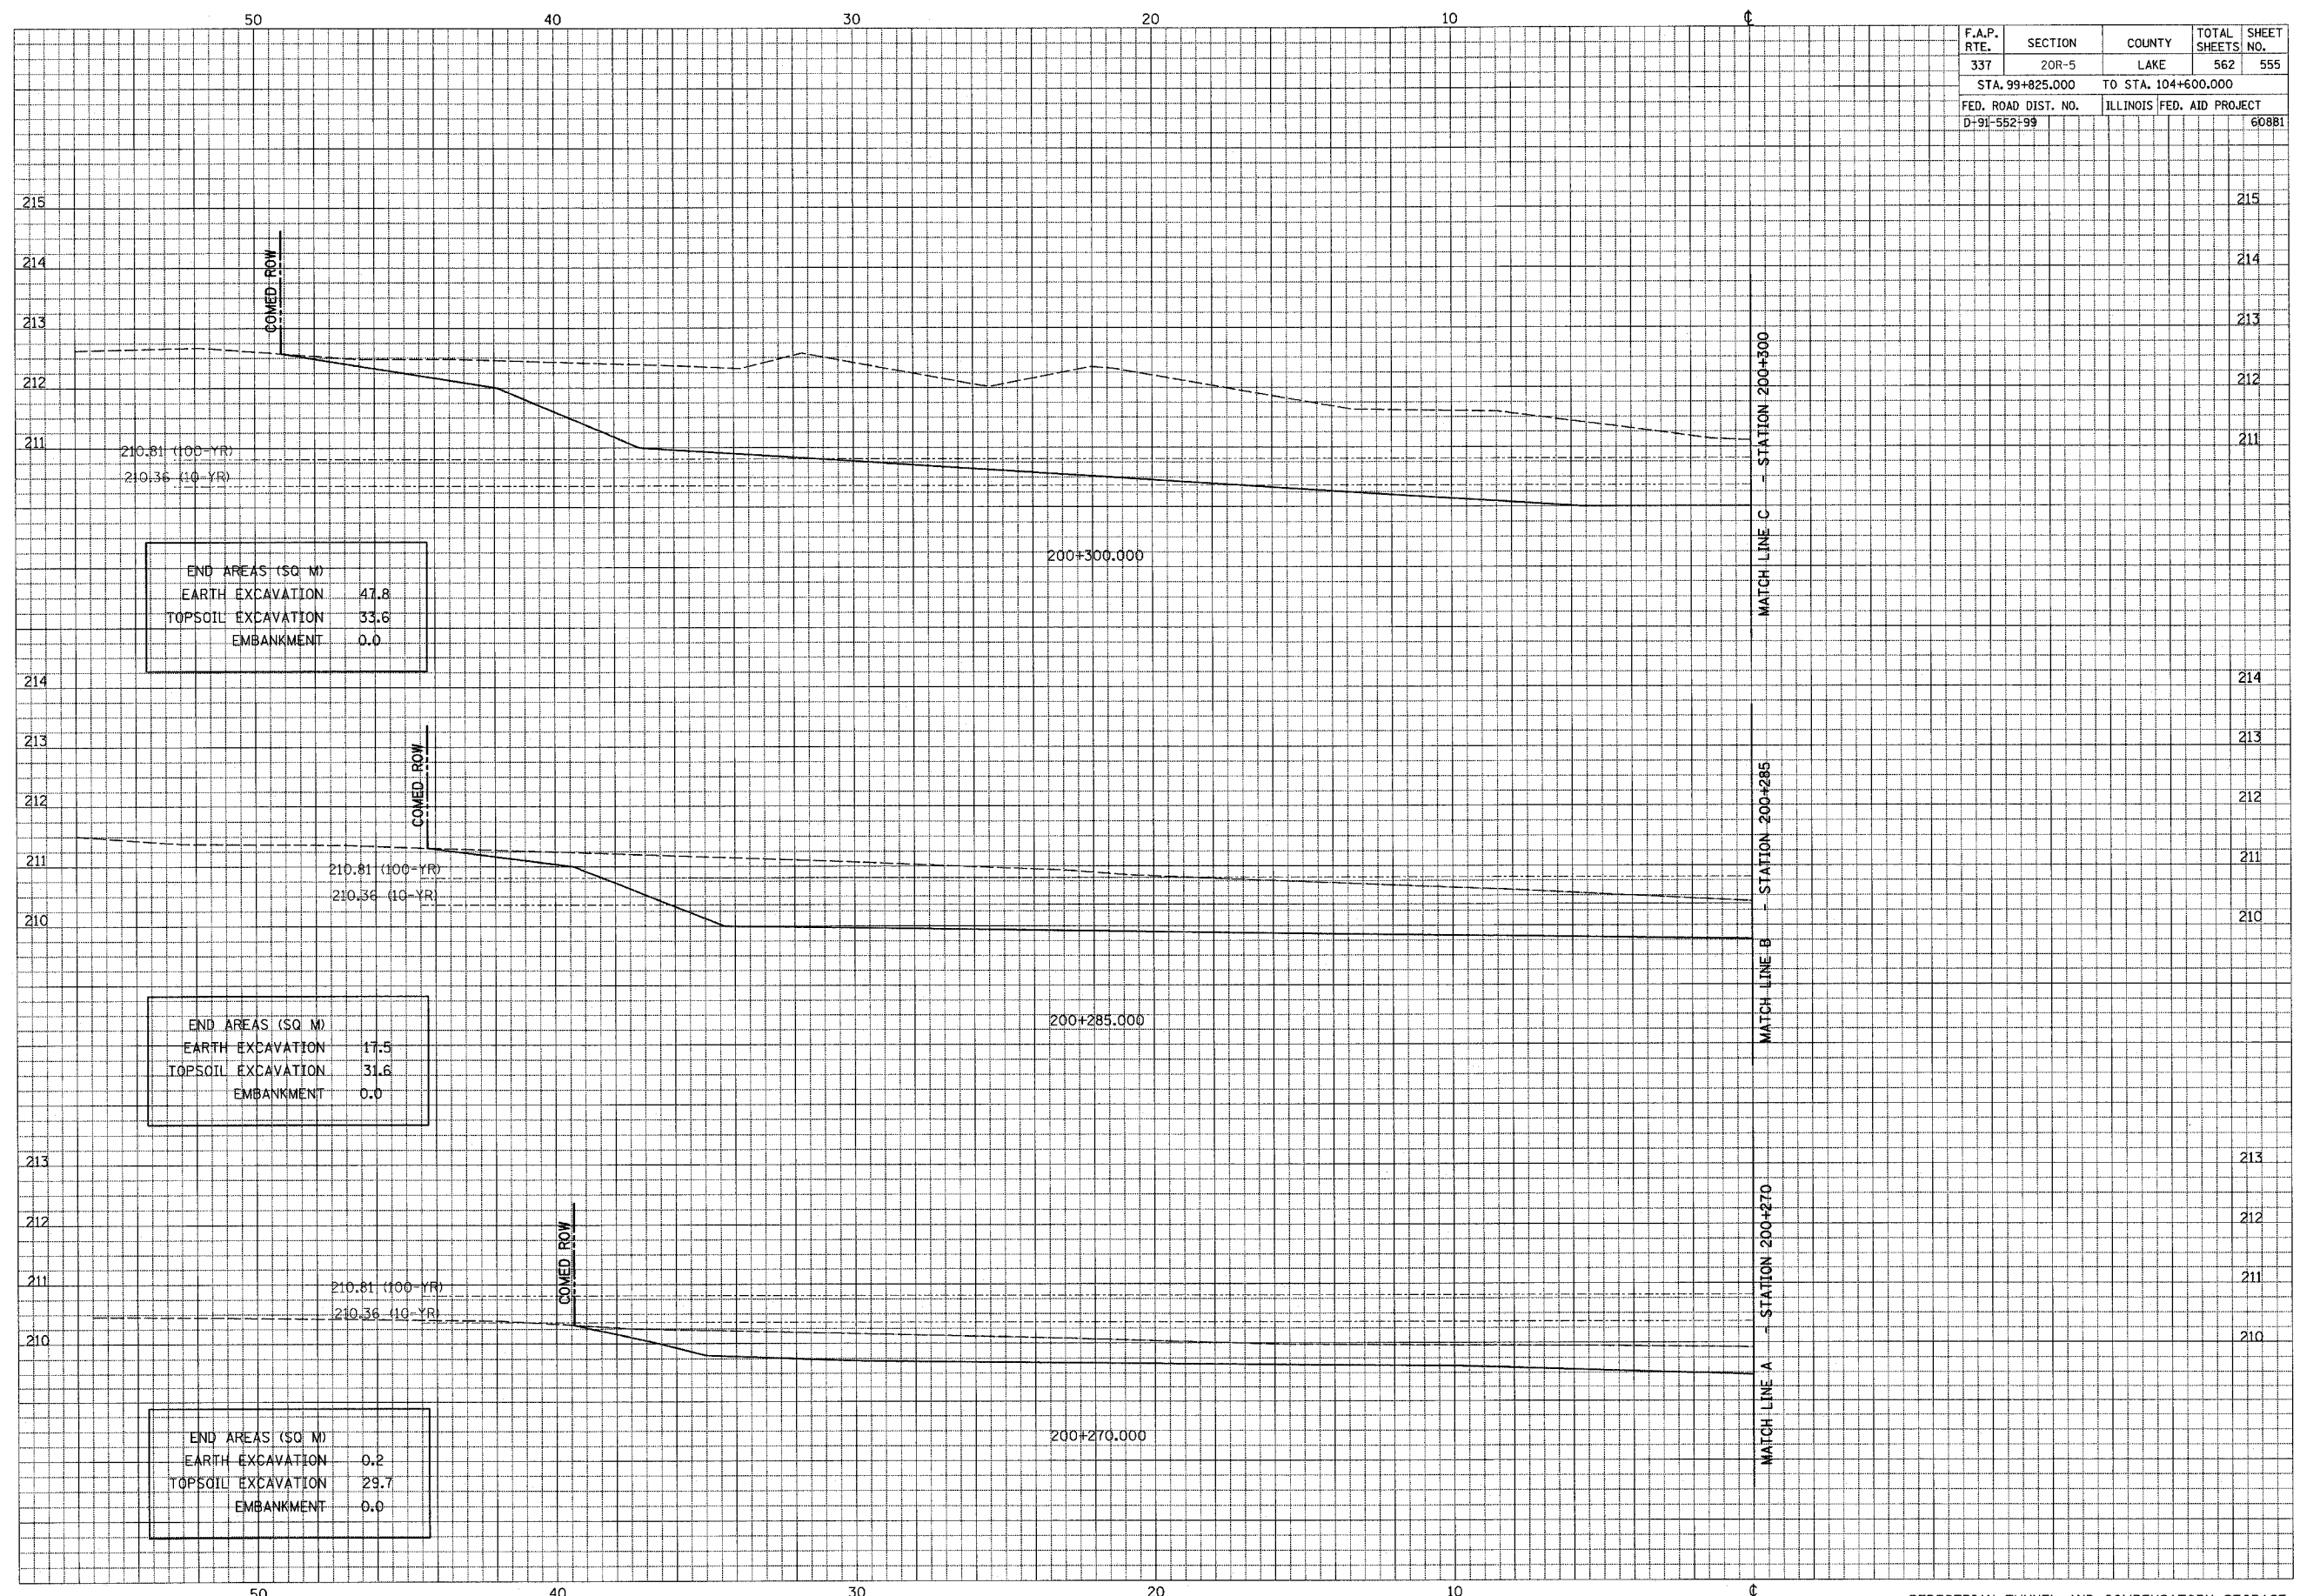

P:\0333\Plan\22x44\sheet.dgn 03/24/2004 07:14:59 AM