
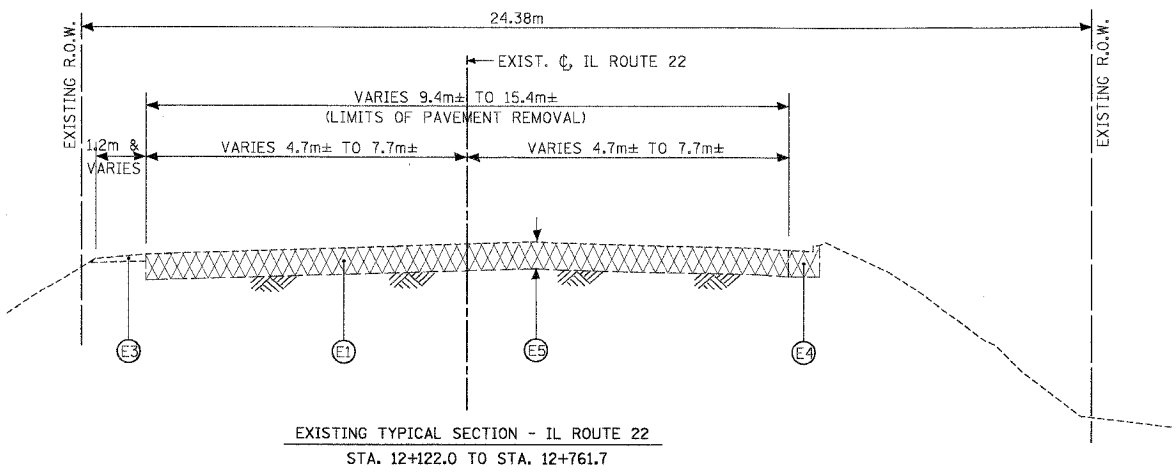
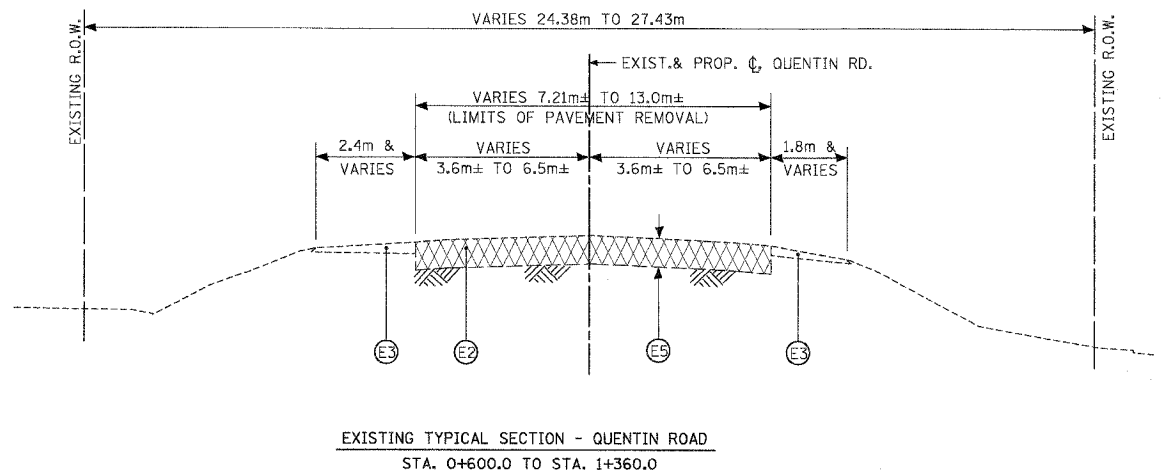
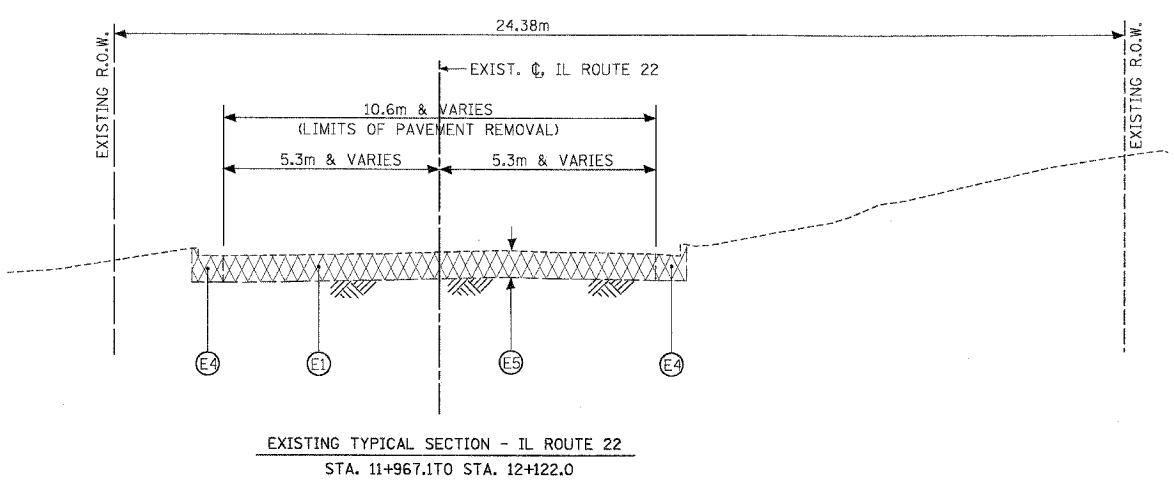
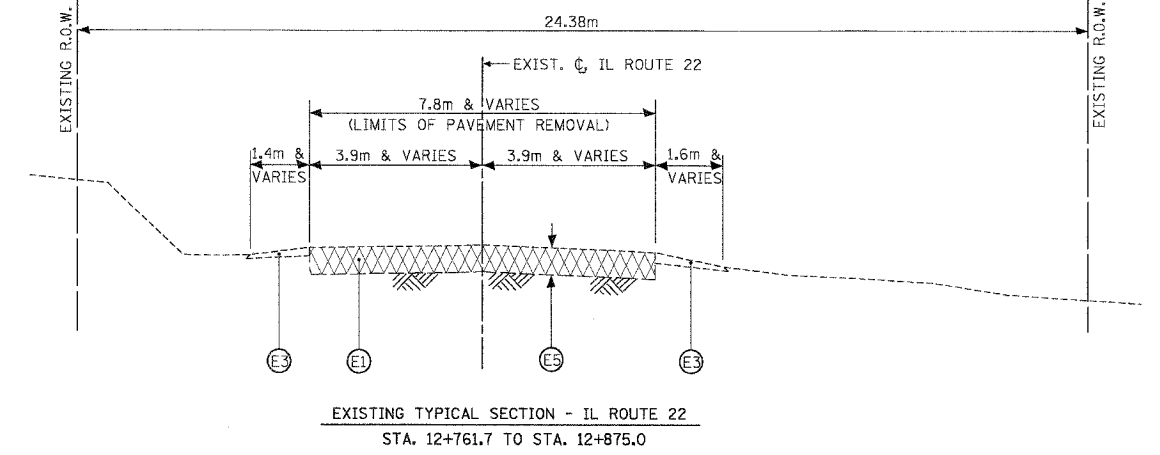


F.A.P. RTE.	SECTION	COUNTY	TOTAL SHEETS	SHEET NO.
337	20 WRS-6	LAKE	318	15
STA.	TO STA.			
FED. ROAD DIST. NO.	ILLINOIS FED. AID PROJECT			
CONTRACT NO. 62030				

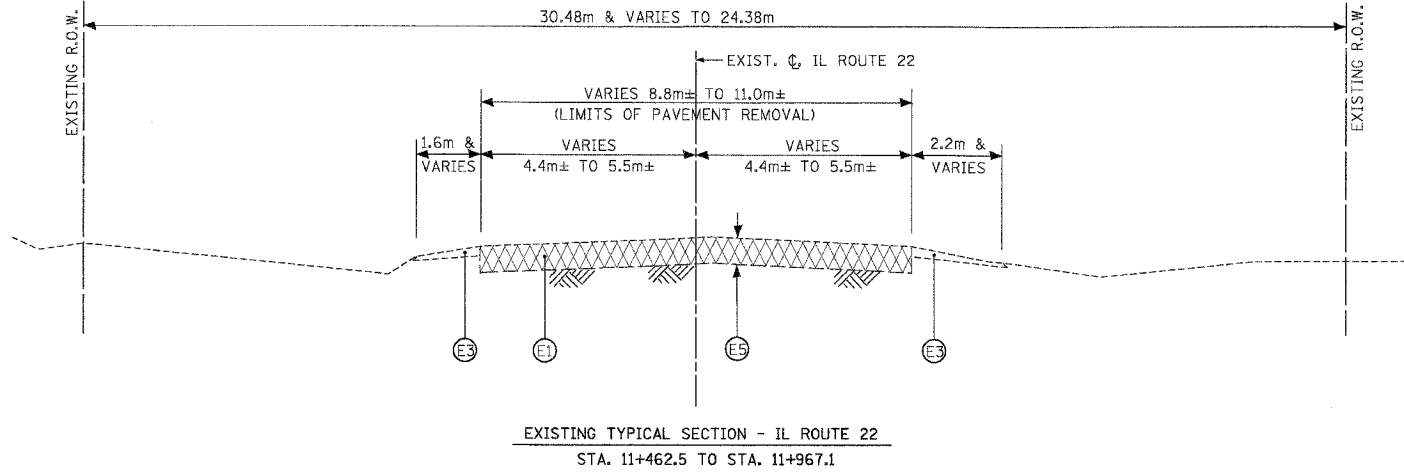

- LEGEND
- (E1) EXISTING BITUMINOUS PAVEMENT 320mm±
 - (E2) EXISTING BITUMINOUS PAVEMENT 340mm ±
 - (E3) EXISTING AGGREGATE SHOULDERS, THICKNESS VARIES
 - (E4) EXISTING CONCRETE CURB AND GUTTER, TYPE B-15.60
 - (E5) PAVEMENT REMOVAL

REVISIONS	
NAME	DATE

ILLINOIS DEPARTMENT OF TRANSPORTATION
ILLINOIS ROUTE 22

EXISTING TYPICAL SECTIONS
ILLINOIS ROUTE 22 & QUENTIN ROAD

SCALE NTS
DATE 03/11/05

DRAWN BY SMP
CHECKED BY BDH