


F.A.P. RTE.	SECTION	COUNTY	TOTAL SHEETS	SHEET NO.
337	20 WRS-6	LAKE	318	31
STA. 11+700		TO STA. 12+350		
FED. ROAD DIST. NO.		ILLINOIS FED. AID PROJECT		
CONTRACT NO. 62030				

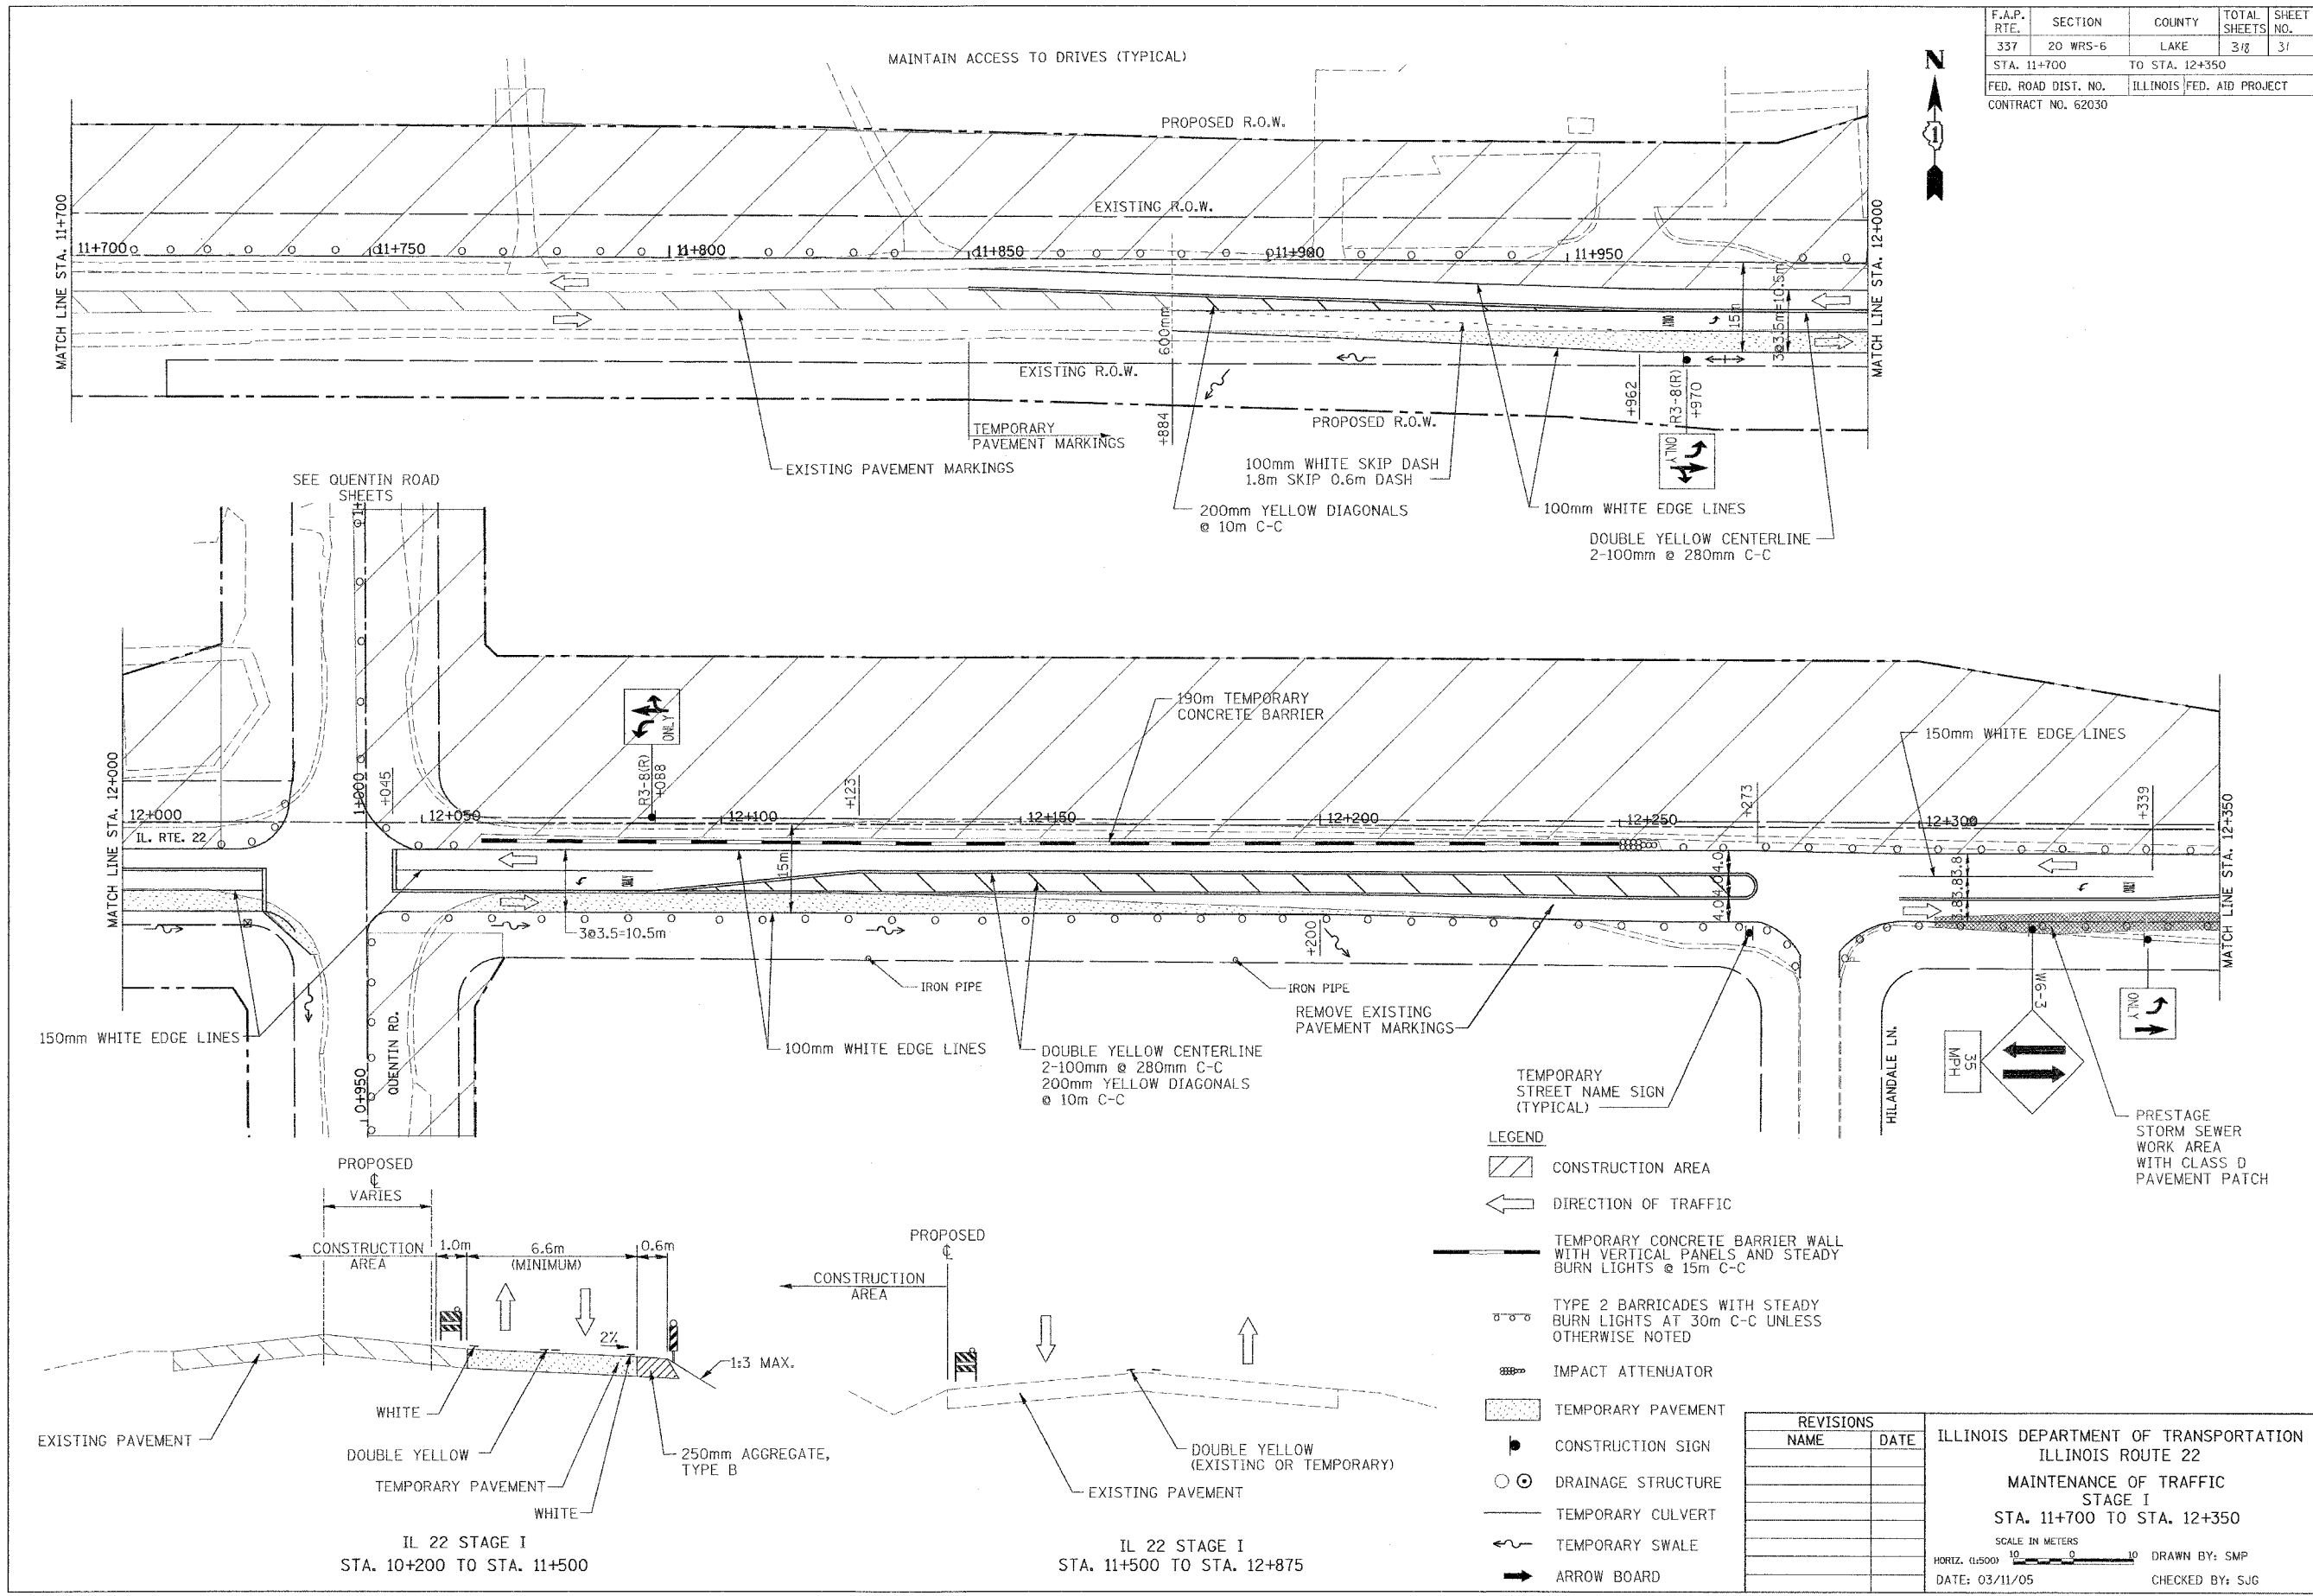

REVISIONS	
NAME	DATE

ILLINOIS DEPARTMENT OF TRANSPORTATION
ILLINOIS ROUTE 22
MAINTENANCE OF TRAFFIC
STAGE I
STA. 11+700 TO STA. 12+350

SCALE IN METERS
HORIZ. (1:5000) 0 10 20
DATE: 03/11/05 DRAWN BY: SMP
CHECKED BY: SJG